



Proposed Elevation  
Scale 1:20

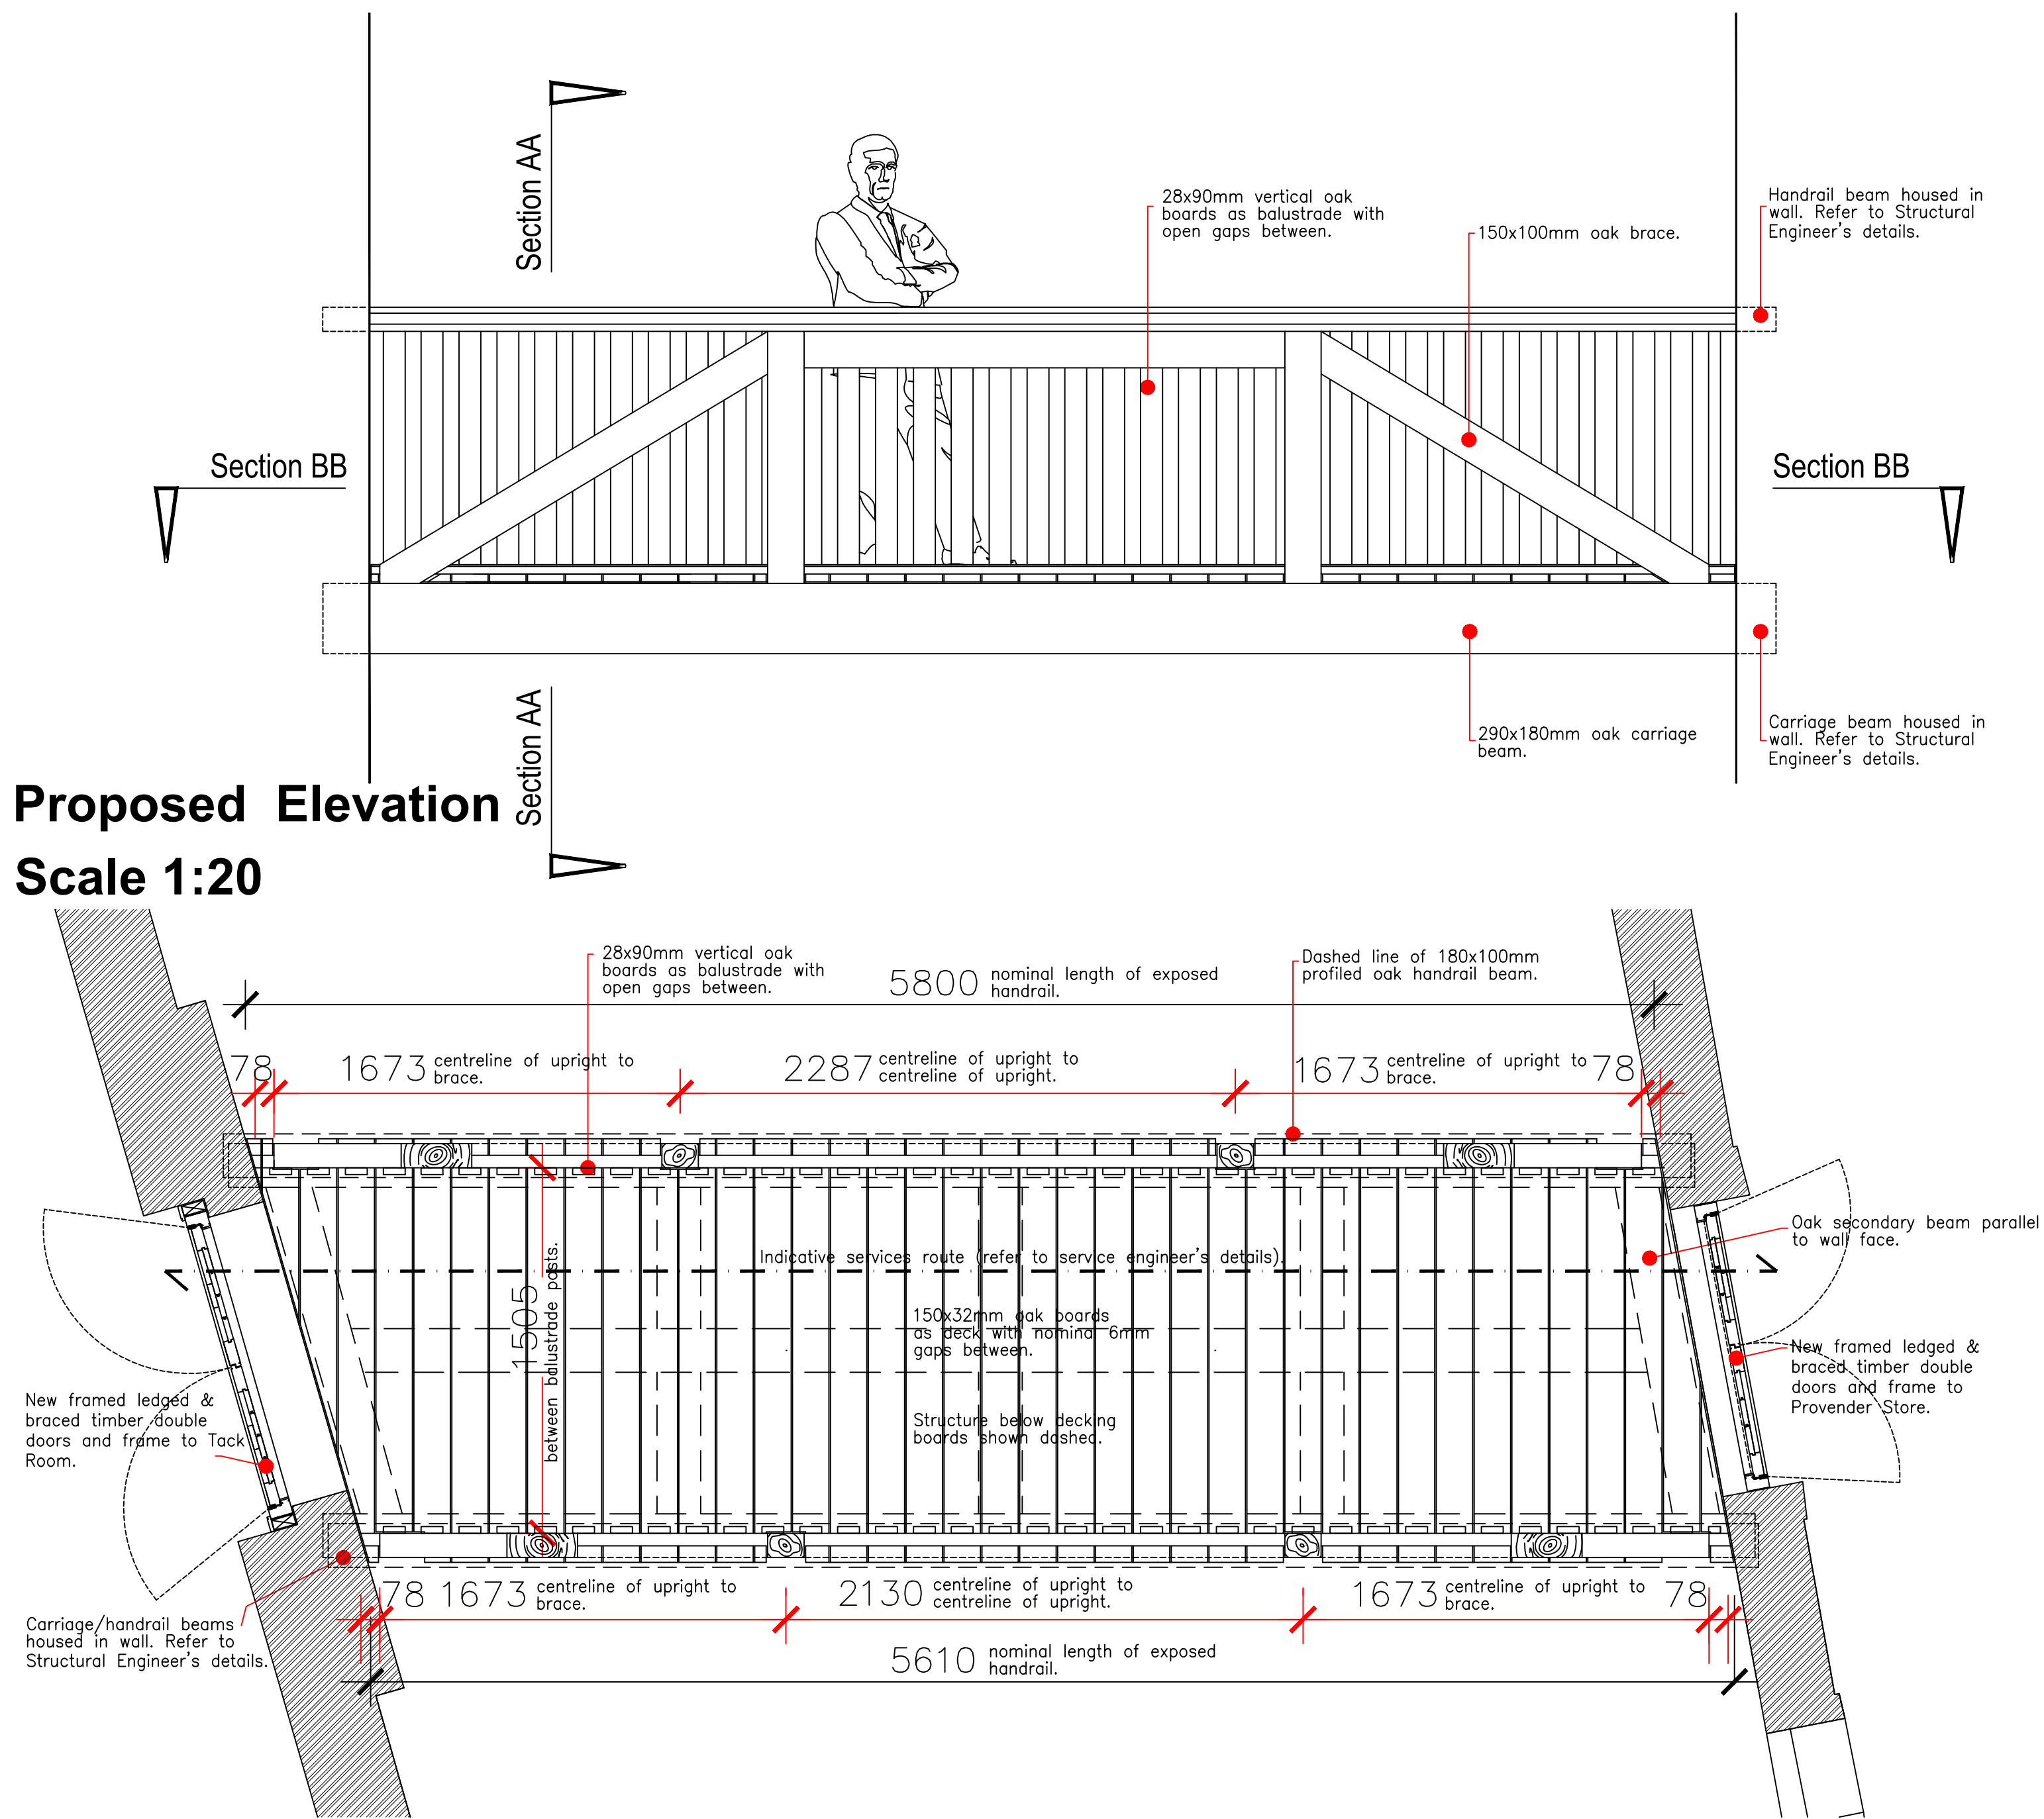


Proposed Plan BB  
Scale 1:20

Proposed Section AA  
Scale 1:20

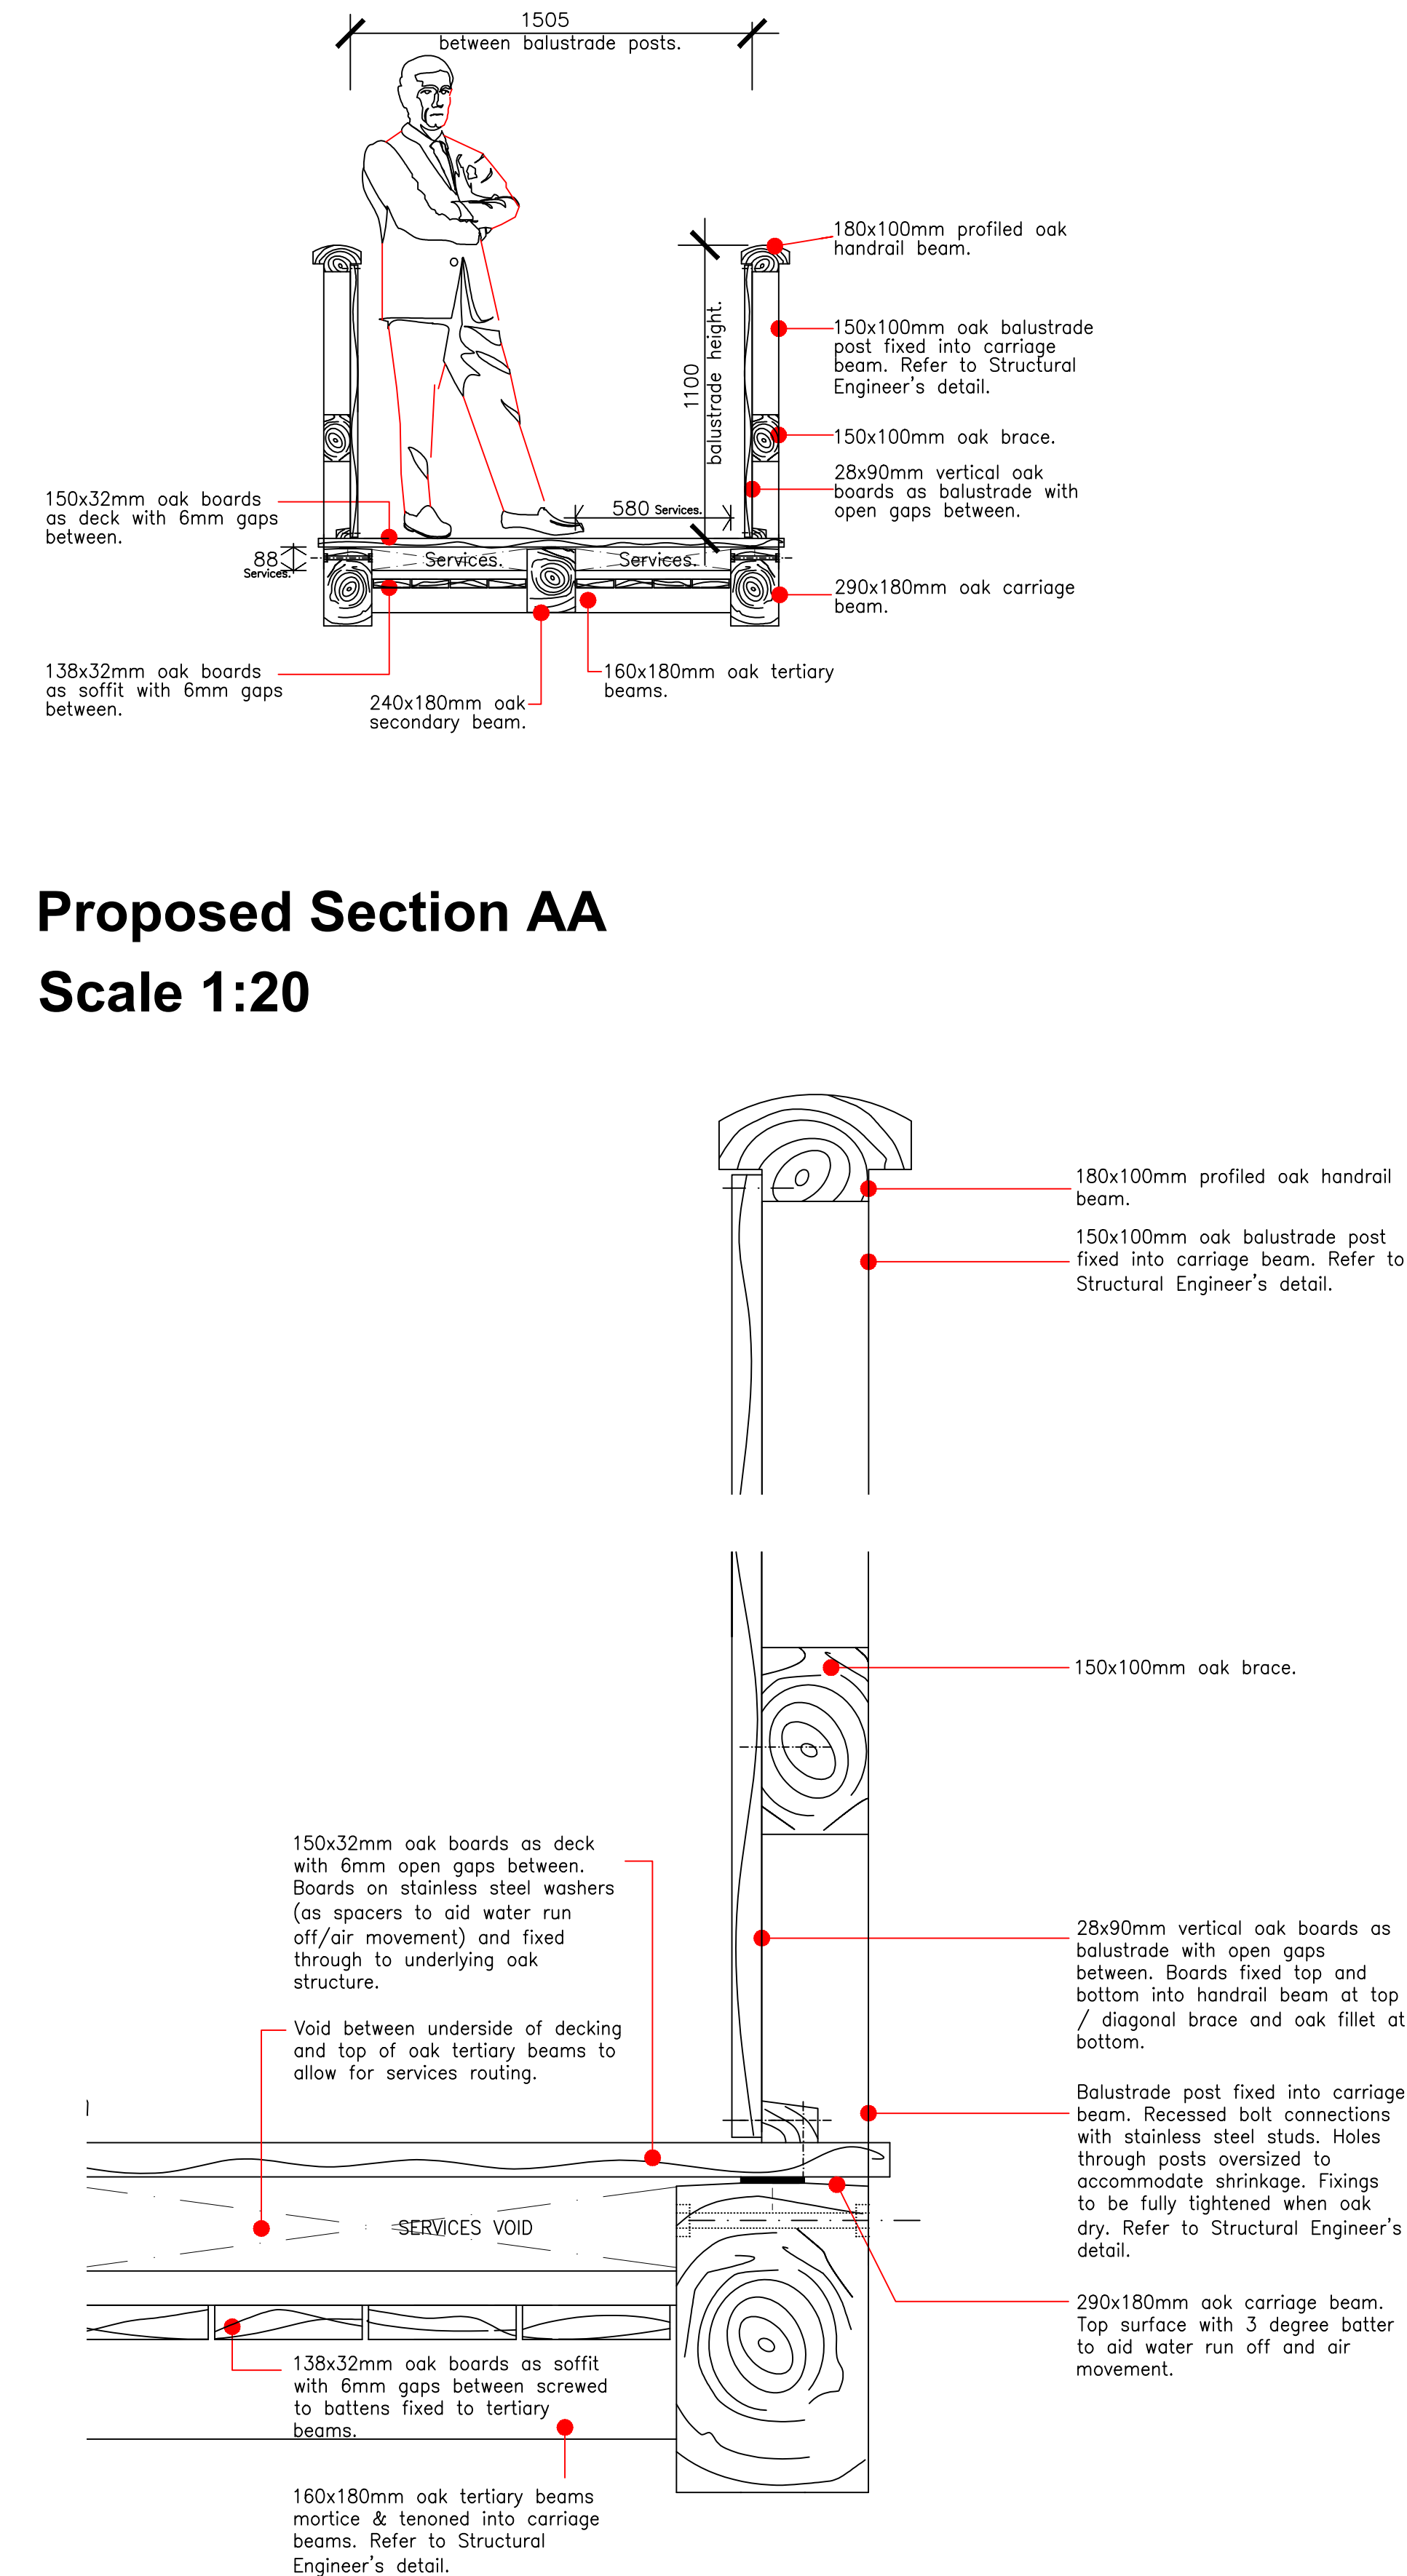

Proposed Detail Section  
Scale 1:5

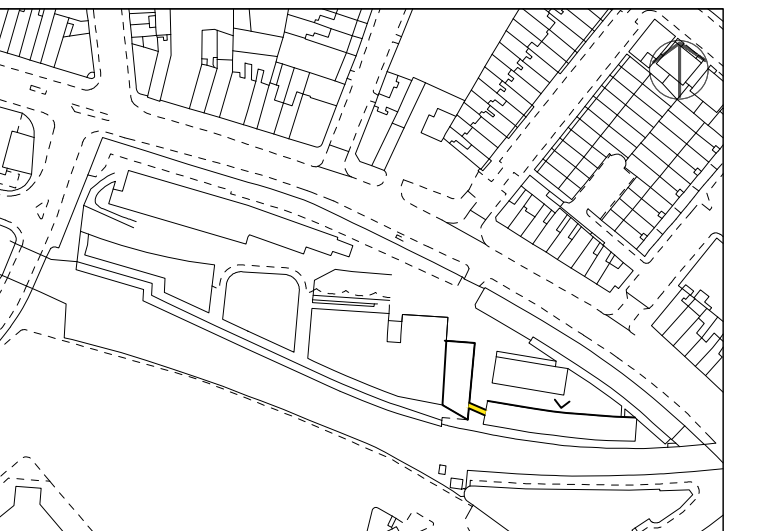

Please note that information used to produce these drawings is based on measured survey supplied by others; Heritage Architecture can not be held responsible for any inaccuracies that may exist. Please do not scale drawings. All dimensions should be verified on site.

Note: All structural connections/joints to Structural Engineer's details and specification. All timber components to be green oak unless specified otherwise by Structural Engineer. Oak to be unfinished i.e. left to weather naturally.

Note: All structural opening sizes to be checked and confirmed prior to any manufacture.

REVISION  
A - January 2015 - design revised to date.

Camden Stables Market  
London  
NW1  
United Kingdom

STANLEY SIDINGS LTD  
Camden Stables Market  
TACK ROOM / PROVENDER STORE

Drawing Title  
Proposed Bridge Link - Details

Scale 1:20 / 1:5 @ A1

Drawing Status  
For Planning

December 2014  
Drawing No  
B/D-B-01 rev A



STEPHEN LEVRANT HERITAGE ARCHITECTURE  
62 British Grove, London, W4 2NL  
E-mail: info@heritagemail.co.uk