


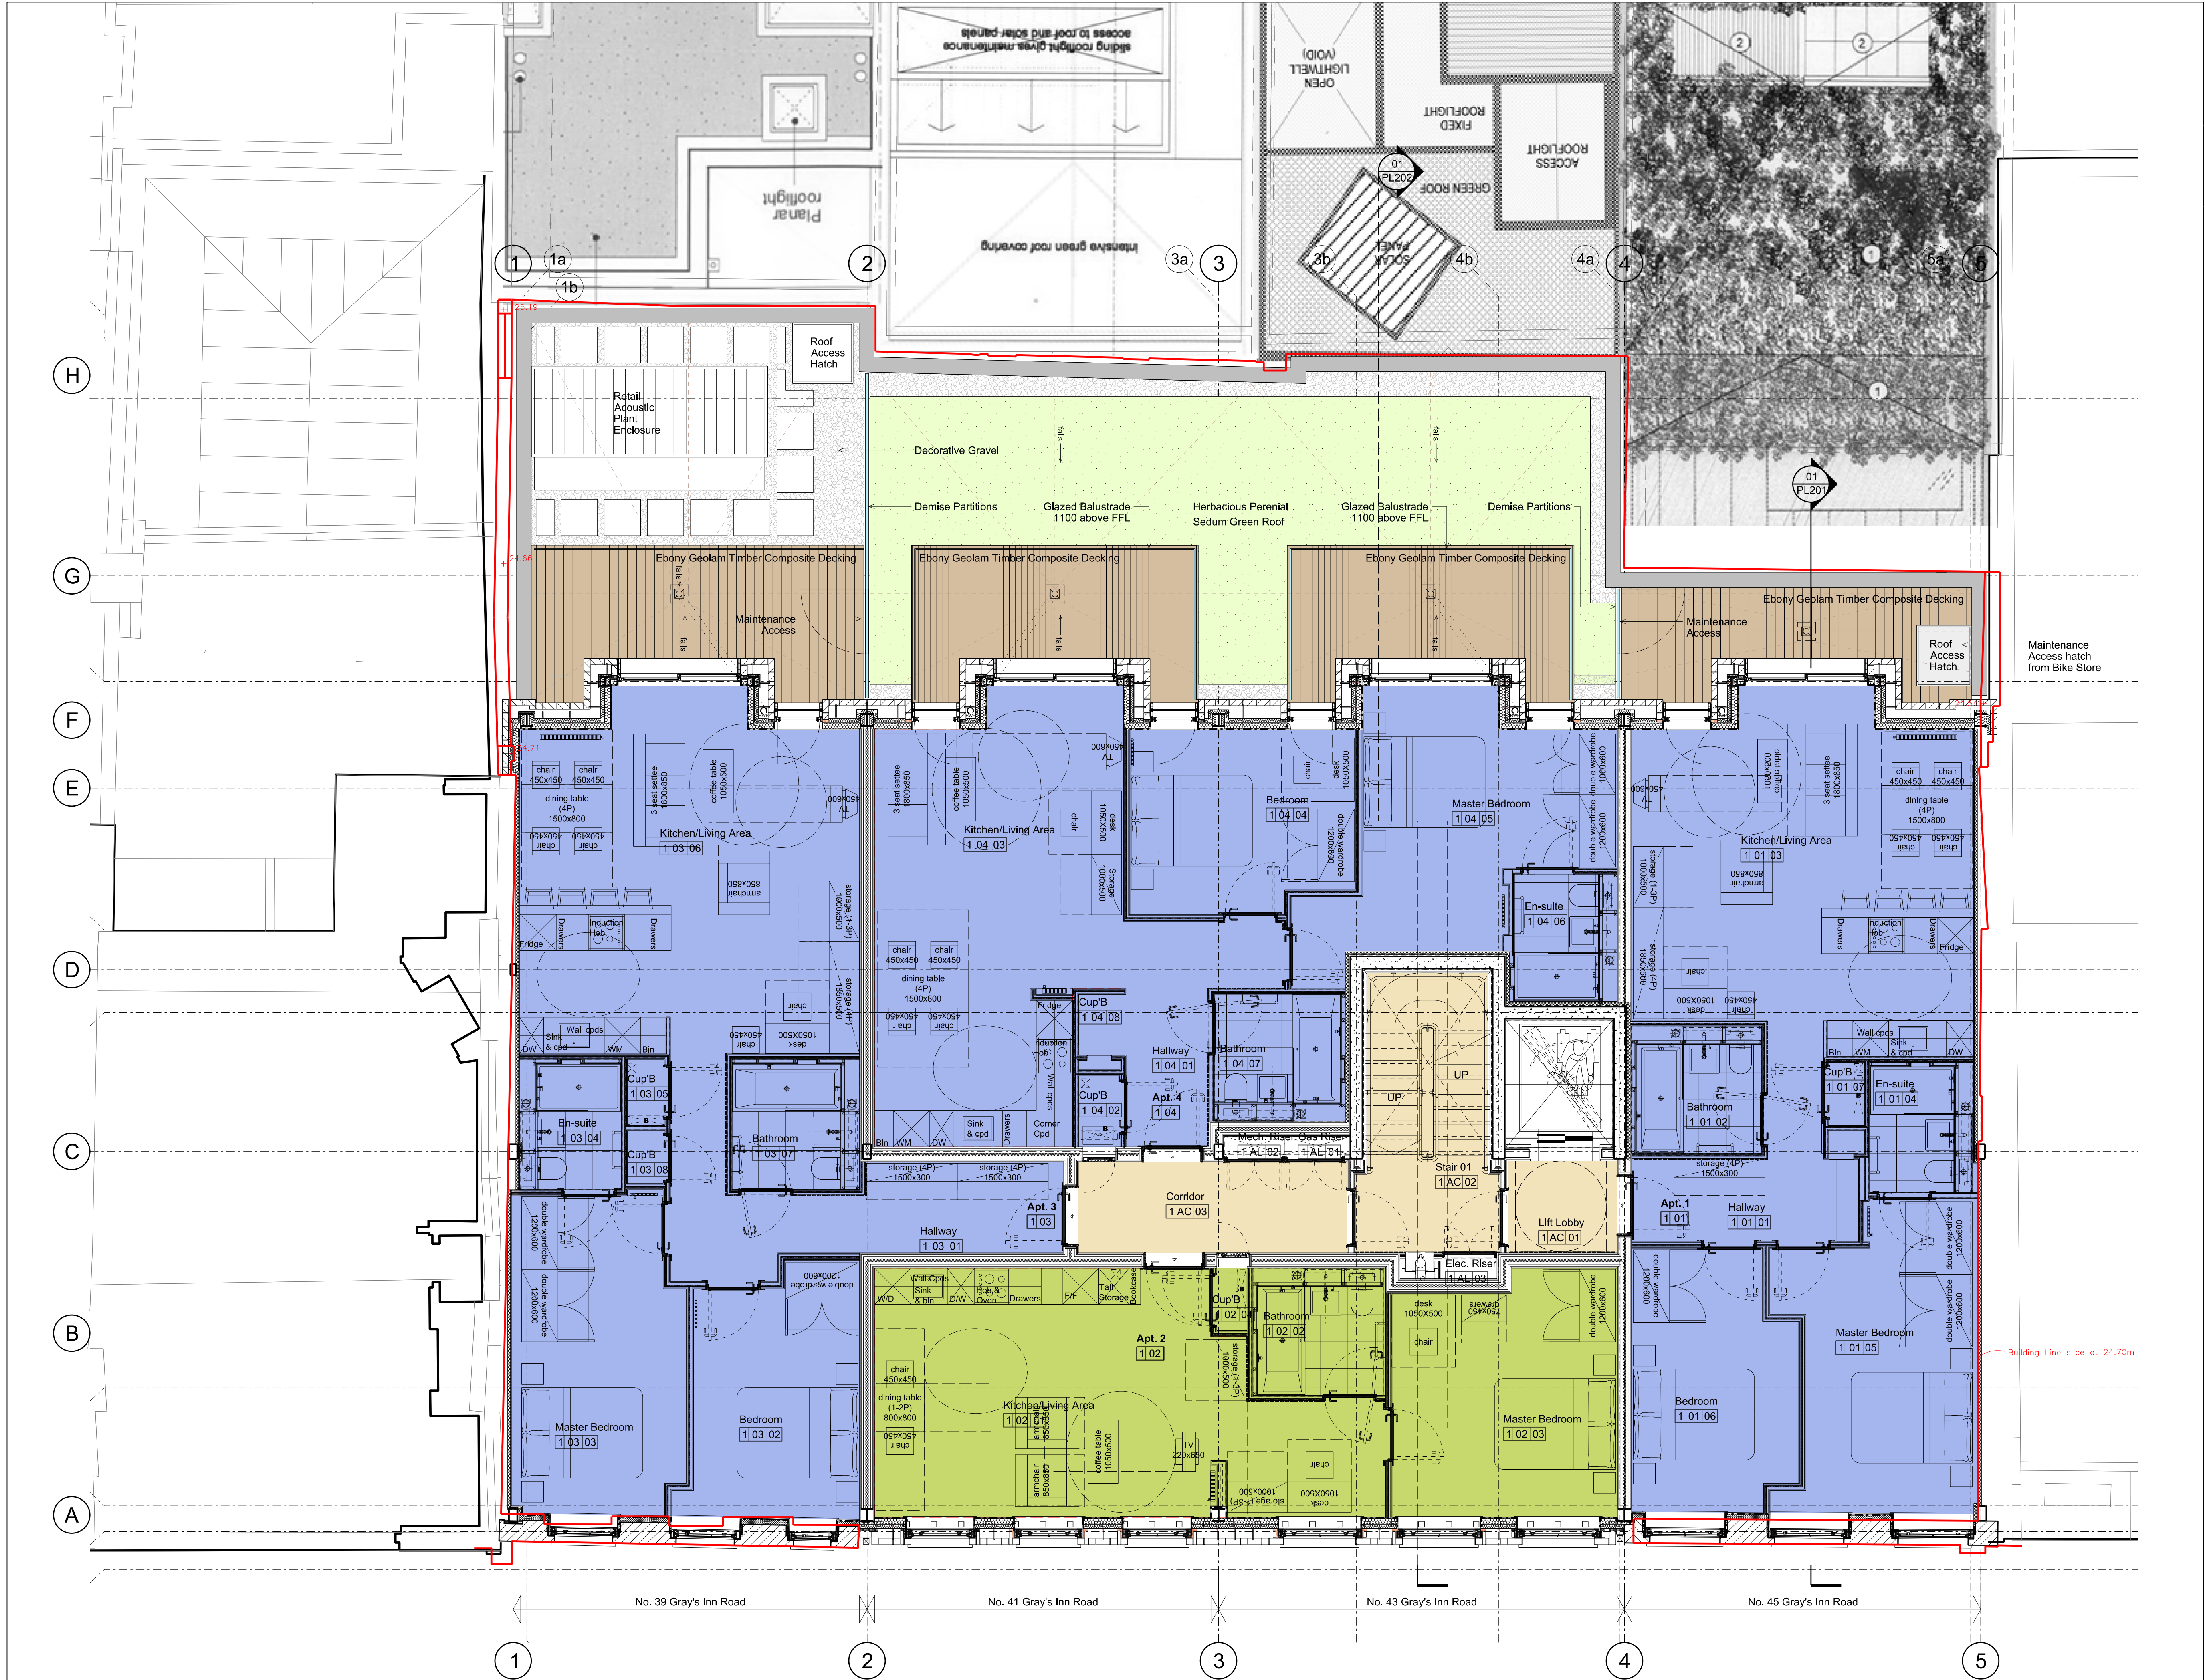

Disclaimer
Do not scale from this drawing.
Check all dimensions on site before fabrication or setting out.
This document is copyright and may not be reproduced without permission of the owner.

Notes

Key

- Circulation
- Terrace
- Retail
- Amenity
- BOH / Plant
- Studio
- 1Bed Apartment
- 2 Bed Apartment
- 2 Bed Apartment

Boundary Line Plan
Boundary Line Section

Revision Commentary

Rev	Notes	Date	Dwn	Iss
R08	Planning Application	18.03.15	AK	AK
R07	For Planning	06.03.15	AK	AK
R06	Conditions Discharge	07.07.14	AK	AK
R05	Planning Application Update IV	10.09.13	SP	SP
R04	Planning Application Update III	22.08.13	AK	AK
R03	Planning Application Update II	16.08.13	AK	AK
R02	Planning Application Update I	04.07.13	AK	AK
R01	Planning Application Update	12.06.13	AK	AK
R00	Planning Application	24.05.13	AK	AK

Rev Notes

Consultants

Client Representative:
Building Control:
Fire Consultant:
Quantity Surveyors: CDM:
Party Wall Surveyor:
Noise & Air Quality Assessment:
Daylight/Sunlight Analysis:
Structure:
Planning Consultant:
Interior Designer:
M&E:

APM Services Ltd.
BBS Building Control
BB7 Fire Consulting
Bettbridge & Milson
Everest Building Surveying
Hawkins Environmental
Gordon Ingram Associates
Kirk Saunders
Montagu Evans
SGS Design
Truop Bywaters + Andres

Key / Location

Robin Partington & Partners

Castletwood
85 New Oxford Street
London
WC1A 1DQ
+44 20 7419 3500
mail@rplondon.com
www.rplondon.com

Client

The Lincolns Management Ltd.

Project
39-45 Gray's Inn Road

Drawing Title
**Proposed Plan
Level 01
General Arrangement**

Scale	Drawn By	Issued By
1:50 @ A1 1:100 @ A3	AK	RPP

Planning Application

Project No.	Drawing No.	Revision
13006	A_PL_101	R08

Date Last Saved: Wednesday, March 18, 2015