


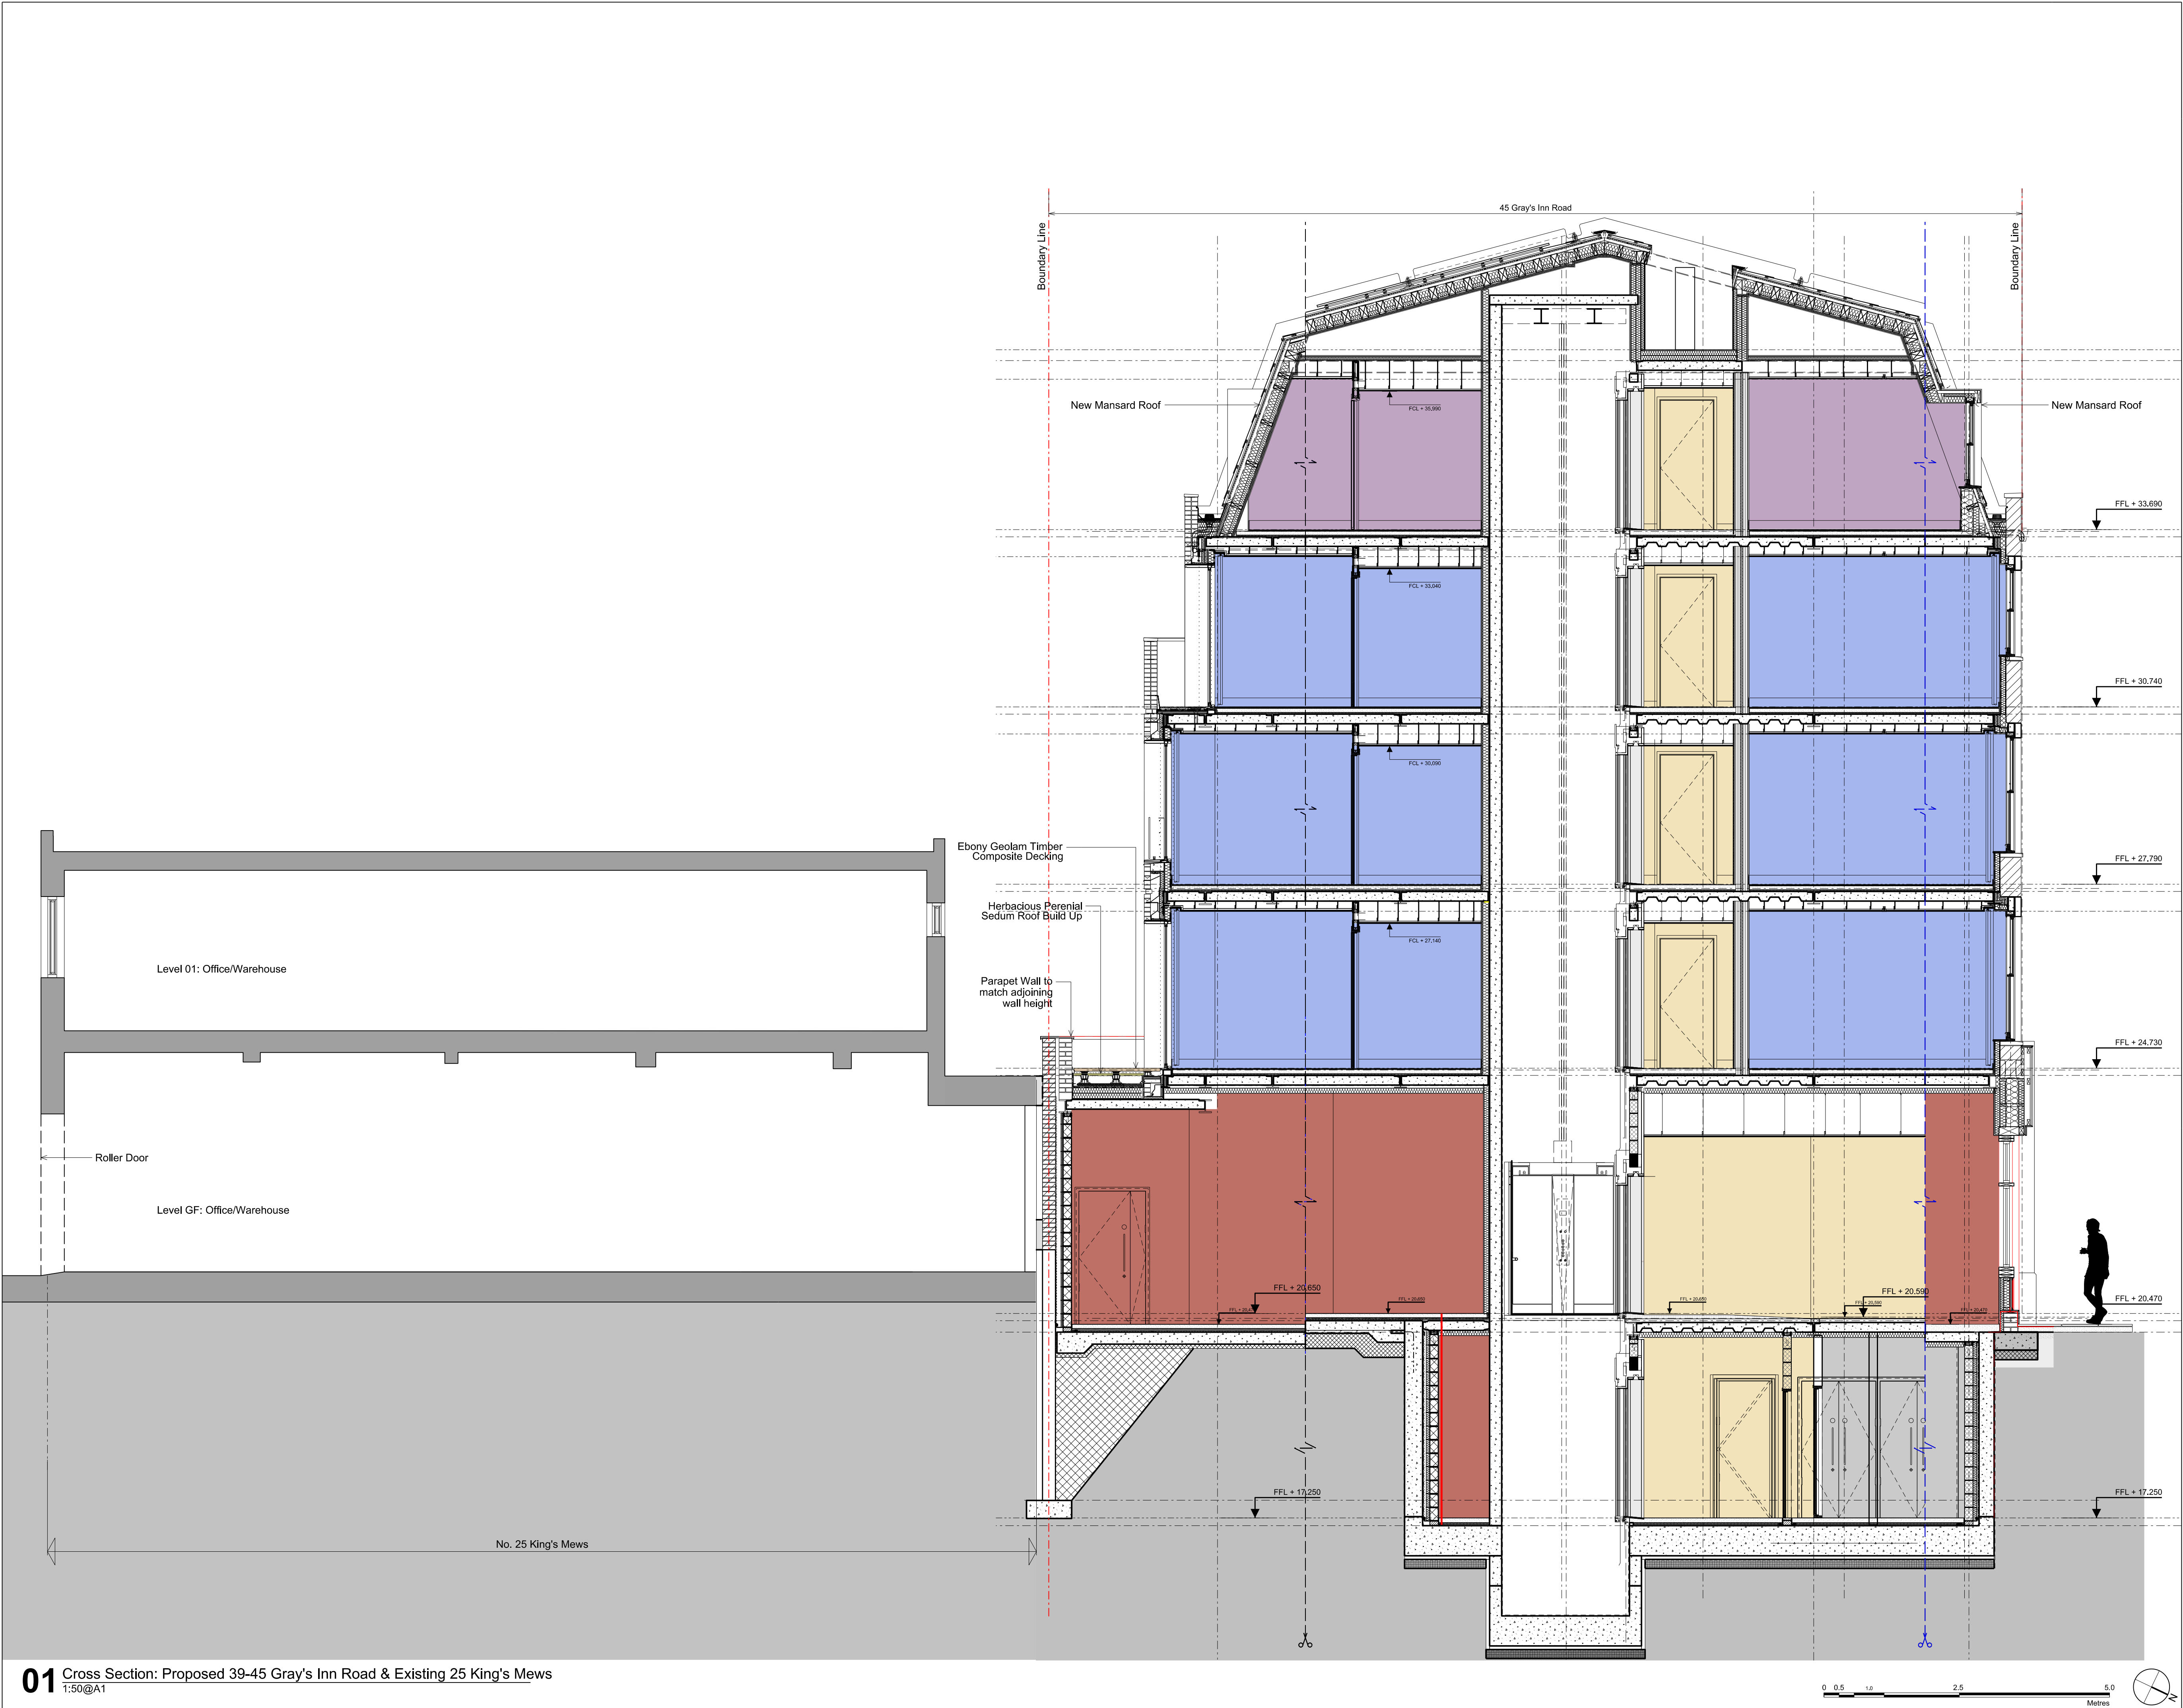

Disclaimer
Do not scale from this drawing.
Check all dimensions on site before fabrication or setting out.
This document is copyright and may not be reproduced without permission of the owner.

Notes

- Key
- Circulation
 - Terrace
 - Retail
 - Amenity
 - BOH / Plant
 - Studio
 - 1 Bed Apartment
 - 2 Bed Apartment
 - 2 Bed Apartment

Boundary Line Plan
Boundary Line Section

Revision Commentary


Rev	Notes	Date	Dwn	Iss
R07	Planning Application	18.03.15	AK	AK
R06	For Planning	06.03.15	AK	AK
R05	Conditions Discharge	07.07.14	AK	AK
R04	Planning Application Update V	11.09.13	SP	SP
R03	Planning Application Update III	22.08.13	AK	AK
R02	Planning Application Update II	16.08.13	AK	AK
R01	Planning Application Update I	04.07.13	AK	AK
R00	Planning Application Update	12.06.13	AK	AK

Consultants

Client Representative:
Building Control:
Fire Consultant:
Quantity Surveyors: CDM:
Party Wall Surveyor:
Noise & Air Quality Assessment:
Daylight/Sunlight Analysis:
Structure:
Planning Consultant:
Interior Designer:
M&E:

APM Services Ltd.
BBS Building Control
BB7 Fire Consulting
Betttridge & Milson
Everest Building Surveying
Hawkins Environmental
Gordon Ingram Associates
Kirksaunders
Montagu Evans
SGS Design
Truop Bywaters + Andres

Key / Location

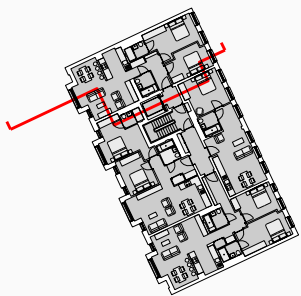

Robin Partington & Partners

Castletwood
85 New Oxford Street
London
WC1A 1DG
+44 20 7419 3500
mail@rpplondon.com
www.rpplondon.com

Client

The Lincolns Management Ltd.

Project
39-45 Gray's Inn Road

Drawing Title
Proposed Cross Section
45 Gray's Inn Road
Existing 25 King's Mews

Scale	Drawn By	Issued By
1:50 @ A1 1:100 @ A3	AK	RPP

Planning Application

Project No.	Drawing No.	Revision
13006	A_PL_201	R07