


FIT POINT

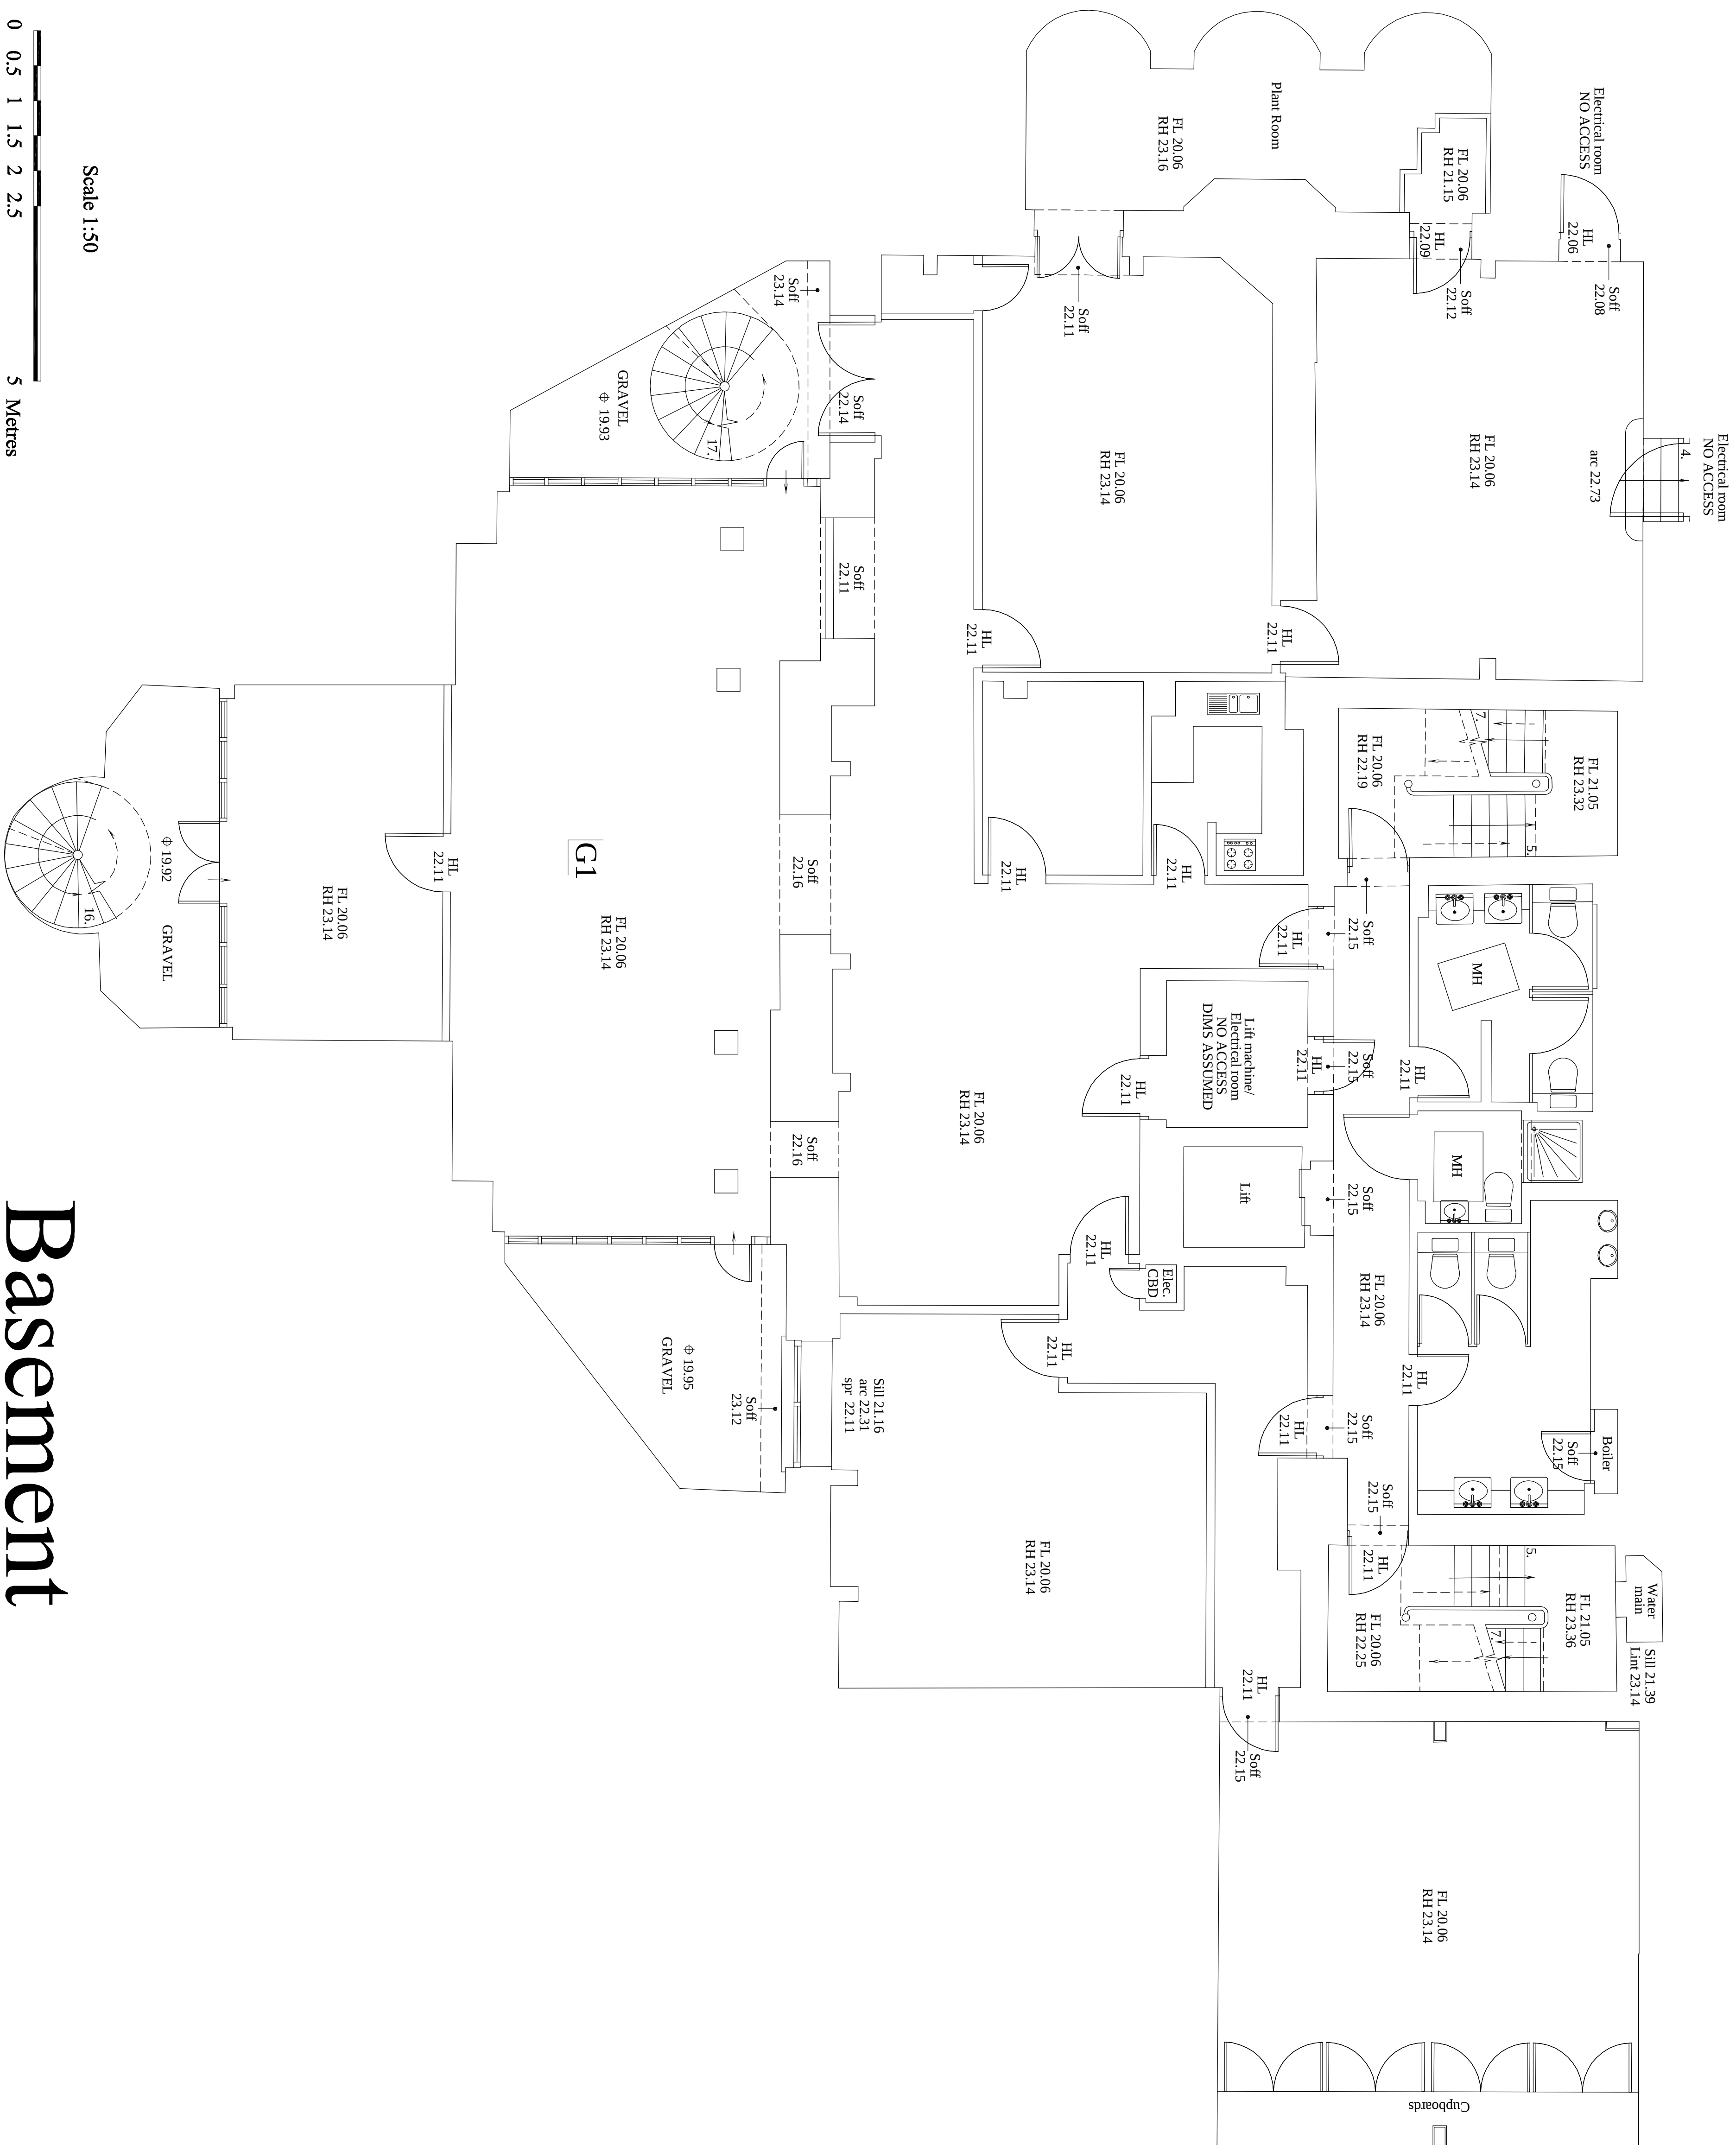

Basement

LEGEND	
Arc	Arch
Spr	Arch spring
CBD	Cupboard
FL	Floor Level
HL	Head level
Lint	Lintel level
RH	Room height
Sill	Sill level
Soft	Soffit level