





Previous Revisions available on request		
Rev	Amendment	Date
A	Exist cellar openings indicated	150507

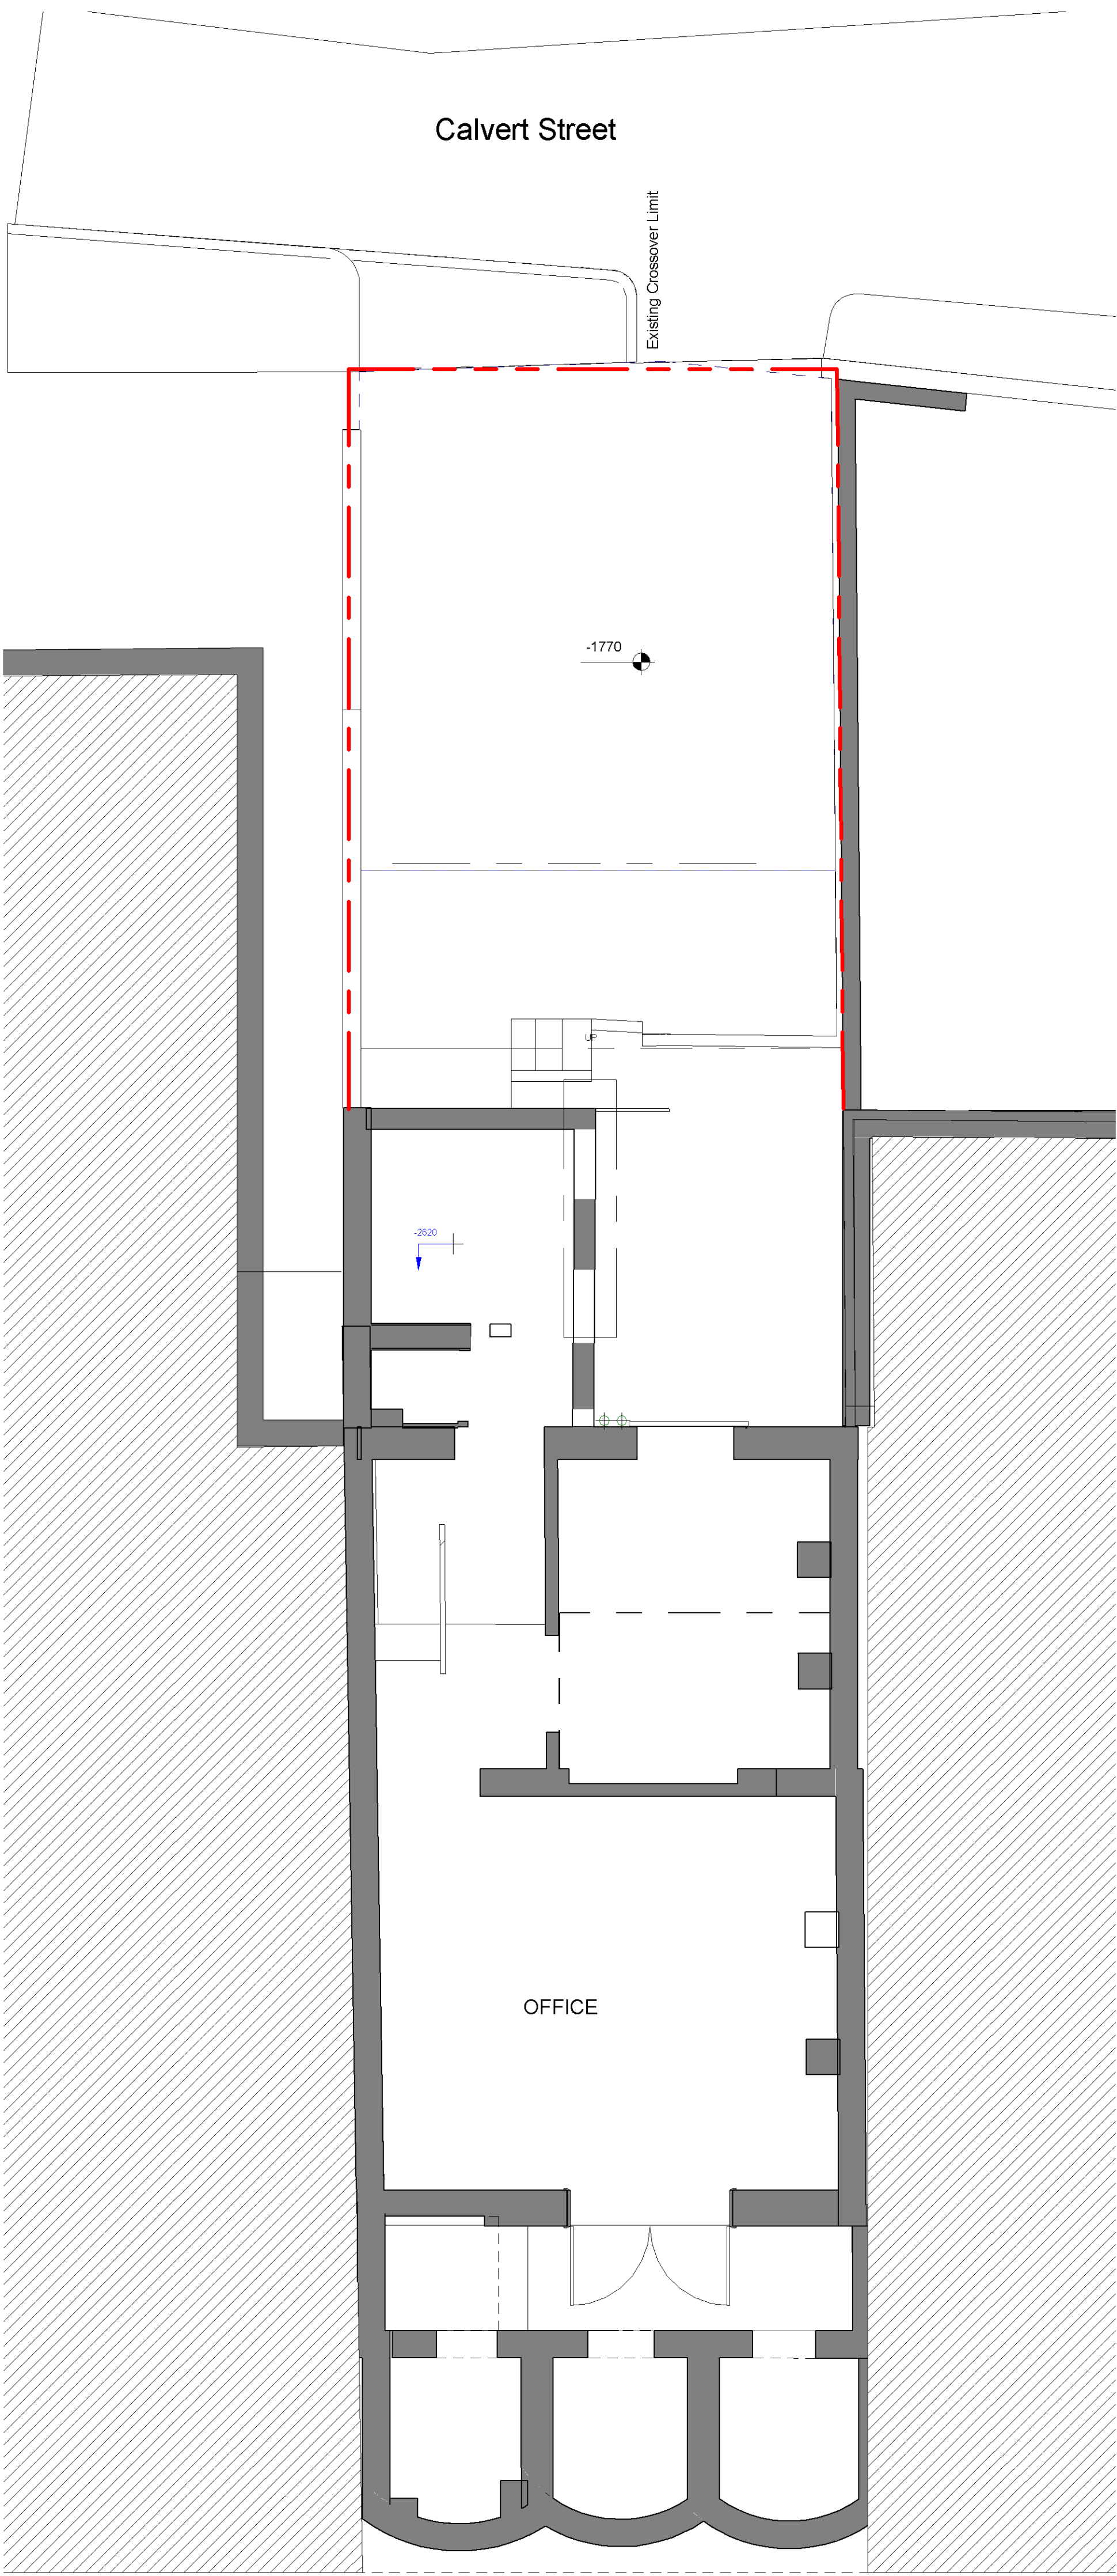

Existing Lower Ground Floor Level
1 : 50

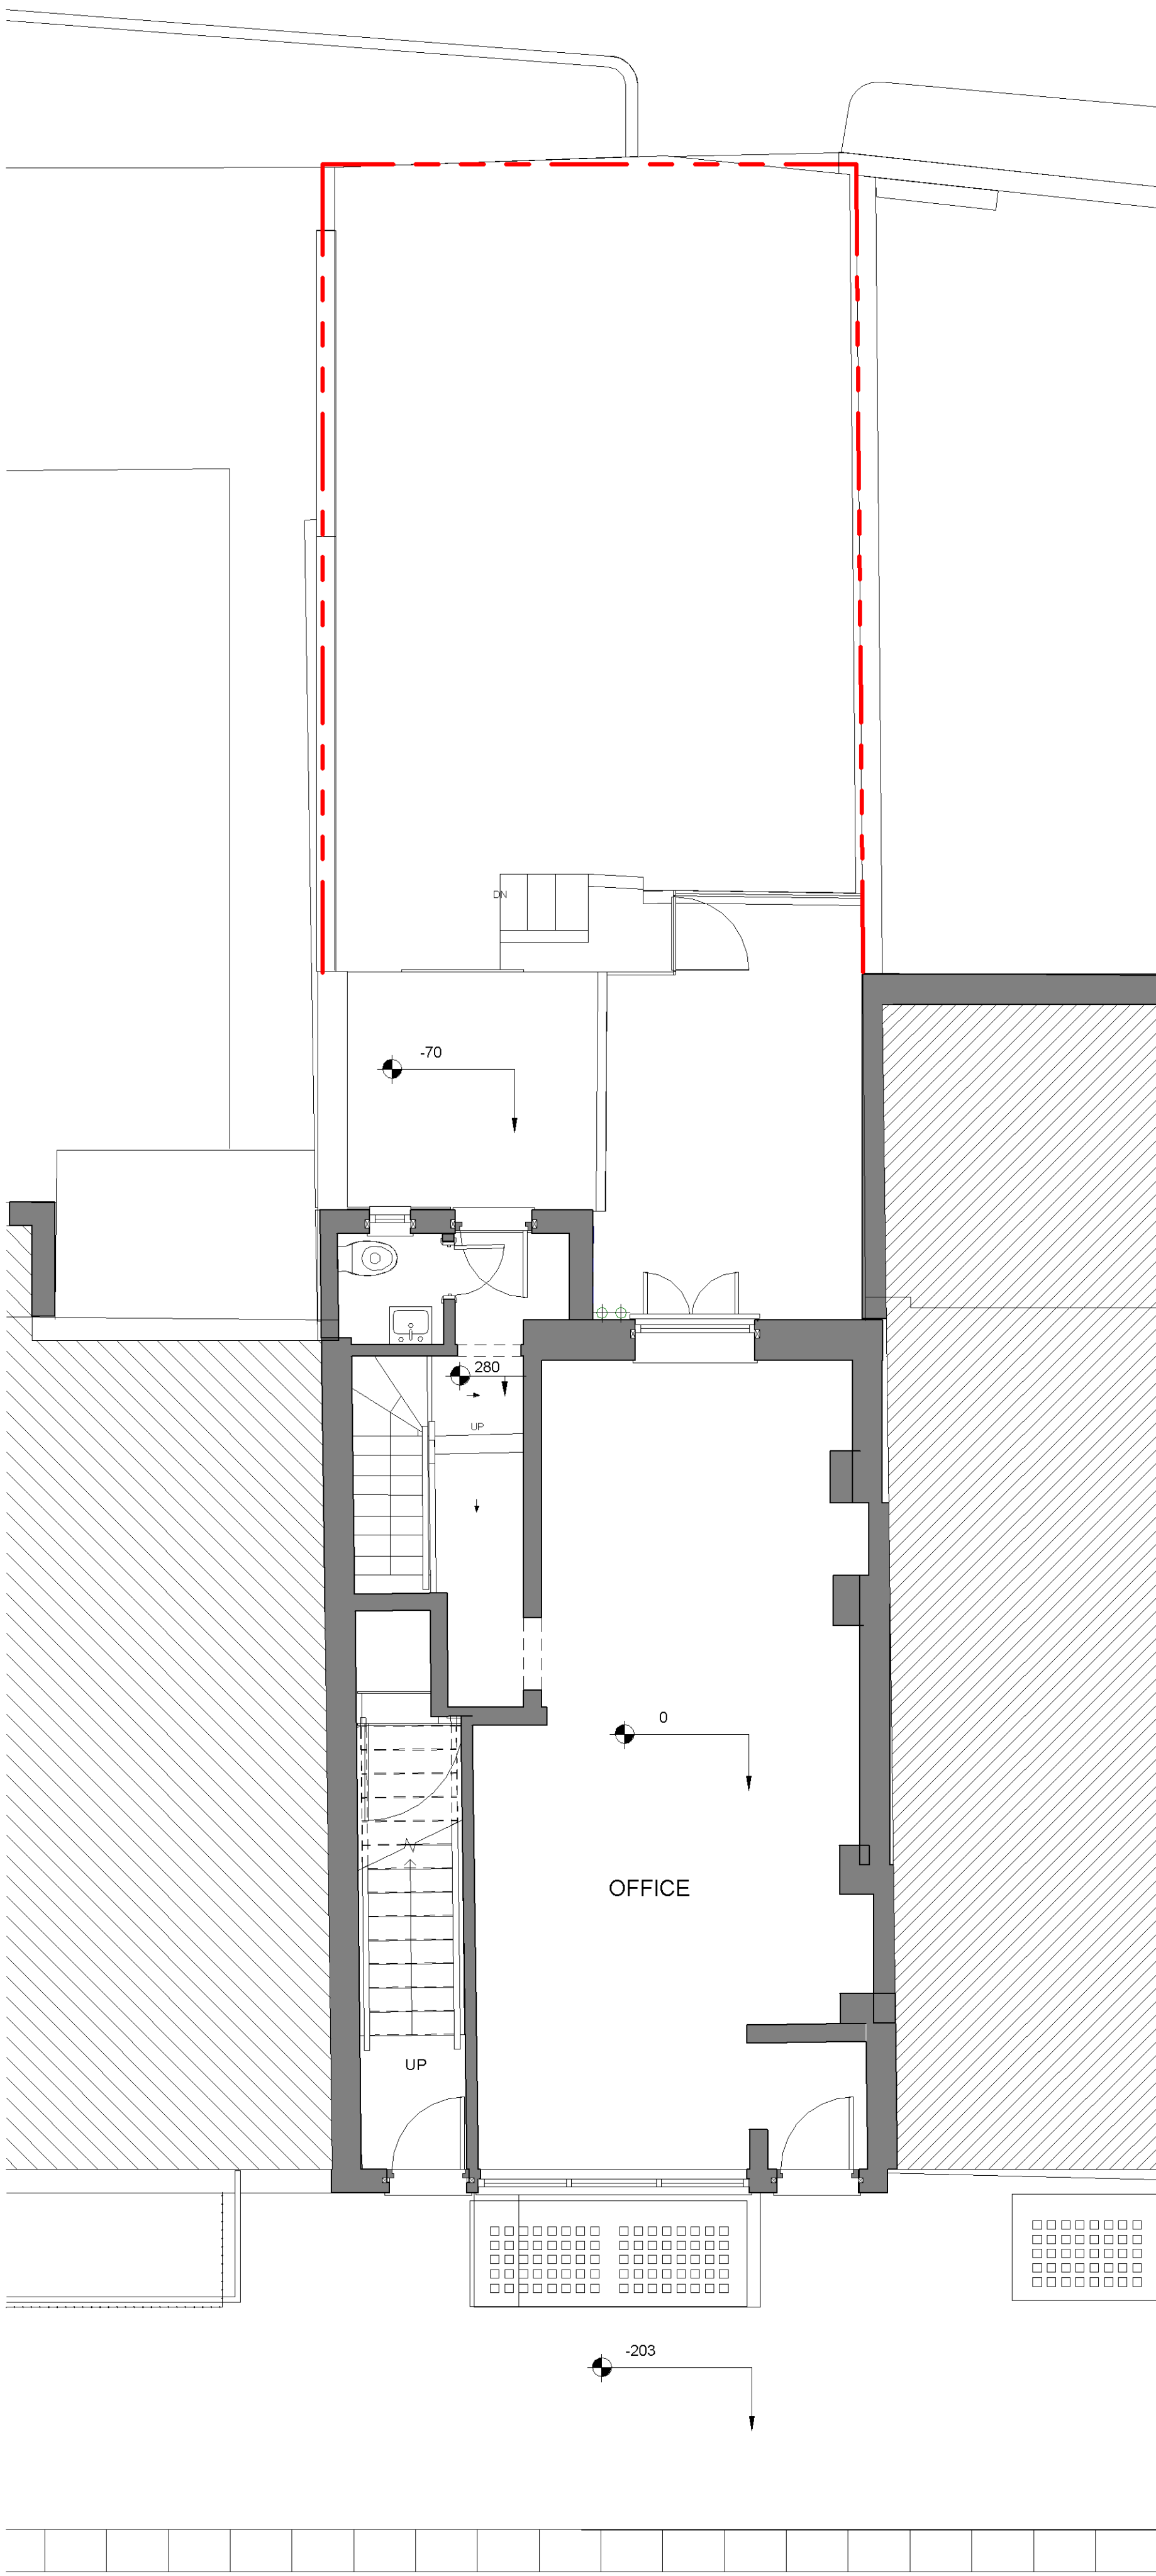

Existing Ground Floor Level
1 : 50

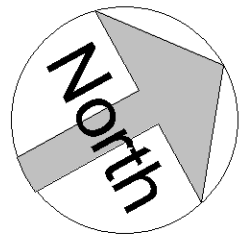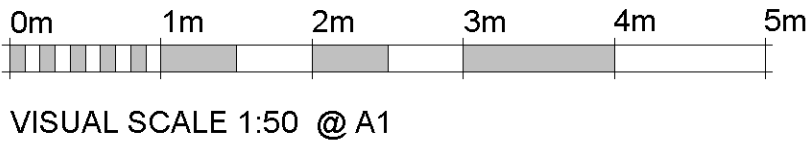

STEPHEN WAX
ARCHITECTURE, PLANNING, PROJECT MANAGEMENT, DEVELOPMENT
2ND FLOOR, COMPASS HOUSE
PYNNACLES CLOSE,
STANMORE, MIDDLESEX. HA7 4AF
TEL: 020 8954 6000
WWW.STEPHENWAXARCHITECTS.COM

Client Mr. P. Fraser	Site Address 21 Princess Road, London NW1 8JR	Date 05/2015	Scale 1 : 50
Title Existing Plans			A1
This drawing remains the property of Stephen Wax Architecture and cannot be copied or reproduced without prior written consent. Unless otherwise stated dimensions shown are in mm. All plans drawn at 900mm above finish floor level.		Drawing SW276.01	Revision A Sheet 1/1