




| Rev | Amendment                                             | Date   |
|-----|-------------------------------------------------------|--------|
| A   | Rear escape stair omitted, run on front stair amended | 150507 |

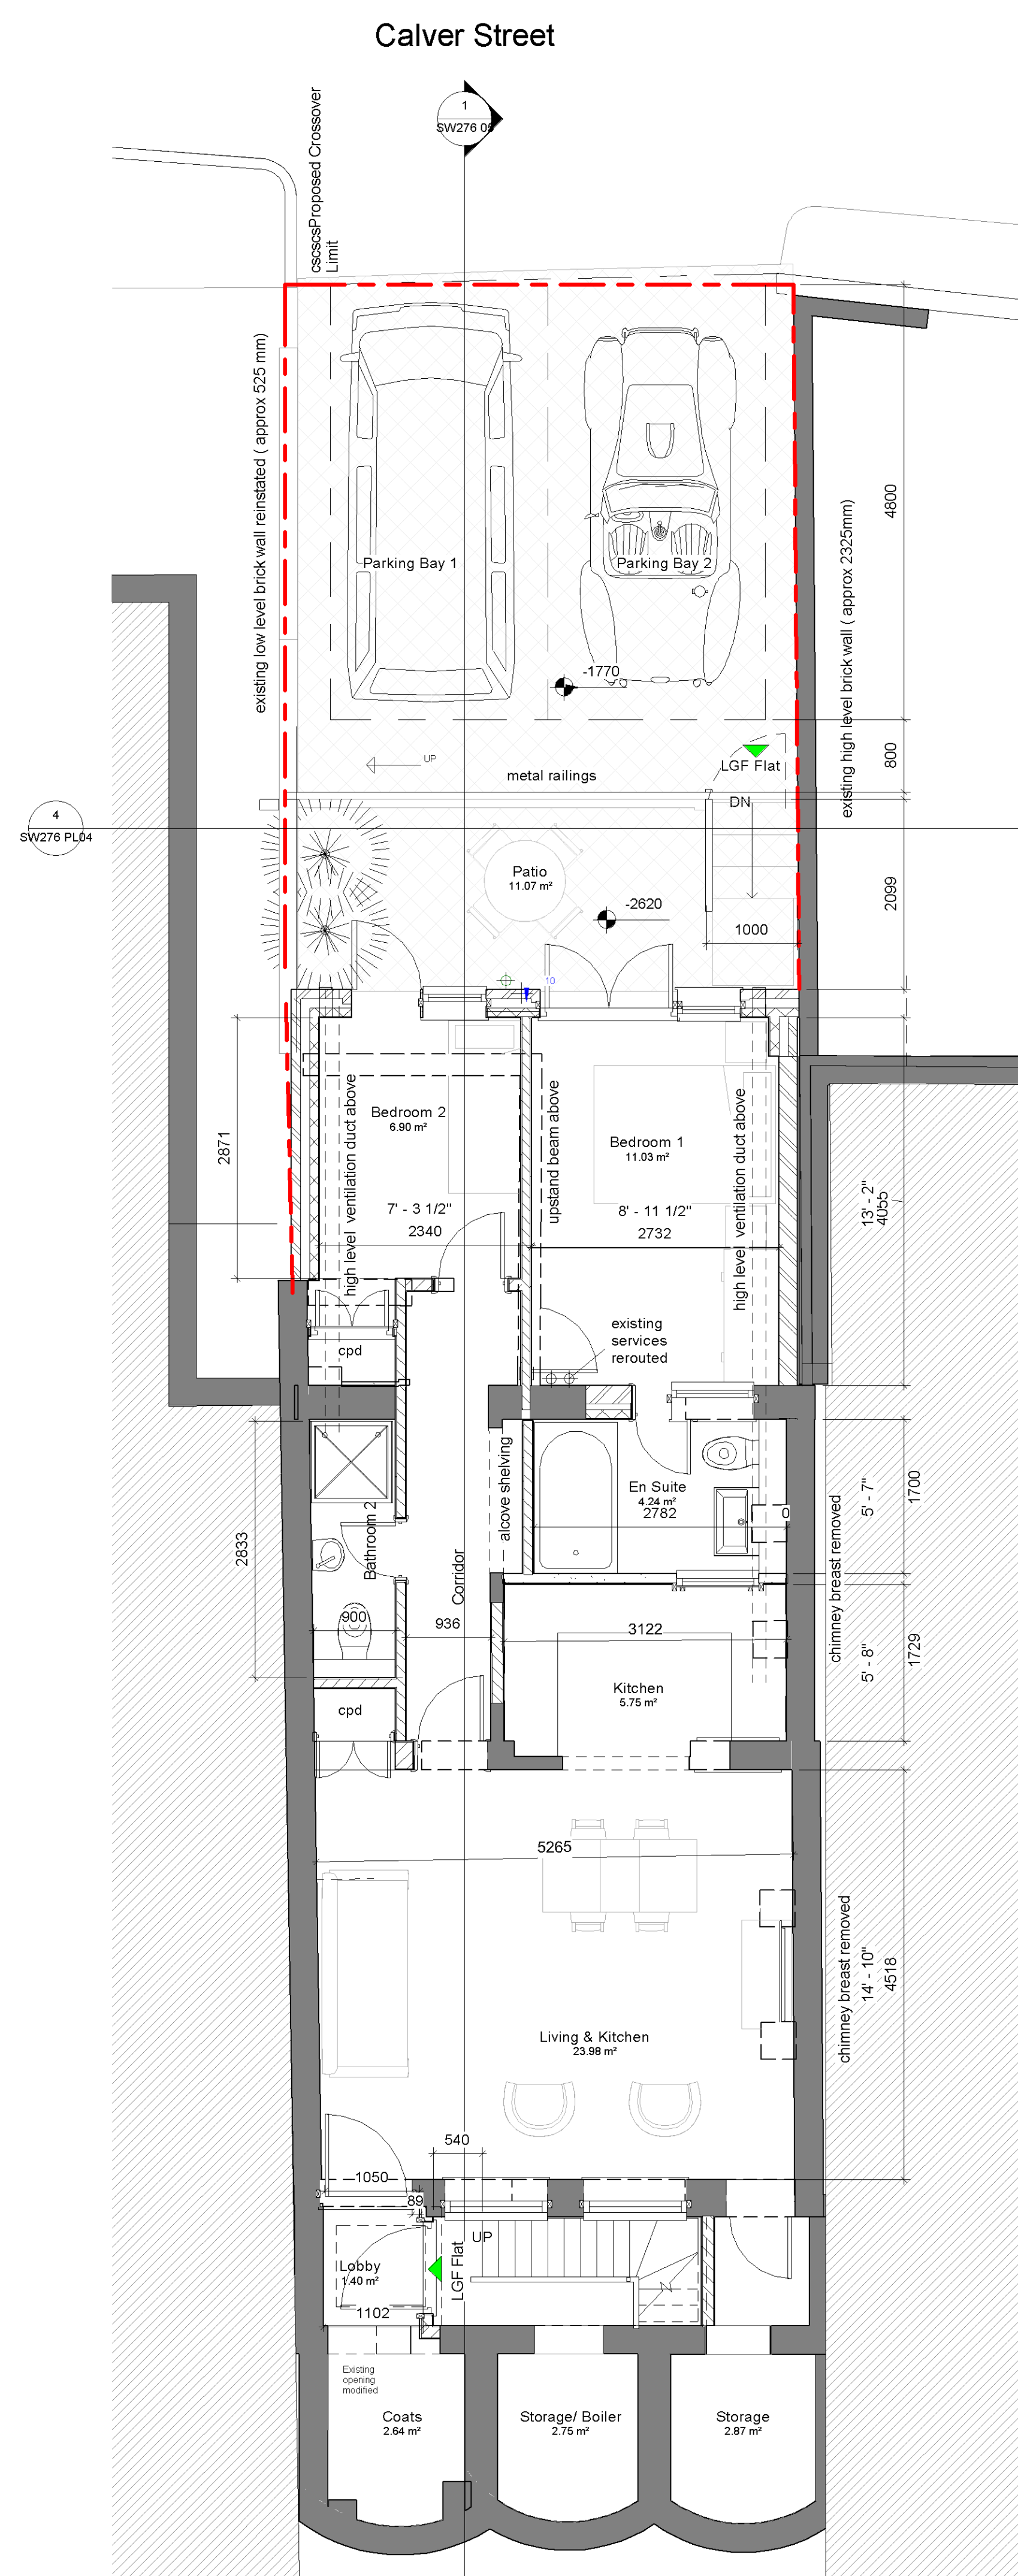


**Proposed Lower Ground Floor Level.**  
1 : 50

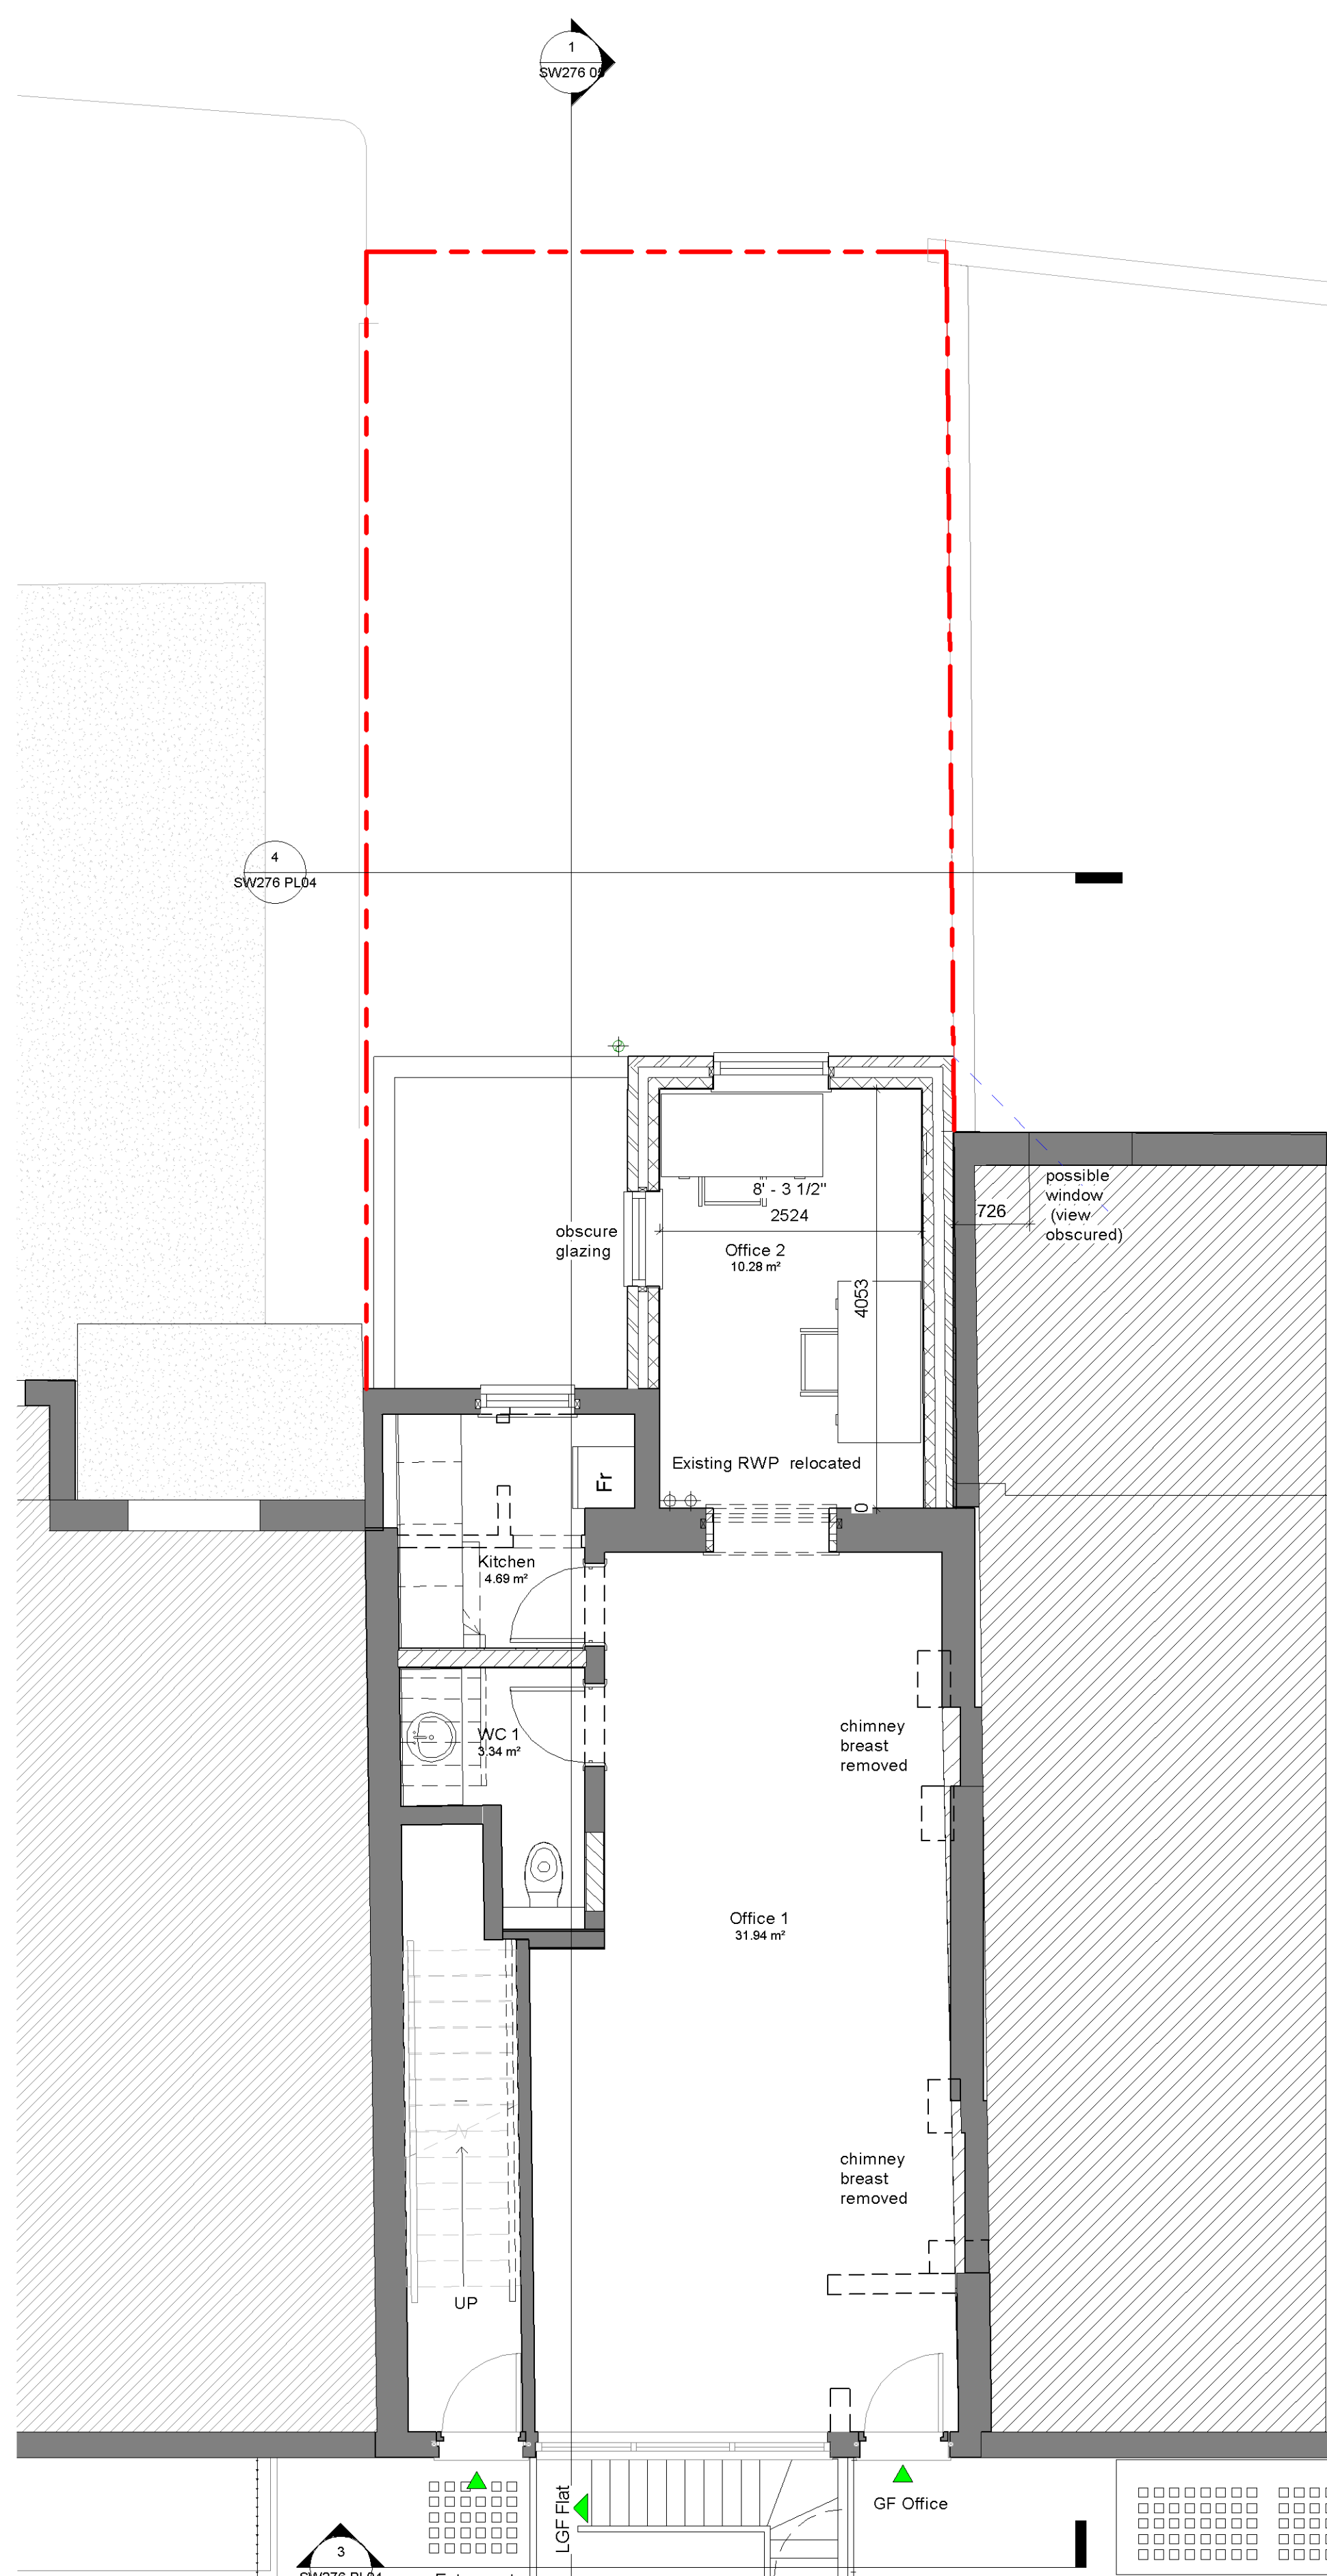

## Proposed Ground Floor Level

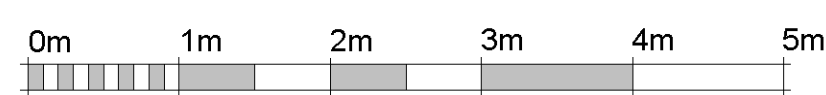

VISUAL SCALE 1:50 @ A1

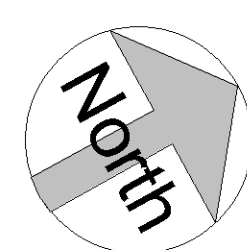

**STEPHEN WAX**  
ARCHITECTURE, PLANNING, PROJECT MANAGEMENT, DEVELOPMENT

2ND FLOOR, COMPASS HOUSE  
PYNNACLES CLOSE,  
STANMORE, MIDDLESEX. HA7 4AF  
TEL: 020 8954 6000  
[WWW.STEPHENWAXARCHITECTS.COM](http://WWW.STEPHENWAXARCHITECTS.COM)

|   |                                                         |                            |                                  |
|---|---------------------------------------------------------|----------------------------|----------------------------------|
| Client<br><b>Mr. P. Fraser</b>   | Site Address<br><b>21 Princess Road, London NW1 8JR</b> | Date<br><b>05/2015</b>     | Scale<br><b>1</b>                |
| Title<br><b>Proposed Plans</b>   |                                                         |                            | A1                               |
| This drawing remains the property of 380pages Ltd Architects and cannot be copied or reproduced without prior written consent. Unless otherwise stated dimensions shown are in mm. All plans drawn at 900mm above finish floor level |                                                         | Drawing<br><b>SW276 03</b> | Revision<br><b>A</b>             |
|   |                                                         | ✓                          | Sheet<br><b>1/1</b><br><br>REVIT |