

Scur Architects
55 Southdown Road
Hampstead
London N6 3PS
UK
T: 01180 783999
email: scur@scur.co.uk
www: www.scur.co.uk

architects ■ designers ■

project managers

Scur

Notes:

All drawings to be read in conjunction with all other drawings as noted on issue sheet.

drawings as noted on issue sheet.


Drawing based on Glanville survey drawings
MD8140E721401 & MD8140E721400 dated Nov. 2014

Survey drawing to be used for site setting out and check measurements.


~~Survey is based on an arbitrary grid~~

Key - Furniture Dimensions

Table

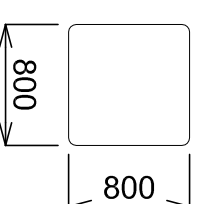

Chair

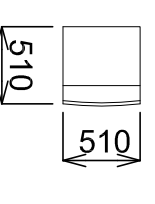

REV	DATE	DESCRIPTION	BY	CHECKED
D	02.03.15	Furniture layout amended. Airflowing unit added.	JRK	
C	02.03.15	Furniture layout amended. Airflowing unit added in plan.	JRK	
B	20.02.15	ASSEMBLY ADDED TO PLAN	BGS	SH
A	16.02.15	FRONT BRIDGE	BGS	SH

Regulations and the latest British Standards. All proprietary materials and products are to be used strictly in accordance with the manufacturer's recommendations. All dimensions to be checked on site prior to construction. All risks assessed to comply with the designer's responsibility under the Construction (Design Management) Regulations 2007.

PROPOSED DEVELOPMENT AT
Leon de Bruxelles

CAMBRIDGE CIRCUS

ON BEHALF OF :-
McDonald's Restaurants Ltd

DRAWING TITLE :-

Proposed
External Seating Layout

DESIGNED BY NCC	CHECKED BY SH	DRAWING No. 6743-PI-200
--------------------	------------------	----------------------------

SCALE & SIZE	DATE	0/40-1 E-20
1:501841 - 1:101843	Nov/2014	

Scurr Architects
85 Southdown Road


Mayesville
Missouri
64555
T. 01502 792999

scu

email: scu@scu.co.uk
www: www.scu.co.uk

architects ■ designers ■ project managers

© Copyright McDonald's Restaurants & Scur Architects

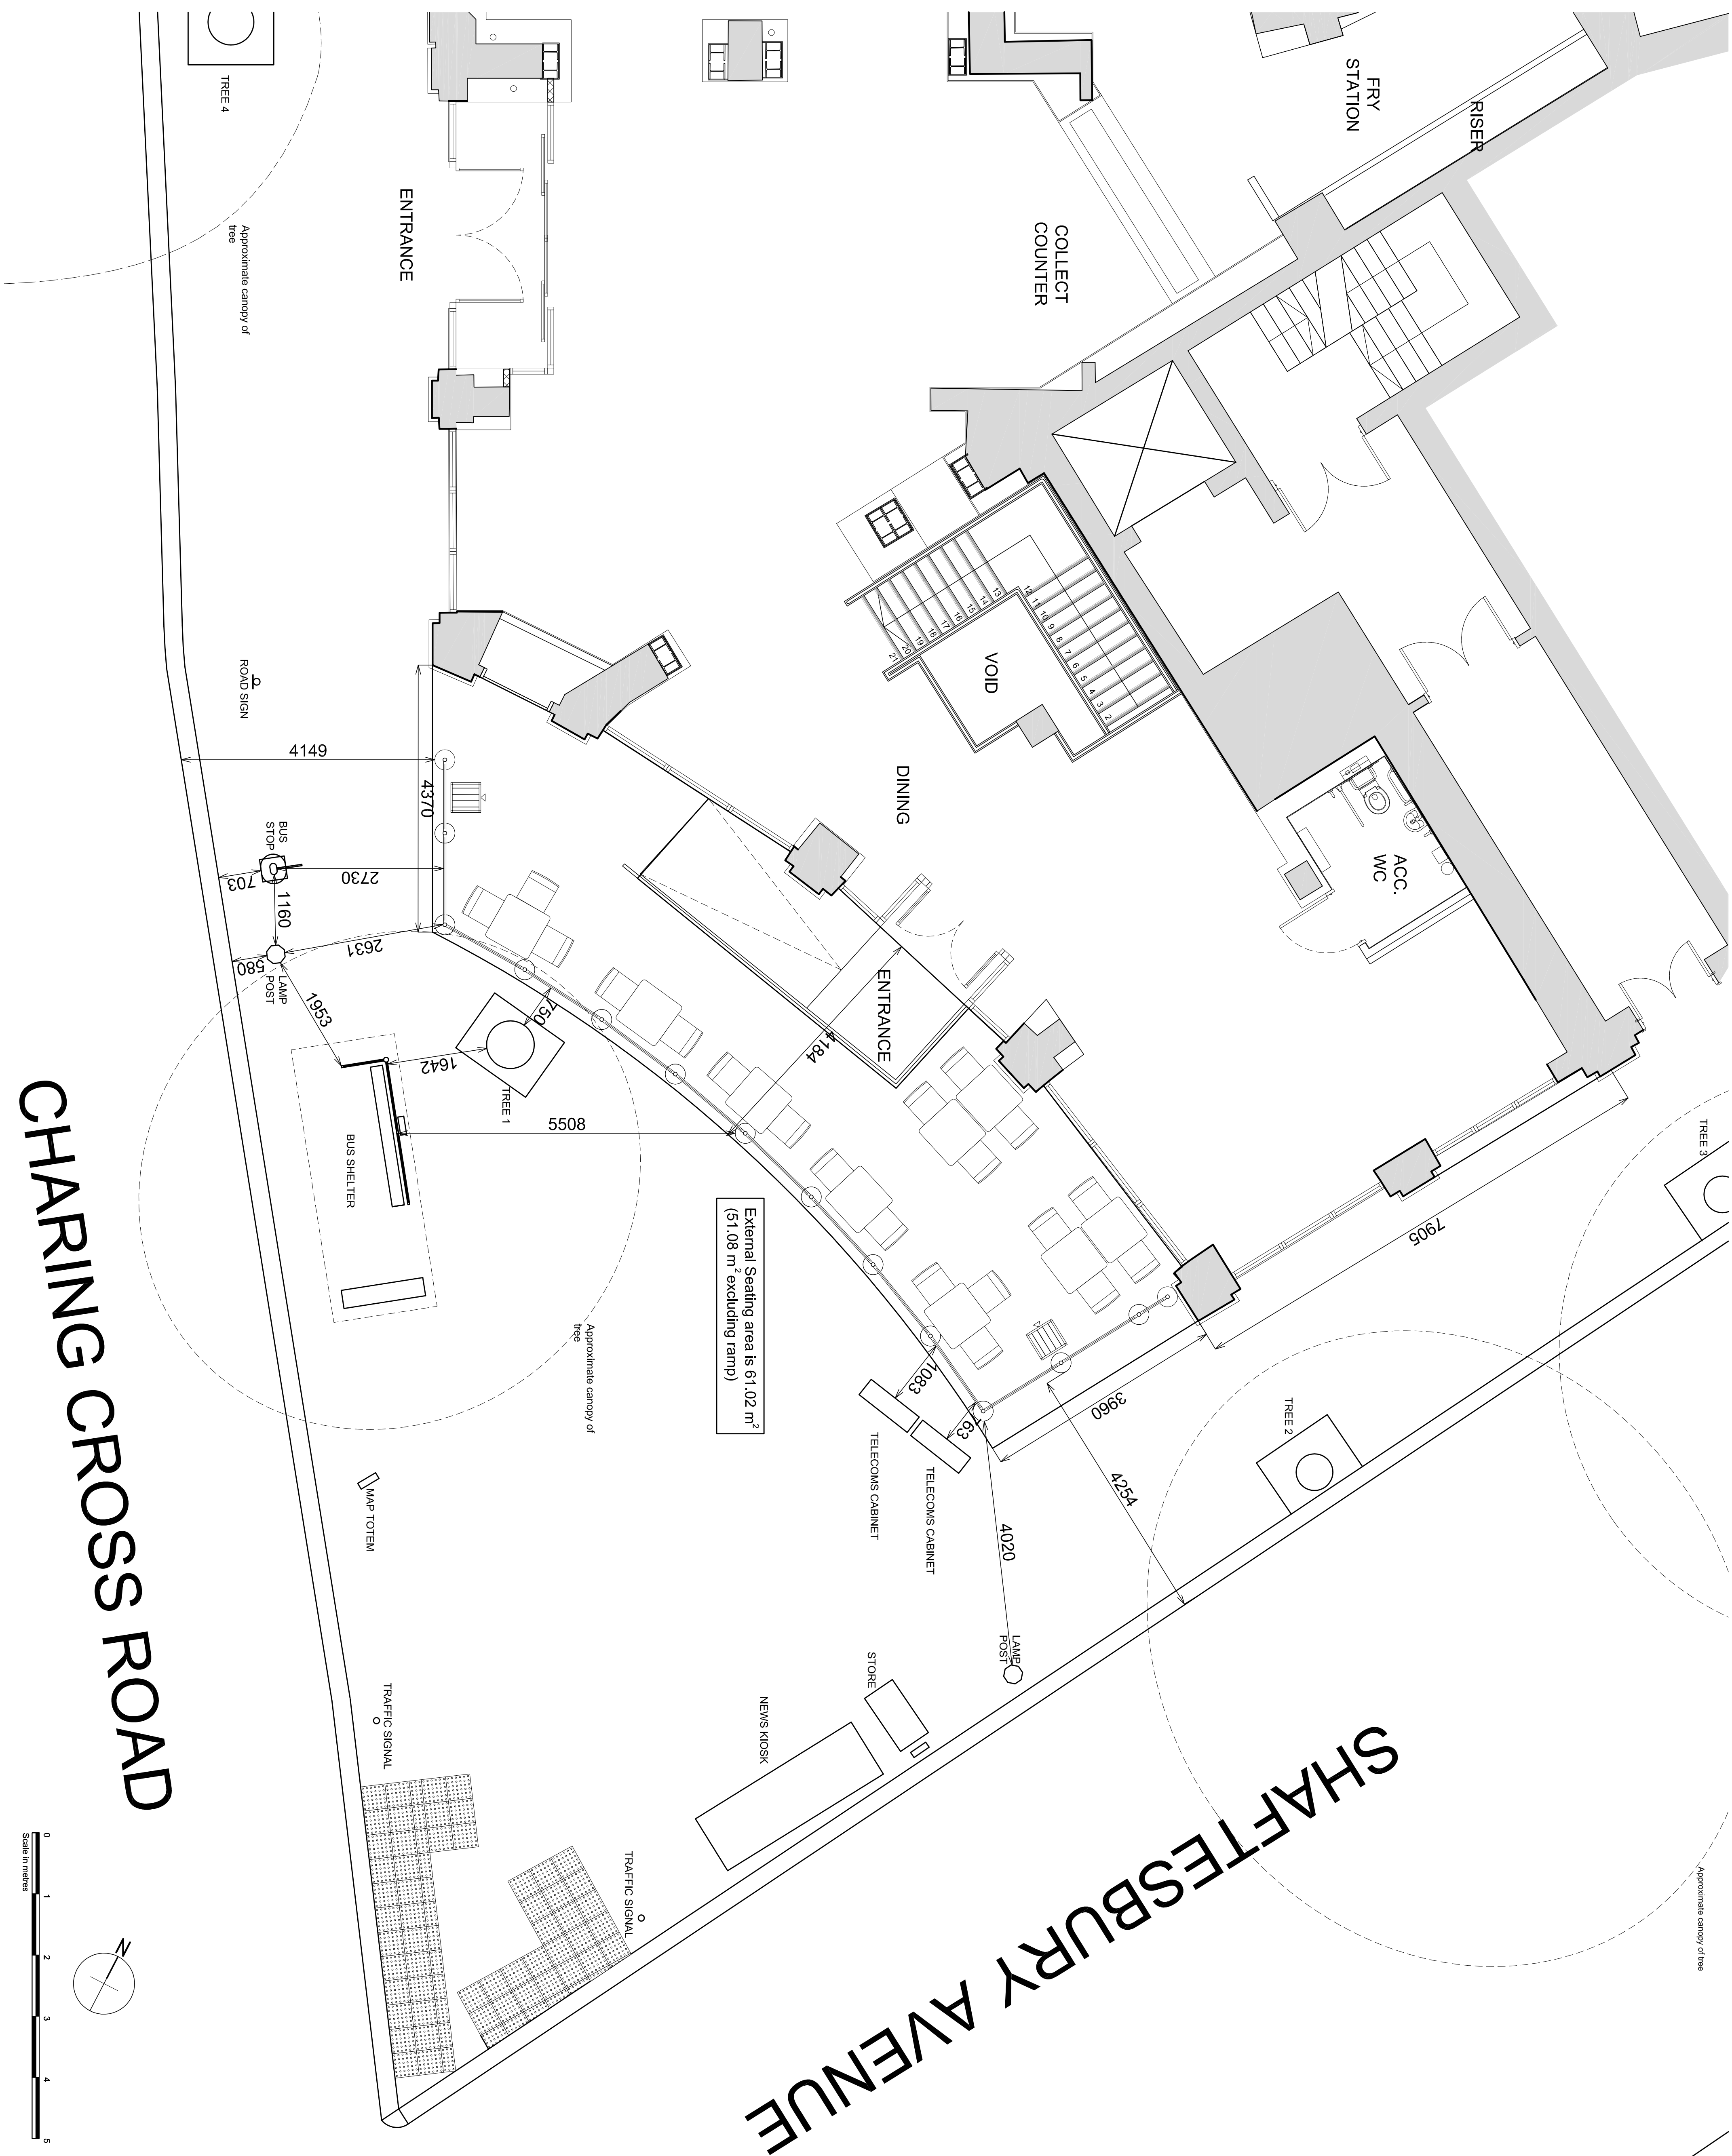

CHARING CROSS ROAD

