



EXISTING

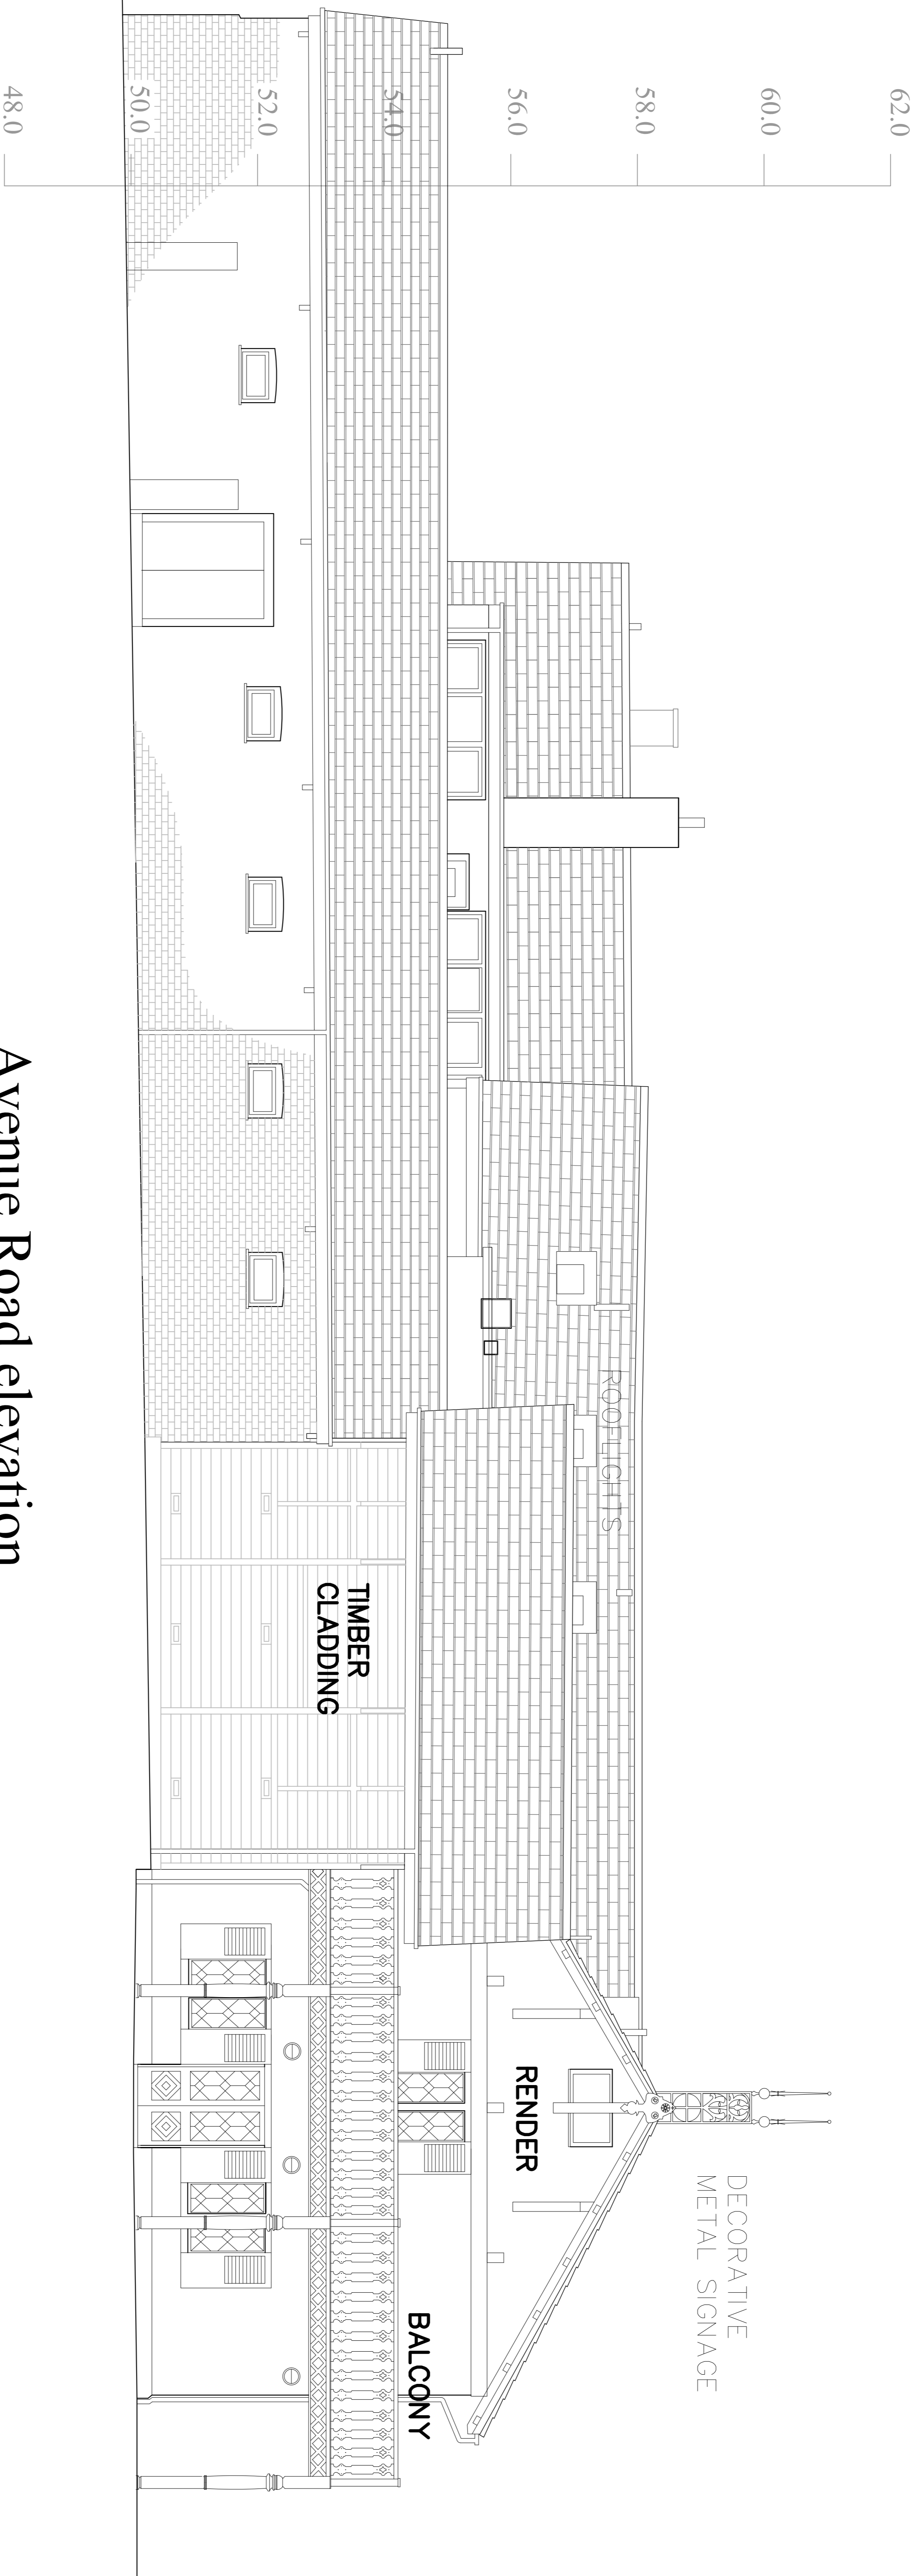

Avenue Road elevation

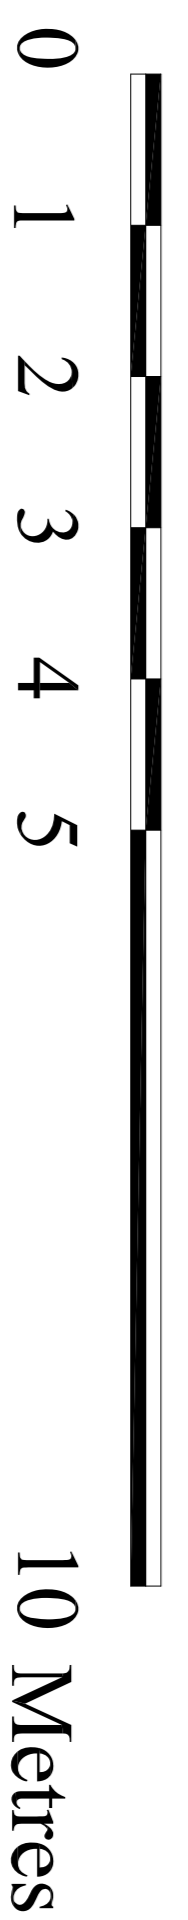

Notes:		North		Client		Project		Samuel Smith ARCHITECTS DEPARTMENT THE OLD BREWERY TADCASTER LS24 9SB TEL:01937 832225 FAX:01937 839229	
		Scale		Drawn by		Drawing Title			
		1:50 @ A1		Checked by		EXISTING AVENUE ROAD ELEVATION E003			
		Project No.		Date		Drawing No.			
				MARCH 2012		E003			

This drawing is the property of SAMUEL SMITH. Copyright is reserved and this drawing is not to be reproduced, stored in a retrieval system, or transmitted in any form or by any means, without the prior consent in writing of SAMUEL SMITH. This drawing is not to be scaled for the purposes of setting-out. Dimensions to be checked on site and verified prior to commencing.