



EXISTING

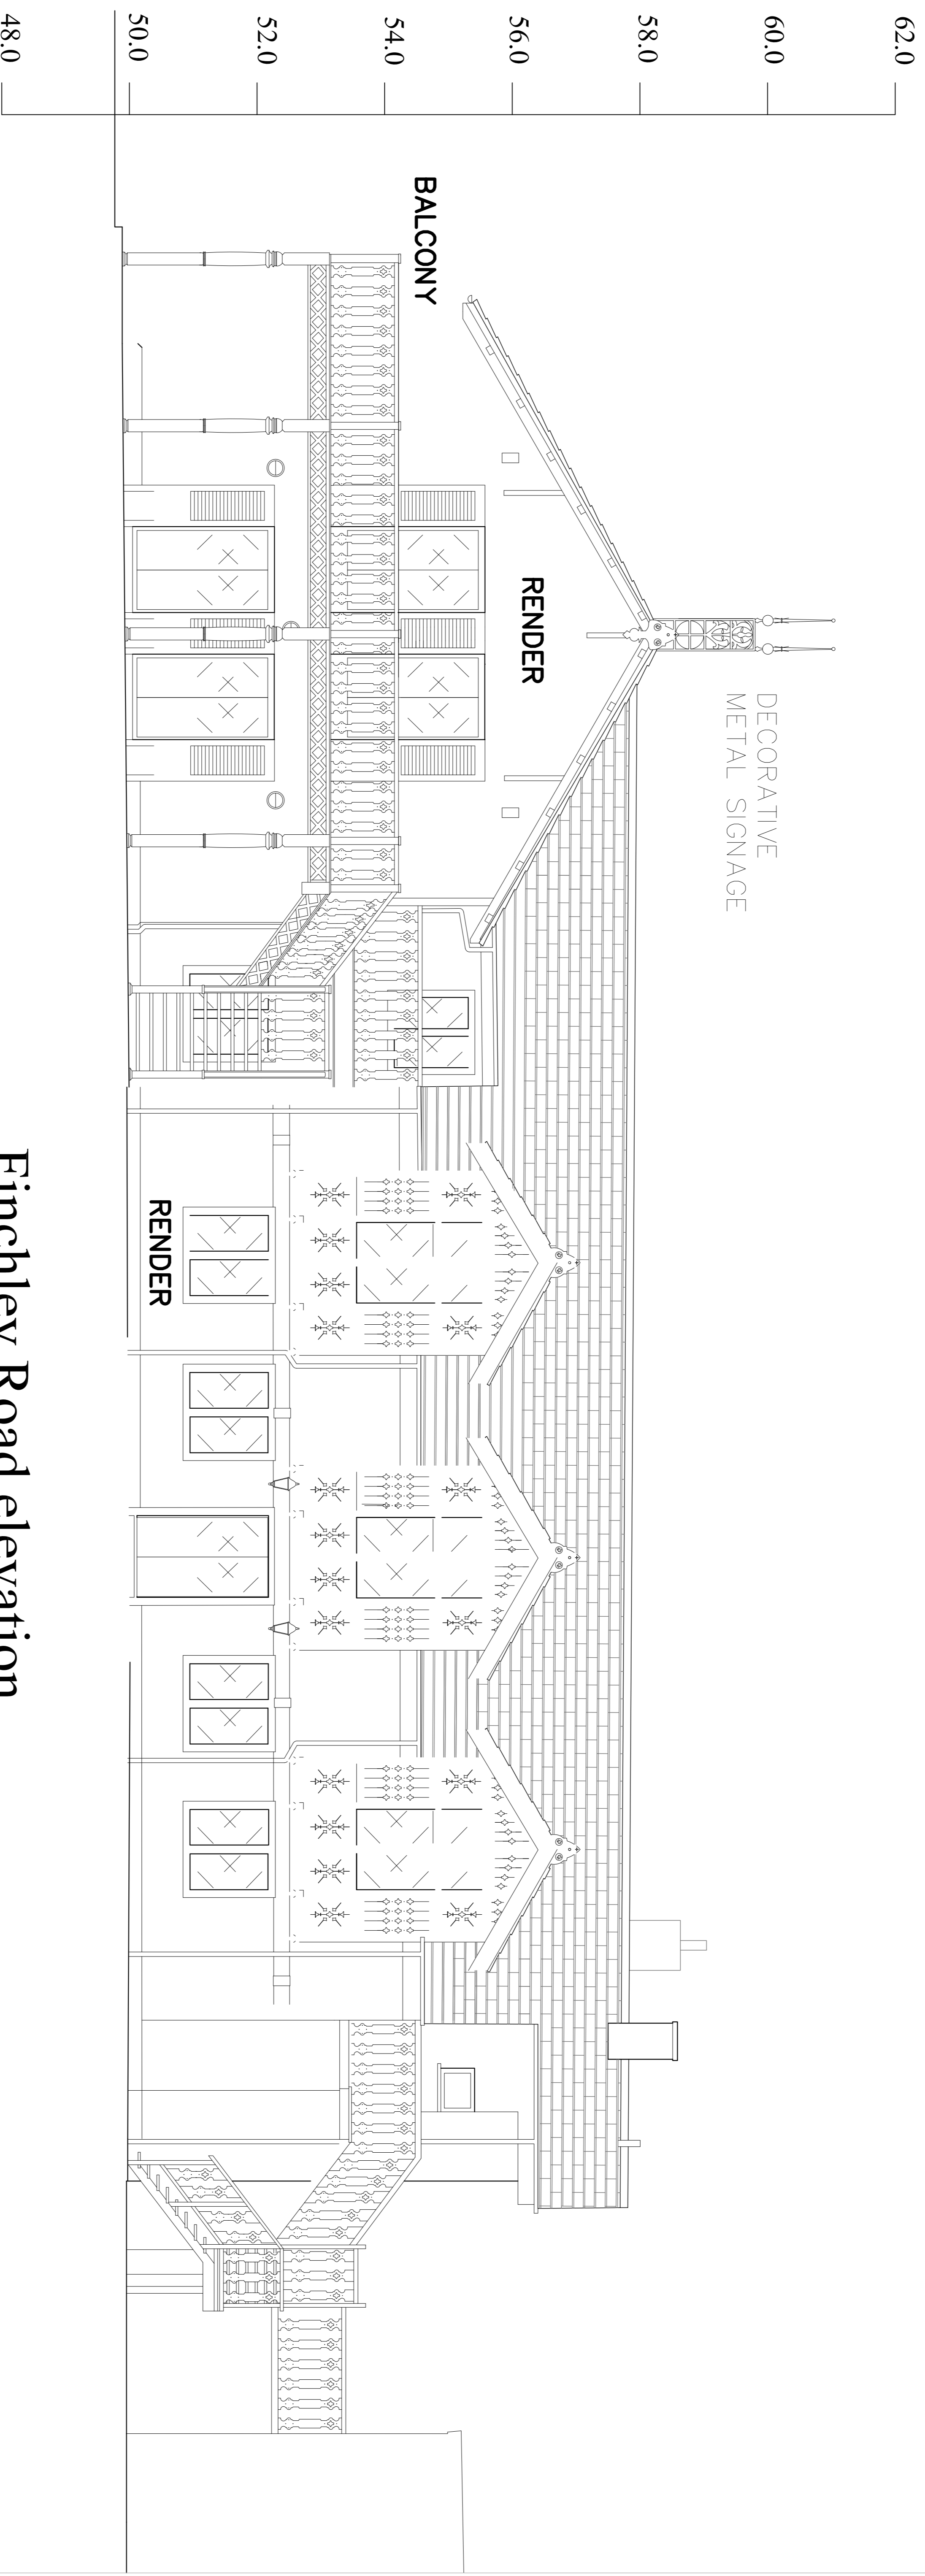

Finchley Road elevation

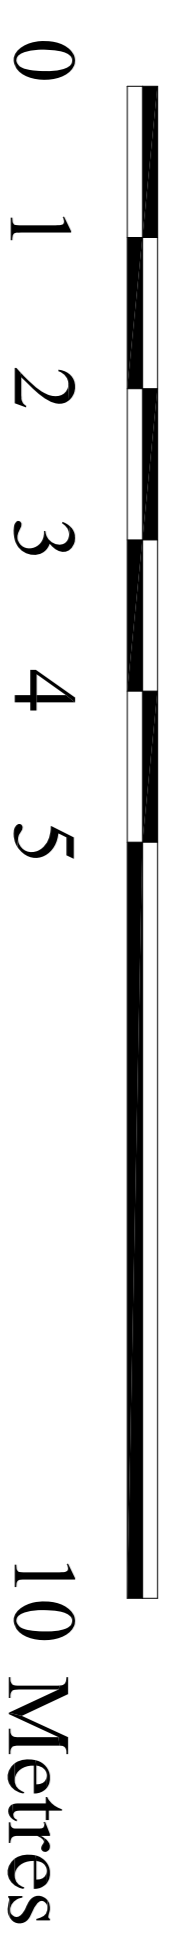

Notes:	
North	Client
Project No.	Date
Scale	Drawn by
1:50 @ A1	Checked by
MARCH 2012	Drawing No.
EXISTING FINCHLEY ROAD	THE OLD SWISS COTTAGE, 98 FINCHLEY ROAD, ST JOHN'S WOOD, LONDON, NW3 5EL.
Samuel Smith ARCHITECTS DEPARTMENT THE OLD BREWERY TADCASTER LS24 9SB TEL:01937 832225 FAX:01937 839229	

This drawing is the property of SAMUEL SMITH. Copyright is reserved and this drawing is not to be reproduced, stored in a retrieval system, or transmitted in any form or by any means, without the prior consent in writing of SAMUEL SMITH. This drawing is not to be scaled for the purposes of setting-out. Dimensions to be checked on site and verified prior to commencing.