
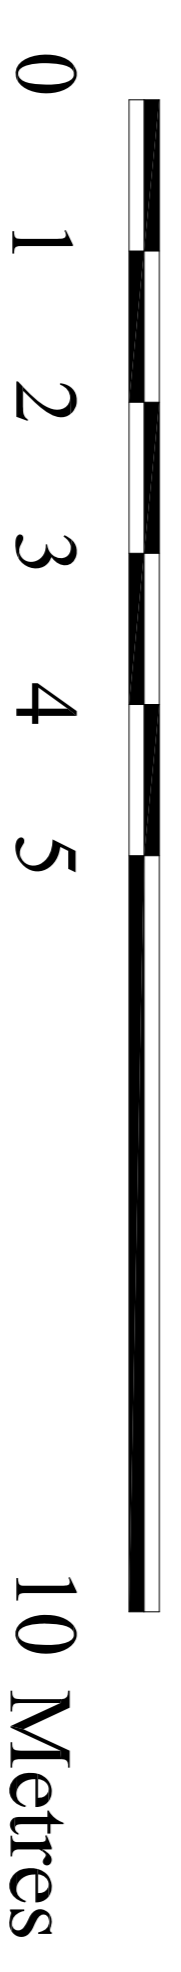


PROPOSED

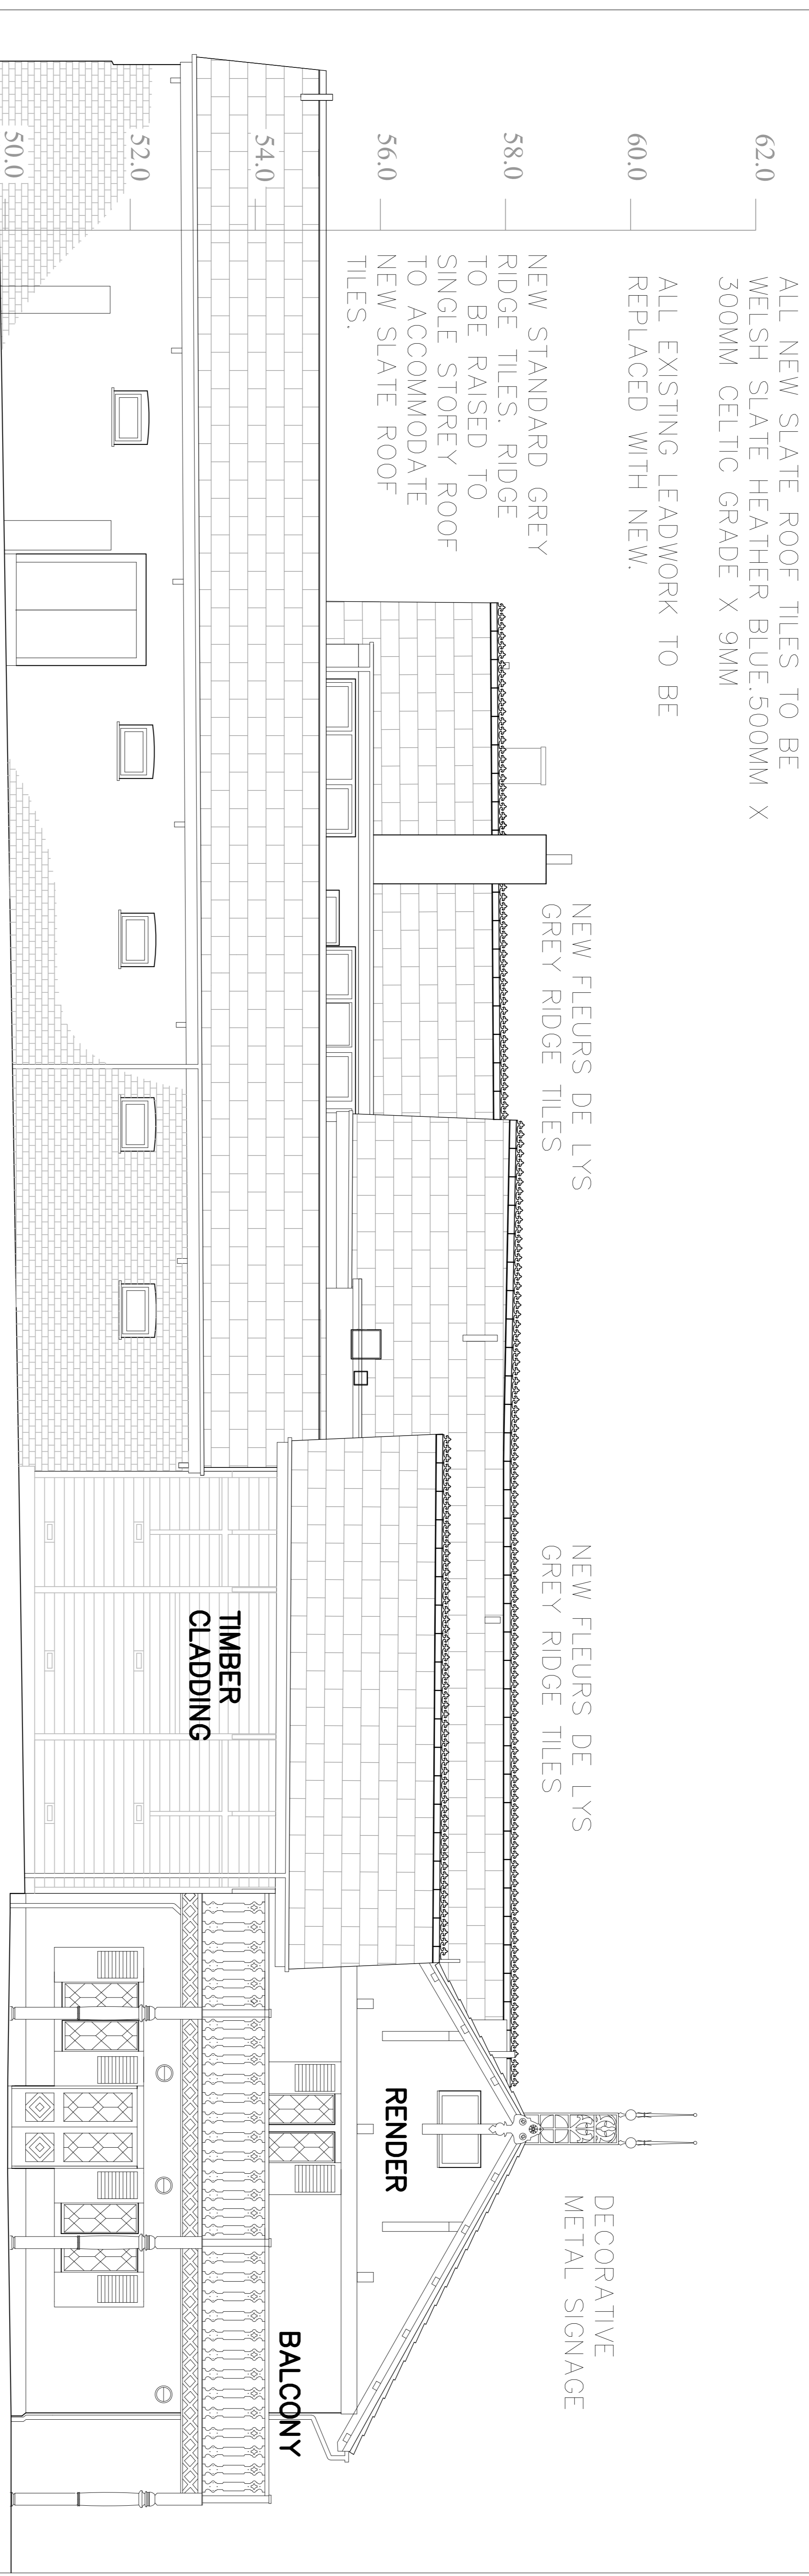

# Avenue Road elevation

Notes:	
North	Client
Project No.	Scale
Date	Drawn by
Checked by	Drawing Title
Drawing No.	Project
THE OLDE SWISS COTTAGE, 98 FINCHLEY ROAD, ST. JOHN'S WOOD, LONDON, NW3 5EL.	
<b>Samuel Smith</b> ARCHITECTS DEPARTMENT THE OLD BREWERY TADCASTER LS24 9SB TEL:01937 832225 FAX:01937 839229	

This drawing is the property of SAMUEL SMITH. Copyright is reserved and this drawing is not to be reproduced, stored in a retrieval system, or transmitted in any form or by any means, without the prior consent in writing of SAMUEL SMITH. This drawing is not to be scaled for the purposes of setting-out. Dimensions to be checked on site and verified prior to commencing.