


NOTES
ALL DIMENSIONS MUST BE CHECKED ON SITE AND NOT SCALED FROM THE DRAWING.

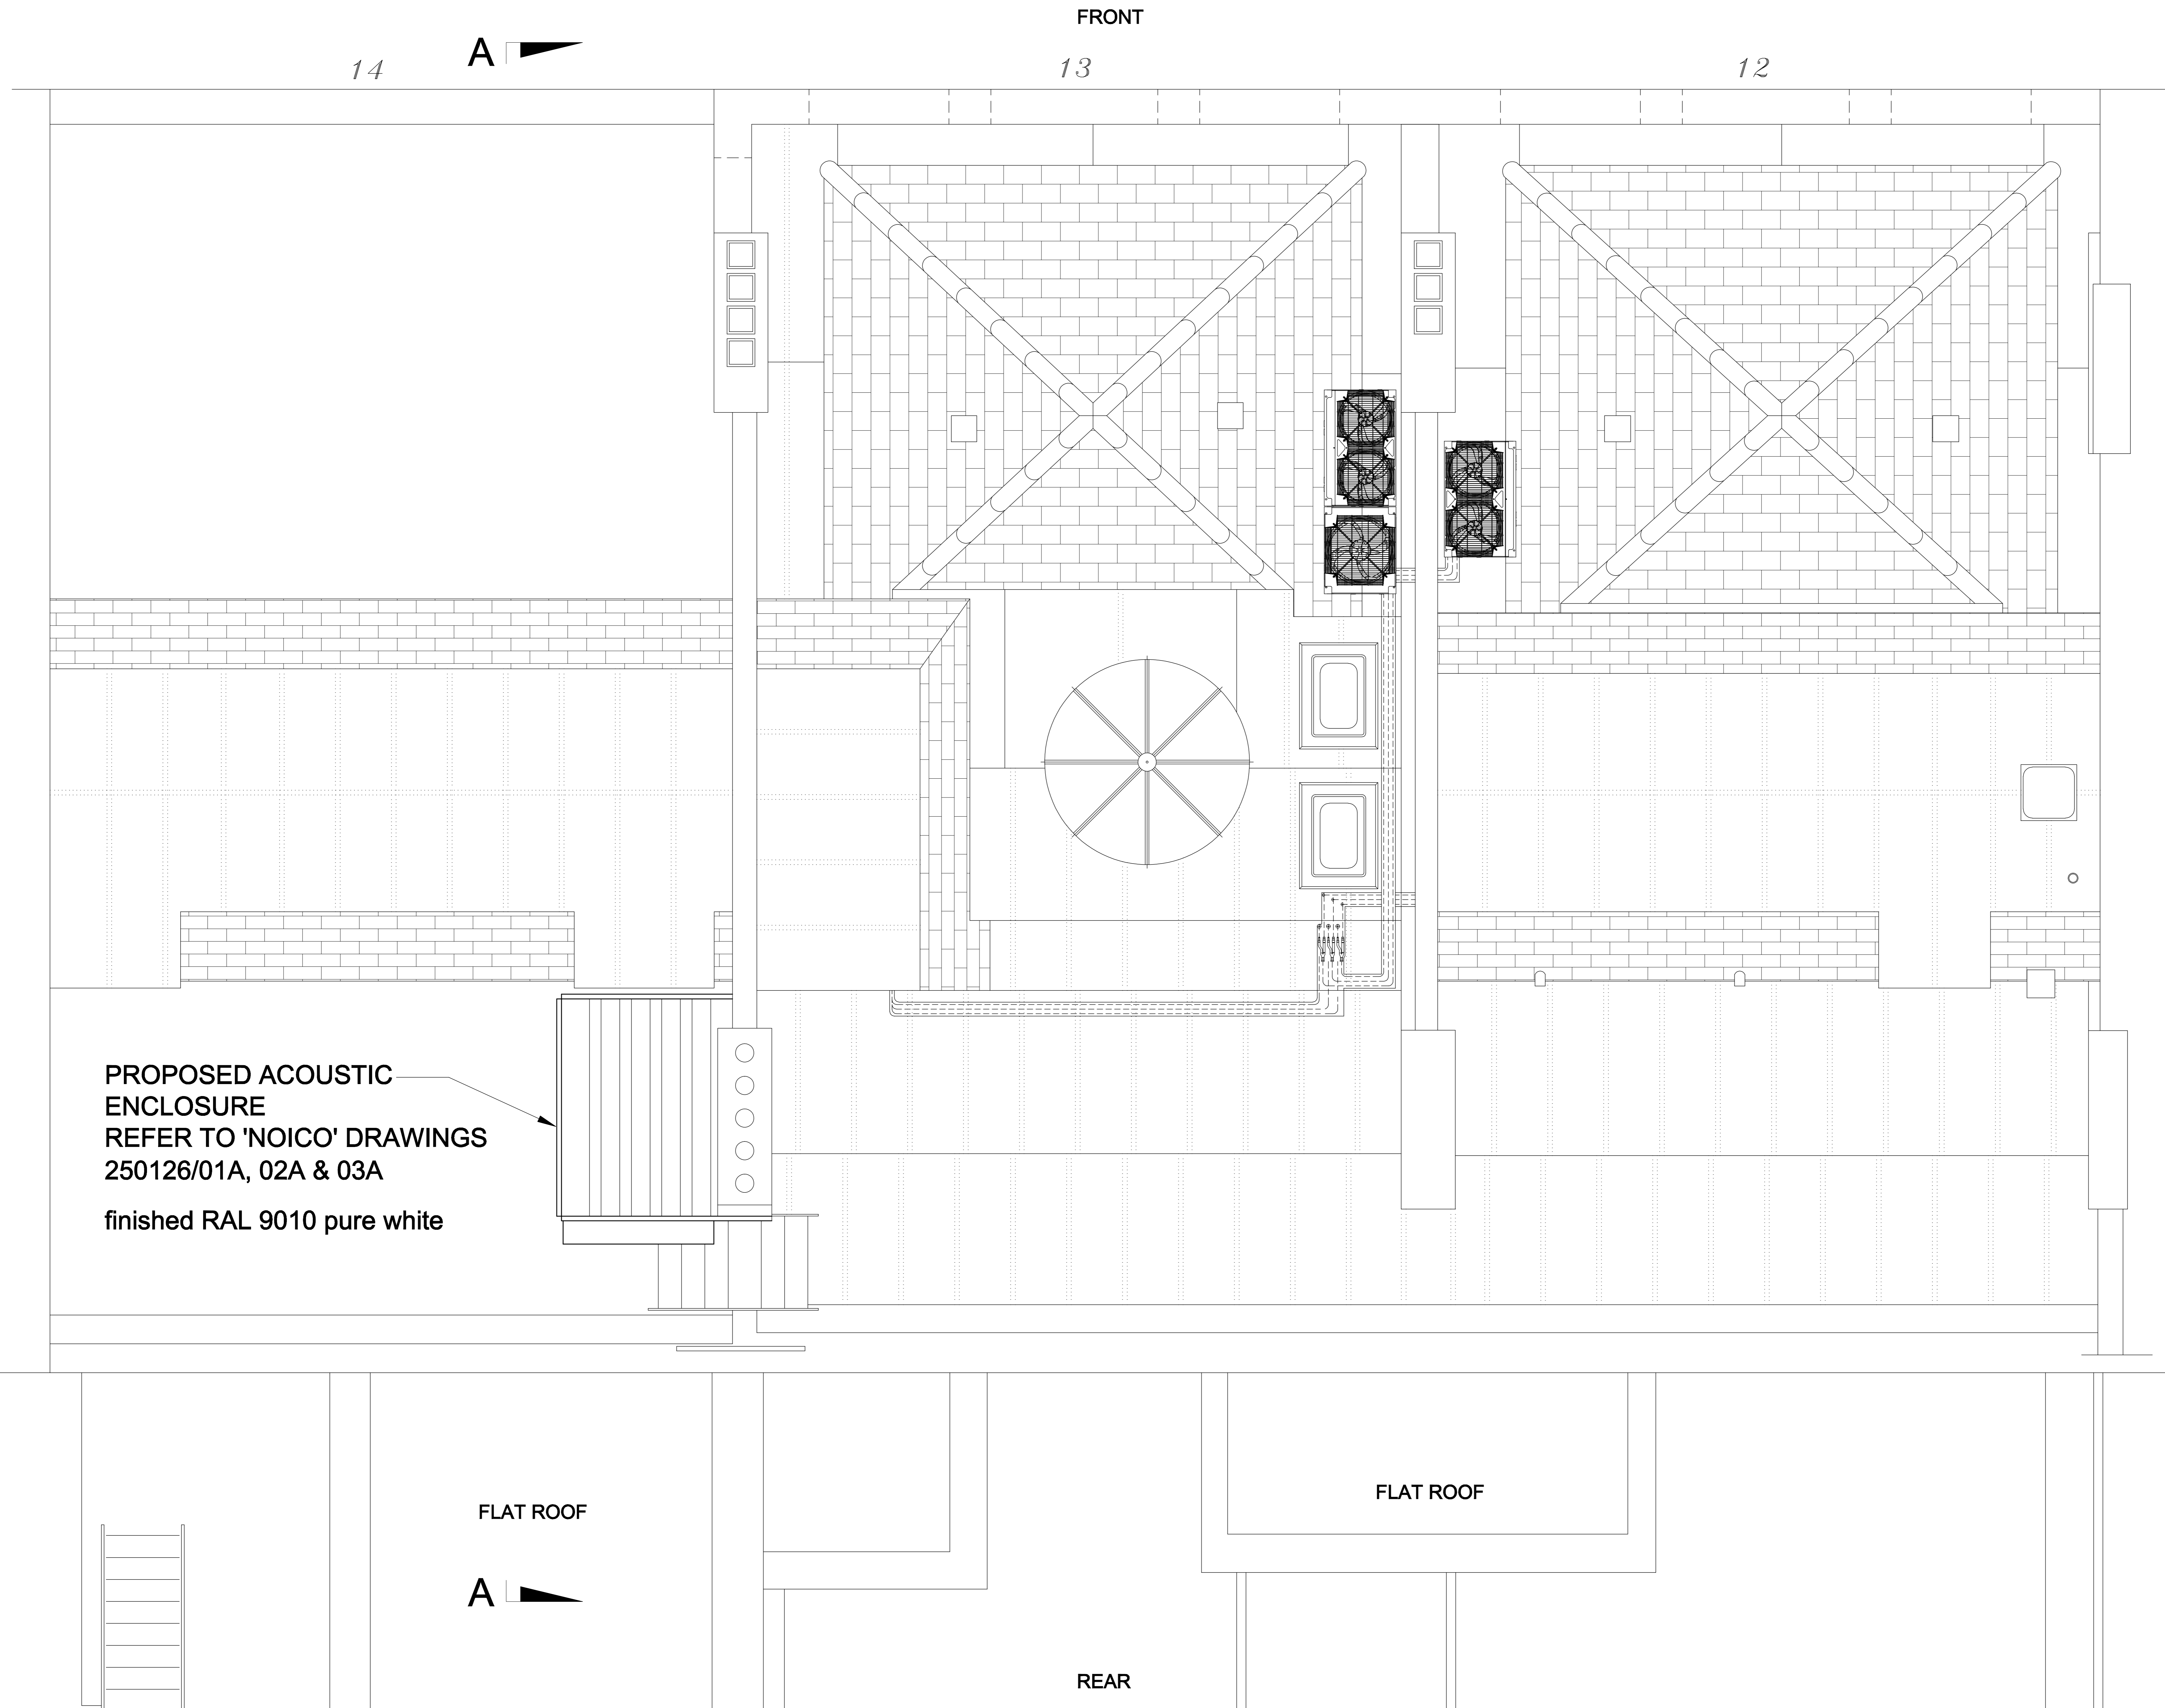

FOR APPROVAL

REV	DATE	BY	AMENDMENT

BORAHURST LTD
75 BELL STREET, HENDON, BUCKINGHAMSHIRE, U.K. MK5 8AN
T: 01494 221733 F: 01494 223812
E: info@borahurst.com www.borahurst.com
ESTABLISHED 1977
ENVIRONMENTAL BUILDING SERVICES ENGINEERS

Client: CHARTERED INSTITUTE OF ARBITRATORS
Architect: BRIAN LAMDEN ASSOCIATES

Project: 12, 13 & 14 BLOOMSBURY SQUARE LONDON WC1

Title: PROPOSED ACOUSTIC ENCLOSURE FOR BUILDING 14

Scale	Design/Check	Checked by	Sheet
1:25	AJJ/PAICE	AD	AD

Date: MARCH 2015 Plot Scale: 1:1 Approved: [Signature]

Drawing No: C11848 / M / 010