

Two timber pergola pavilions and a glazed verandah 1:100




Non-slip timber deck



Reclaimed light grey granite setts



Reclaimed sandstone flags & cobbles

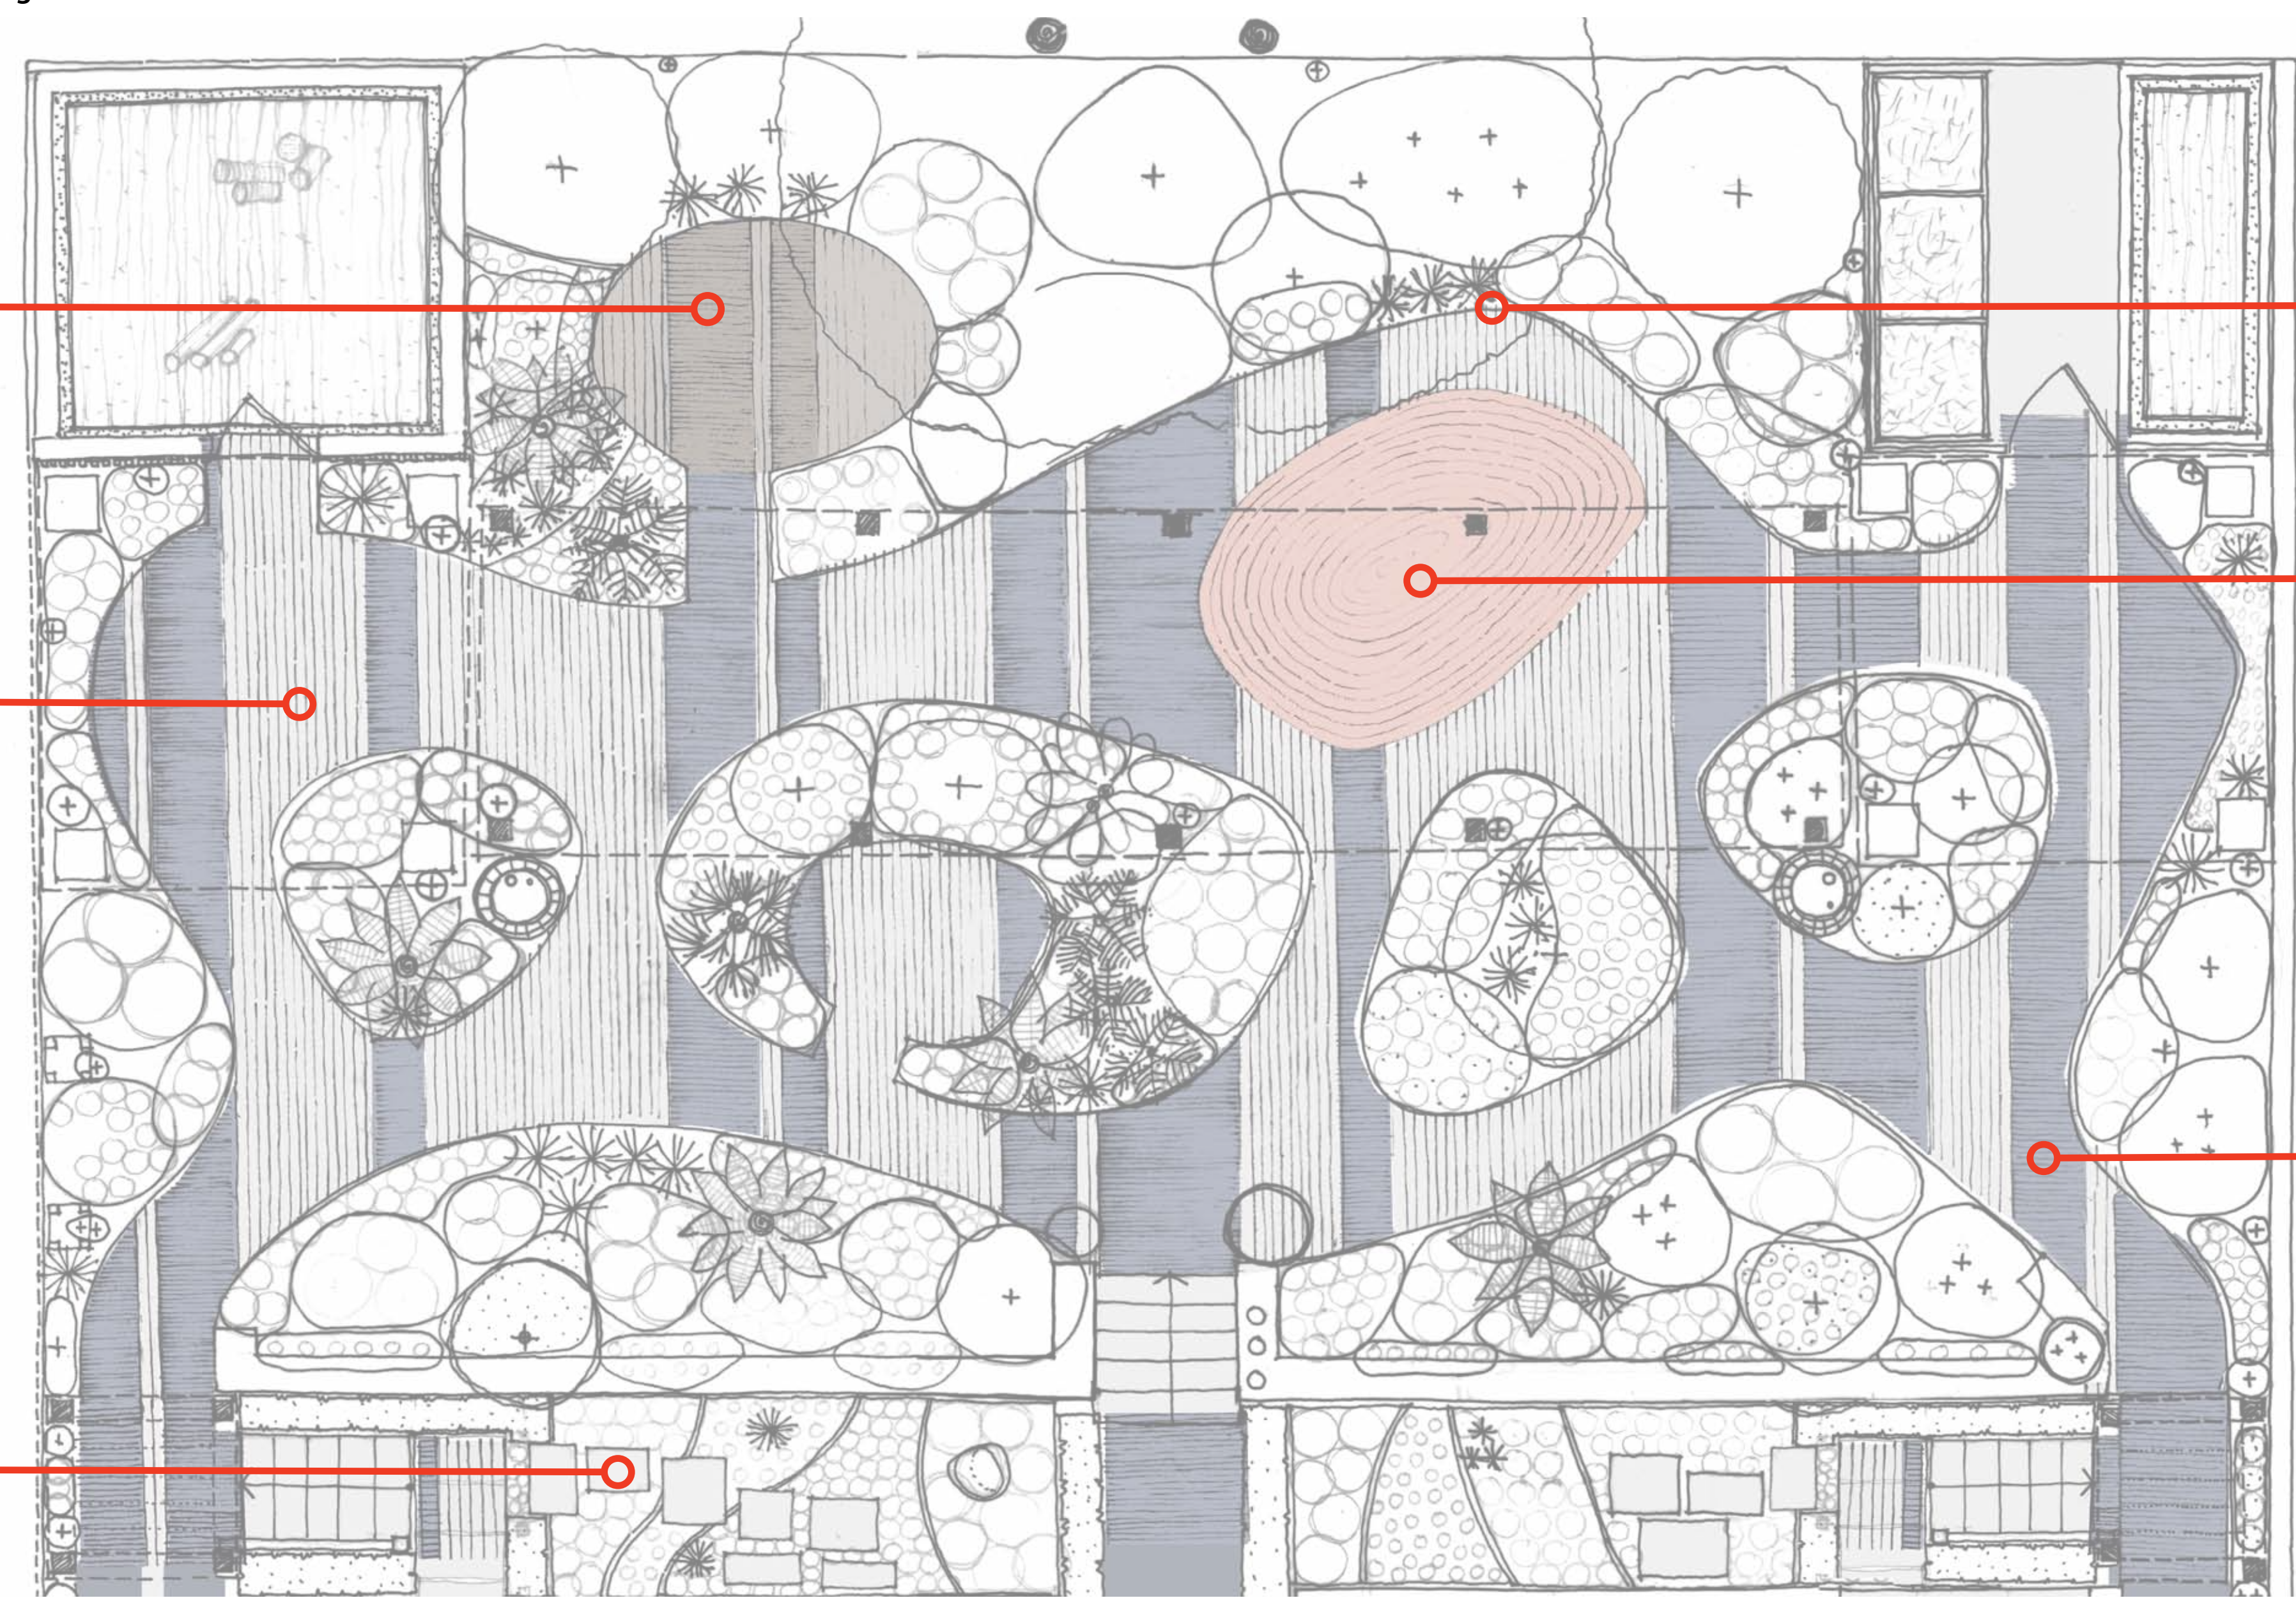

Galvanised steel edging



Lambs 'Chartwell' brick paviors



Reclaimed blue stable blocks

Notes	
Revisions	Date
Removal of garden steps	15.10.14
Neighbouring trees & timber deck	17.11.14
studioengleback	
245 Upper Grosvenor Road, Tunbridge Wells Kent TN1 2EJ United Kingdom	
t: +44 (0)1892 538 537 e: luke@studioengleback.com w: studioengleback.com	
Client Optic Realm Ltd	
Lead Consultant John Pardey Architects	
Project Clifford Pugh House, Lancaster Grove	
Drawn LE	Checked LE
Issue PLANNING	Date 10.10.14
Scale 1:100 & 1:50 @ A1	Rev

Drawing Title
Garden Structures and Paving Layout
Presentation Plan
Drawing No **358/P/1003 rev B**

Do not scale from drawing. Check all dimensions on site.
Copyright © StudioEngleback All rights reserved.