
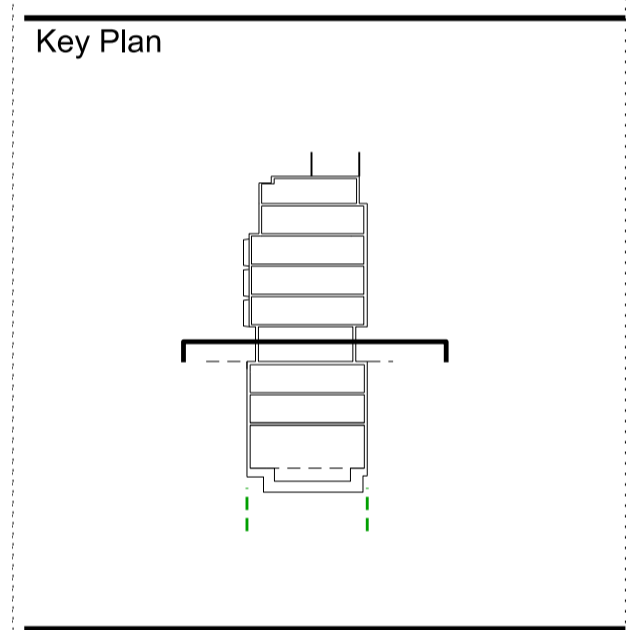


Rev.	Date	Description	By
1	07/01/15	Planning App Draft	SRP
2	13/02/15	Planning App Draft	SRP
3	20/02/15	Planning App Draft	LM
4	25/02/15	Planning Application	LM
5	24/04/15	Planning App Review 2	LM

- Notes
- Boundary line above ground
 - Boundary line below ground
 - Facade line above

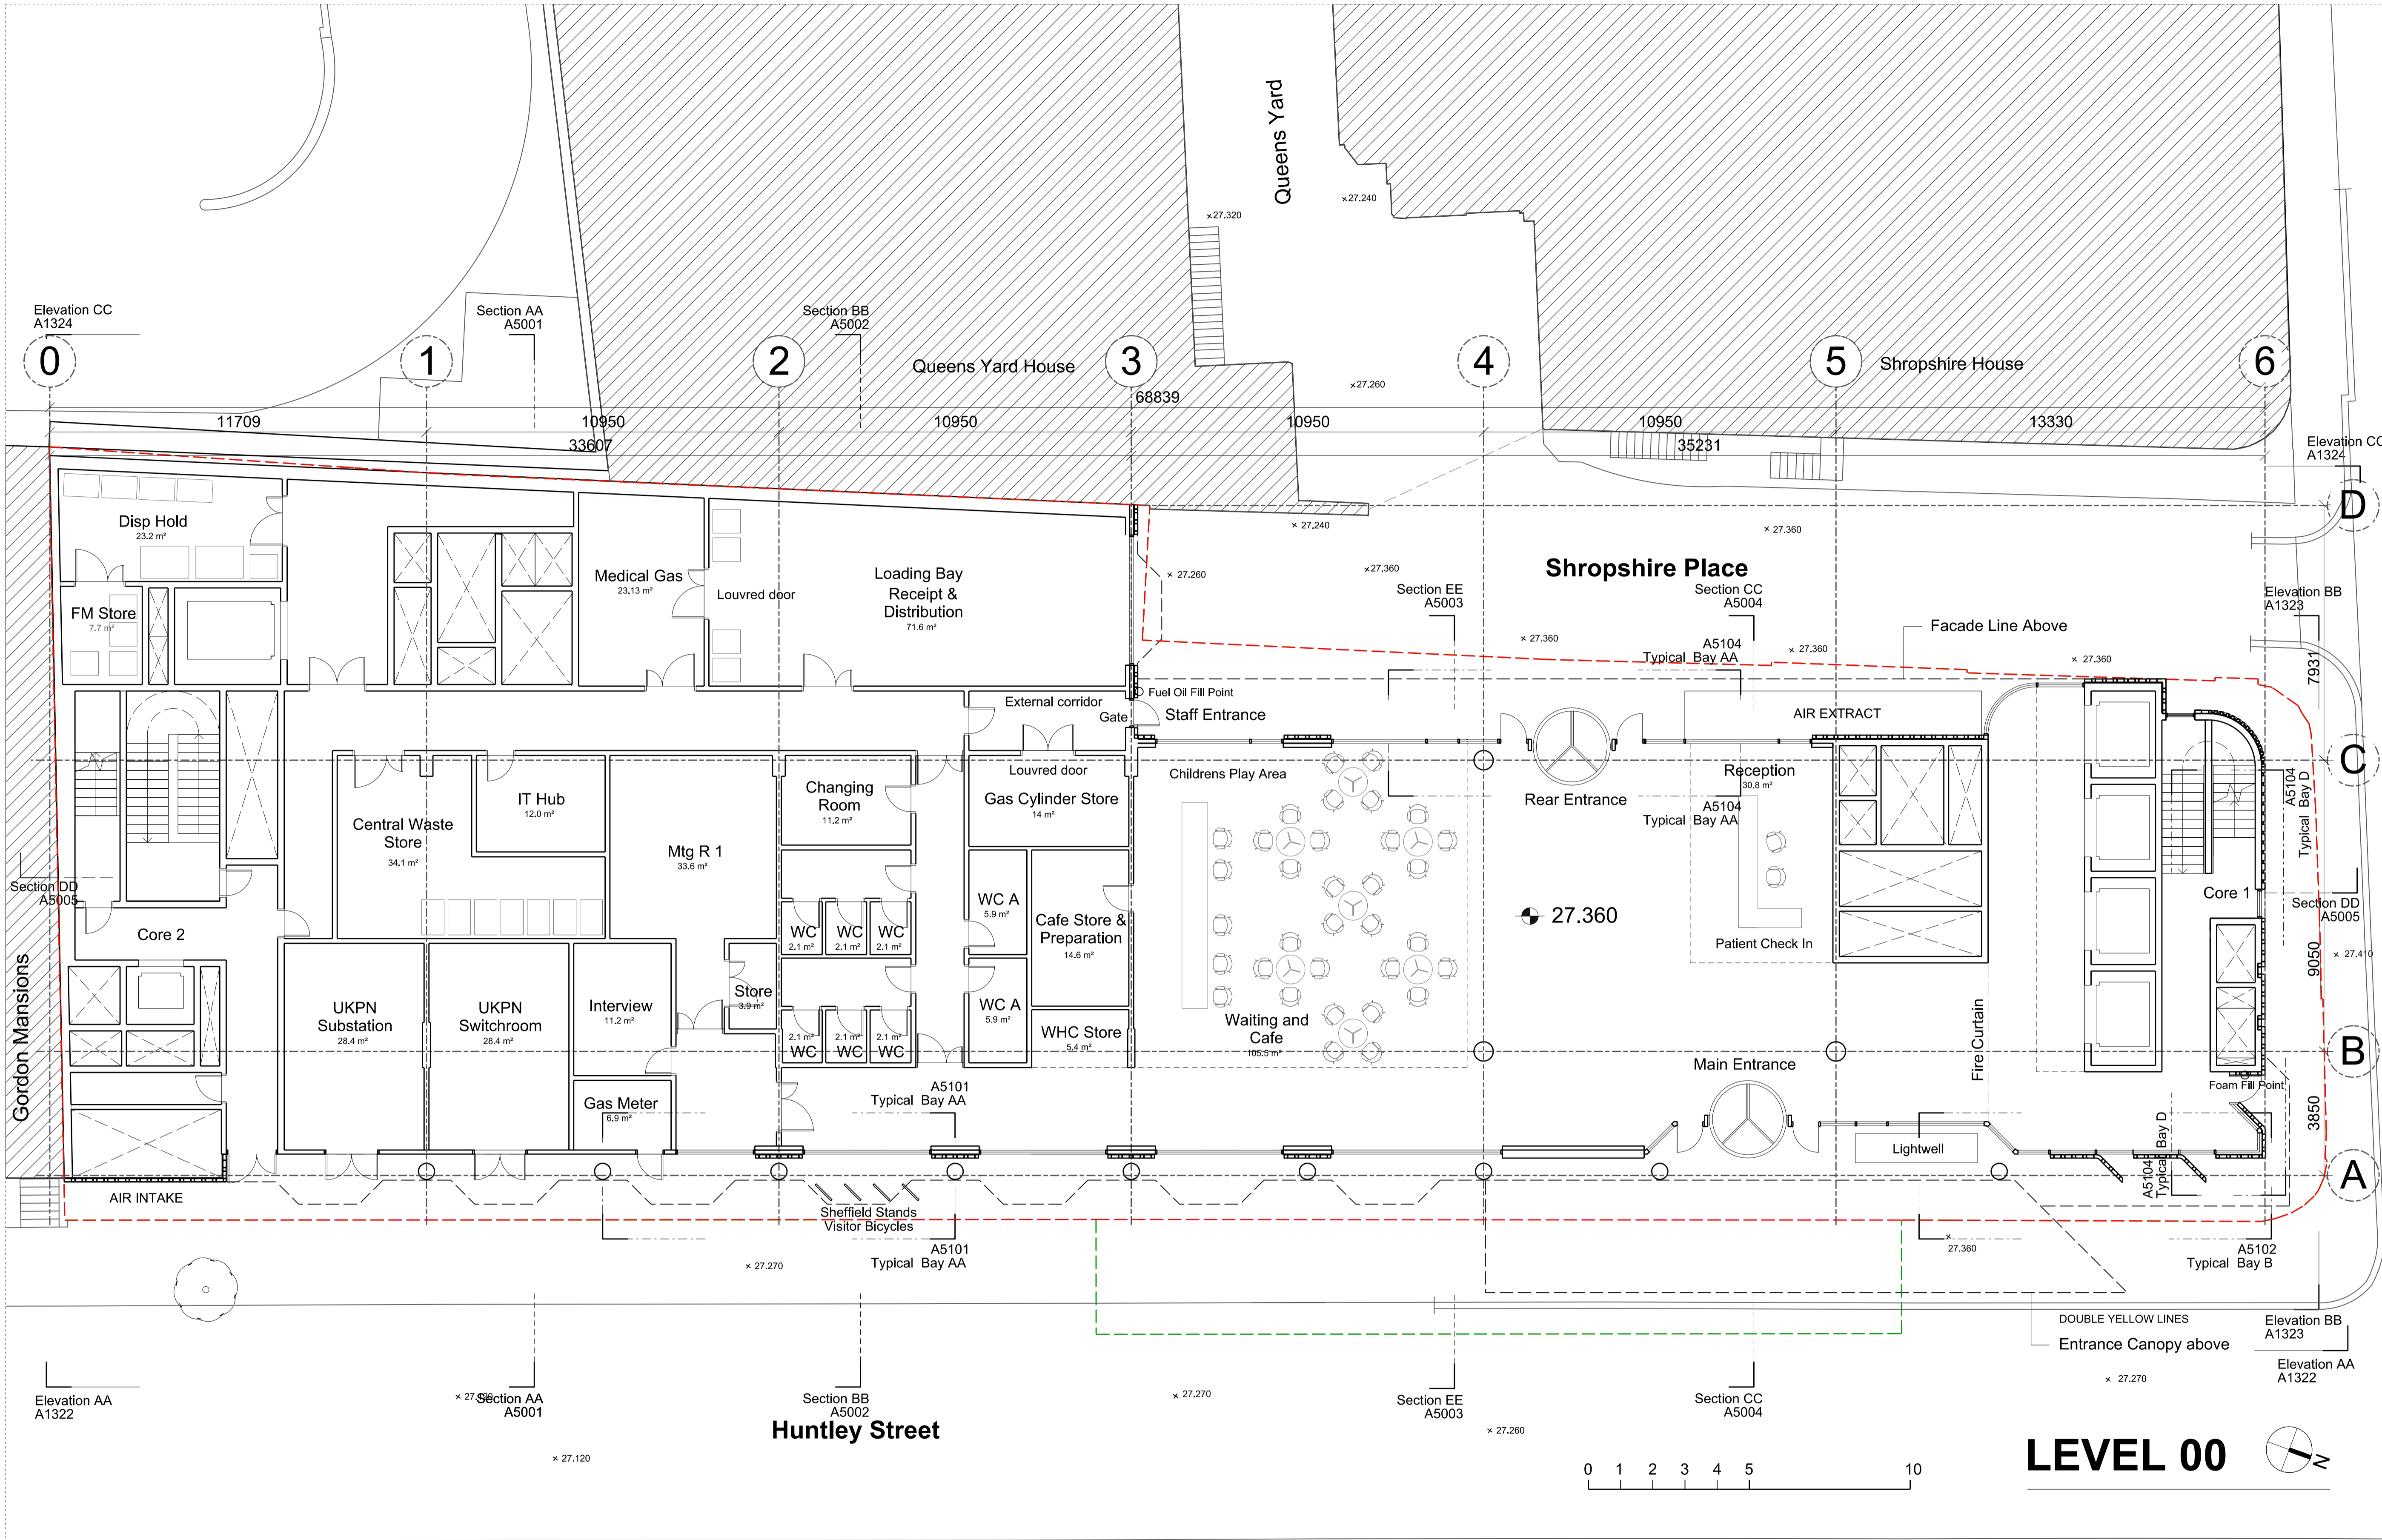

ARCHITECTS
sha
 STEFFIAN BRADLEY

45 Gee Street
 5th Floor
 London
 EC1V 3RS
 T (020) 7549 4050
 www.steffian.com

Pilbrow & Partners

t: +44 (0) 20 3696 7000
 e: info@pilbrowandpartners.com
 www.pilbrowandpartners.com

Project Number 8219.0000 Scale 1:100 @ A1

Client UCLH

Project Phase 5 Project

Title Ground Floor

Drawing No Revisions

SBA-DRW-A2024-REV07

Date	Drawn	Checked	Approved
24/04/15	SRP	PT	PT

