



Proposed roof level
Scale 1:50@A1

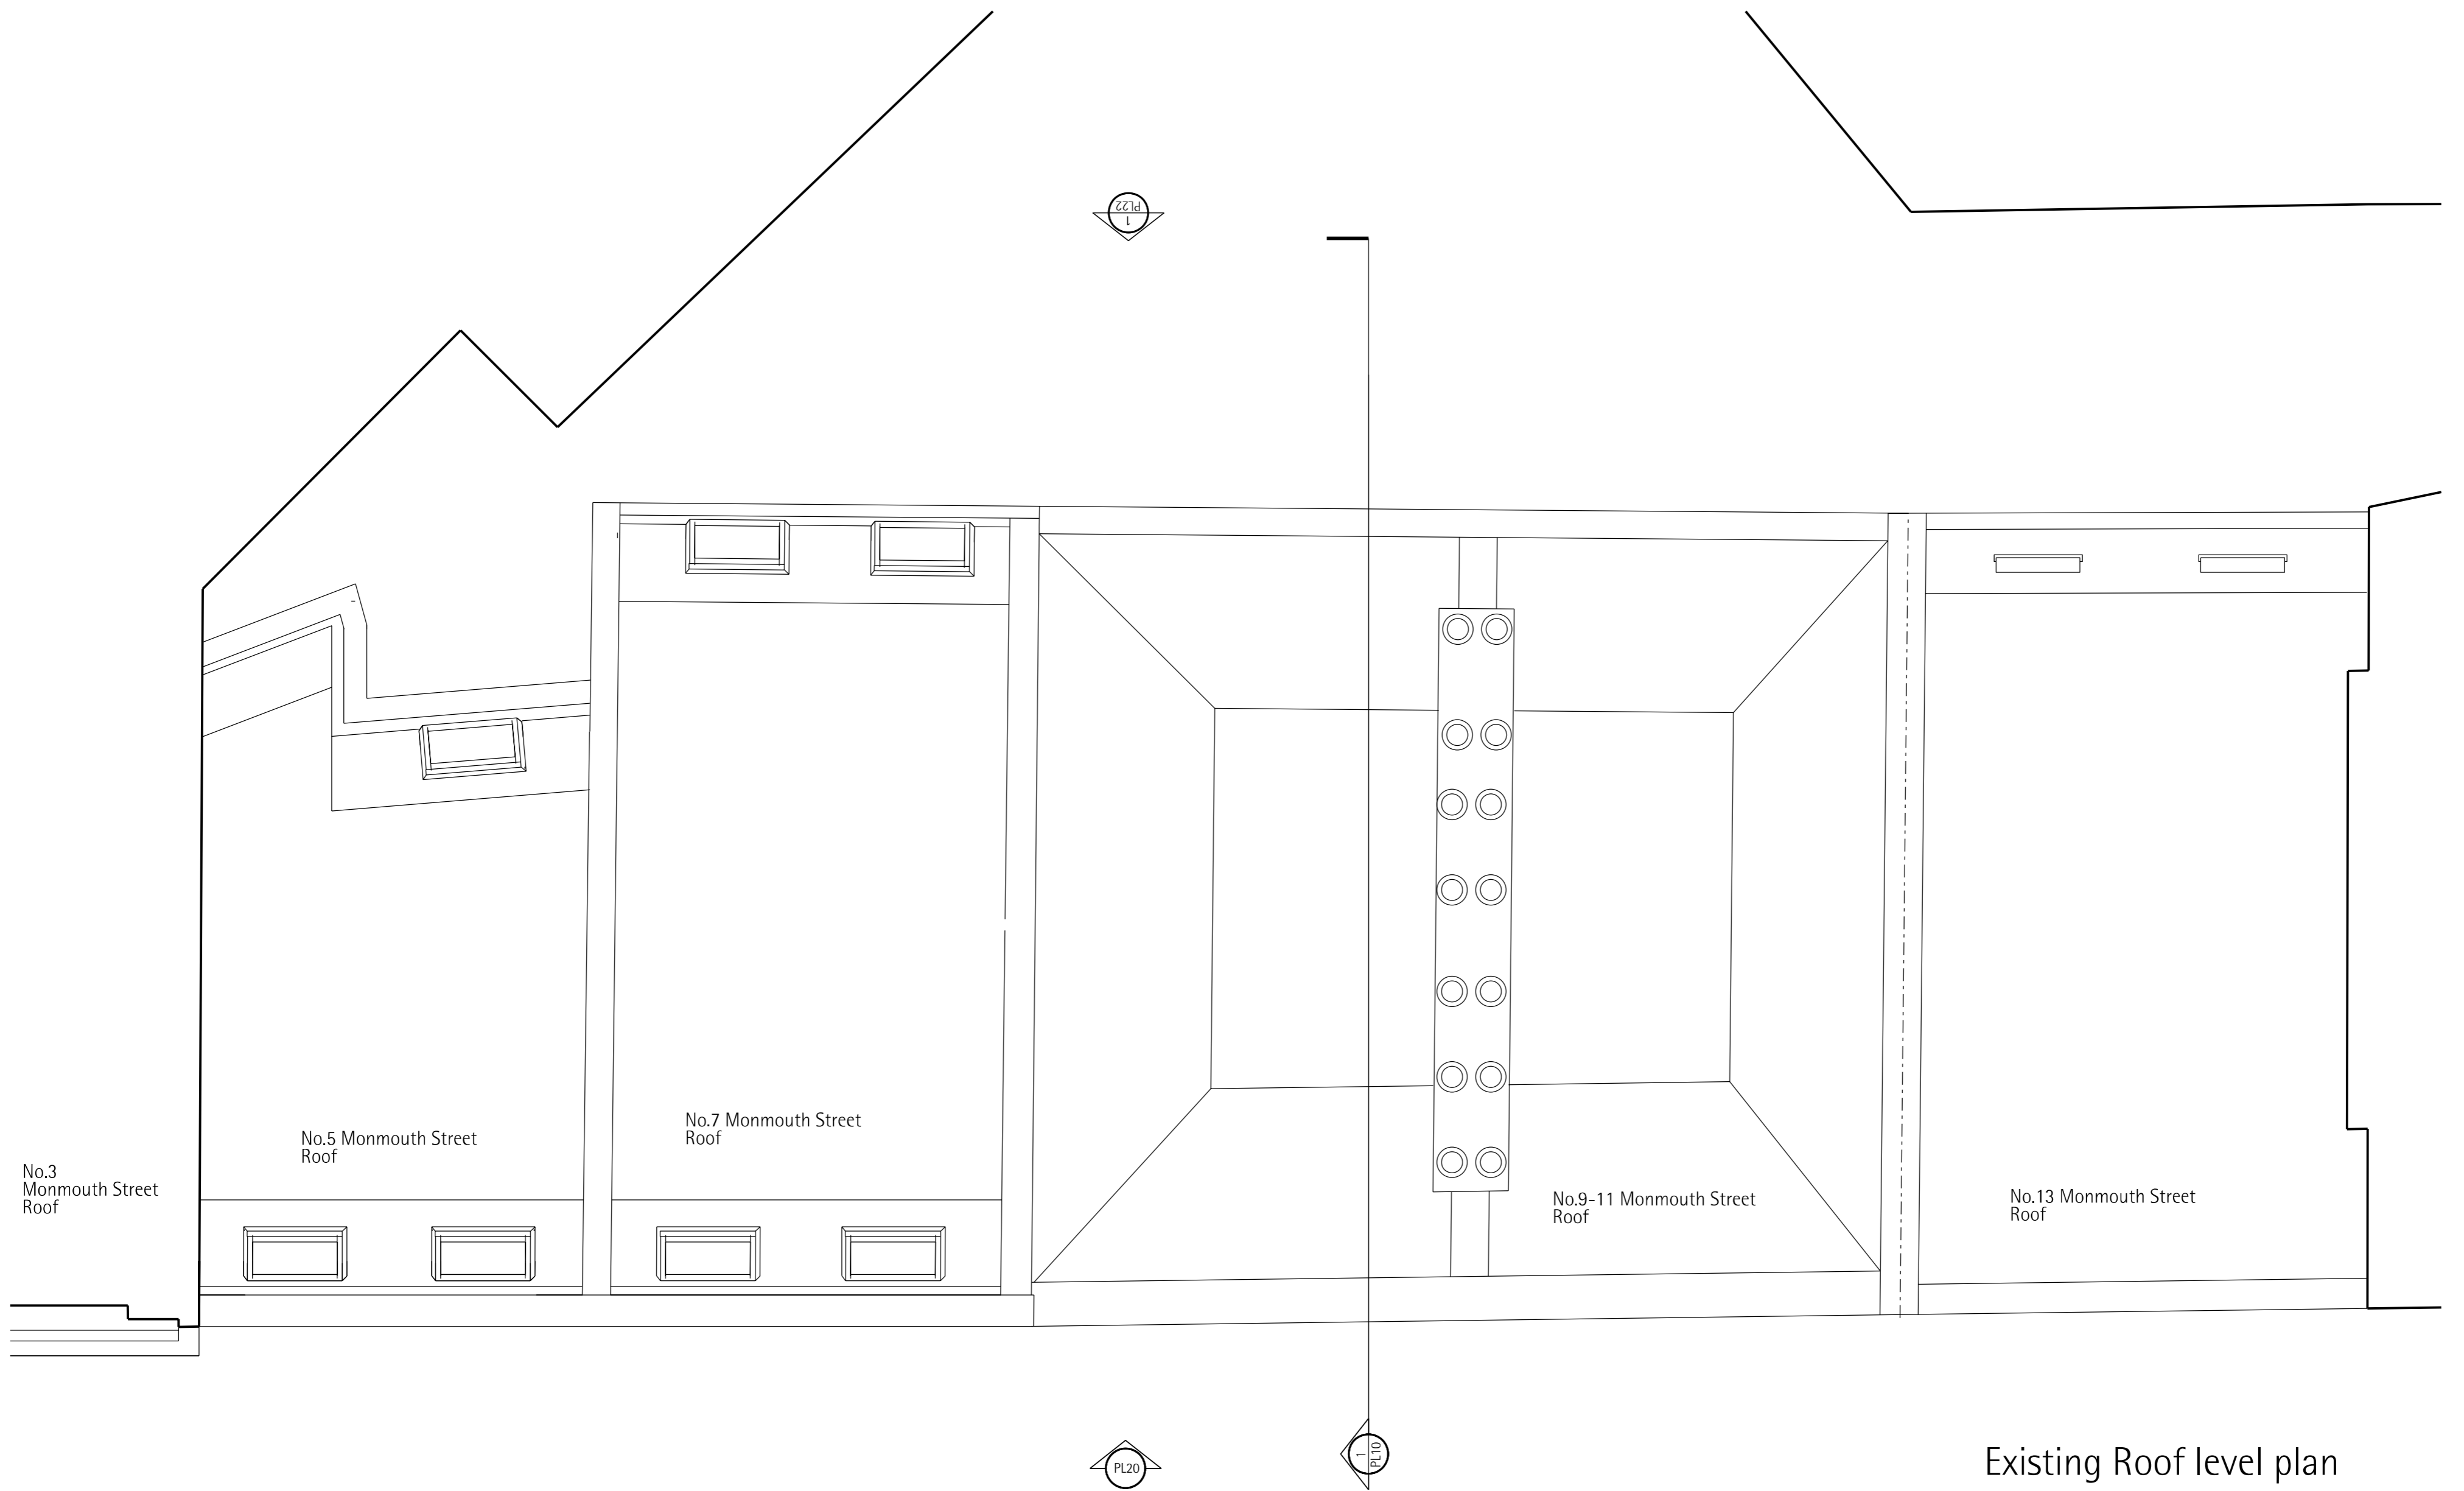

Existing Roof level plan
Scale 1:50@A1

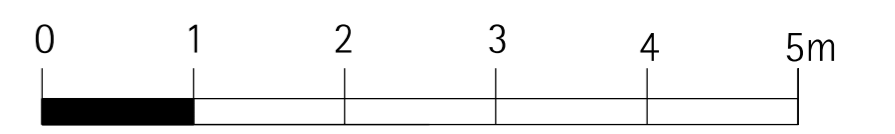