


1. Existing Section A  
Scale 1:50 @A1



2. Proposed Section A  
Scale 1:50 @A1

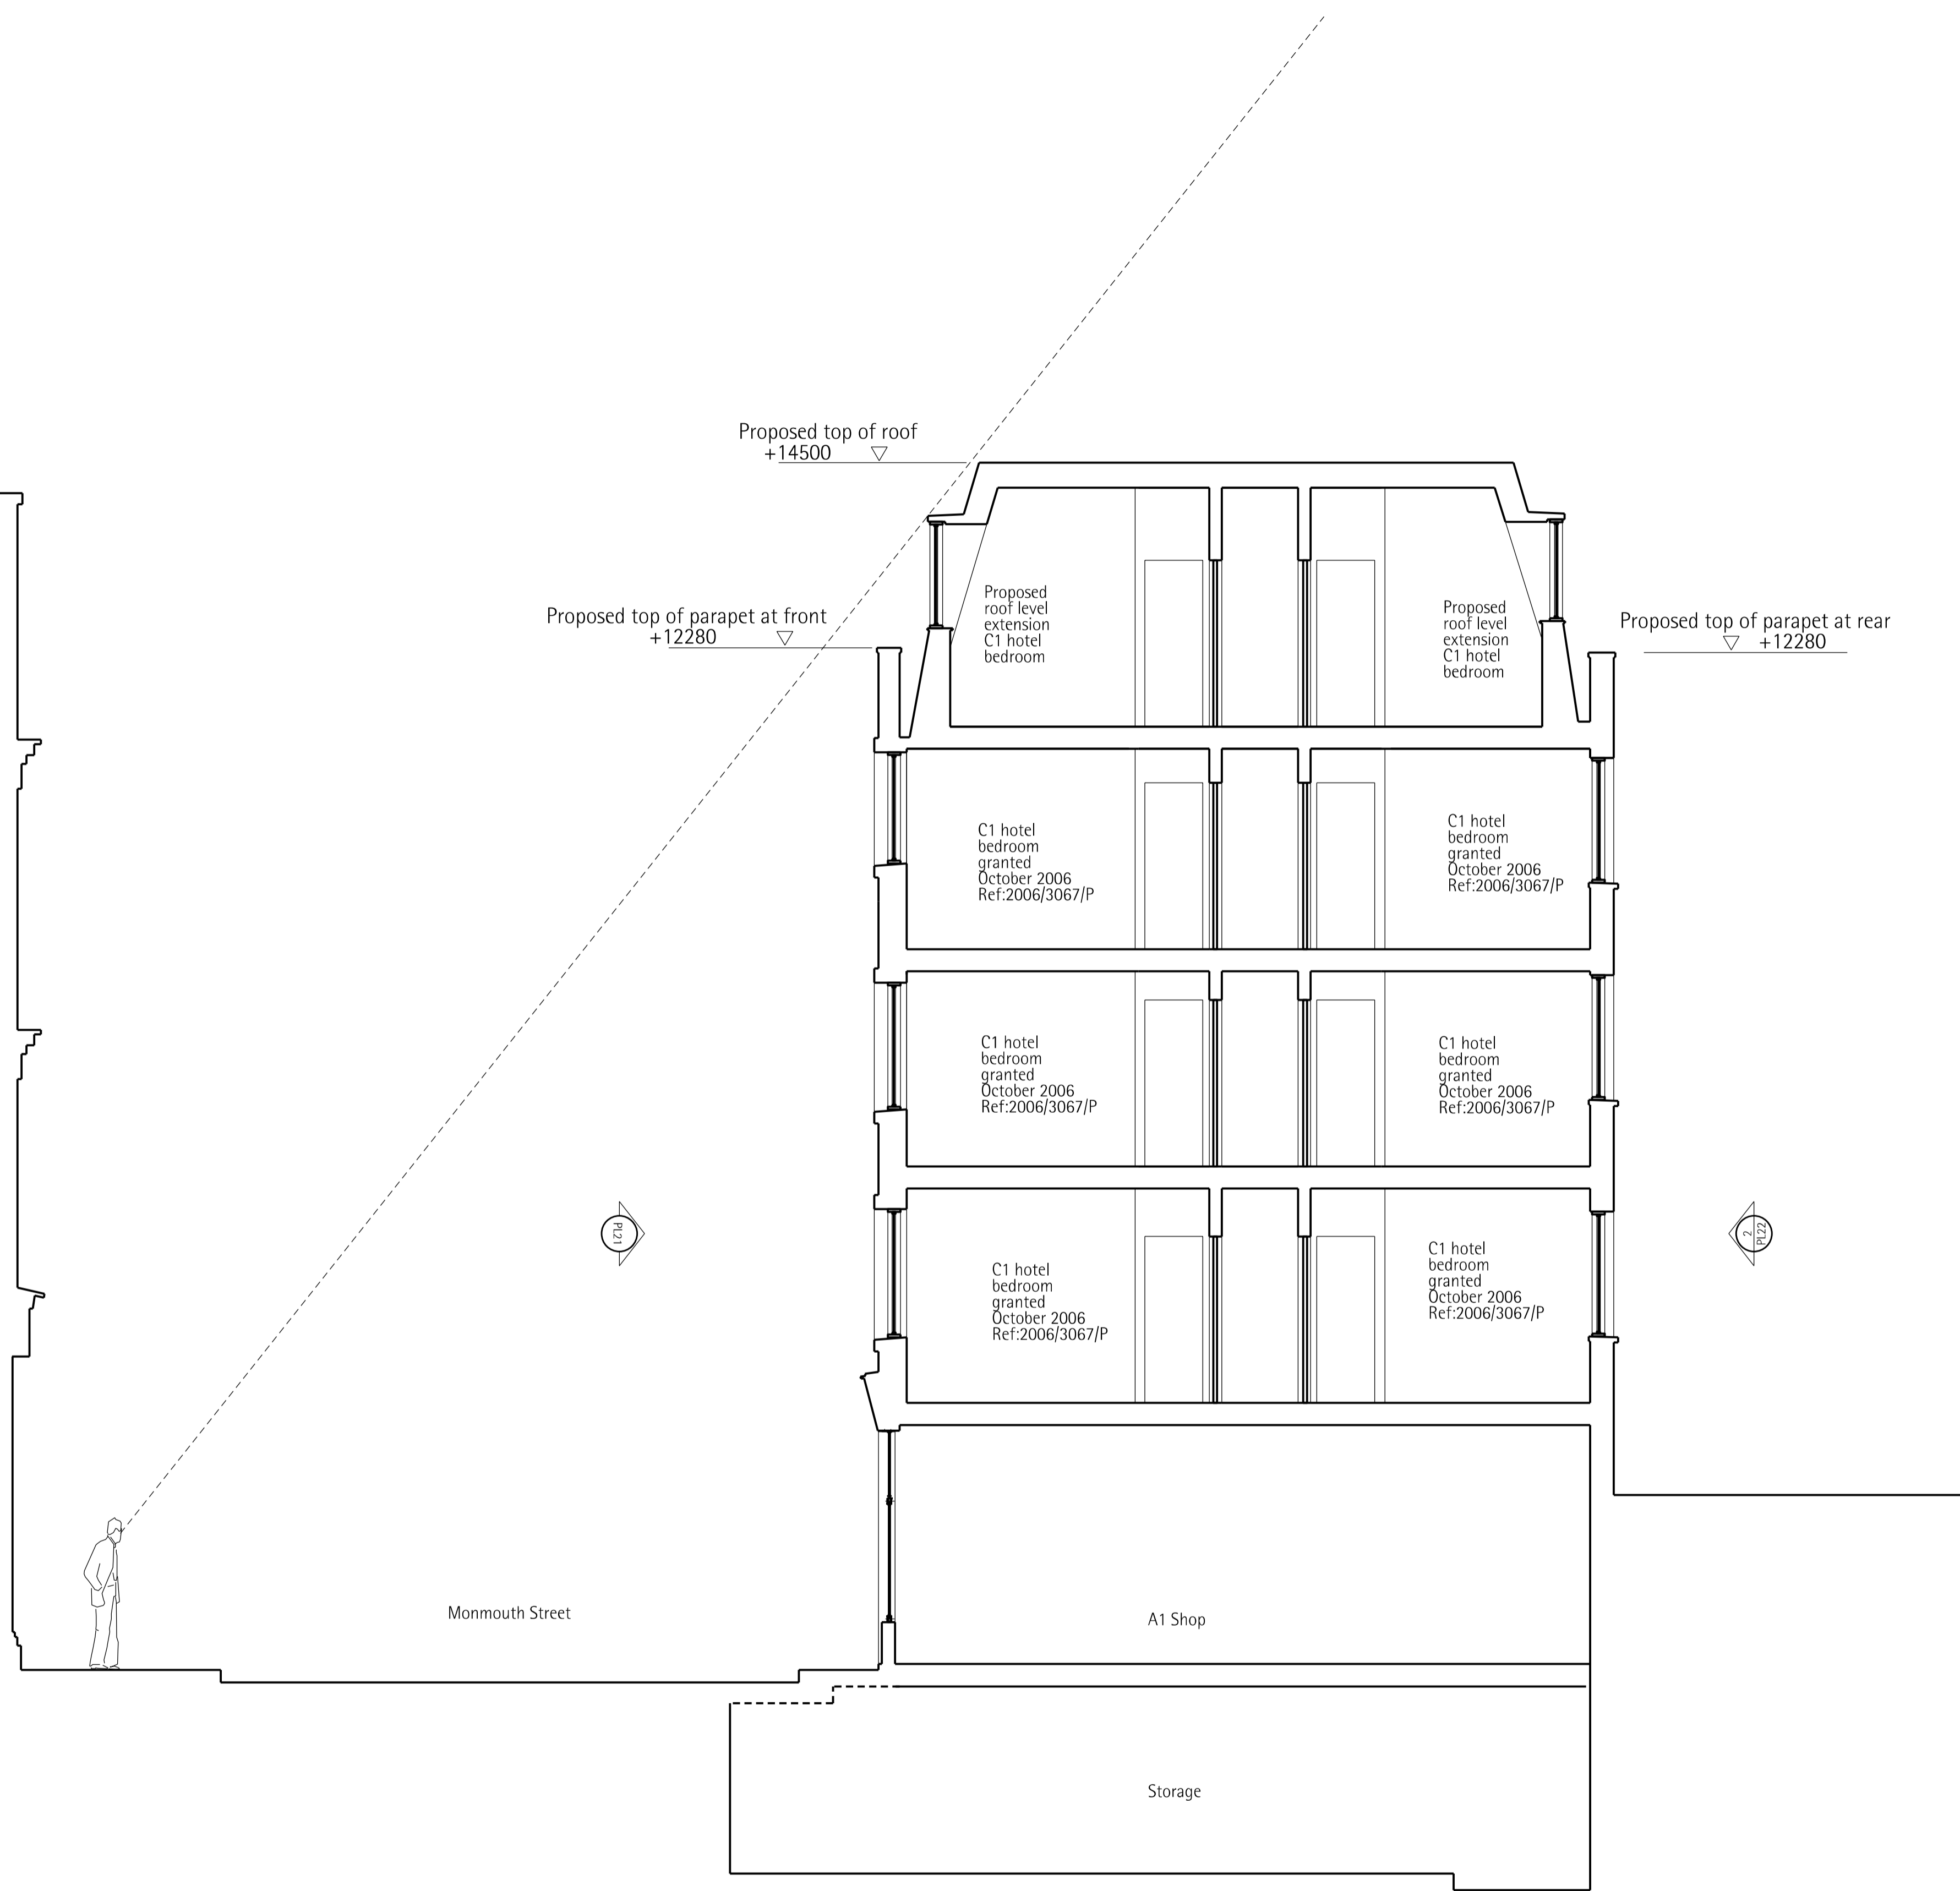