



Two Bedroom Flat - GIA 75m<sup>2</sup>


FIRST FLOOR  
Studio Flat - GIA 30m<sup>2</sup>

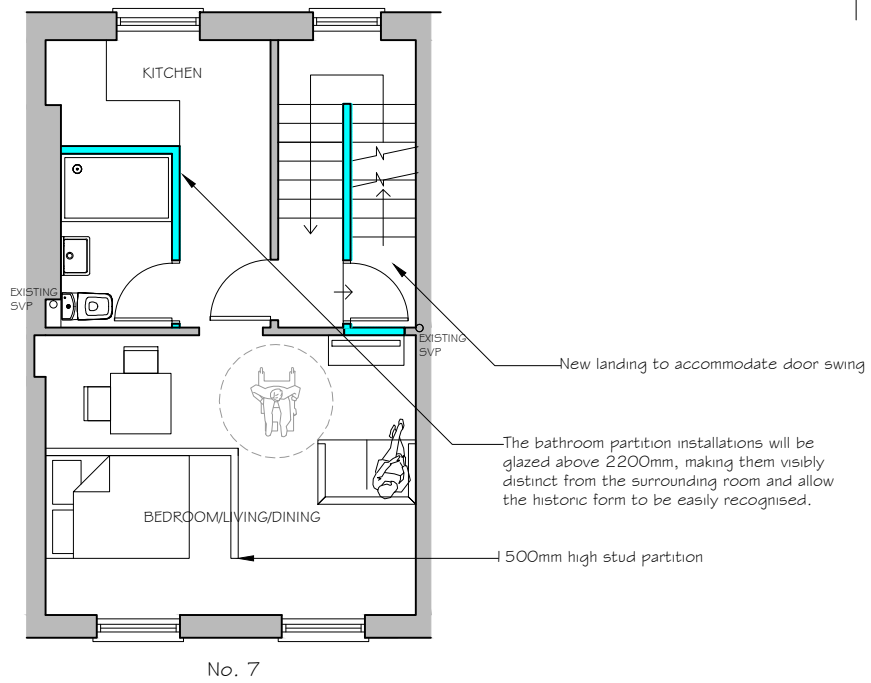

SECOND FLOOR

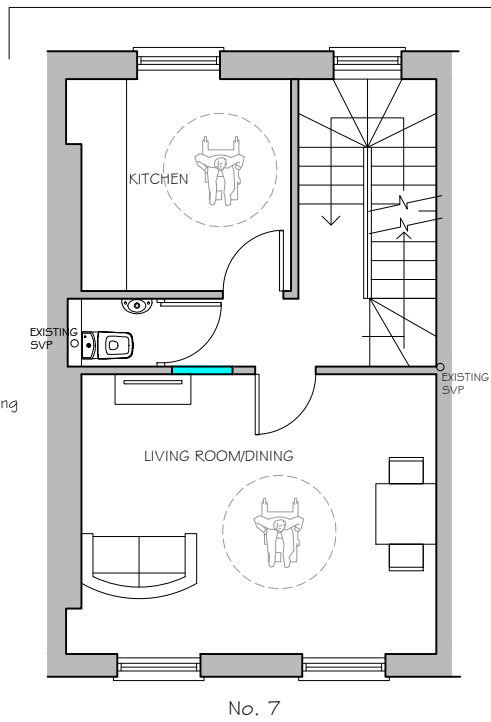


THIRD FLOOR



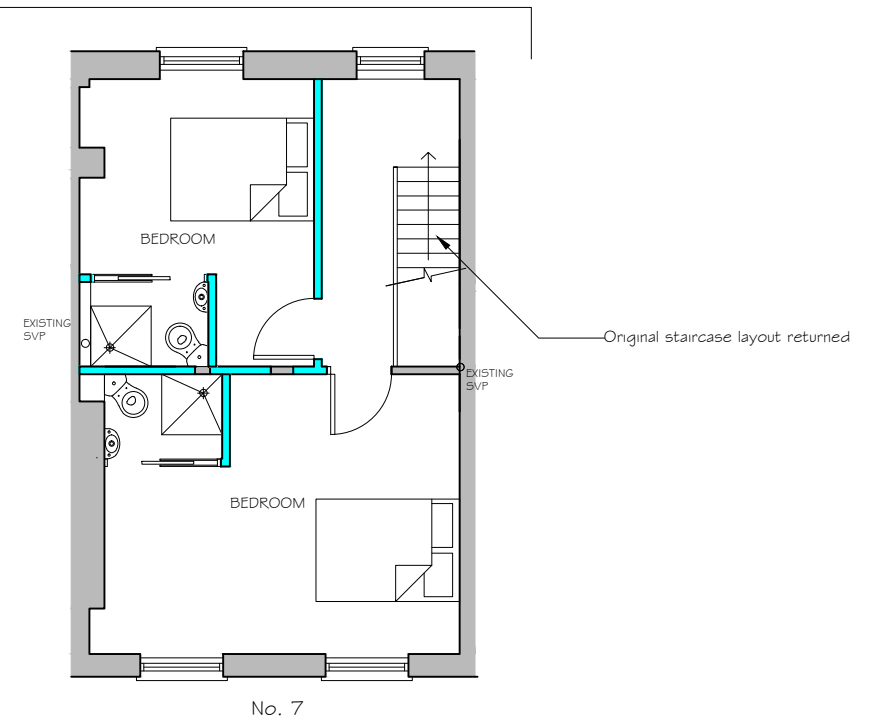


Two Bedroom Flat - GIA 85m<sup>2</sup>

LOWER GROUND FLOOR

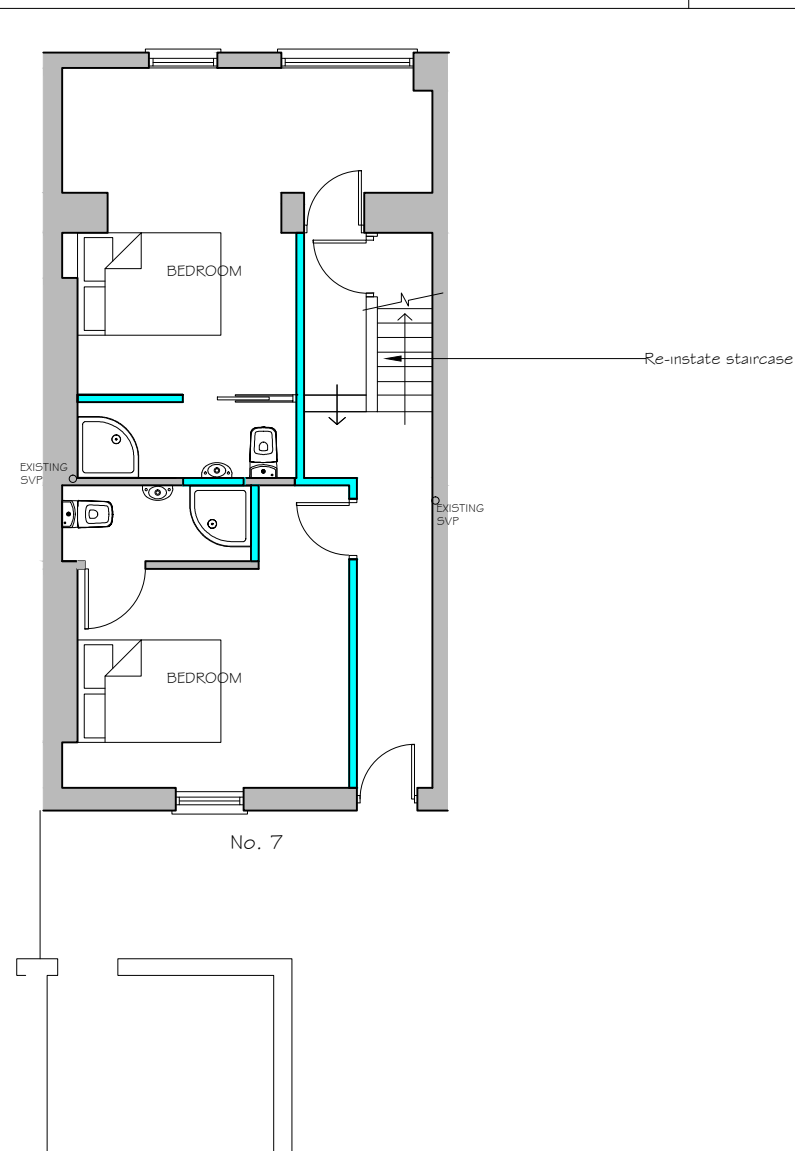

GROUND FLOOR

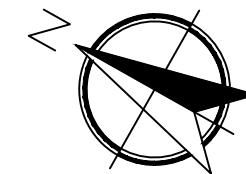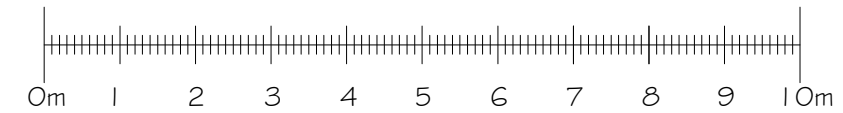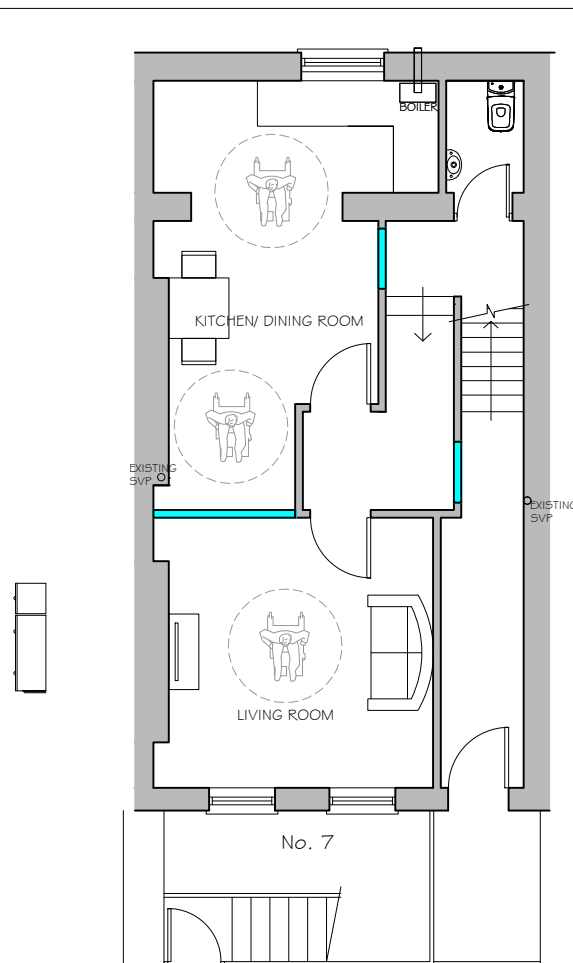

Proposed Plans  
Scale 1:100 @ A-3

Ref:1279/7/02

Rev:D

7 Sandwich Street  
Russell Square  
London

Client: Amadeus Leisure Ltd

Drawn by: SF  
Date: 31st March 2015

pod LLP  
Unit 313  
Metal Box Factory  
30 Great Guildford Street  
London SE1 0HS

Tel: 020 3176 5590  
Mob: 07808 037 998  
Email: simon@podpartnership.com  
Web: www.podpartnership.com

