



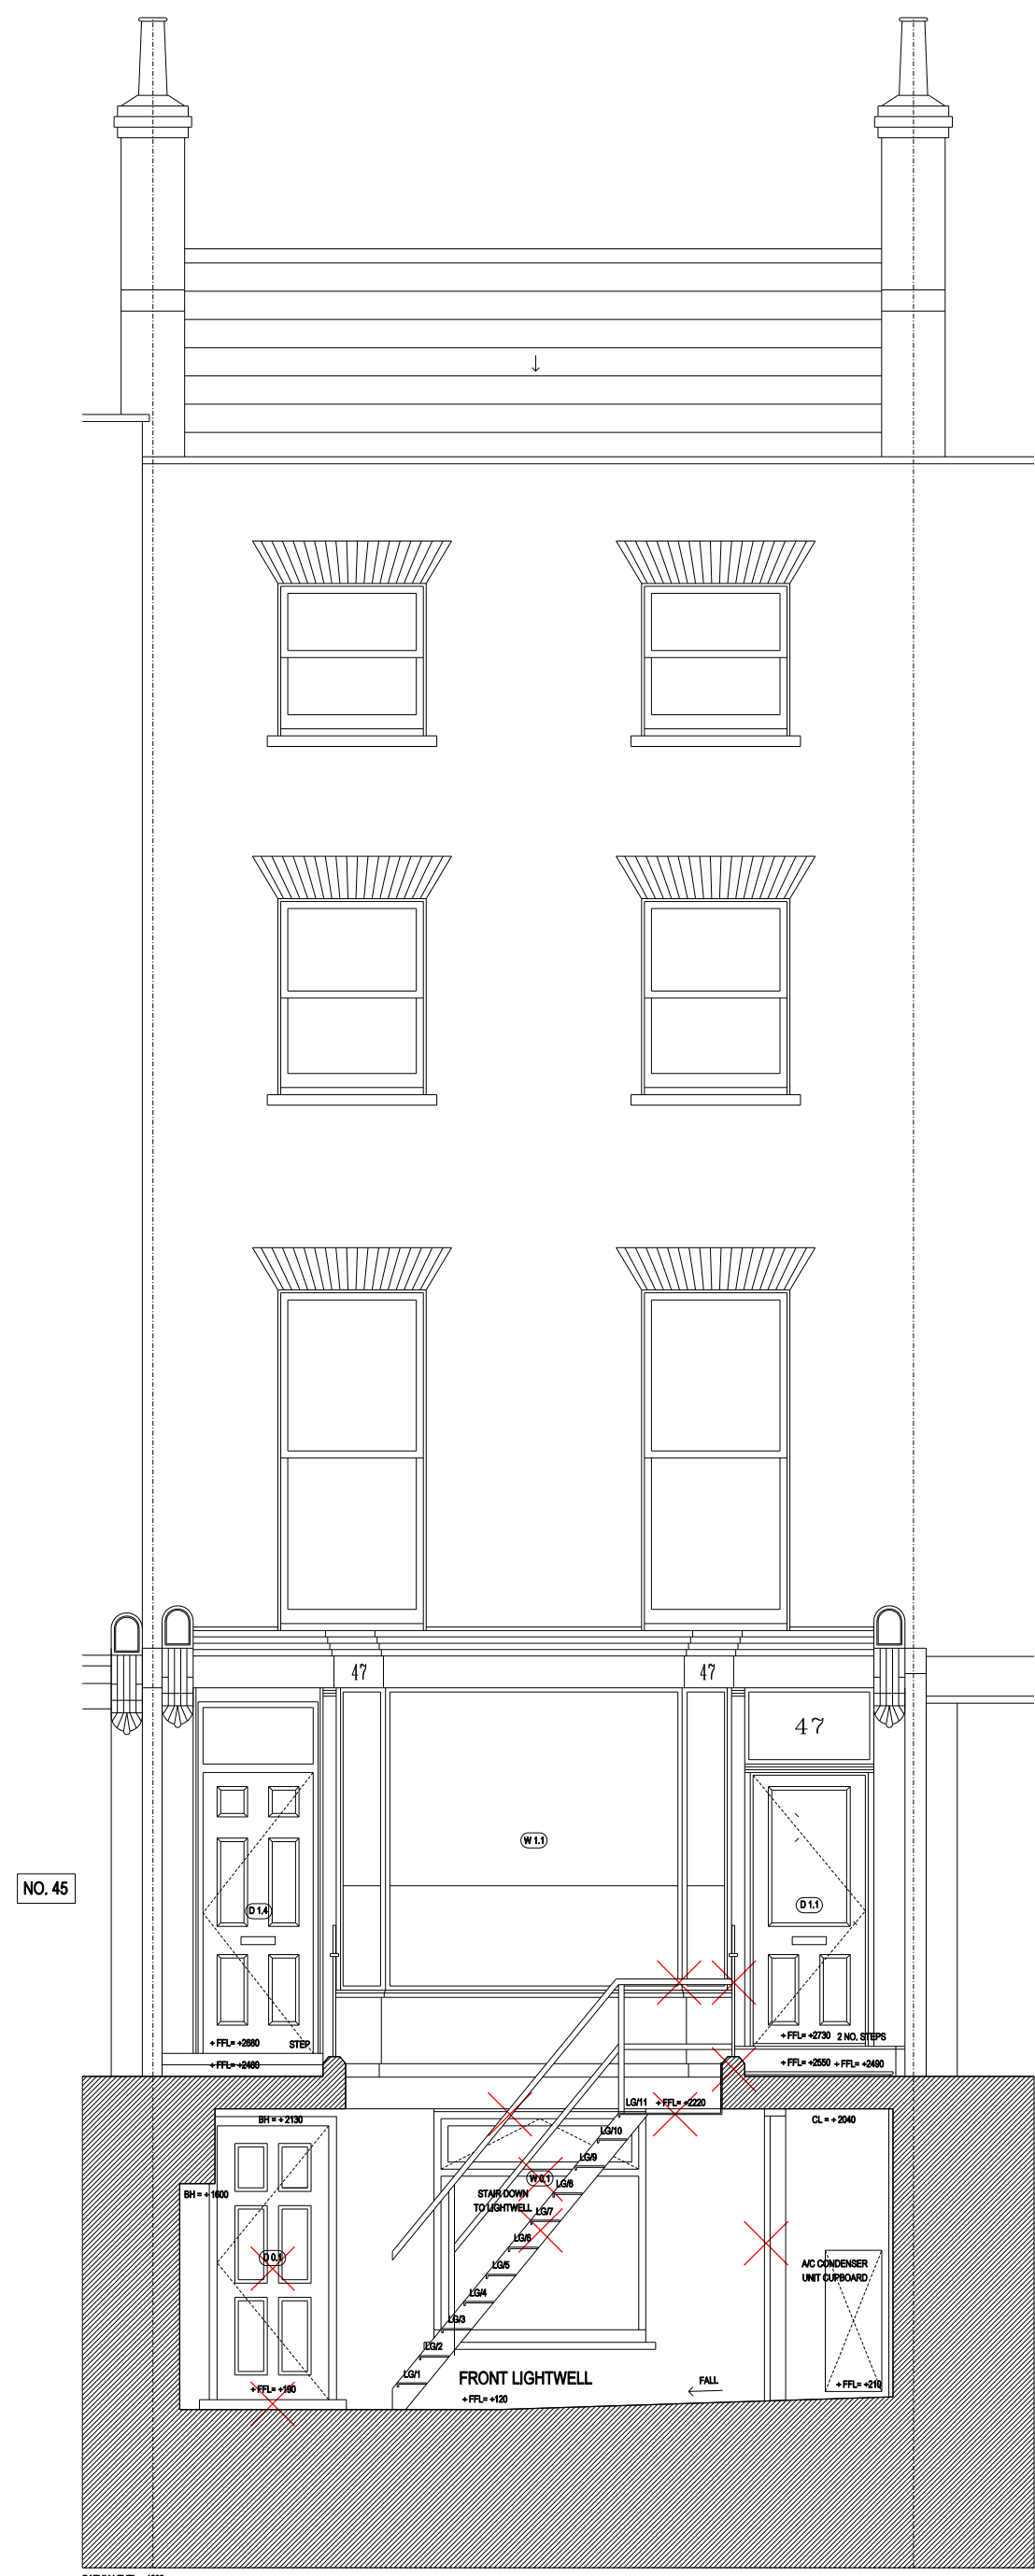

02 EXISTING SECTION 02 (15-01-02)
Scale 1:50 (@A1 SIZE)

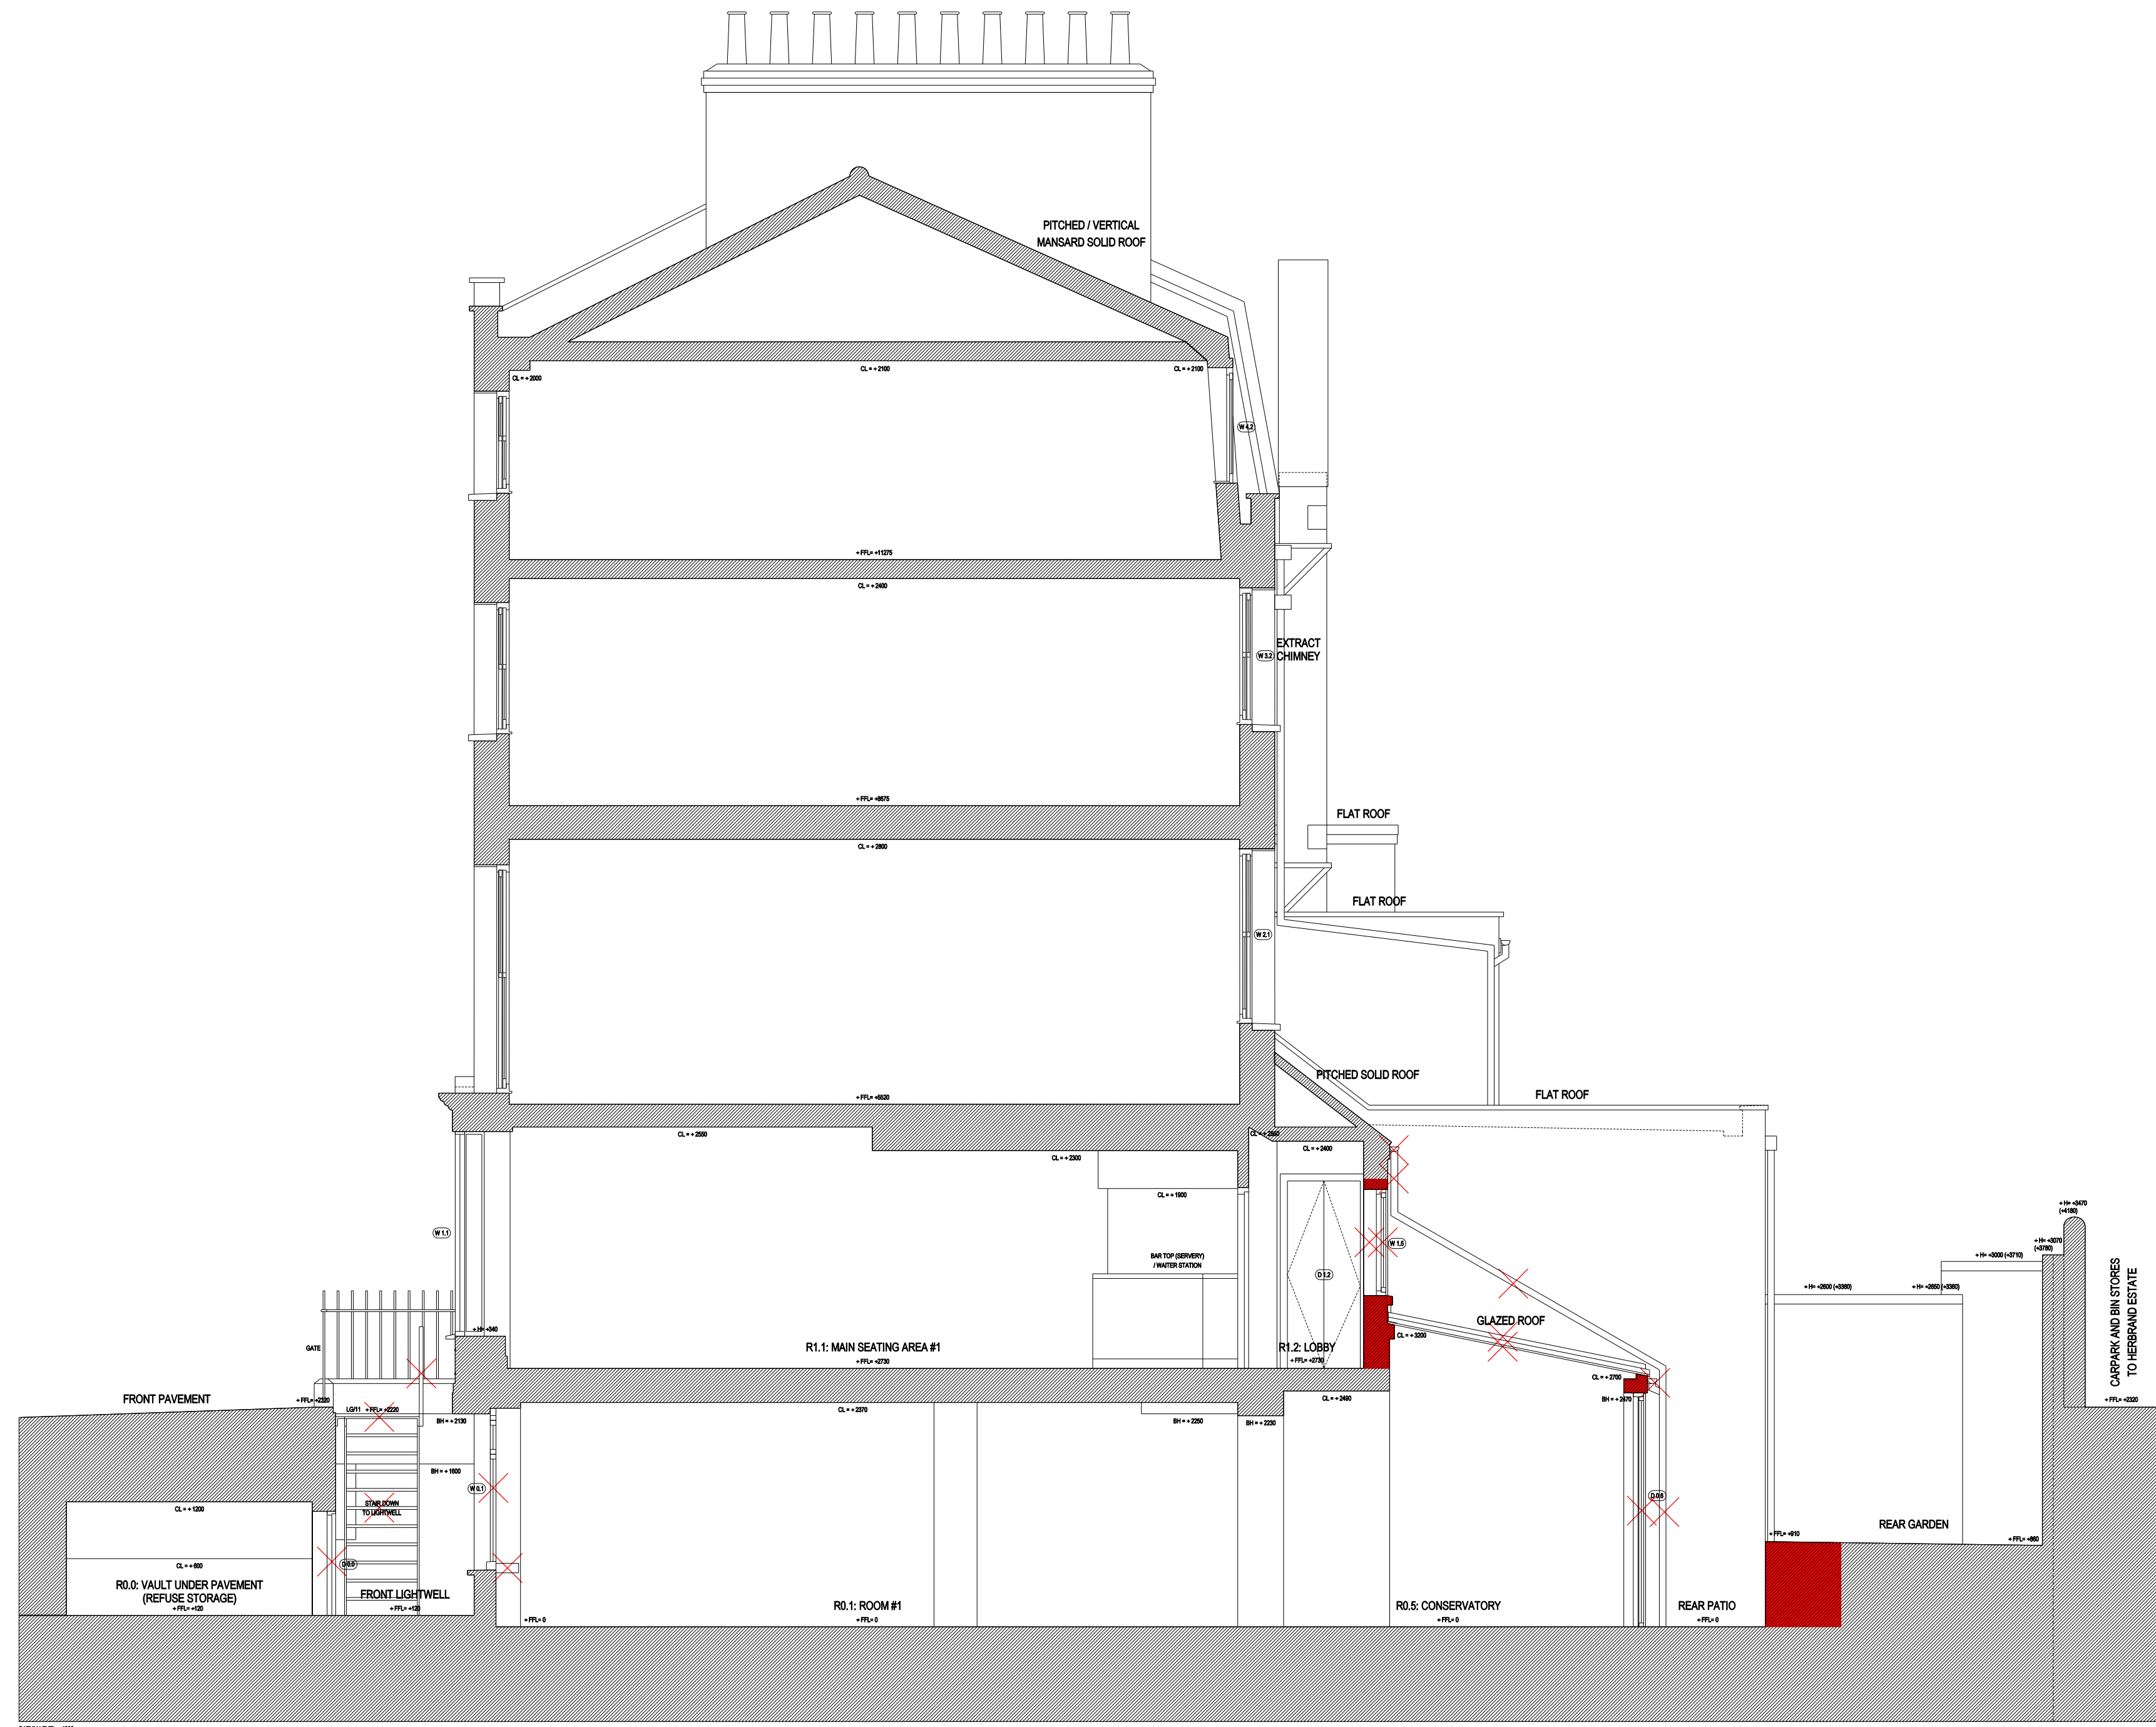

03 EXISTING SECTION 03 (15-01-02)
Scale 1:50 (@A1 SIZE)

KEY TO STRIP-OUT / DEMOLITIONS:

- INDICATES INTERNAL / EXTERNAL WALLS TO BE REMOVED
- INDICATES ELEMENT TO BE REMOVED

0 1 2 3 4 5 6 7 8 9 10
SCALE BAR (METRES) - (1:50 SCALE @ A1 SIZE / 1:100 SCALE @ A3 SIZE)

27.04.15 ISSUE FOR PLANNING & LB CONSENT
rev date reason by



Unit 6: Masons Yard
177 Westbourne Street t: +44 (0) 1273 201 830
Hove e: steve@searyarchitects.co.uk
East Sussex BN3 5FB w: www.searyarchitects.co.uk

project:	47 Marchmont Street, London, WC1N 1AP
client:	Mr M Abornes
dwg title:	Existing Sections 02 & 03
dwg no:	15-01-02
scale:	1:50 (@A1 SIZE)
project no:	0411
rev:	
date:	27.04.15
status:	PLANNING & LB