


Notes
 - All dimensions to be checked on site
 - Do not scale off this drawing
 - All dimensions are shown in mm unless otherwise stated
 - Refer to drawing issue sheet for purpose of issue
 - If in doubt ask
 - © Lewelyn Davies



- Affordable Housing
- Affordable Housing Circulation & Support Areas
- Commercial/ Offices
- Commercial/ Offices Circulation & Support Areas
- WC
- Market Housing
- Market Housing Circulation & Support Areas
- Shared Bin Stores
- Plant

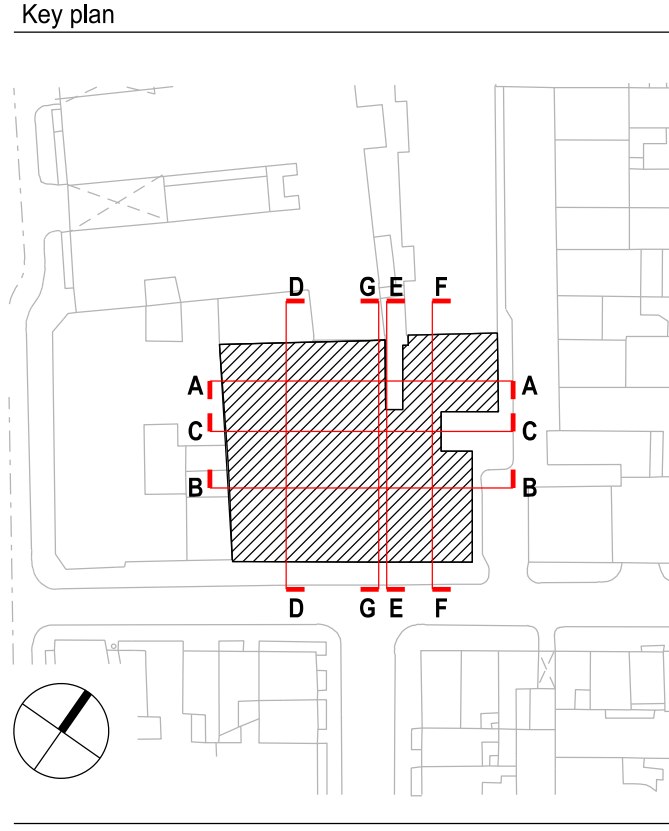

P5	Planning Amendments	15-04-17	ZL
P4	PLANNING APPLICATION	15-01-19	AG
P3	FOR DESIGN TEAM REVIEW	14-11-28	RB
P2	FOR DESIGN TEAM REVIEW	14-11-18	RB
P1	FOR DESIGN TEAM REVIEW	14-10-31	RB
No.	Description	Date	By
Revisions			

Structural Consultant	Services Consultant
URS	ARUP
Project Manager	Cost Consultant
-	Equals Consulting
Project Title	
Arthur Stanley House	

Client
 University College of London Hospitals Charity (UCLHC)


Drawing Title
 Option A4
 Proposed Section AA

Project Number	Drawing Number	Revision
LD13 002.00 - S_A4_AA		P5

Scale @ A1
 1:100
 Date
 14-10-31
 Architects

LLEWELYN DAVIES
 3rd floor | 3-5 Rathbone Place | London | W1T 1HJ
 T +44(0)20 7907 7900 | E london@ldavies.com
 www.ldavies.com

Notes
 - All dimensions to be checked on site
 - Do not scale off this drawing
 - All dimensions are shown in mm unless otherwise stated
 - Refer to drawing issue sheet for purpose of issue
 - If in doubt ask
 - © Lewelyn Davies

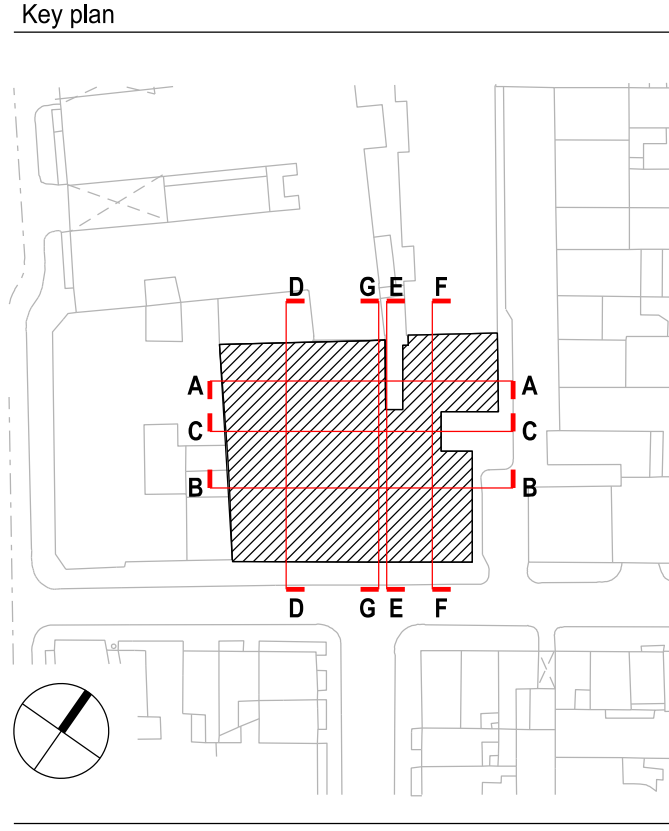

- Affordable Housing
- Affordable Housing Circulation & Support Areas
- Commercial/ Offices
- Commercial/ Offices Circulation & Support Areas
- WC
- Market Housing
- Market Housing Circulation & Support Areas
- Shared Bin Stores
- Plant

P3	Planning Amendments	15-04-17	ZL
P2	PLANNING APPLICATION	15-01-19	AG
P1	FOR DESIGN TEAM REVIEW	14-11-28	RB
No.	Description	Date	By
Revisions			

Structural Consultant	Services Consultant
URS	ARUP
Project Manager	Cost Consultant
-	Equals Consulting
Project Title	
Arthur Stanley House	

Client
 University College of London Hospitals Charity (UCLHC)

Drawing Title
 Option A4
 Proposed Section BB

Project Number	Drawing Number	Revision
LD13 002.00 - S_A4_BB		P3

Scale @ A1
 1:100
 Date
 14-11-28
 Architects


LLEWELYN DAVIES

3rd floor | 3-5 Rathbone Place | London | W1T 1HJ
 T +44(0)20 7907 7900 | E london@ldavies.com
 www.ldavies.com


Notes

- All dimensions to be checked on site
- Do not scale off this drawing
- All dimensions are shown in mm unless otherwise stated
- Refer to drawing issue sheet for purpose of issue
- If in doubt ask
- © Lewelyn Davies

Key plan

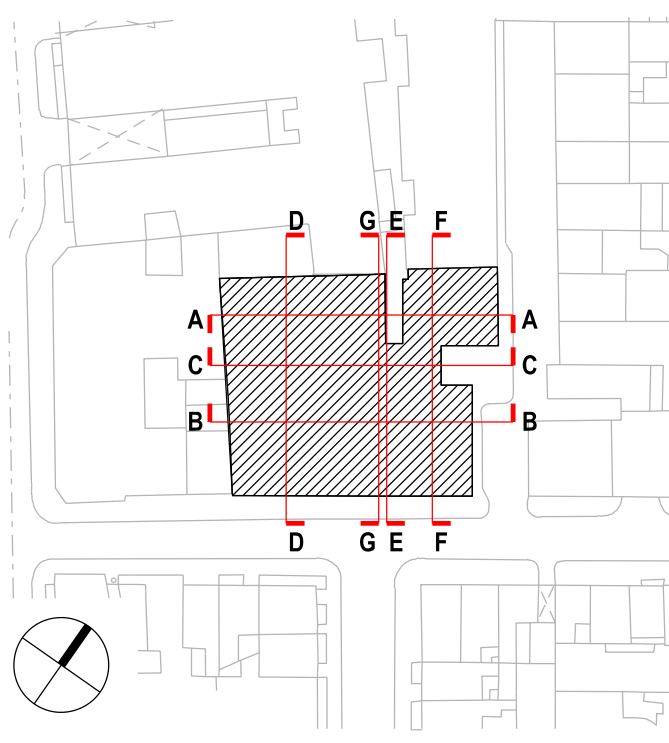

- Affordable Housing
- Affordable Housing Circulation & Support Areas
- Commercial/ Offices
- Commercial/ Offices Circulation & Support Areas
- WC
- Market Housing
- Market Housing Circulation & Support Areas
- Shared Bin Stores
- Plant

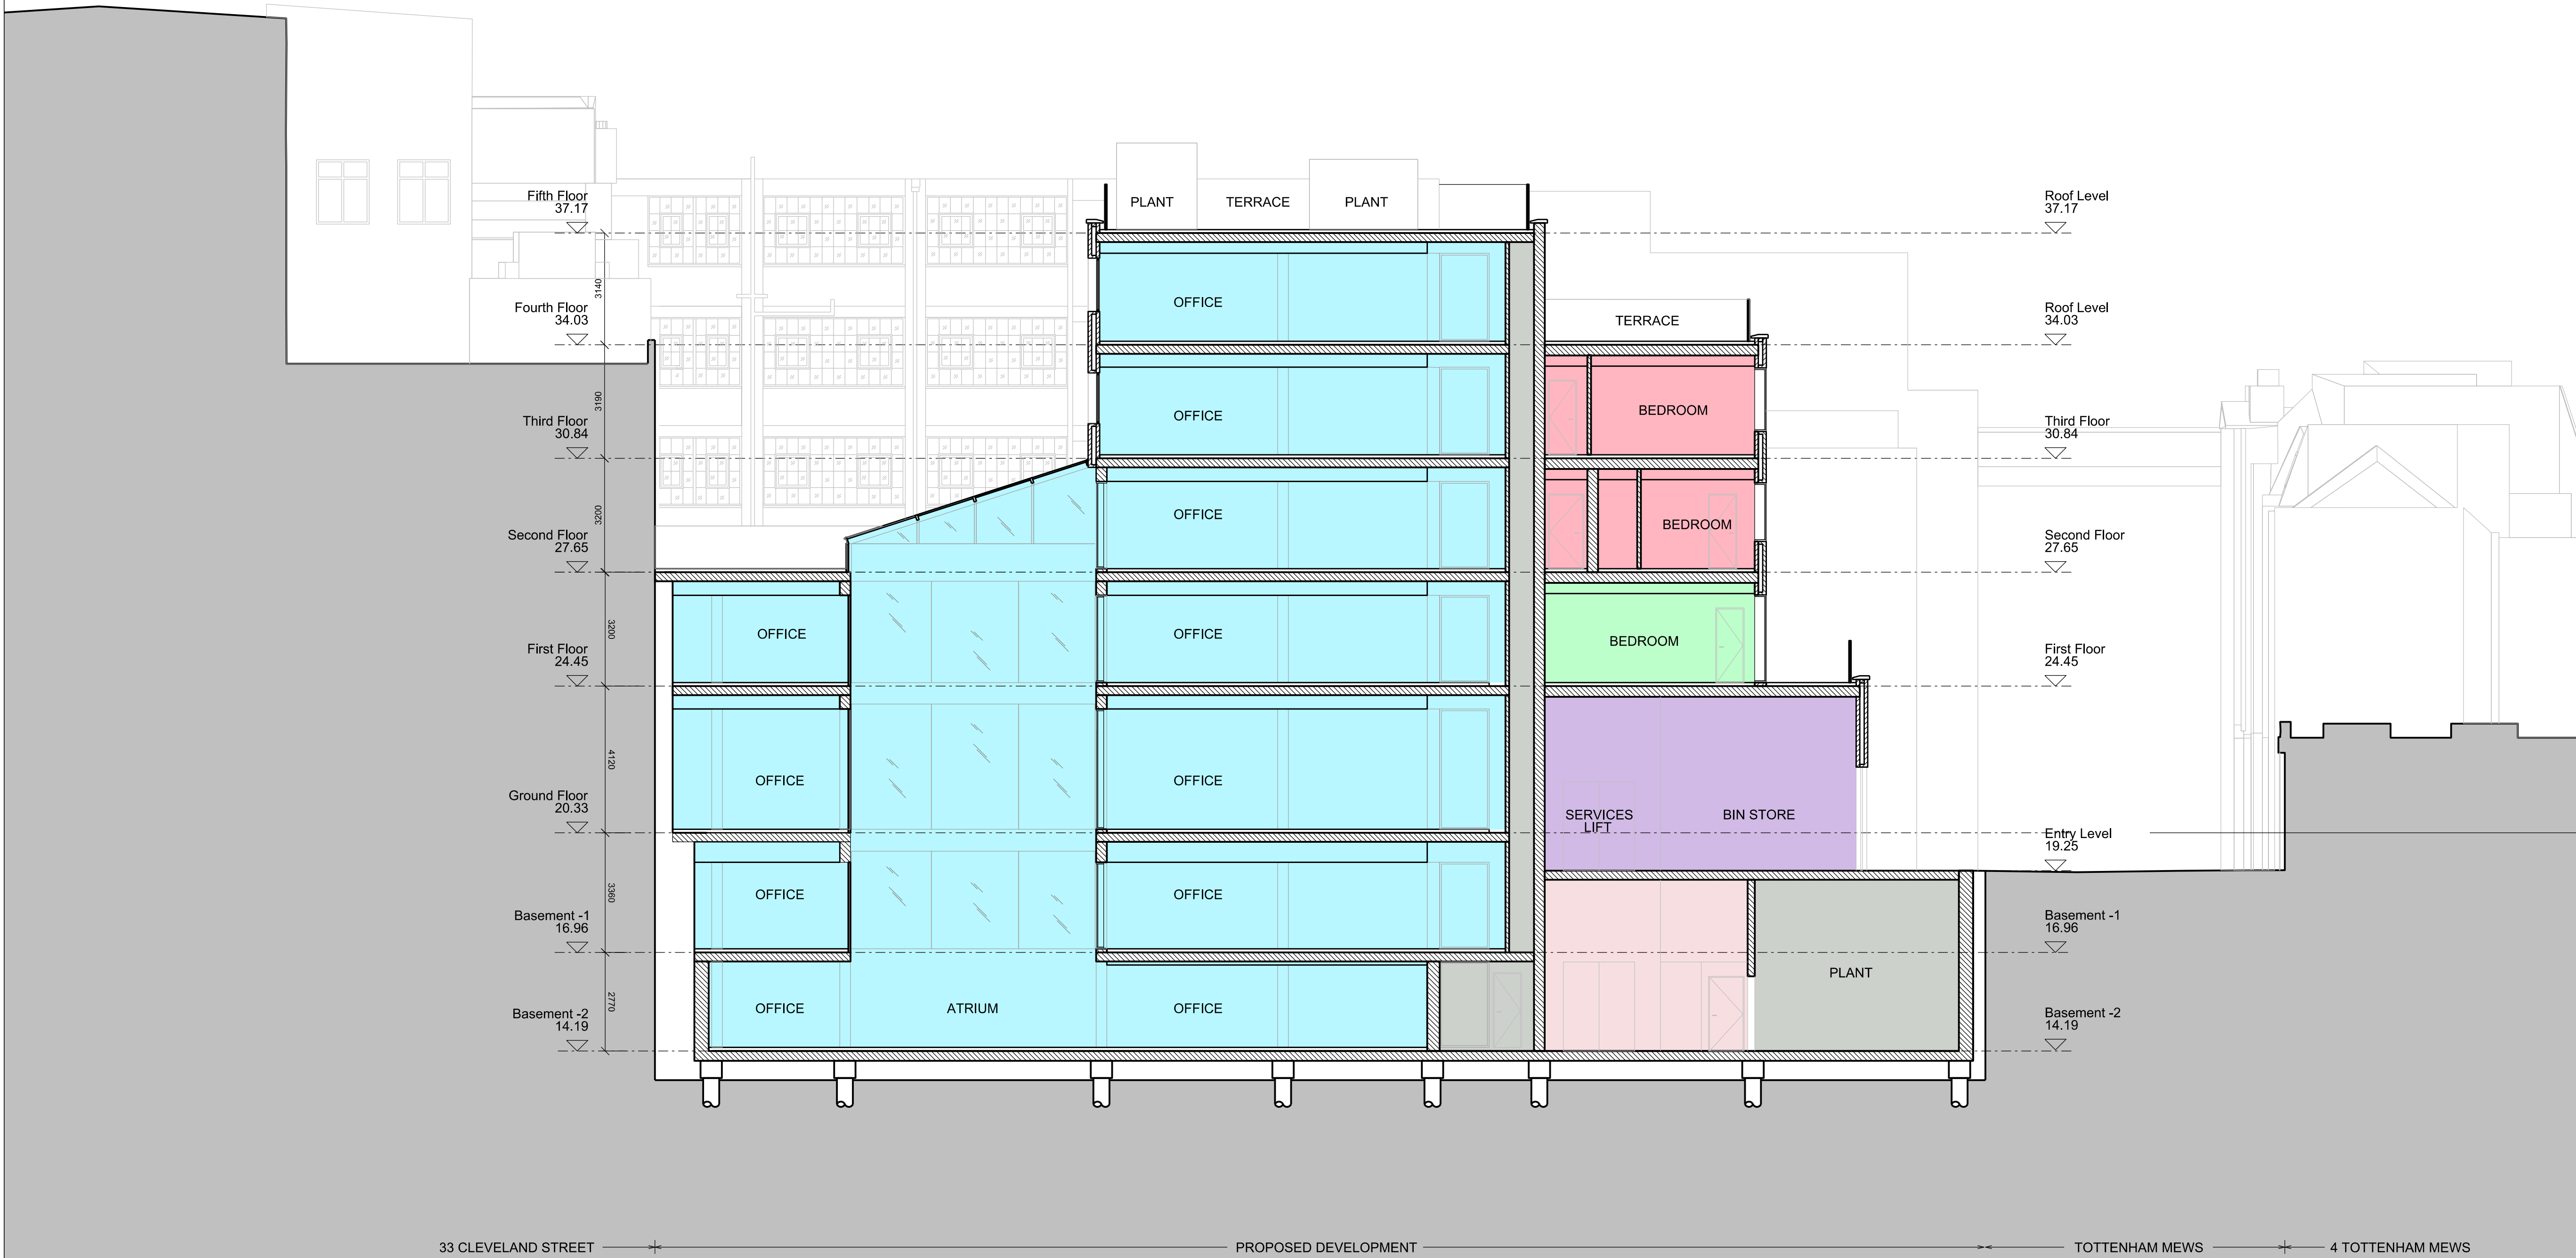

P3	Planning Amendments	15-04-17	ZL
P2	PLANNING APPLICATION	15-01-19	AG
P1	FOR DESIGN TEAM REVIEW	14-01-31	RB
No.	Description	Date	By
Revisions			

Structural Consultant	Services Consultant
URS	ARUP
Project Manager	Cost Consultant
-	Equals Consulting
Project Title	
Arthur Stanley House	

Client
University College of London Hospitals Charity (UCLHC)

Drawing Title
Option A4
Proposed Section CC

Project Number	Drawing Number	Revision
LD13 002.00 - S_A4_CC		P3

Scale @ A1
1:100
Date
14-11-28

Architects


LLEWELYN DAVIES

3rd floor | 3-5 Rathbone Place | London | W1T 1HJ
T +44(0)20 7907 7900 | E london@ldavies.com
www.ldavies.com

Notes

- All dimensions to be checked on site
- Do not scale off this drawing
- All dimensions are shown in mm unless otherwise stated
- Refer to drawing issue sheet for purpose of issue
- If in doubt ask
- © Lewelyn Davies

Key plan

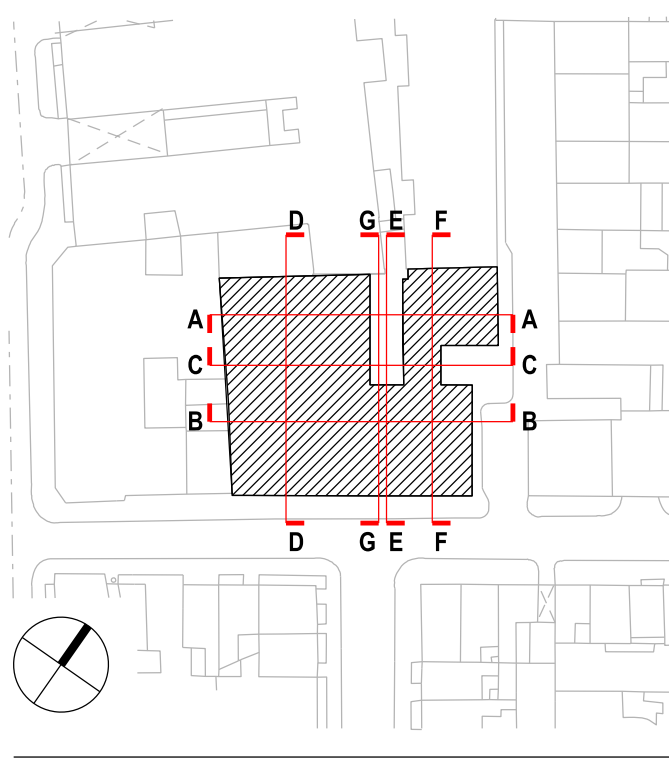

- Affordable Housing
- Affordable Housing Circulation & Support Areas
- Commercial/ Offices
- Commercial/ Offices Circulation & Support Areas
- WC
- Market Housing
- Market Housing Circulation & Support Areas
- Shared Bin Stores
- Plant



No.	Description	Date	By
P5	Planning Amendments	15-04-19	ZL
P4	PLANNING APPLICATION	15-01-19	AC
P3	FOR DESIGN TEAM REVIEW	14-11-28	RB
P2	FOR DESIGN TEAM REVIEW	14-11-21	RB
P1	FOR DESIGN TEAM REVIEW	14-10-31	RB

Structural Consultant	Services Consultant
URS	ARUP
Project Manager	Cost Consultant
-	Equals Consulting
Project Title	
Arthur Stanley House	

Client
University College of London Hospitals Charity (UCLHC)

Drawing Title
Option A4
Proposed Section DD

Project Number	Drawing Number	Revision
LD13 002.00 - S_A4_DD		P5

Scale @ A1
1:100
Date
14-10-31

Architects



LLEWELYN DAVIES

3rd floor | 3-5 Rathbone Place | London | W1T 1HJ
T +44(0)20 7907 7900 | E london@ldavies.com
www.ldavies.com


Notes

- All dimensions to be checked on site
- Do not scale off this drawing
- All dimensions are shown in mm unless otherwise stated
- Refer to drawing issue sheet for purpose of issue
- If in doubt ask
- © Lewelyn Davies

Key plan

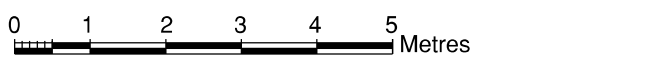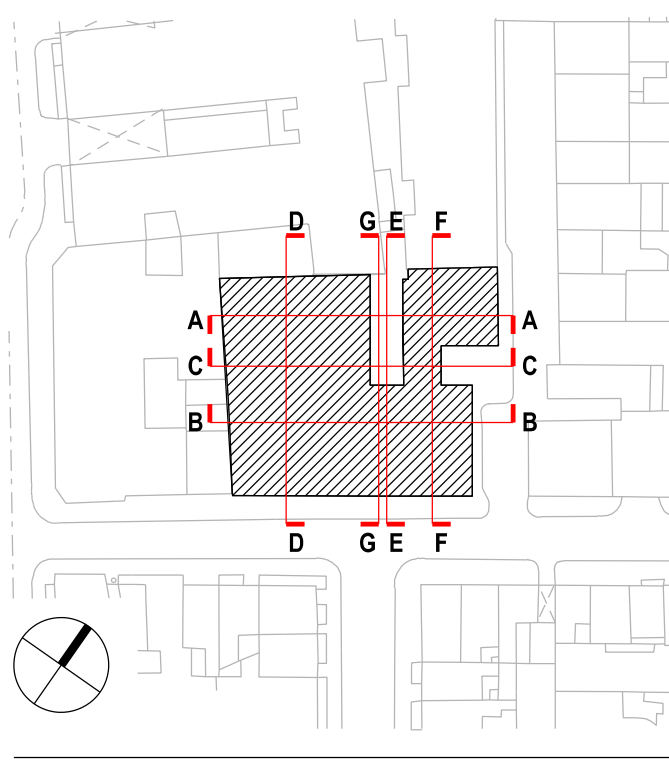

- Affordable Housing
- Affordable Housing Circulation & Support Areas
- Commercial/ Offices
- Commercial/ Offices Circulation & Support Areas
- WC
- Market Housing
- Market Housing Circulation & Support Areas
- Shared Bin Stores
- Plant

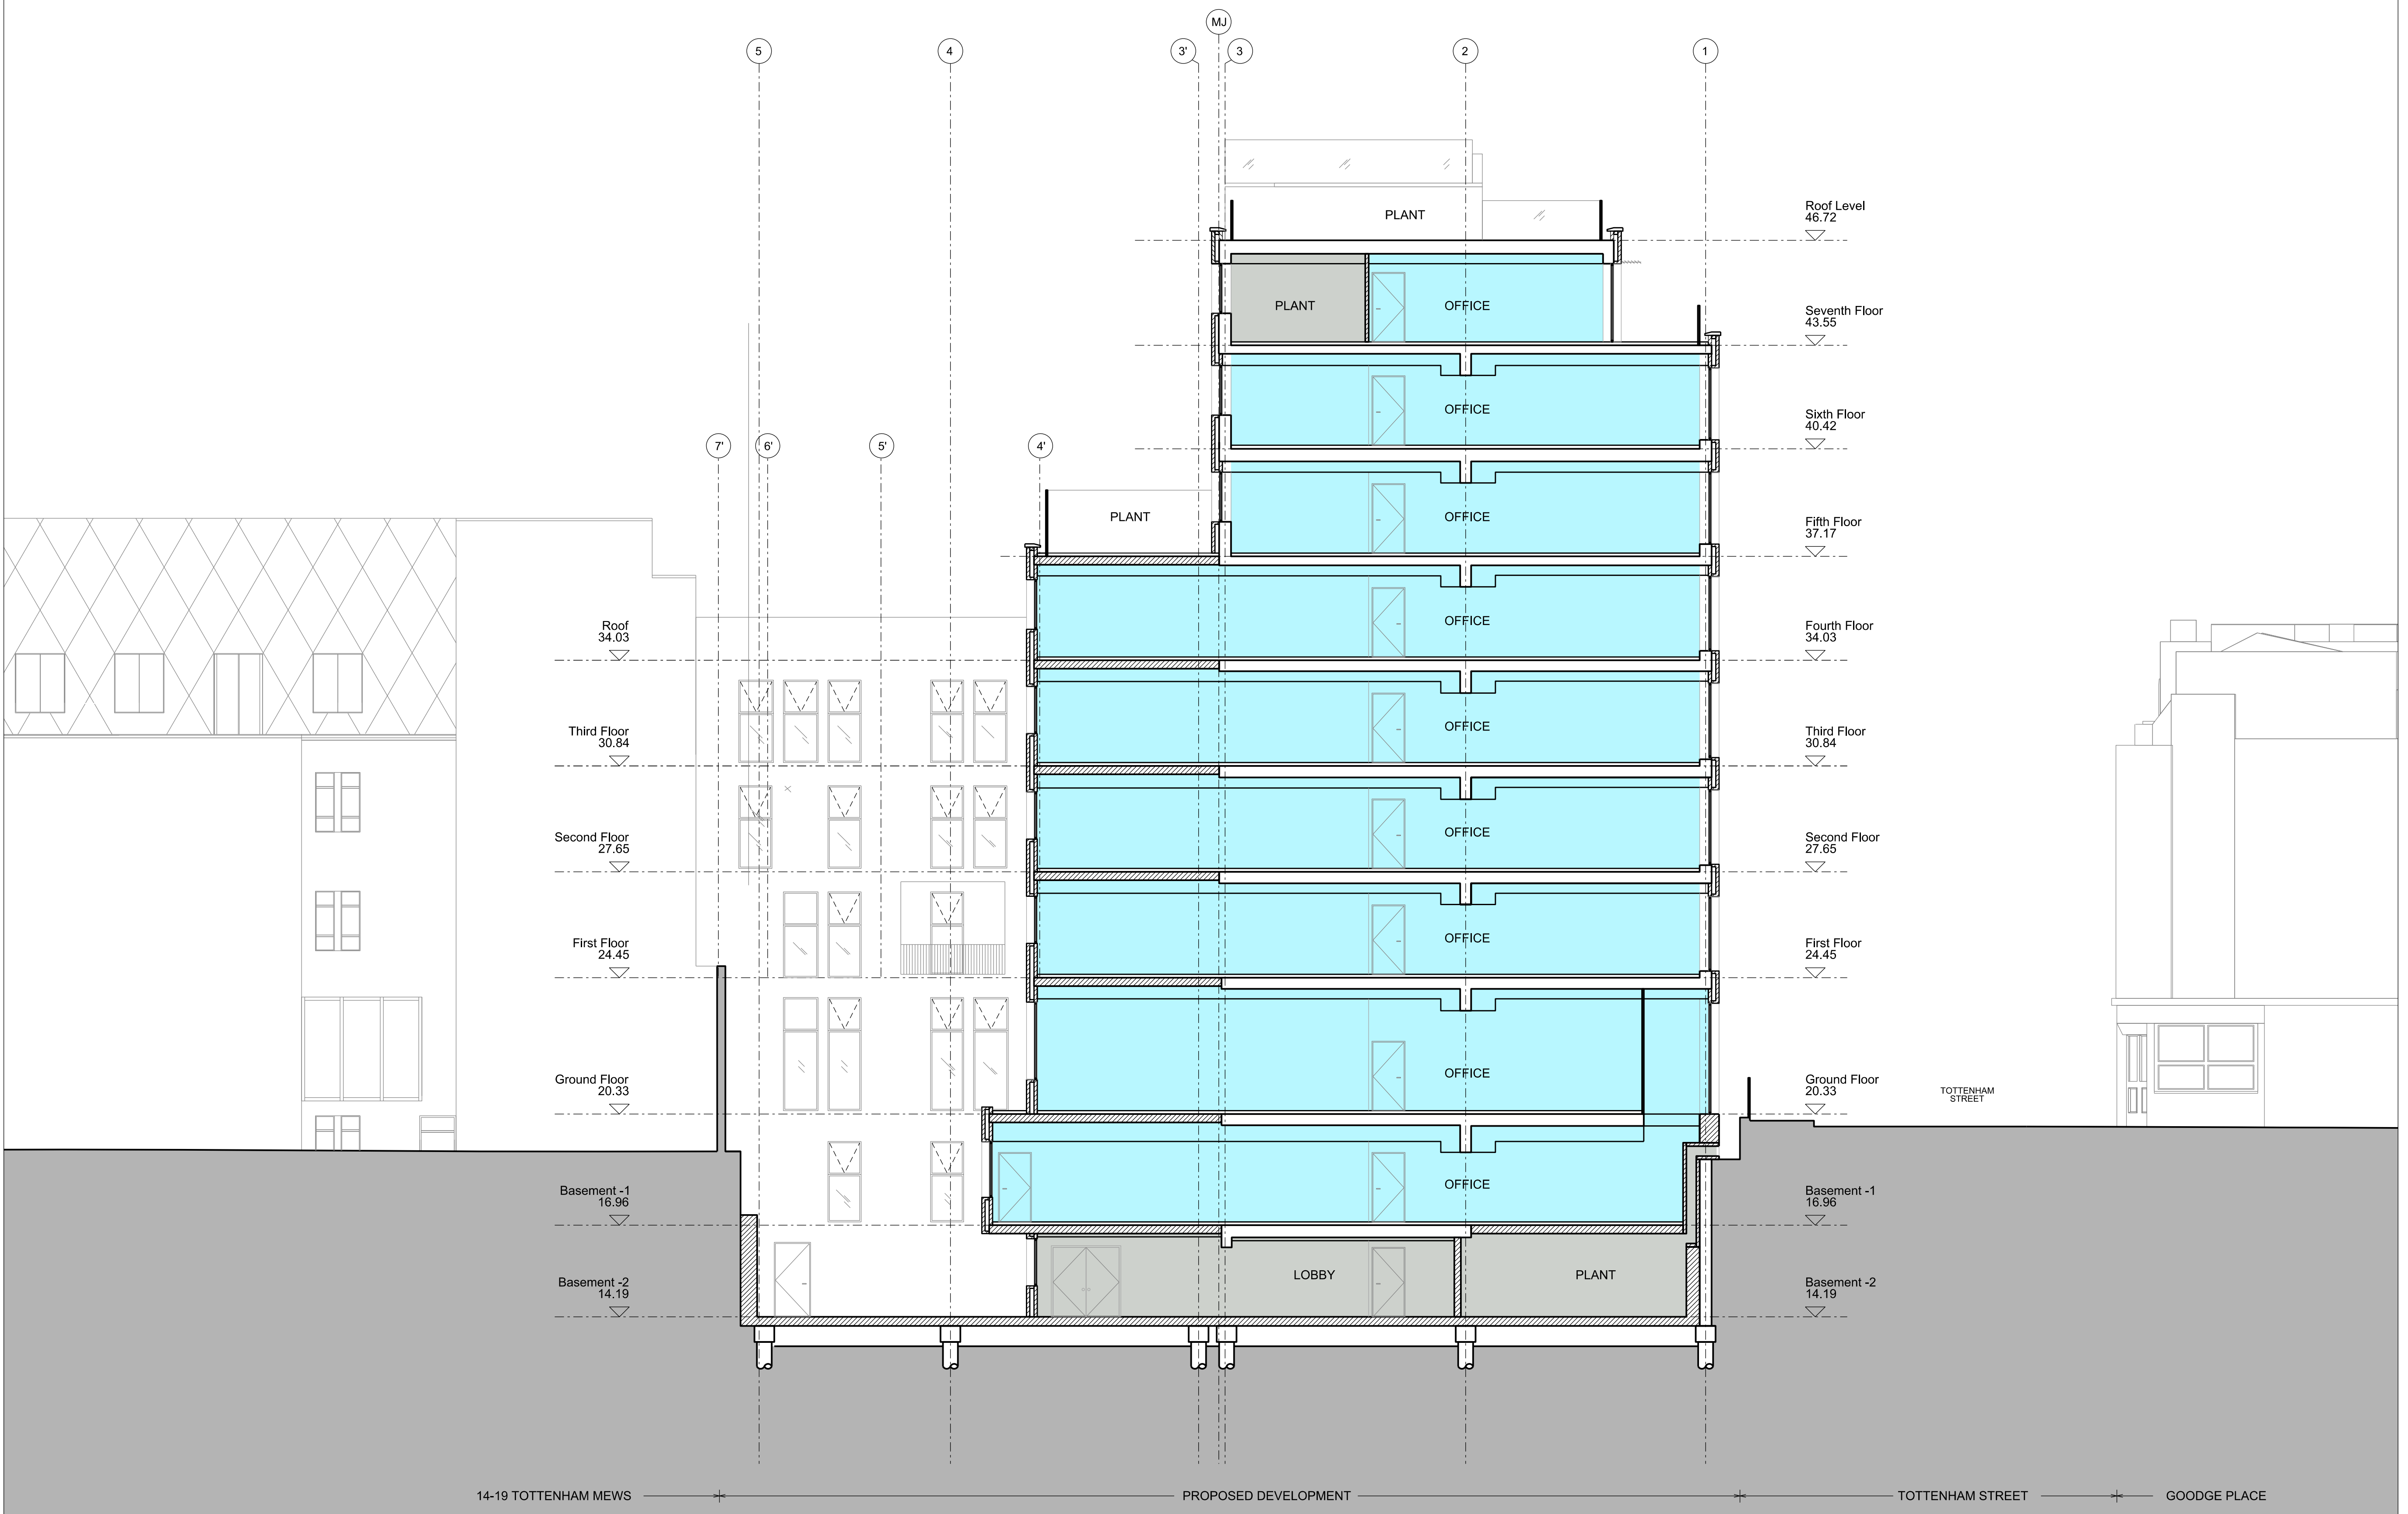

No.	Description	Date	By
P2	Planning Amendments	15-04-17	ZL
P1	PLANNING APPLICATION	15-01-19	AG

Structural Consultant	Services Consultant
URS	ARUP
Project Manager	Cost Consultant
-	Equals Consulting
Project Title	
Arthur Stanley House	

Client
University College of London Hospitals Charity (UCLHC)

Drawing Title
Option A4
Proposed Section EE

Project Number	Drawing Number	Revision
LD13 002.00 - S_A4_EE		P2

Scale @ A1
1:100

Date
14-12-09



Architects

LLEWELYN DAVIES

3rd floor | 3-5 Rathbone Place | London | W1T 1HJ
T +44(0)20 7907 7900 | E london@ldavies.com
www.ldavies.com

Notes
 - All dimensions to be checked on site
 - Do not scale off this drawing
 - All dimensions are shown in mm unless otherwise stated
 - Refer to drawing issue sheet for purpose of issue
 - If in doubt ask
 - © Llewelyn Davies

Key plan

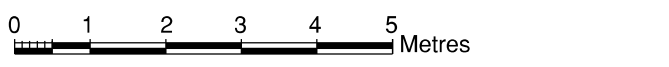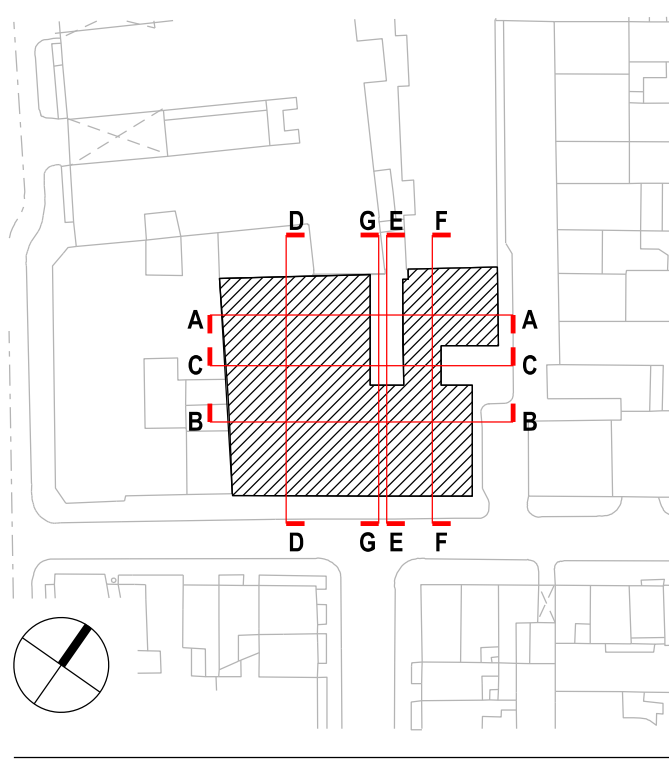

- Affordable Housing
- Affordable Housing Circulation & Support Areas
- Commercial/ Offices
- Commercial/ Offices Circulation & Support Areas
- WC
- Market Housing
- Market Housing Circulation & Support Areas
- Shared Bin Stores
- Plant

No.	Description	Date	By
P4	Planning Amendments	15-04-17	ZL
P3	PLANNING APPLICATION	15-01-19	AG
P2	FOR DESIGN TEAM REVIEW	14-11-28	RB
P1	FOR DESIGN TEAM REVIEW	14-11-21	RB

Structural Consultant	Services Consultant
URS	ARUP
Project Manager	Cost Consultant
-	Equals Consulting
Project Title	
Arthur Stanley House	

Client
 University College of London Hospitals Charity (UCLHC)


Drawing Title
 Option A4
 Proposed Section FF

Project Number	Drawing Number	Revision
LD13 002.00	- S_A4_FF	P4

Scale @ A1
 1:100
 Date
 14-11-21
 Architects

LLEWELYN DAVIES

3rd floor | 3-5 Rathbone Place | London | W1T 1HJ
 T +44(0)20 7907 7900 | E london@ldavies.com
 www.ldavies.com

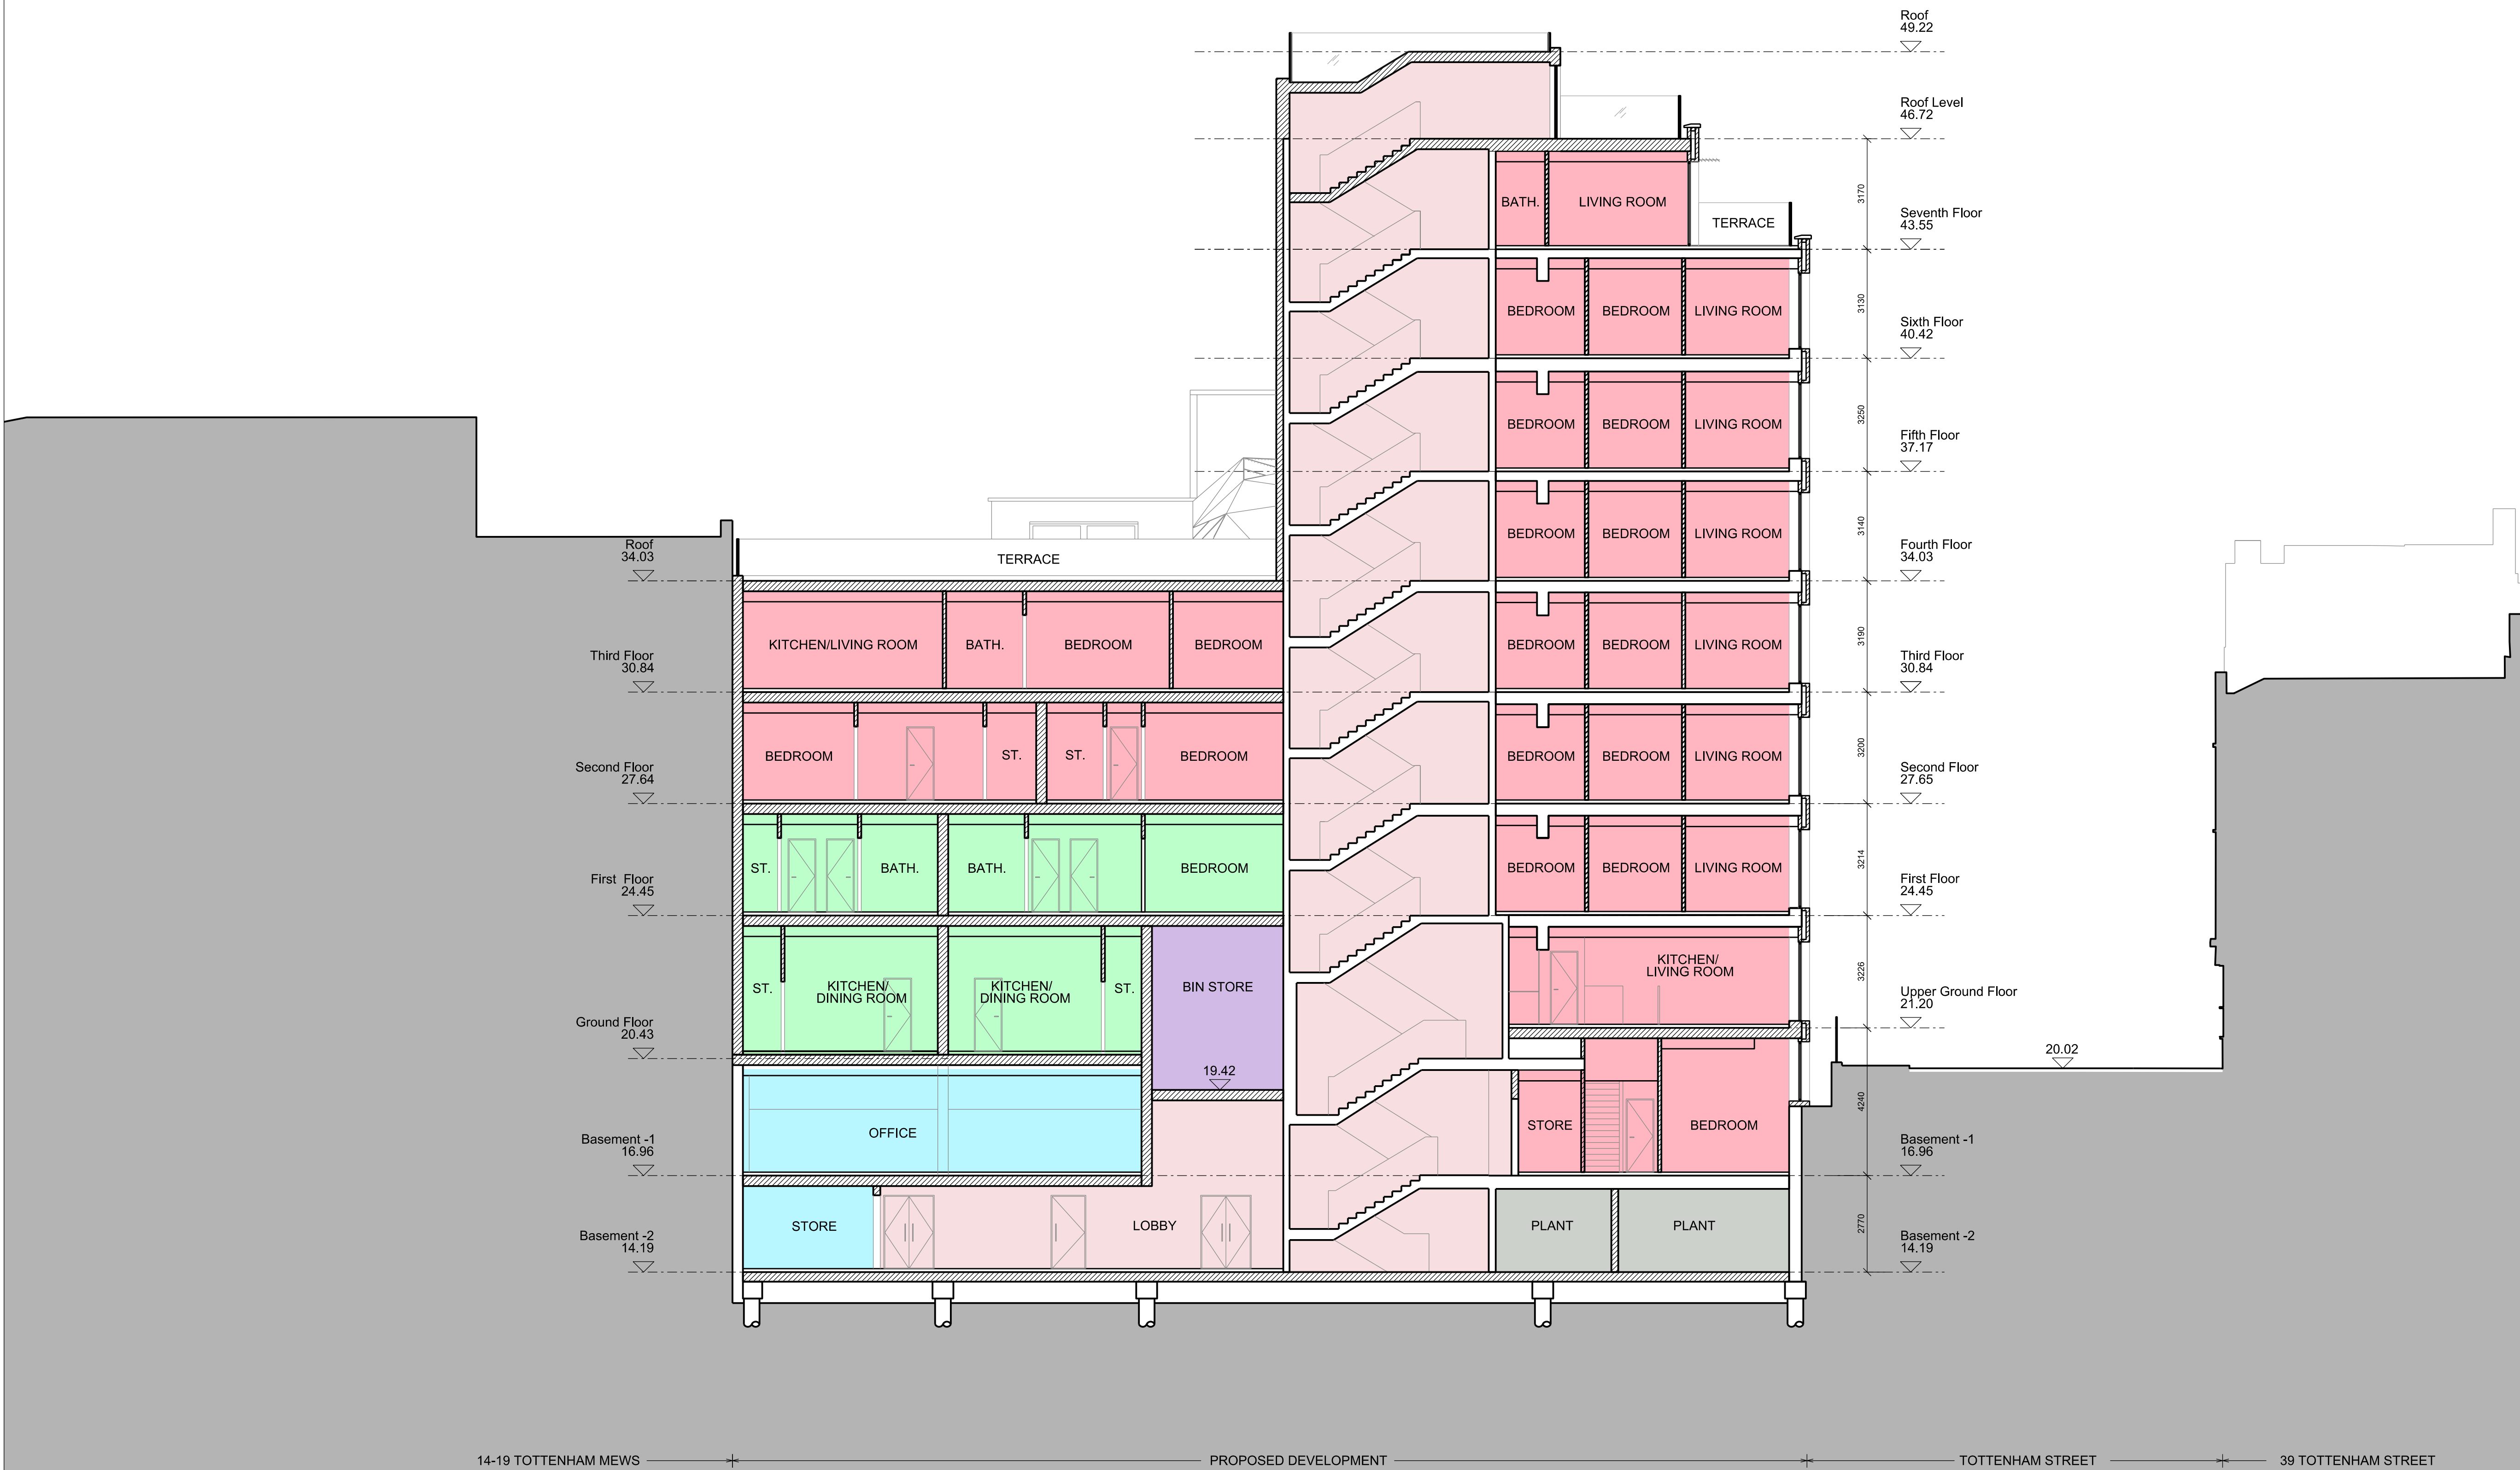


14-19 TOTTENHAM MEWS PROPOSED DEVELOPMENT TOTTENHAM STREET 39 TOTTENHAM STREET

Notes

- All dimensions to be checked on site
- Do not scale off this drawing
- All dimensions are shown in mm unless otherwise stated
- Refer to drawing issue sheet for purpose of issue
- If in doubt ask
- © Llewelyn Davies

Key plan

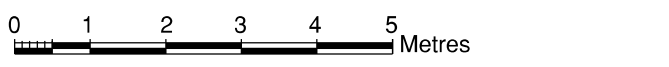

- Affordable Housing
- Affordable Housing Circulation & Support Areas
- Commercial/ Offices
- Commercial/ Offices Circulation & Support Areas
- WC
- Market Housing
- Market Housing Circulation & Support Areas
- Shared Bin Stores
- Plant

P3	Planning Amendments	15-04-17	ZL
P2	PLANNING APPLICATION	15-01-19	AG
P1	For Design Team Review	14-10-31	AG
No.	Description	Date	By
Revisions			

Structural Consultant	Services Consultant
URS	ARUP
Project Manager	Cost Consultant
-	Equals Consulting
Project Title	
Arthur Stanley House	

Client
University College of London Hospitals Charity (UCLHC)

Drawing Title
Option A4
Proposed Section GG

Project Number	Drawing Number	Revision
LD13 002.00	- S_A4_GG	P3


Scale @ A1
1:100

Date
14-12-09

Architects

LLEWELYN DAVIES

3rd floor | 3-5 Rathbone Place | London | W1T 1HJ
T +44(0)20 7907 7900 | E london@ldavies.com
www.ldavies.com

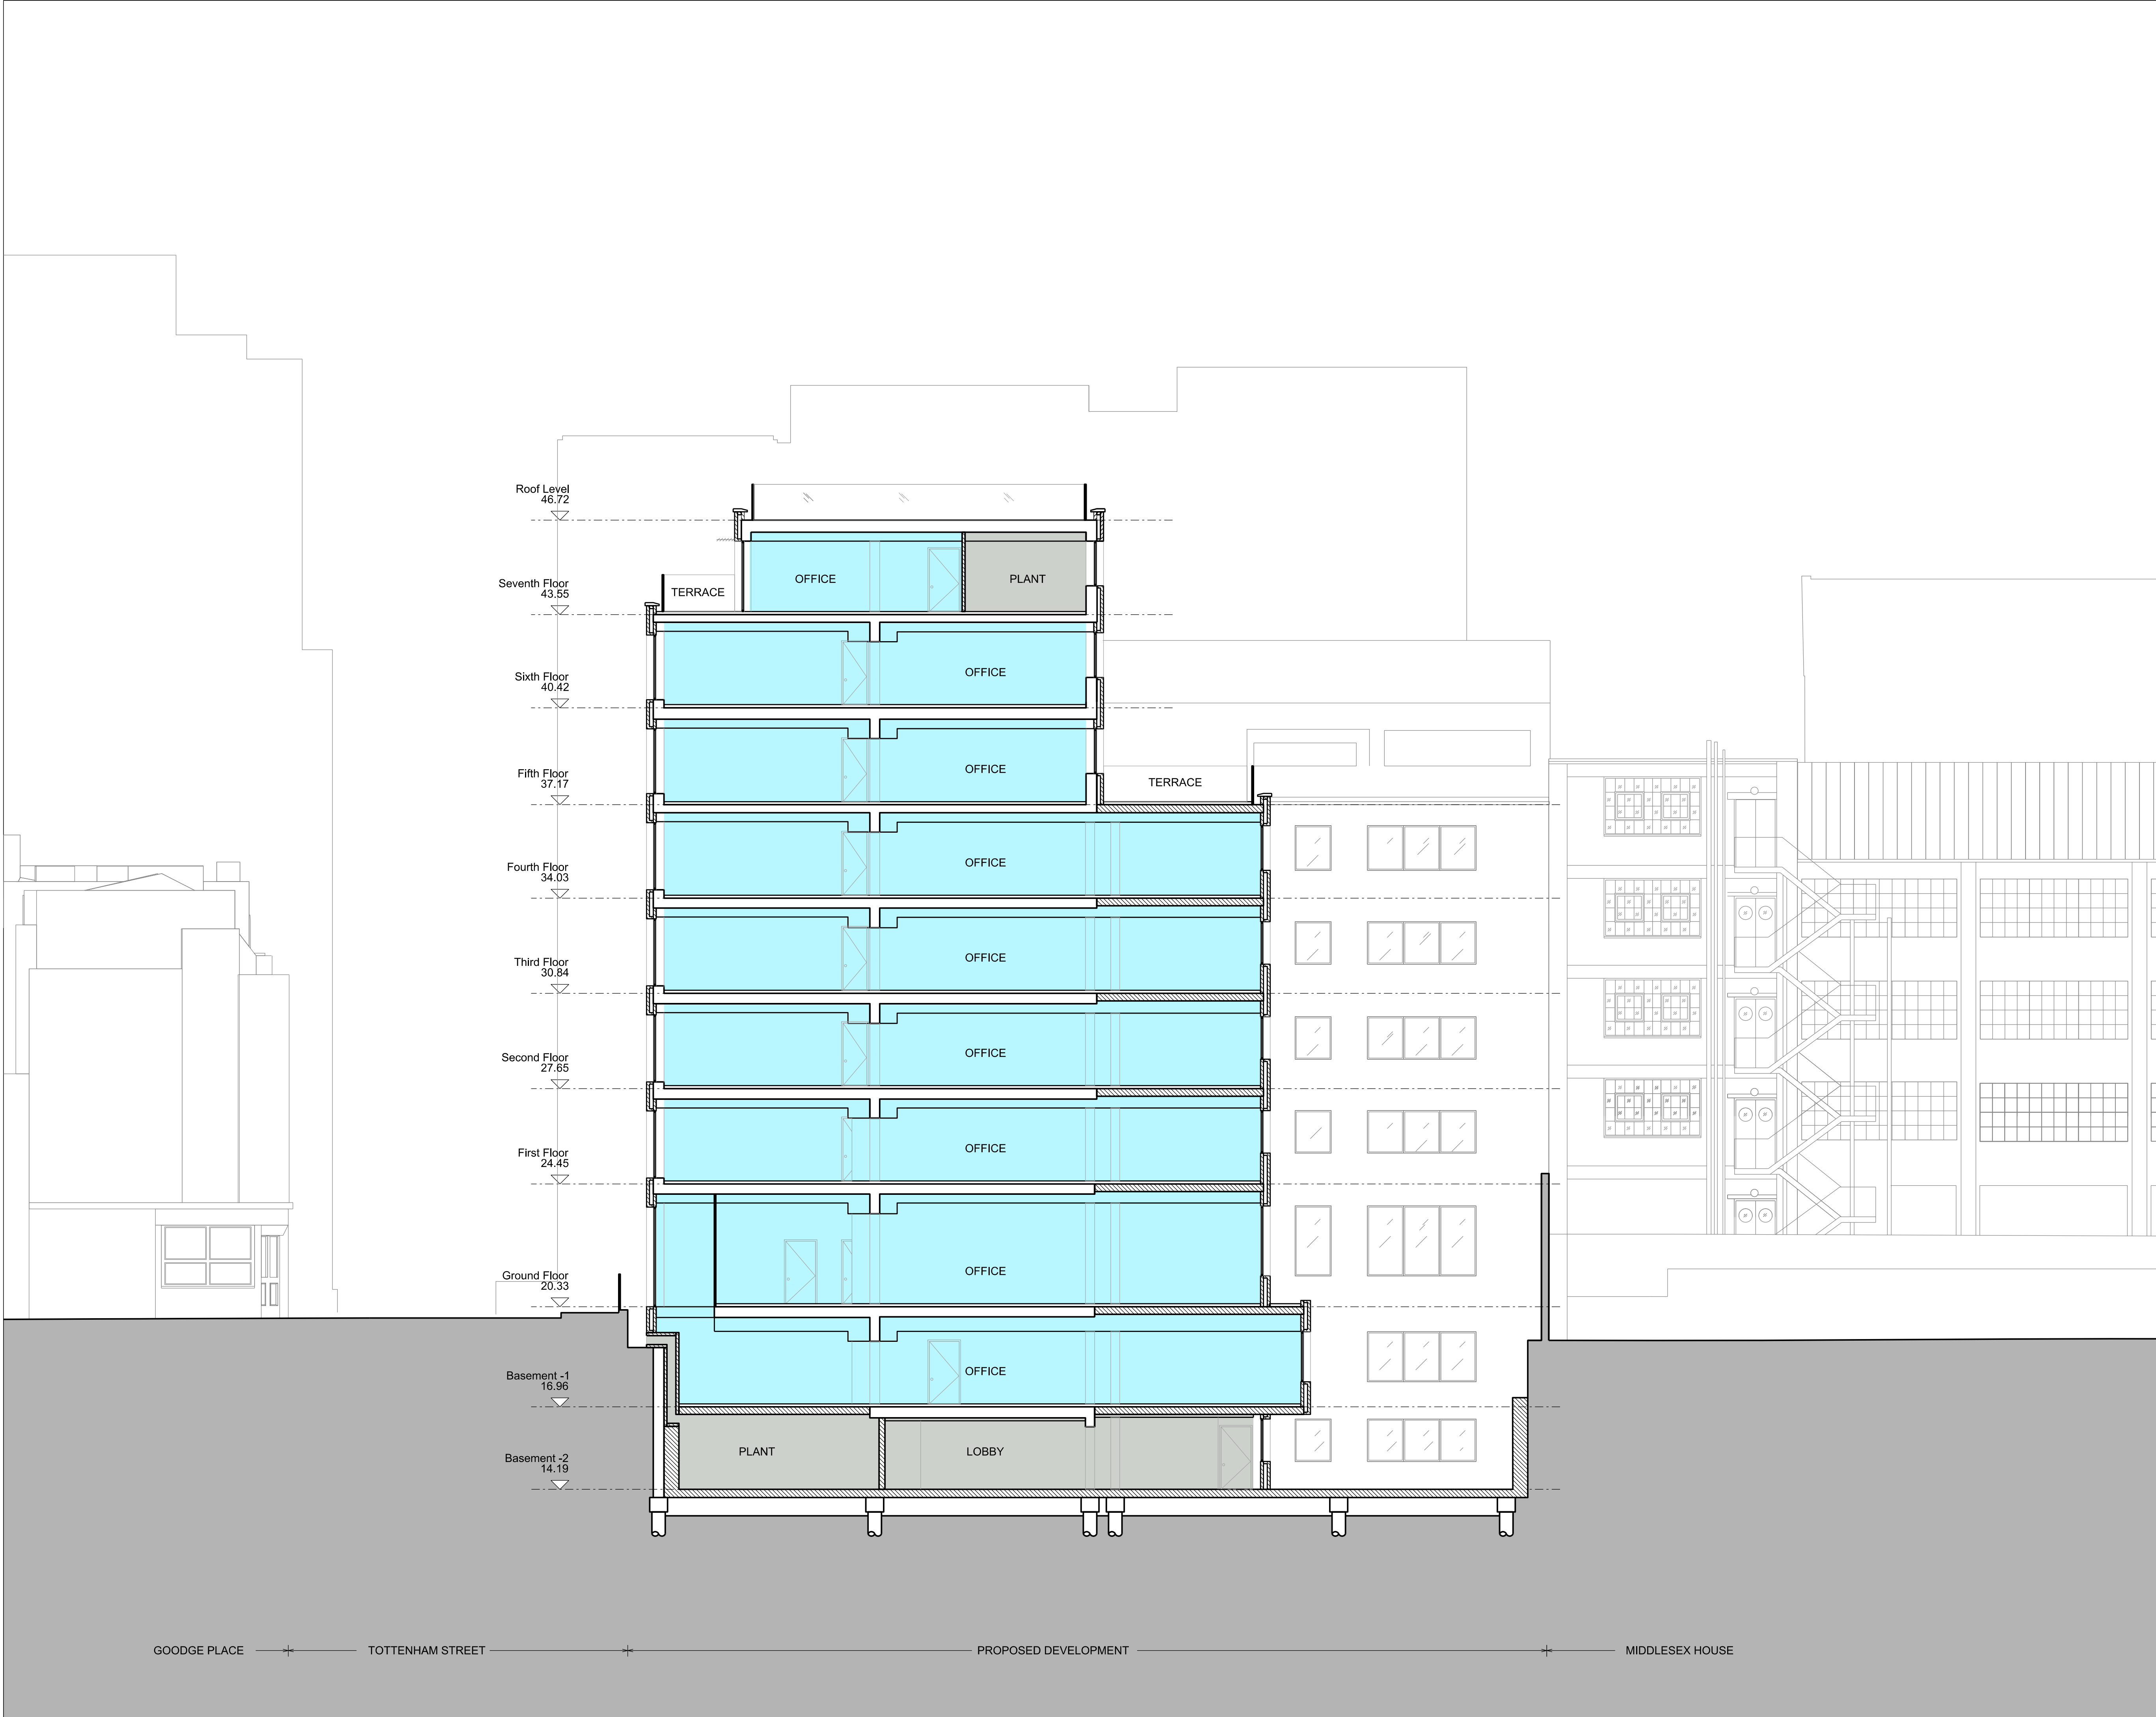

GOODGE PLACE TOTTENHAM STREET PROPOSED DEVELOPMENT MIDDLESEX HOUSE