



REVISIONS

Rev. A. Section through GF 25-27 amended, Flats 15.05.15
Date 15.05.15 By LV
numbering amended.

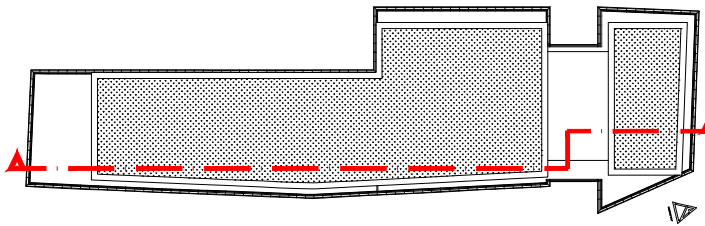

Key Plan

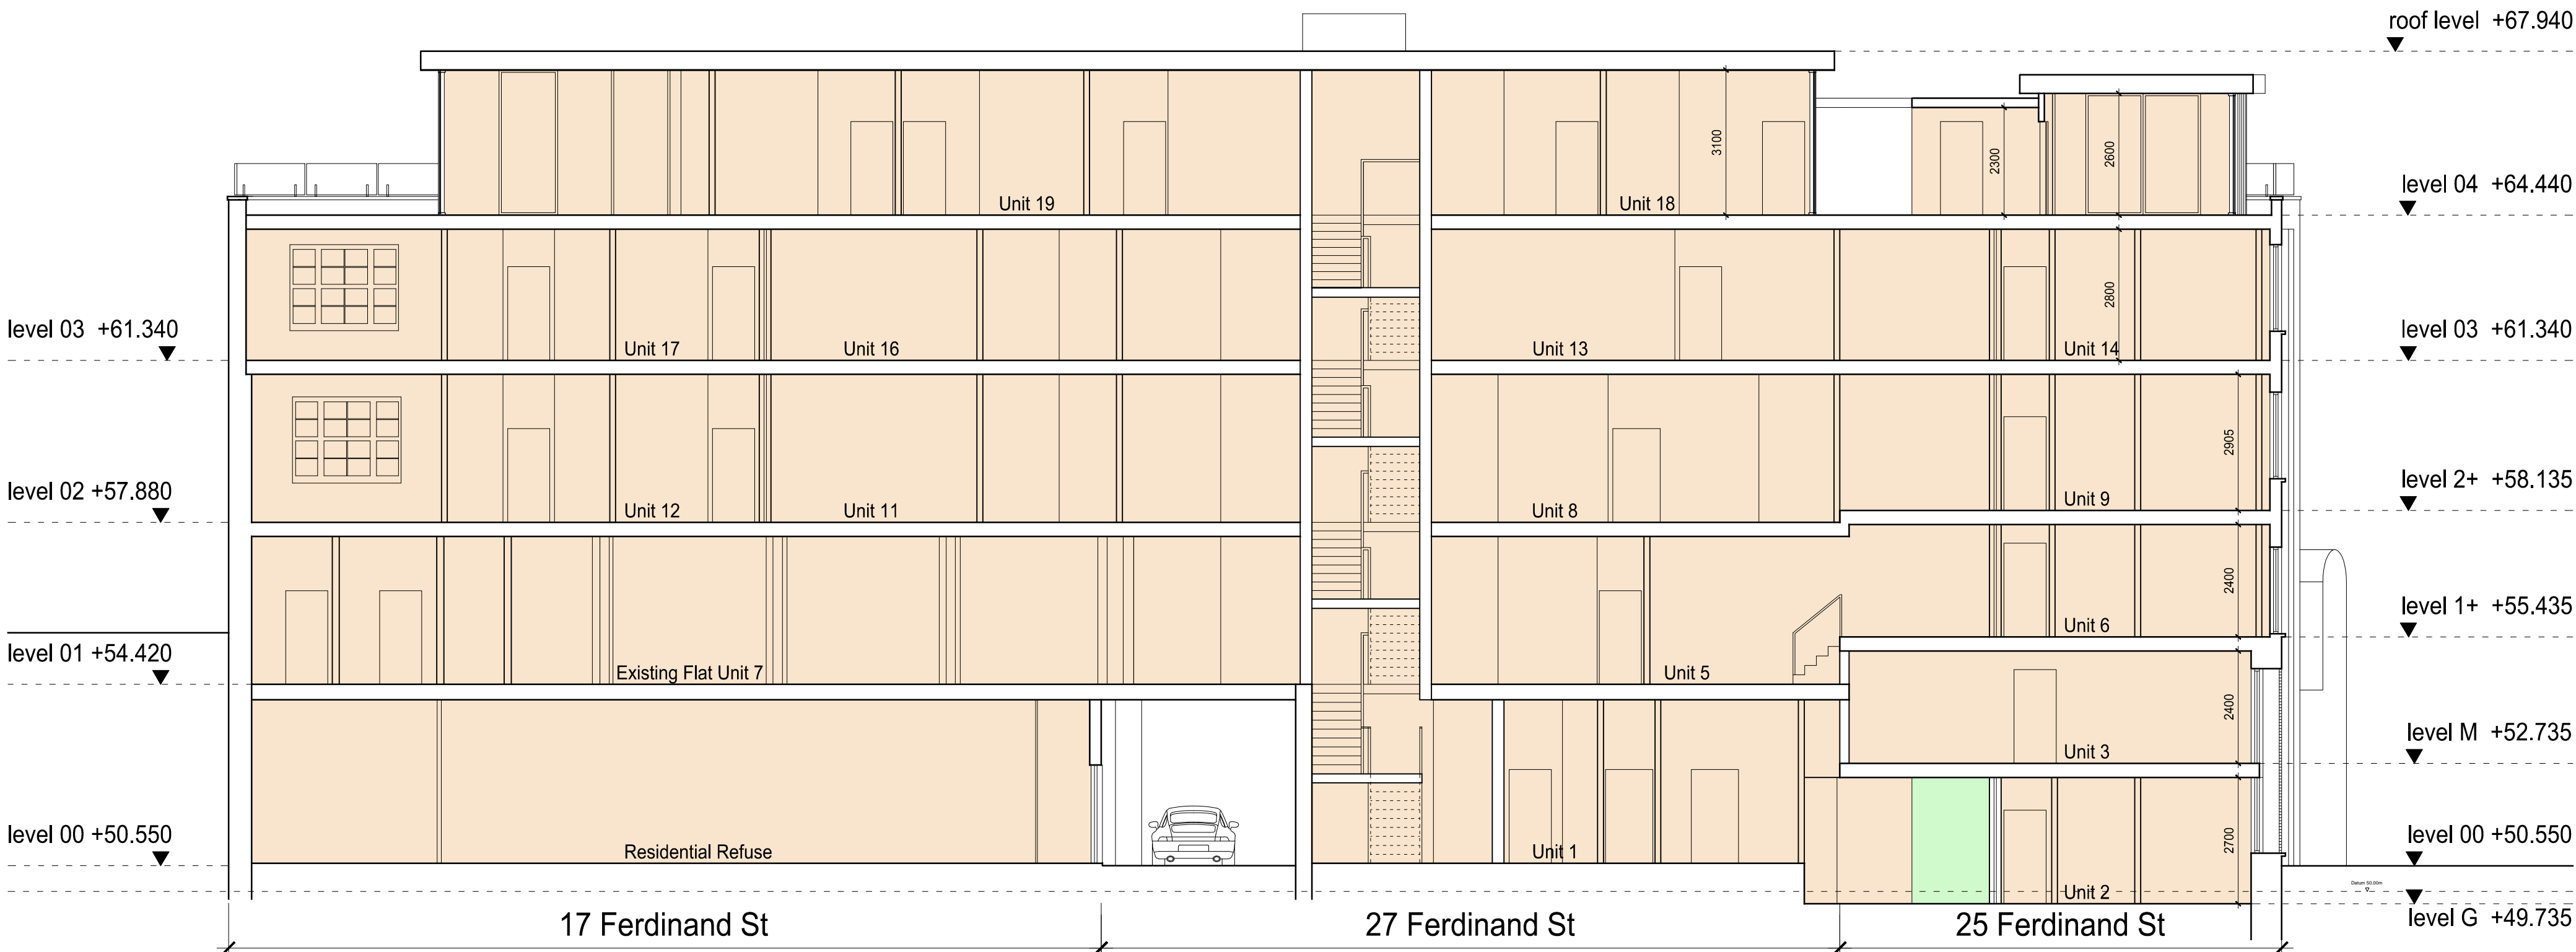


PROPOSED SECTION AA'

C3 space
B1 space

PLANNING APPLICATION

ALL DIMENSIONS TO BE CHECKED ON SITE
WORK TO FIGURED DIMENSIONS ONLY
REPORT DISCREPANCIES TO THE ARCHITECT
AT ONCE BEFORE PROCEEDING

Contemporary Design Solutions

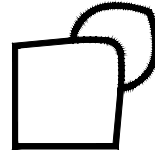

46 Great Marlborough Street
London
W1F 7JW
Telephone: 020 7484 8000 Fax: 020 7484 4944

Client

WARMHAZE LTD

Project Title

All Residential C3 New Build
17, 27 & 25 Ferdinand Street,
LONDON NW1

Drawing Title

Proposed Section AA'

Scale 1: 100@A1, 1:200@A3 Date December 2014

Drawn SP Checked LV
Drawing No. Rev.

141205-A(GA)300

A

CAD plot date: 15 May 2015 - 09:26am

0 1 2 3 4 5 10m