

notes


This drawing to be read in conjunction with all relevant consultants, sub-contractors and specialists drawings.

All dimensions and levels are to be checked on site before any construction and any discrepancies are to be reported to the relevant Project Manager.

Partial Service : Any discrepancies or any other information are to be advised to the relevant Project Manager and action sought before the implementation of the detail.

Responsibility is not accepted for errors made by others in reading from this drawing. The contractor should check all dimensions on site, any error or omission should be reported to CMC Projects LLP.

3m, Proposed 20pole
SMASS VRF - Heat
Pump Outdoor Unit
Indicative location of acoustic
enclosure (refer to acoustic
report for further information)

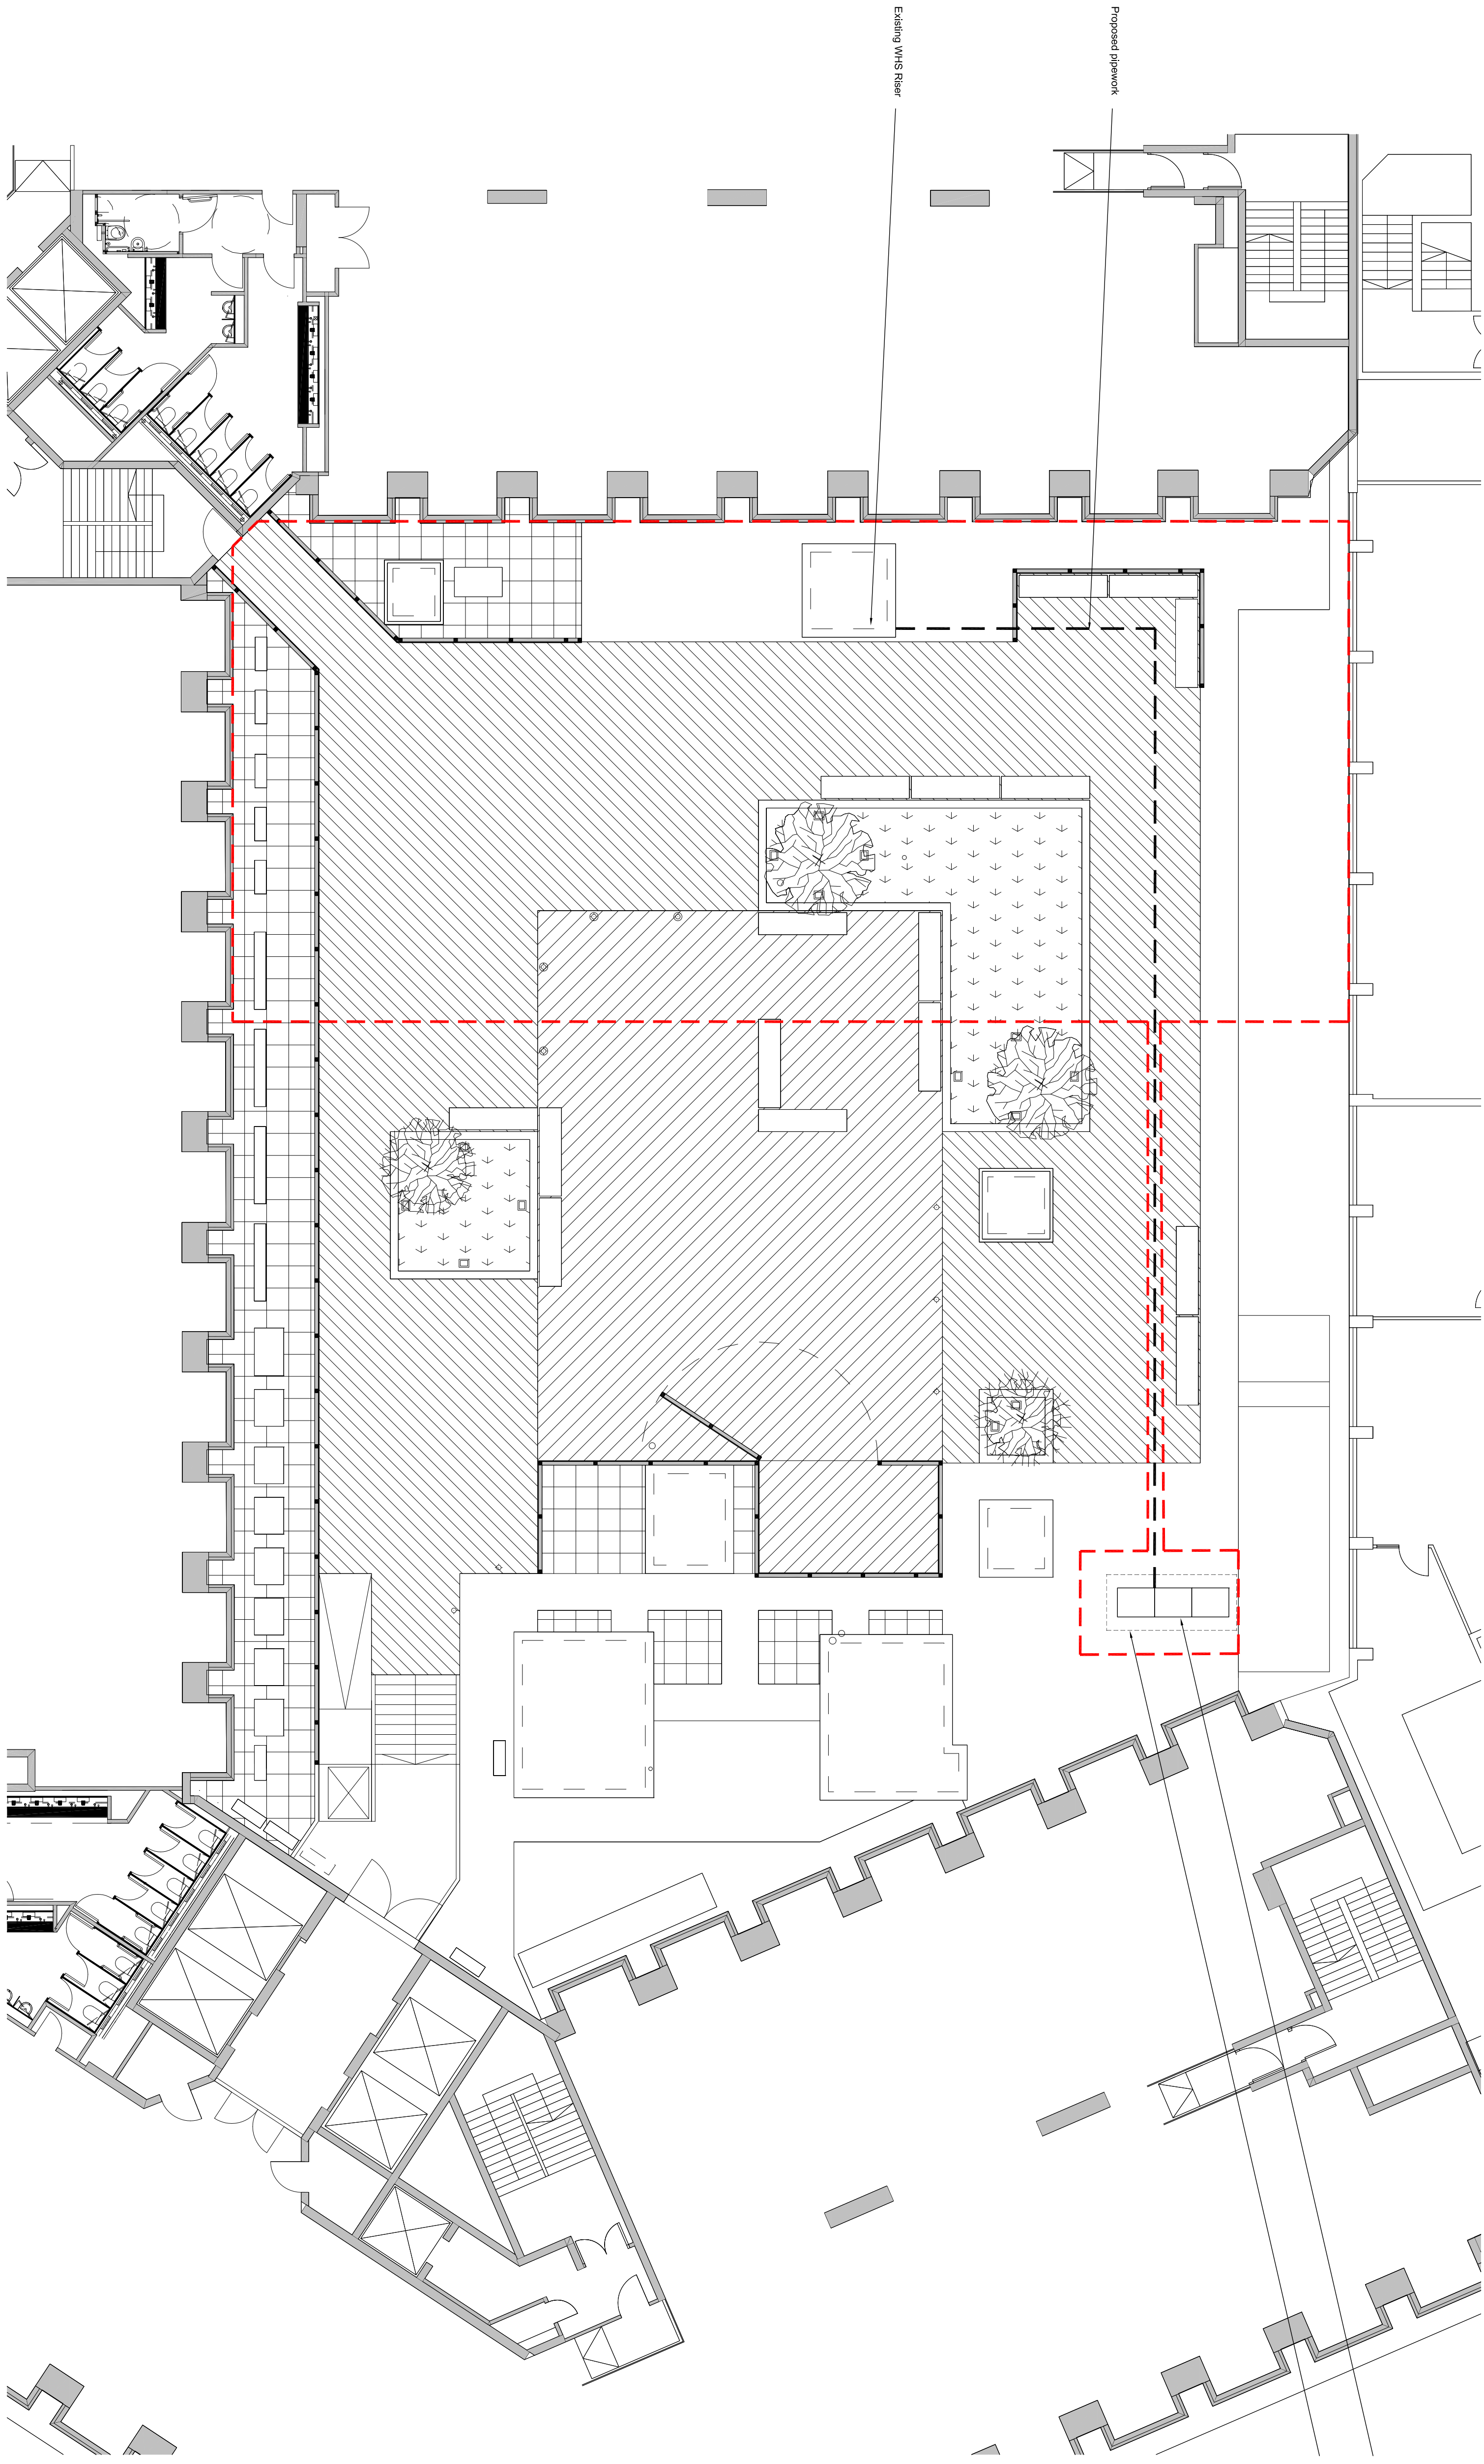

Business

WHSmith EUROPE TRAVEL

124 HOLBORN
HOLBORN CIRCUS

PROPOSED ROOFTOP PLANT

Drawing Title		Drawing No		Sheet No		Sheet Size	
Branch No		3950		1:100		A1	
Drawn by		Date		Checked by		Approved by	
SW		March '15		AC			
DRAWING		Project No		Sheet No		Rev No	
NUMBER:		3948		05		02	
						P	
						Status	

