


notes

This drawing to be read in conjunction with all relevant consultants, sub-contractors and specialist drawings.

All dimensions and levels are to be checked on site before any work commences. Any discrepancies are to be reported to the relevant Project Manager.


Partial Service: Any discrepancies or any other information are to be advised to the relevant Project Manager and direction sought before the implementation of the detail.

Responsibility is not accepted for errors made by others in reading from this drawing. The contractor should check all dimensions on site, any error or omission should be reported to CMC Projects LLP.

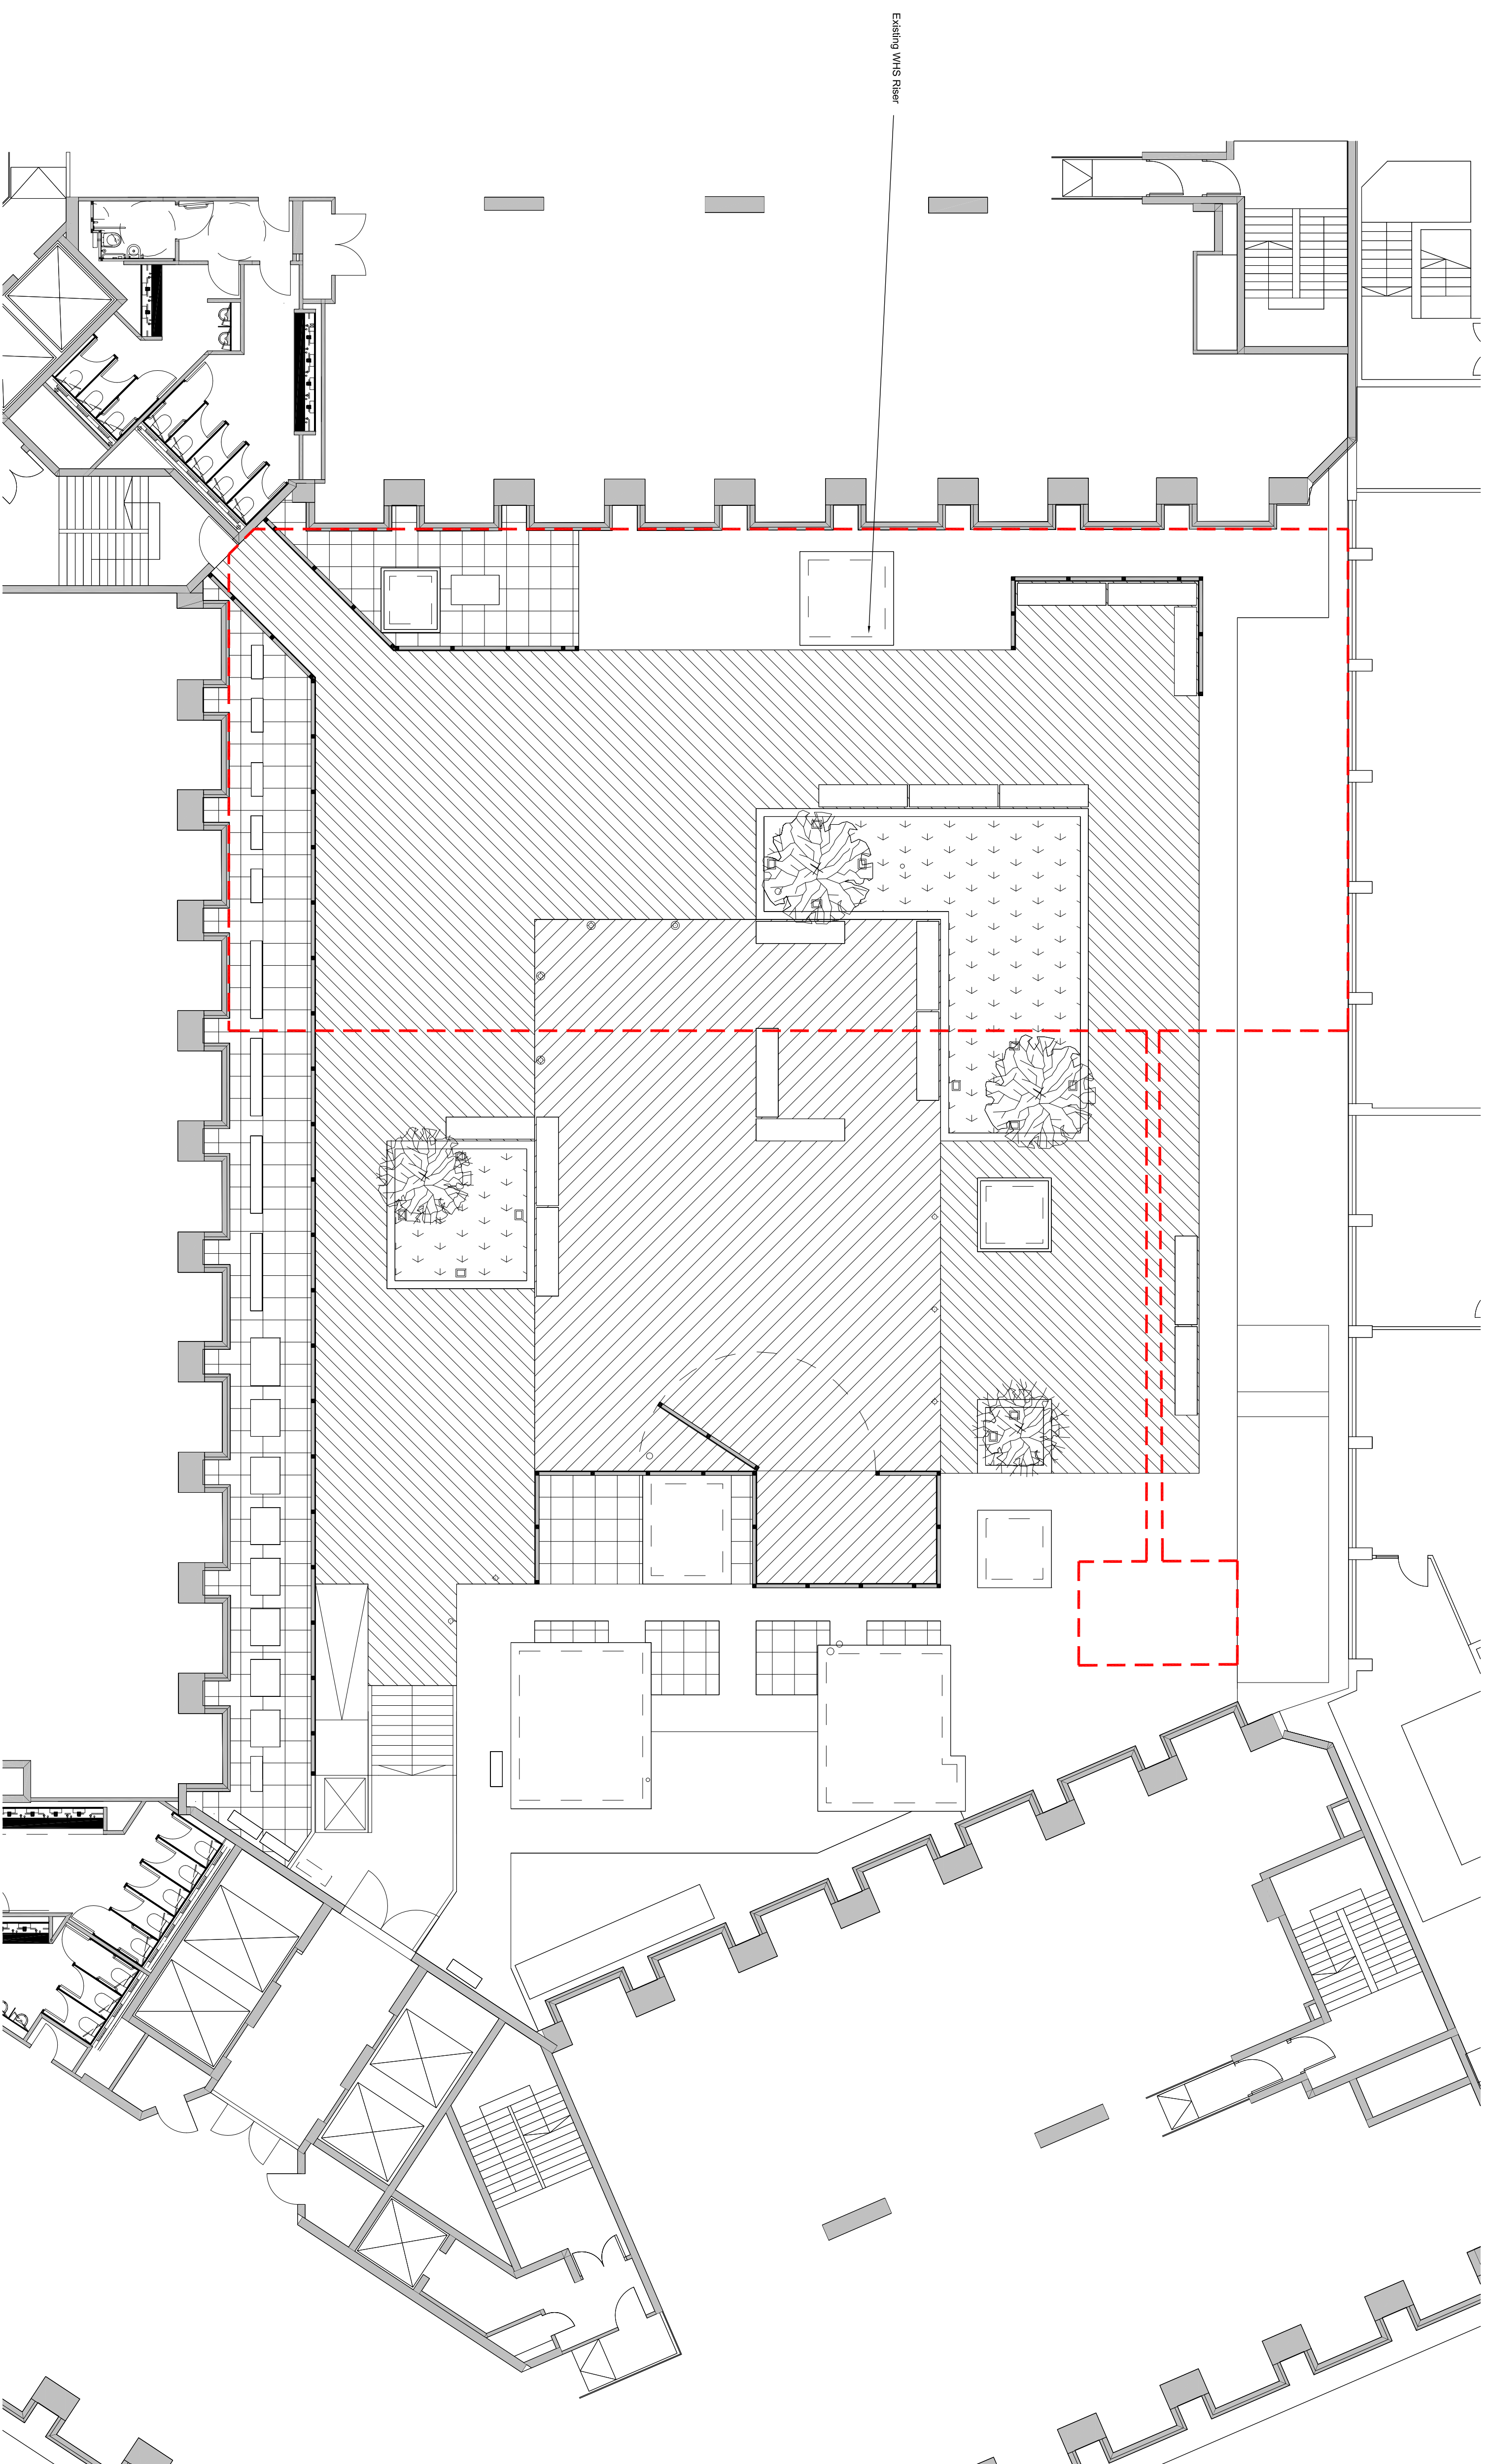

Rev. No Date

Revised By Revision

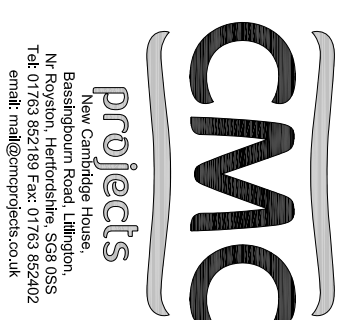

Business
WHSmith EUROPE TRAVEL


Site Address
124 HOLBORN
HOLBORN CIRCUS

Drawing Title
EXISTING ROOFTOP PLANT

Branch No	Slw No	Scale	Sheet Size
3950		1:100	A1

Drawn by	Date	Checked by	Approved by
SW	March '15	AC	

DRAWING NUMBER	Project No	Sheet No	Rev No	Status
3948	09	00		P

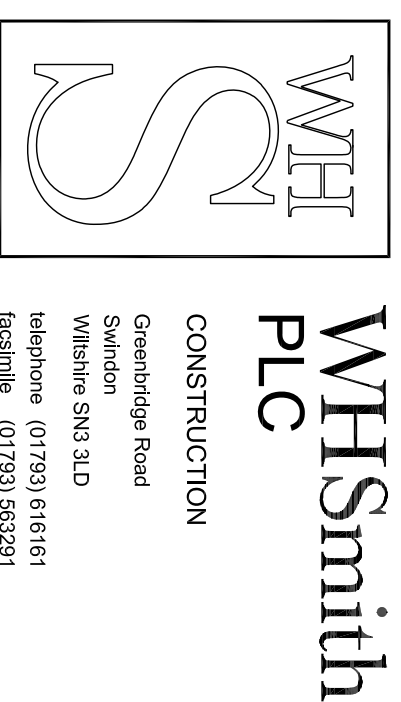

CONSTRUCTION
Greenledge Road
Widmore SN3 3LD
Telephone (01793) 818161
Facsimile (01793) 852291