


REFER TO DRAWING W1229\_102 FOR CONTINUATION OF THIS DRAWING.

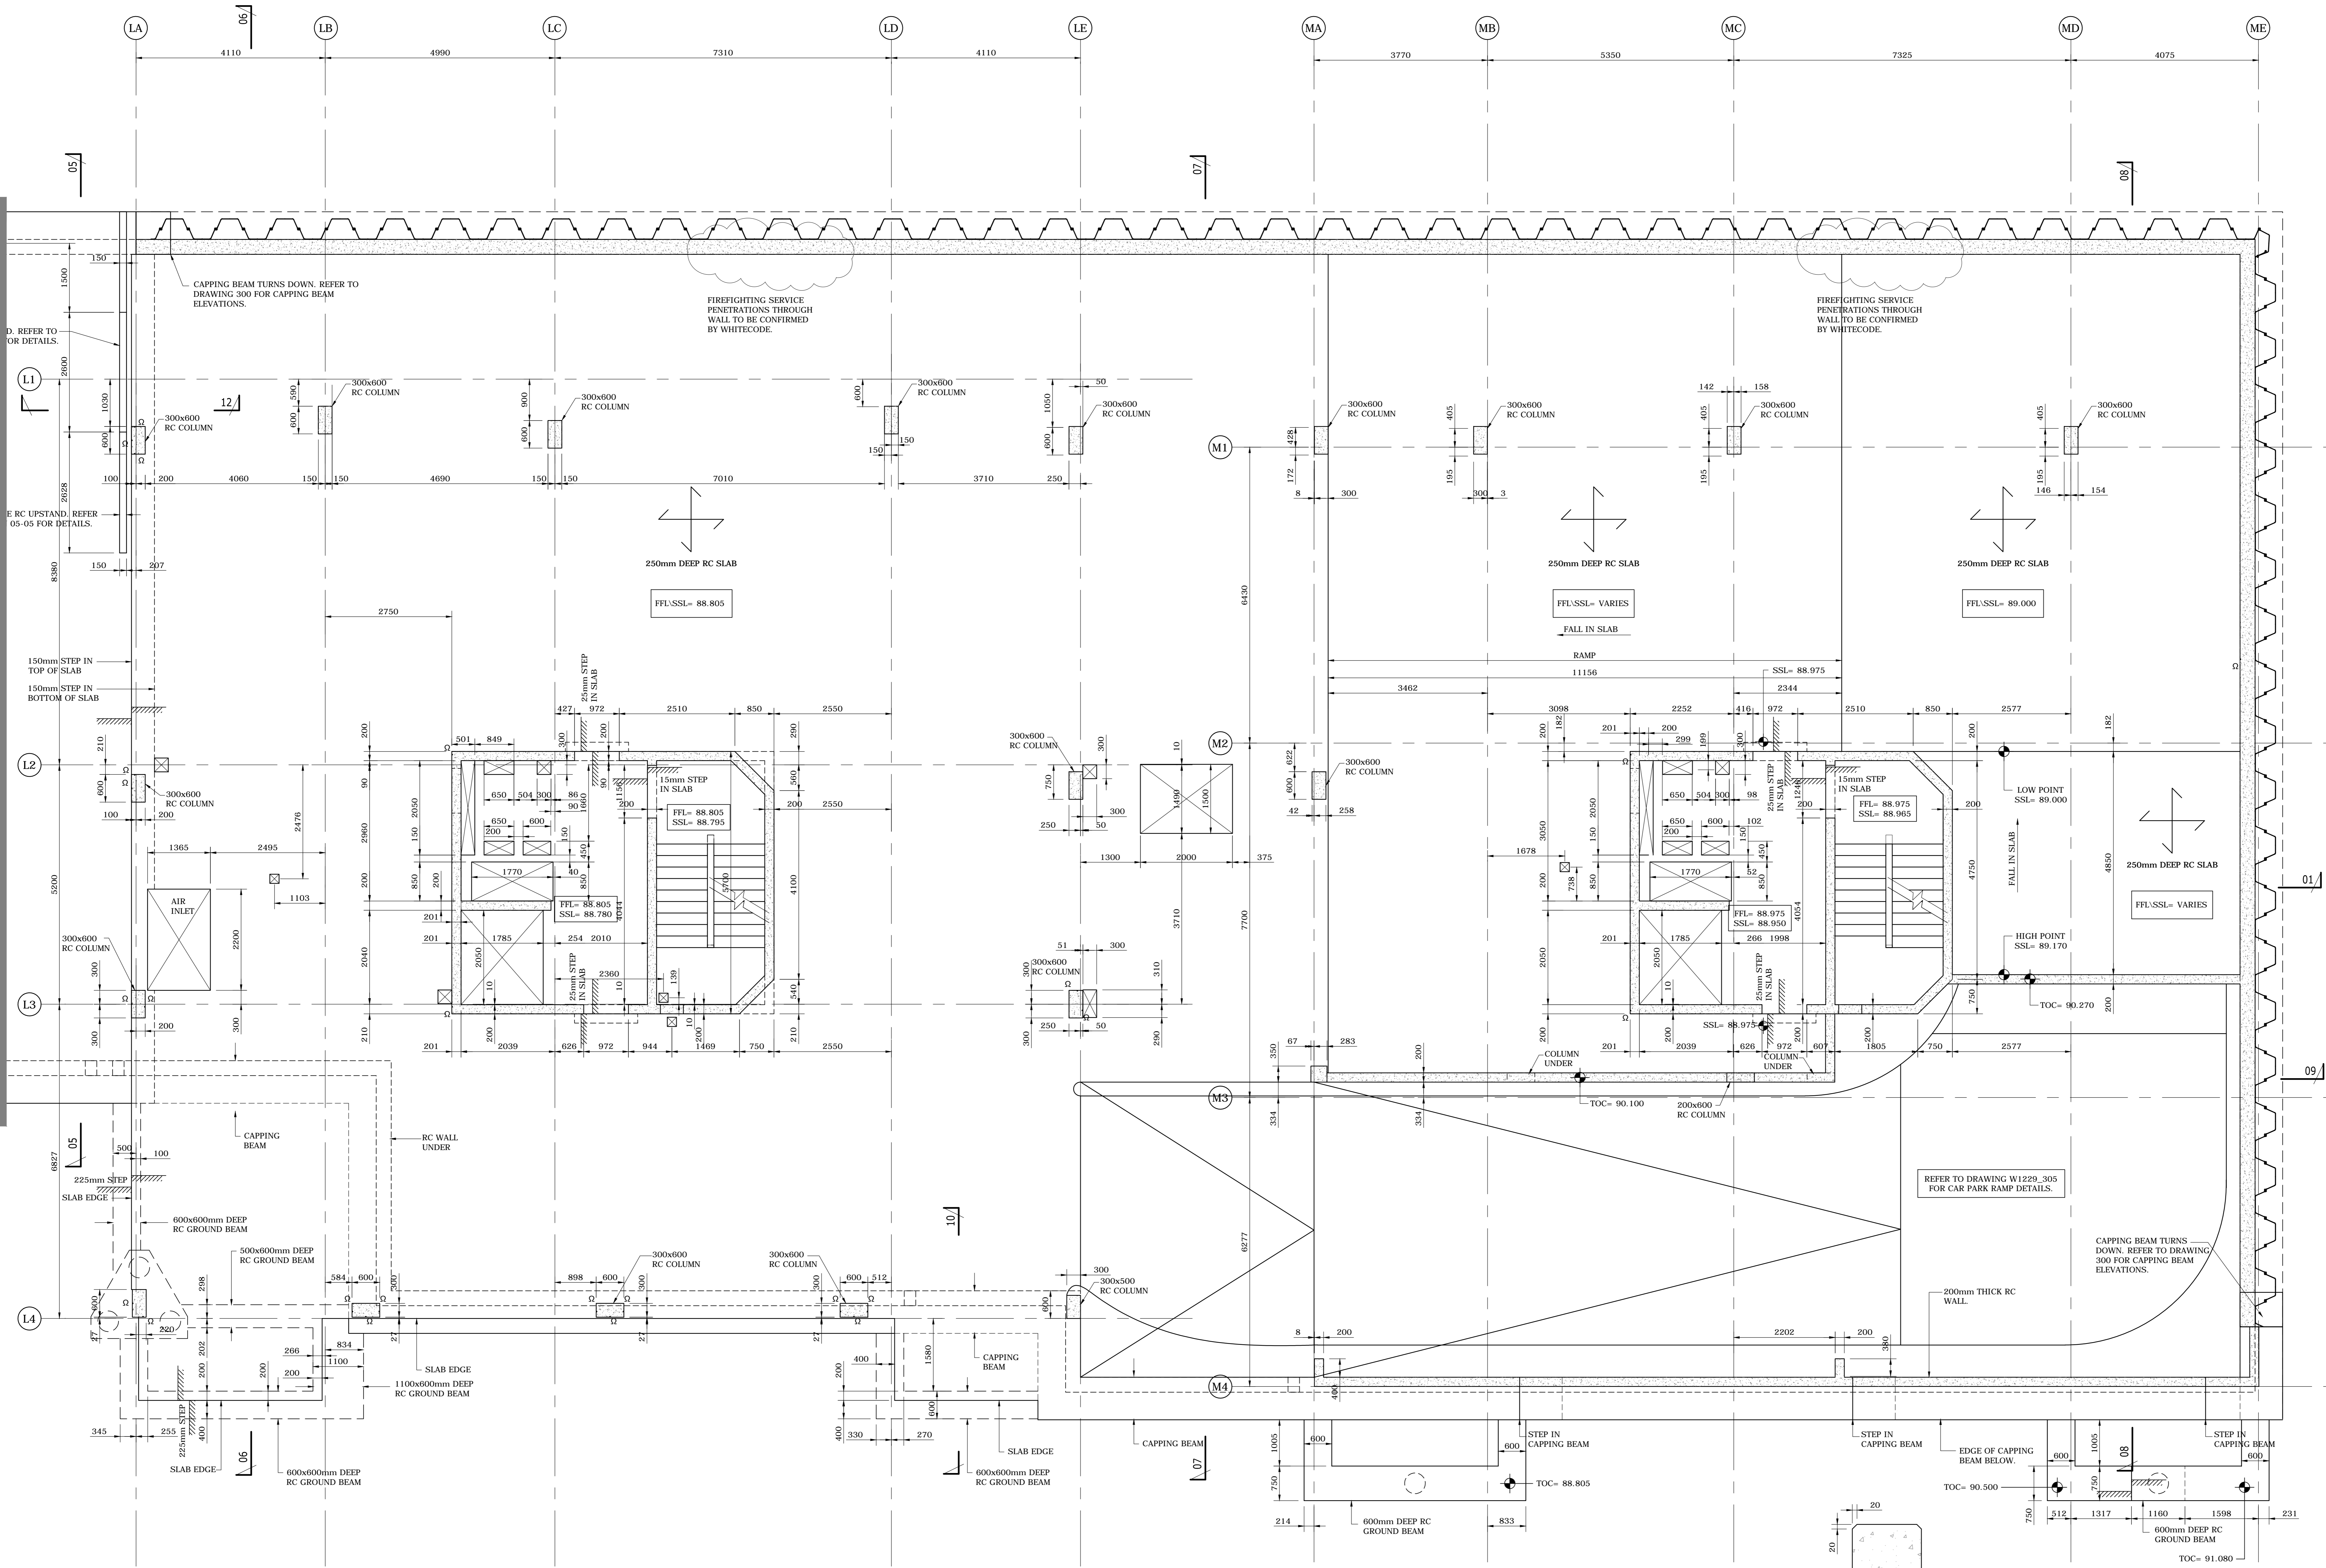

NOTES

- THIS DRAWING MUST BE READ IN CONJUNCTION WITH ALL ARCHITECTS, CIVIL AND SERVICE ENGINEERS DRAWINGS AND SPECIFICATIONS.
- THE CONTRACTOR SHALL REVIEW THESE DRAWINGS IN ADVANCE OF THE WORK TO MAKE SURE EVERYTHING IS UNDERSTOOD BEFORE PROCEEDING WITH CONSTRUCTION.
- DO NOT SCALE FROM THIS DRAWING TO SET OUT ELEMENTS ON SITE. USE DIMENSIONS ONLY. USE ALL AVAILABLE PLANS AND SECTIONS. CONTACT GRAVITY CONSULTING ENGINEERS LTD ON THE NUMBER BELOW IN THE EVENT THAT THERE ARE DISCREPANCIES BETWEEN WHAT IS SHOWN ON PLAN AND WHAT IS SHOWN IN SECTION.
- ALWAYS CHECK FOR LATER REVISIONS OF THIS DRAWING AND FOR LATER REVISIONS OF ARCHITECTS AND SERVICES/CIVIL ENGINEERS DRAWINGS THAT MAY HAVE AN IMPACT ON THIS DRAWING.
- THE CONTRACTOR IS TO REFER TO THE FULL SCHEDULE OF RESIDUAL RISKS IN THE CONTRACT DOCUMENTATION AND ALSO TO INFORMATION FROM OTHER DESIGNERS, IN PARTICULAR THE M&E CONSULTANT REGARDING EXISTING LIVE SERVICES.

**IMPORTANT NOTE -**  
REFER TO GENERAL NOTES DRAWING NO W1229\_001 FOR MATERIAL SPECIFICATION AND NOTES

**KEY:**

- FFL FFL DENOTES FINISHED FLOOR LEVEL
- SSL SSL DENOTES STRUCTURAL SLAB LEVEL
- 200x200 OPENINGS FOR SVP UNO
- 50mm DEEP RECESS IN SLAB FOR SHOWER TRAY
- CAST IN ANCON OMEGA CHANNEL. REQUIRED IN ALL PERIMETER COLUMNS AND WALLS FACING EXTERNAL BRICK LEAF, AND AT ALL LIFT SHAFT ENTRANCES.
- WALL TIES TO BE RESIN FIXED INTO WATERPROOF PERIMETER BASEMENT WALLS.
- LOCATION OF POST FIXED ANCHOR FOR SCAFFOLD RESTRAINT SYSTEM. REFER TO ARCHITECT'S DRAWINGS FOR LOCATION AND DETAILS.

C	28.03.15	CONSTRUCTION ISSUE	JU	MR	MR
B	30.02.15	SVPs AND SHOWER TRAY POSITIONS AMENDED	JU	MR	MR
A	28.01.15	ENABLING WORKS TENDER	JU	MR	MR
REV	DATE	DESCRIPTION	DEN	CHK	APP

**CONSTRUCTION**

Project  
**KIDDERPORE AVENUE PHASE 2**

Detail  
**LEVEL -02 PLAN BLOCKS L & M**

Client/Architect  
**ALLIES AND MORRISON**

Scale @ A0  
1:50

Project Ref	W1229	Drawing No	103	Rev	C
-------------	-------	------------	-----	-----	---

GRAVITY CONSULTING ENGINEERS LTD  
St Paul's Clockhouse,  
Reading Road,  
Wokingham,  
Berkshire,  
RG41 1EX  
TEL: 0118 967 1333  
E:MAIL: info@gravity.co.uk WEB: www.gravity.co.uk