


SECTION ON ARROW A

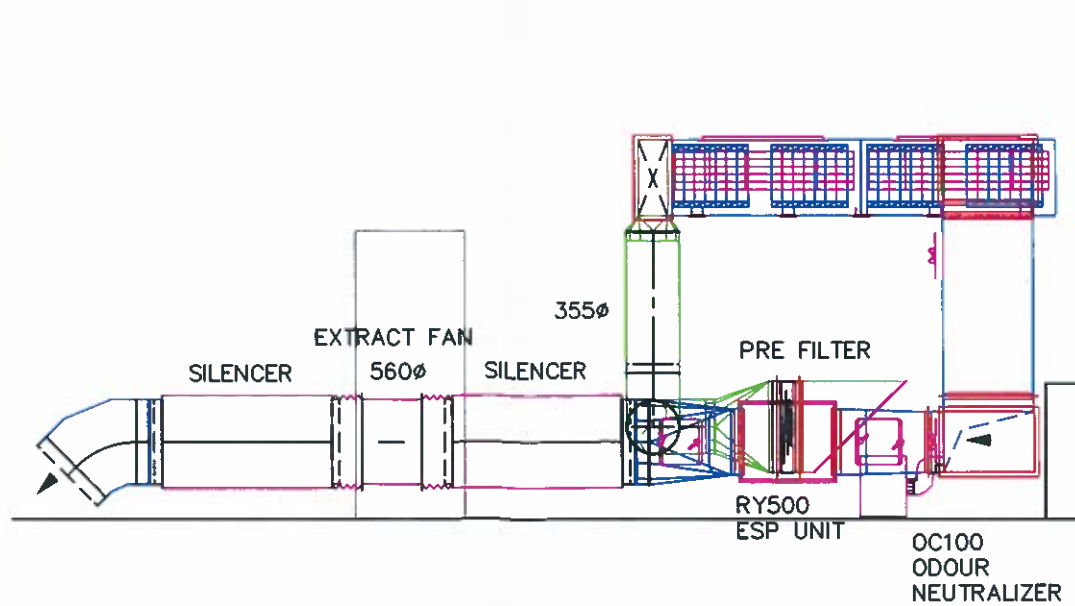

SECTION ON ARROW B

SILENCERS 22dba 69dba@3m

Extract Fan	SPP560/4-1	1phase	2.39m ³ /s @ 250pa	5.6FLC	1ph-3PHASE INVERTER
Supply Fan	EL355E201	1phase	1.3m ³ /s @ 200pa	5.2FLC	1ph CONTROLLER

CONCEPT

CLIENT:

PROJECT:
CALTHORPE ARMS

ITEM:
PROPOSED KITCHEN
CANOPY

DATE: 20/01/15 SCALE: 1:50@A3

DRG NO: CCF04071-01 REV: 1

DO NOT SCALE DRAWN BY: RE