













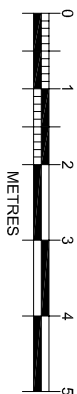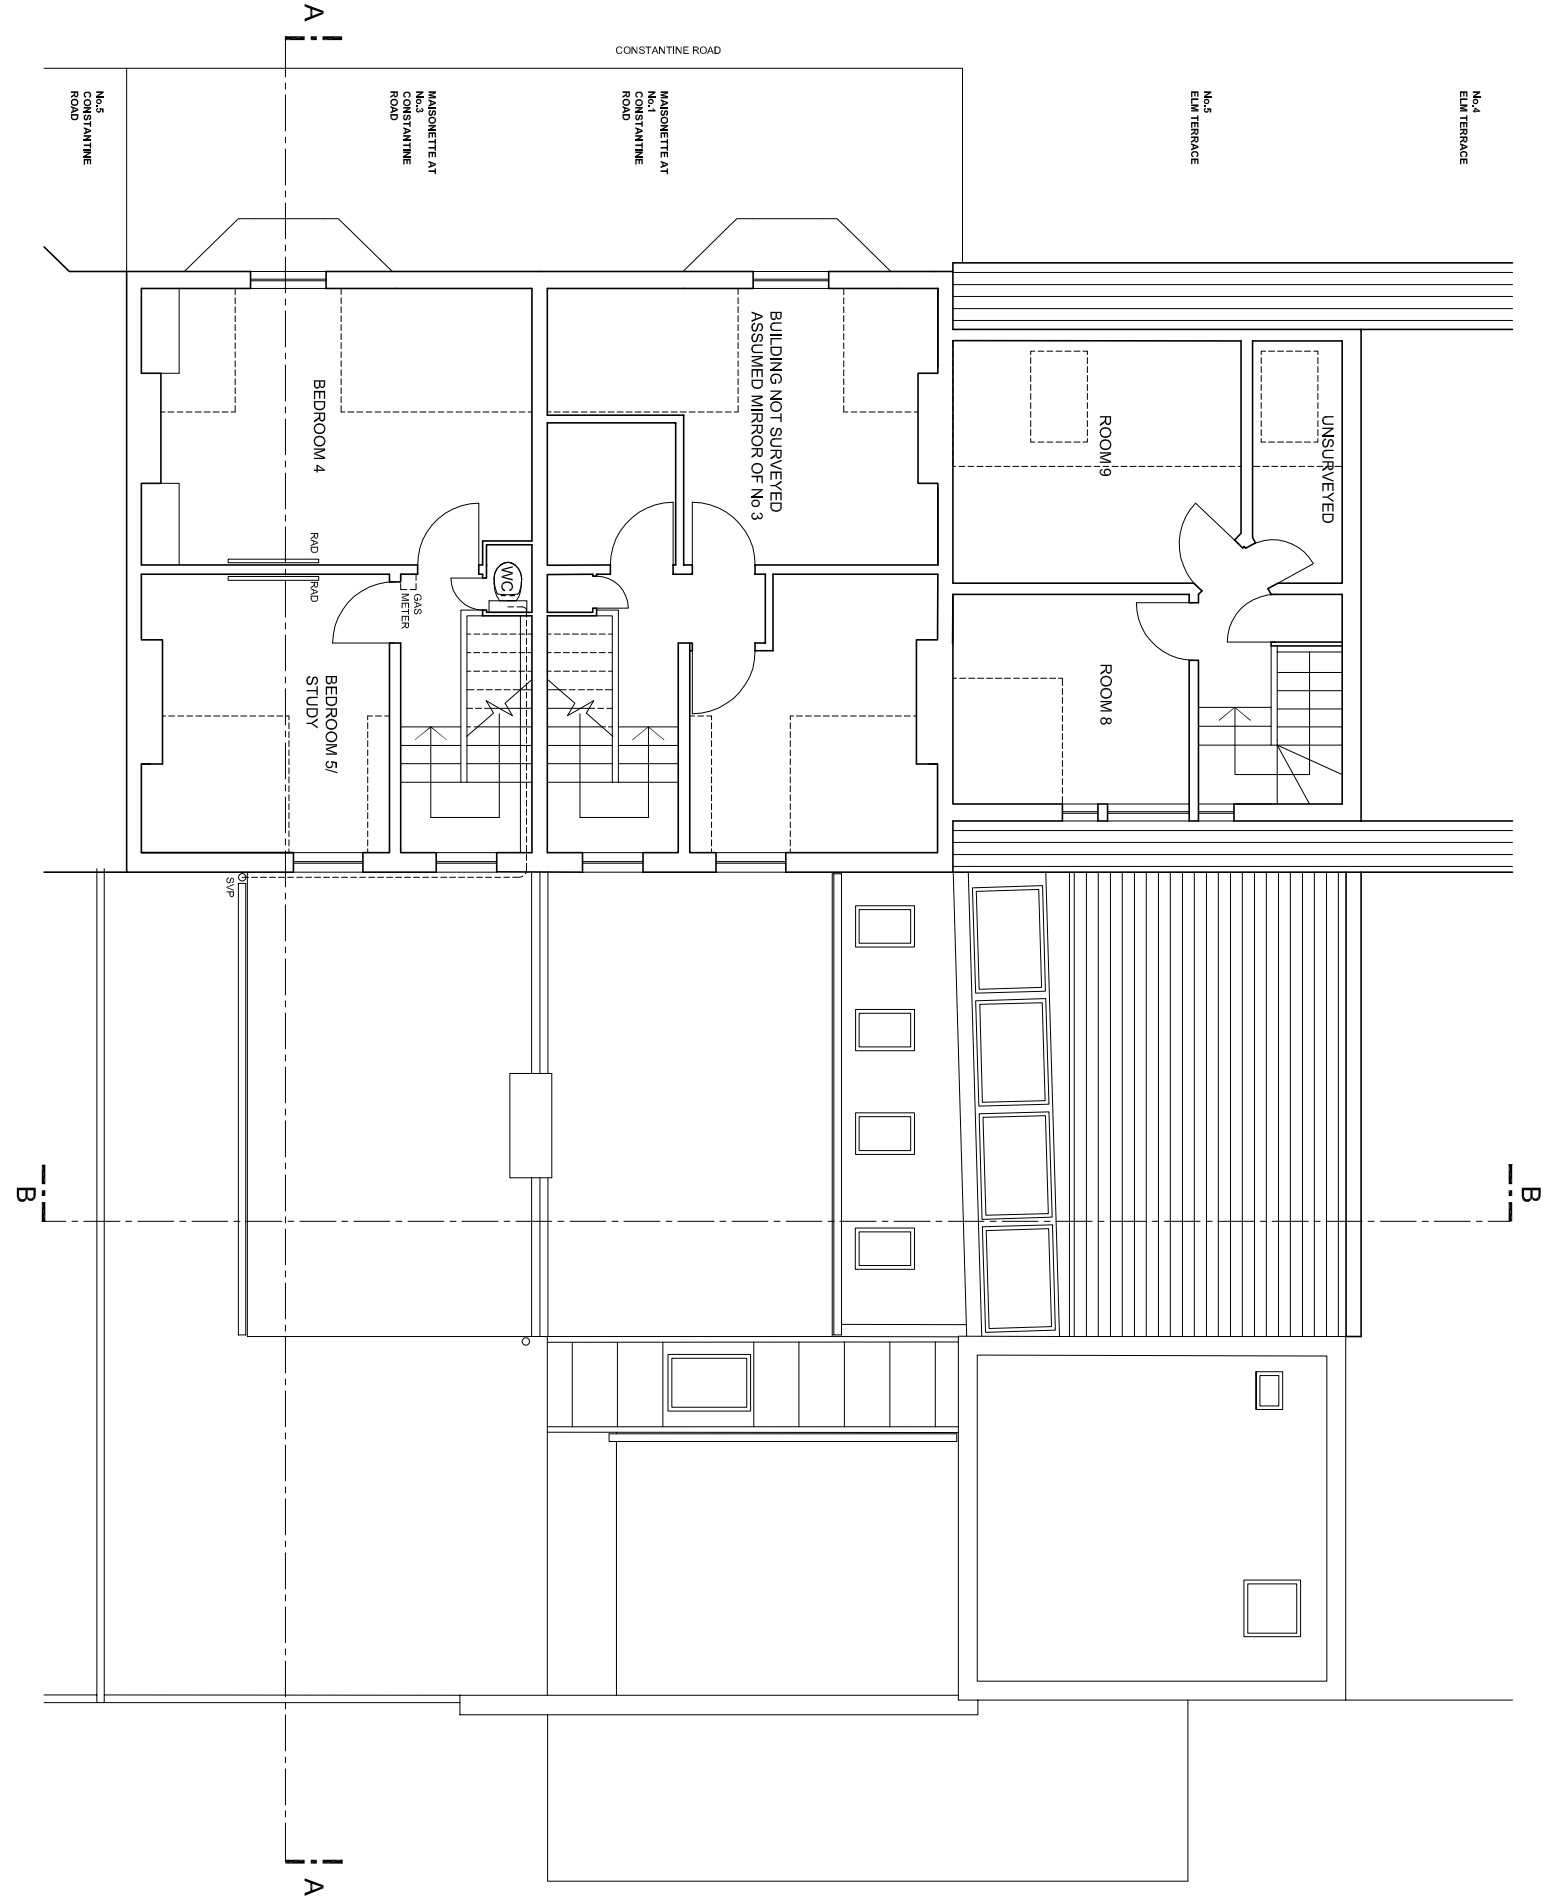

EXISTING SECOND FLOOR PLAN

PLANNING APPLICATION

DATE: DEC 14

SCALE: 1/800 @ A1, 1/100 @ A3

PROJECT: 2803

CLIENT: L(1)03

ARCHITECT: B