



GENERAL NOTES

1. THIS DRAWING IS A PRELIMINARY DRAWING AND IS NOT TO BE USED FOR CONSTRUCTION OR FOR ANY OTHER PURPOSES WITHOUT THE WRITTEN PERMISSION OF THE ARCHITECT.
2. THE ARCHITECT HAS NOT BEEN ADVISED OF ANY LOCAL AUTHORITIES REQUIREMENTS THAT MAY APPLY TO THIS PROJECT.
3. THE DRAWING TO BE USED IN CONNECTION WITH ALL RELEVANT CONSULTANTS DRAWINGS AND SPECIFICATIONS.
4. THE CLIENT AND ARCHITECT ARE TO BE RESPONSIBLE FOR THE ACCURACY AND COMPLETENESS OF THE INFORMATION PROVIDED TO THE ARCHITECT.
8. REVDATE INTS AMENDMENT
9. 18/03/15
10. 20/03/15
11. 21/03/15
12. PLANNING REVISIONS

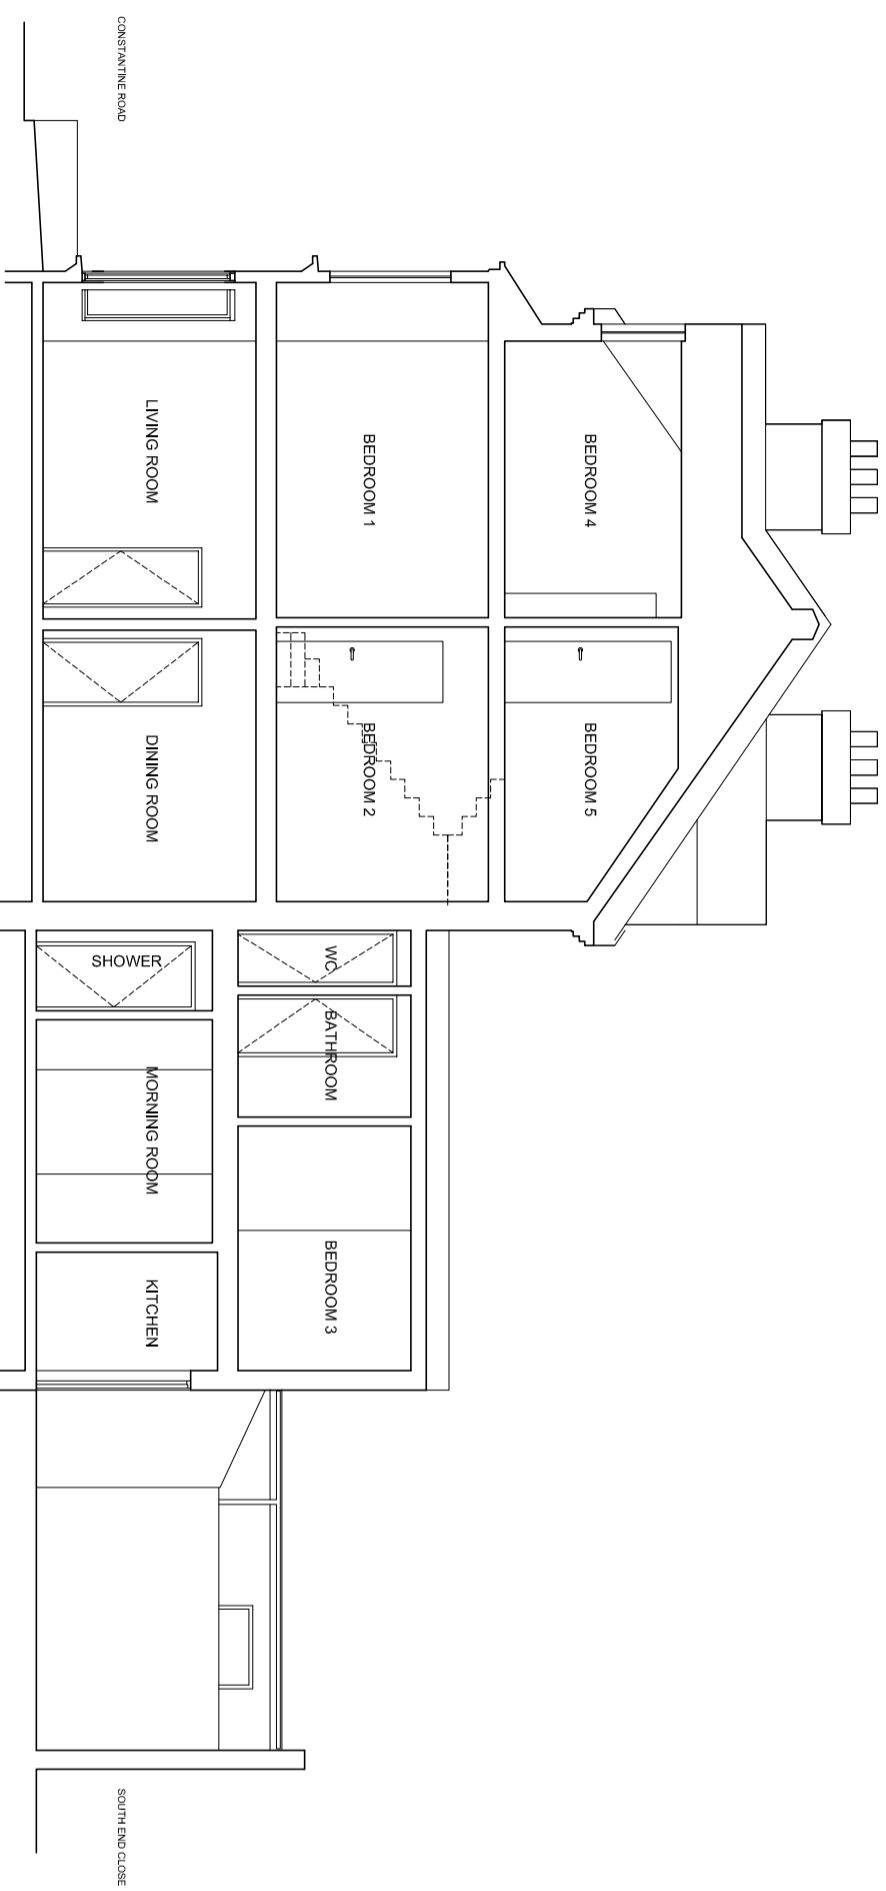


SECTION A-A

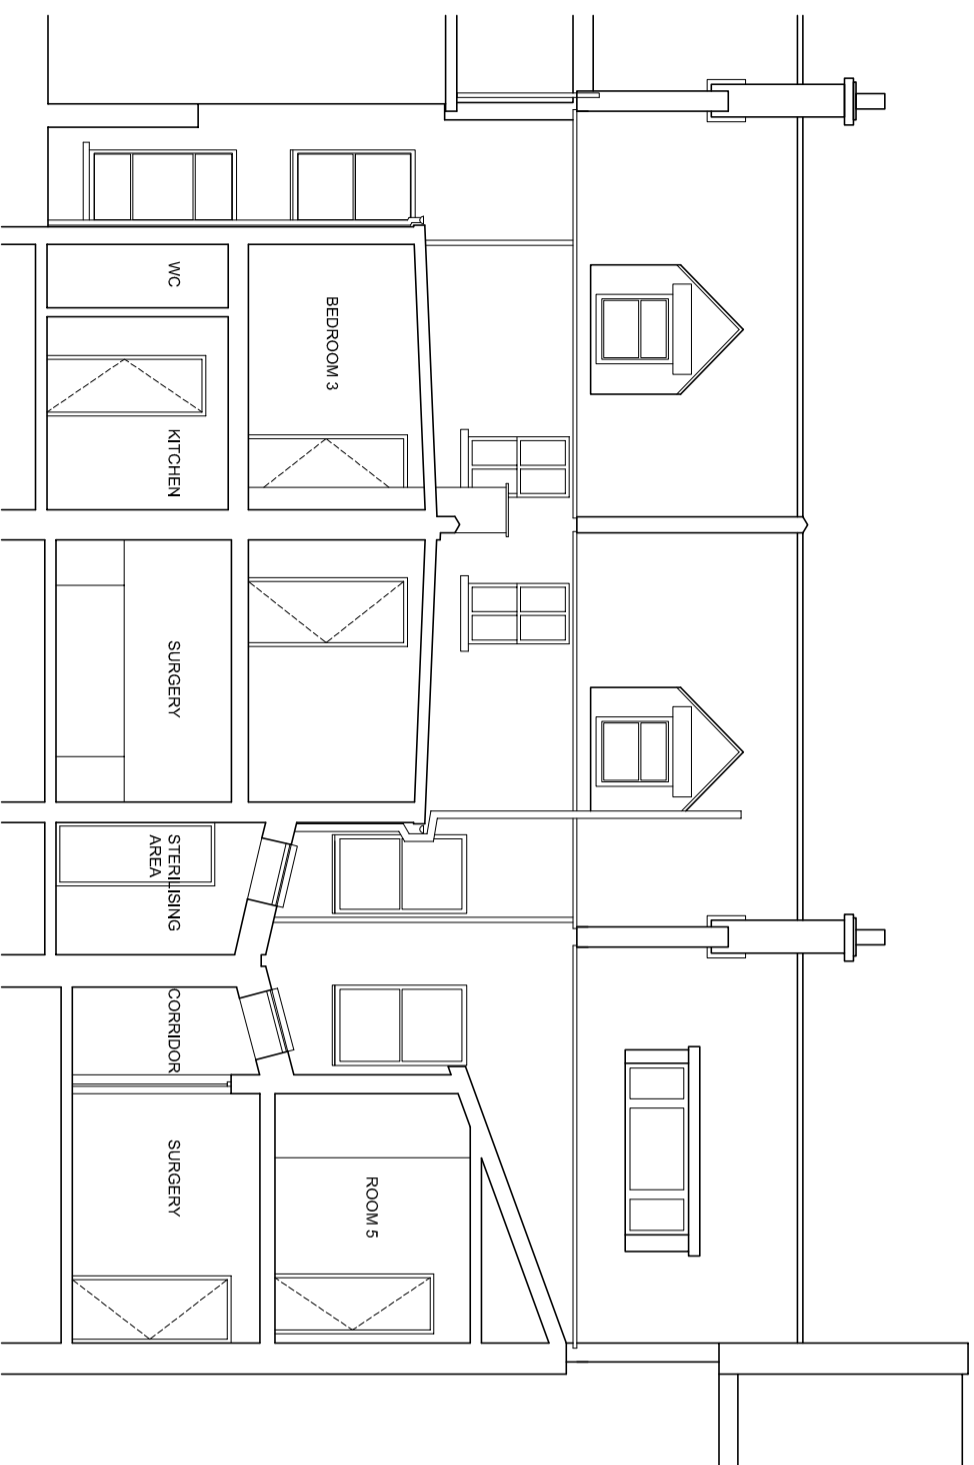

SECTION B-B

PLANNING APPLICATION

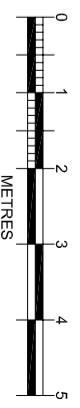

EXISTING SECTIONS AA & BB
ARCHITECT: DR LINDA GREENWALL
ADDRESS: 5 ELWITCE & 131 CONSTANTINE ROAD, LONDON, NW9 2AN
DATE: DEC 14
SCALE: 1:600 (A1), 1:1000 (A3)
DRAWING NO: 2803
PROJECT: L(1)05

