

GENERAL NOTES

1. THE DRAWING IS FOR INFORMATION ONLY AND DOES NOT REPRESENT A CONTRACT. THE CONTRACTOR SHALL VERIFY ALL DIMENSIONS AND LEVELS ON SITE, COMPARE WITH THE EXISTING SITUATION AND REPORT TO THE ARCHITECT IMMEDIATELY.

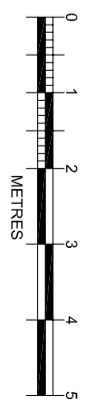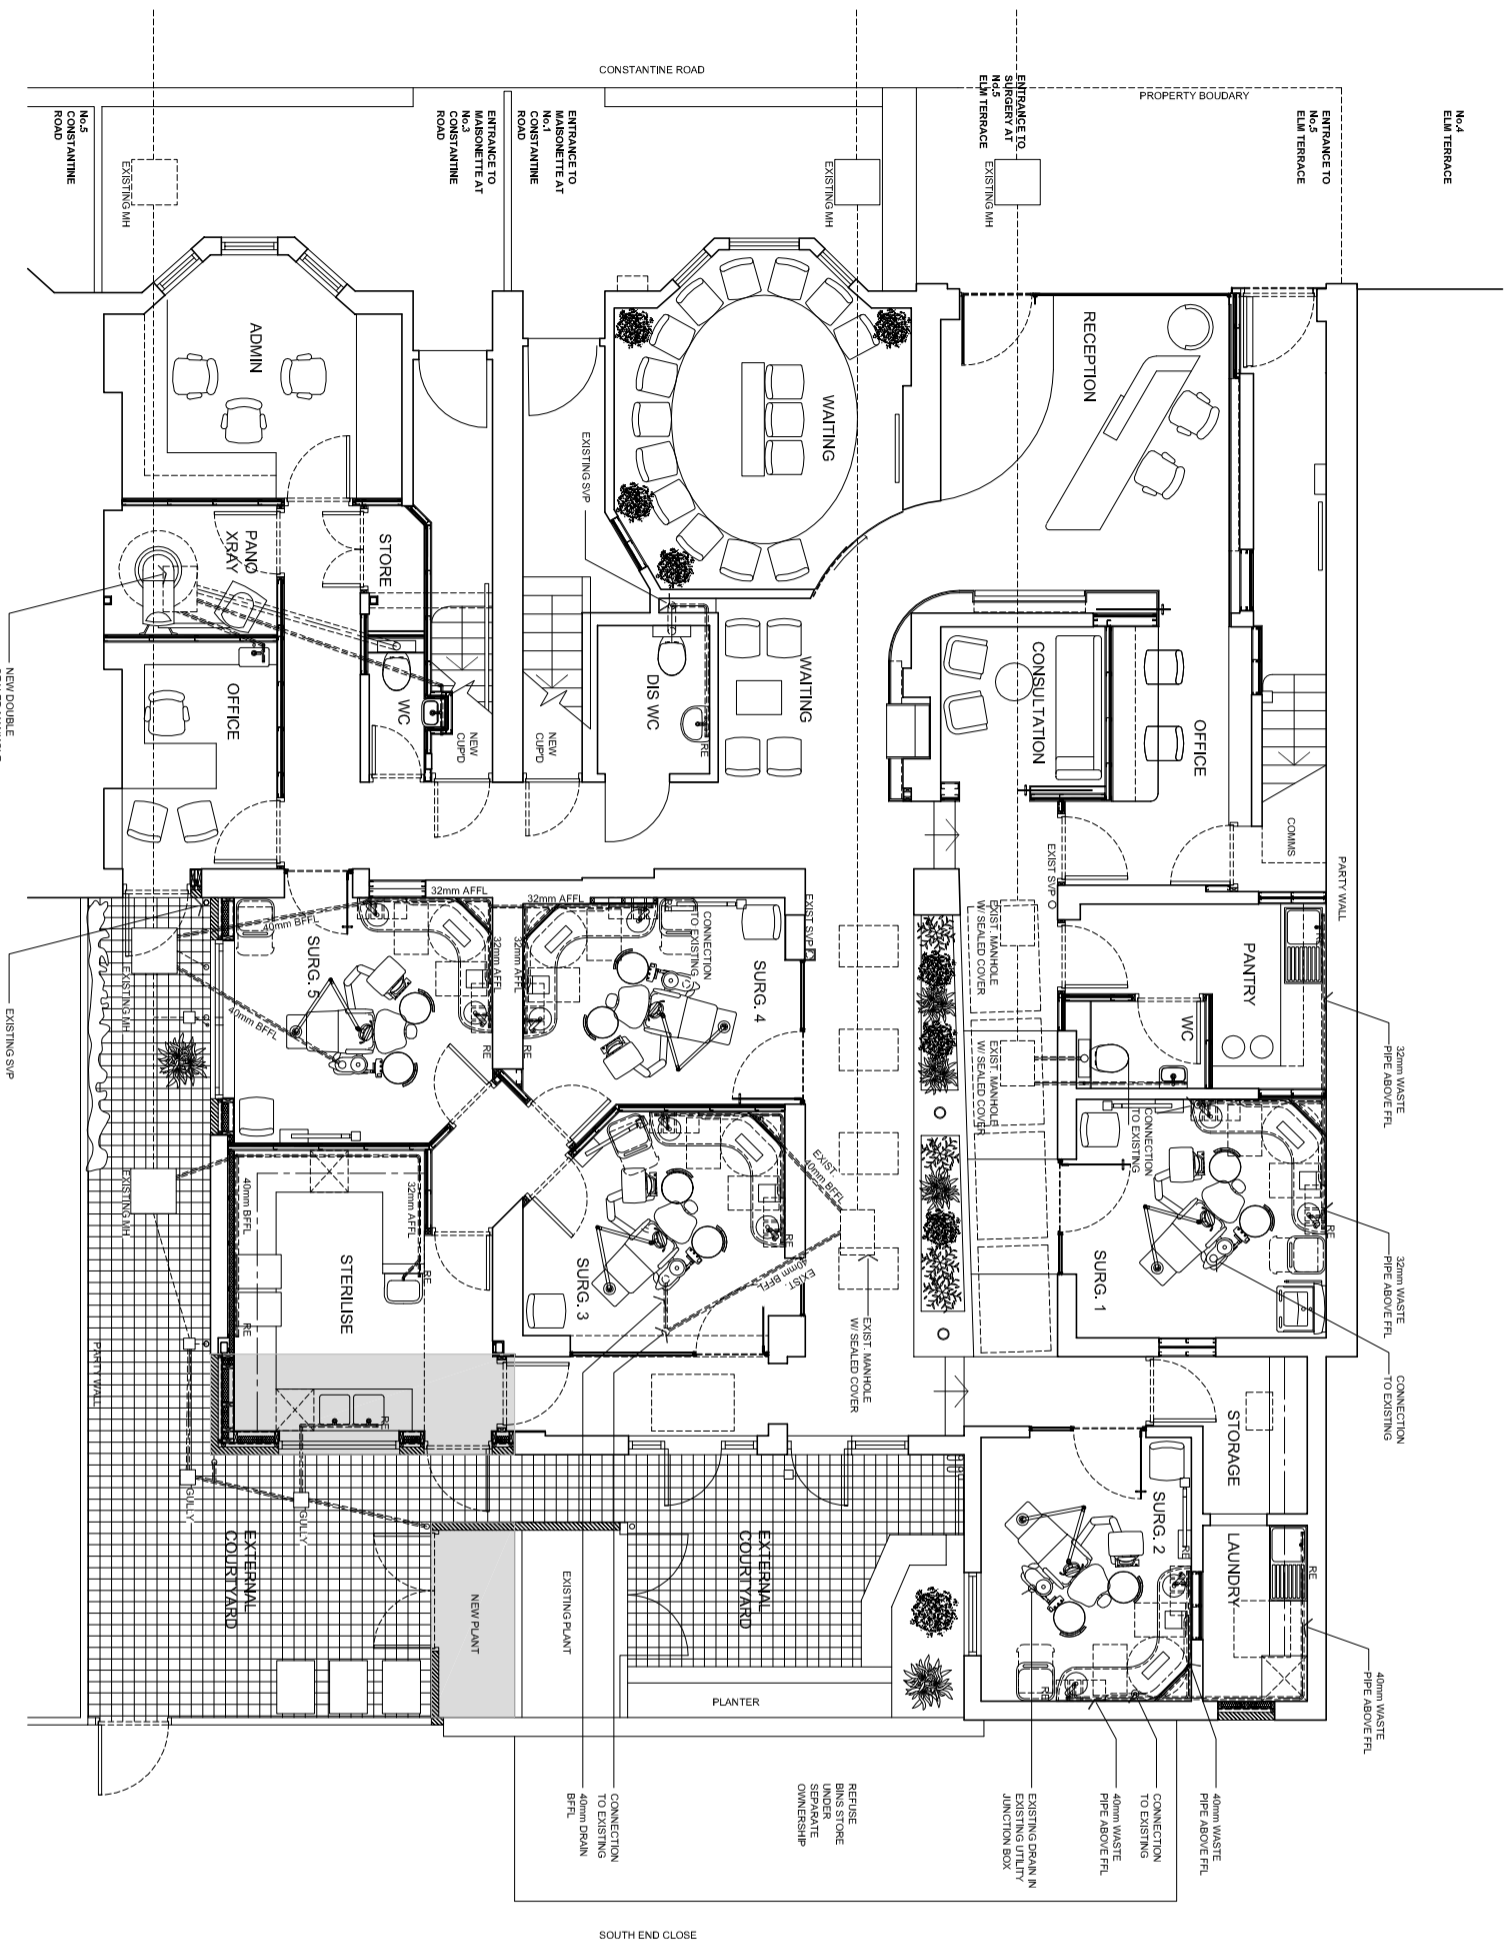

PLANNING ISSUE

PROPOSED GFL DRAINAGE

DRYDEN CONSULTANTS LTD
 020 8996 1100
 2803 L(52)01 B