

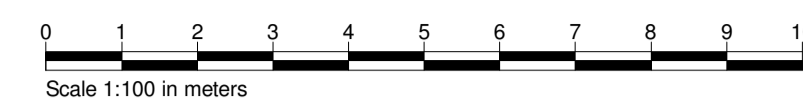


DO NOT SCALE DIMENSIONS OFF THIS DRAWING
 CHECK ALL DIMENSIONS ON SITE BEFORE FABRICATION
 REPORT ALL ERRORS OR OMISSIONS TO SPRUNT LIMITED
 THIS DRAWING IS PROTECTED UNDER COPYRIGHT AND
 SHALL NOT BE REPRODUCED IN PART OR WHOLE
 WITHOUT PRIOR EXPRESSED PERMISSION OF SPRUNT
 LIMITED

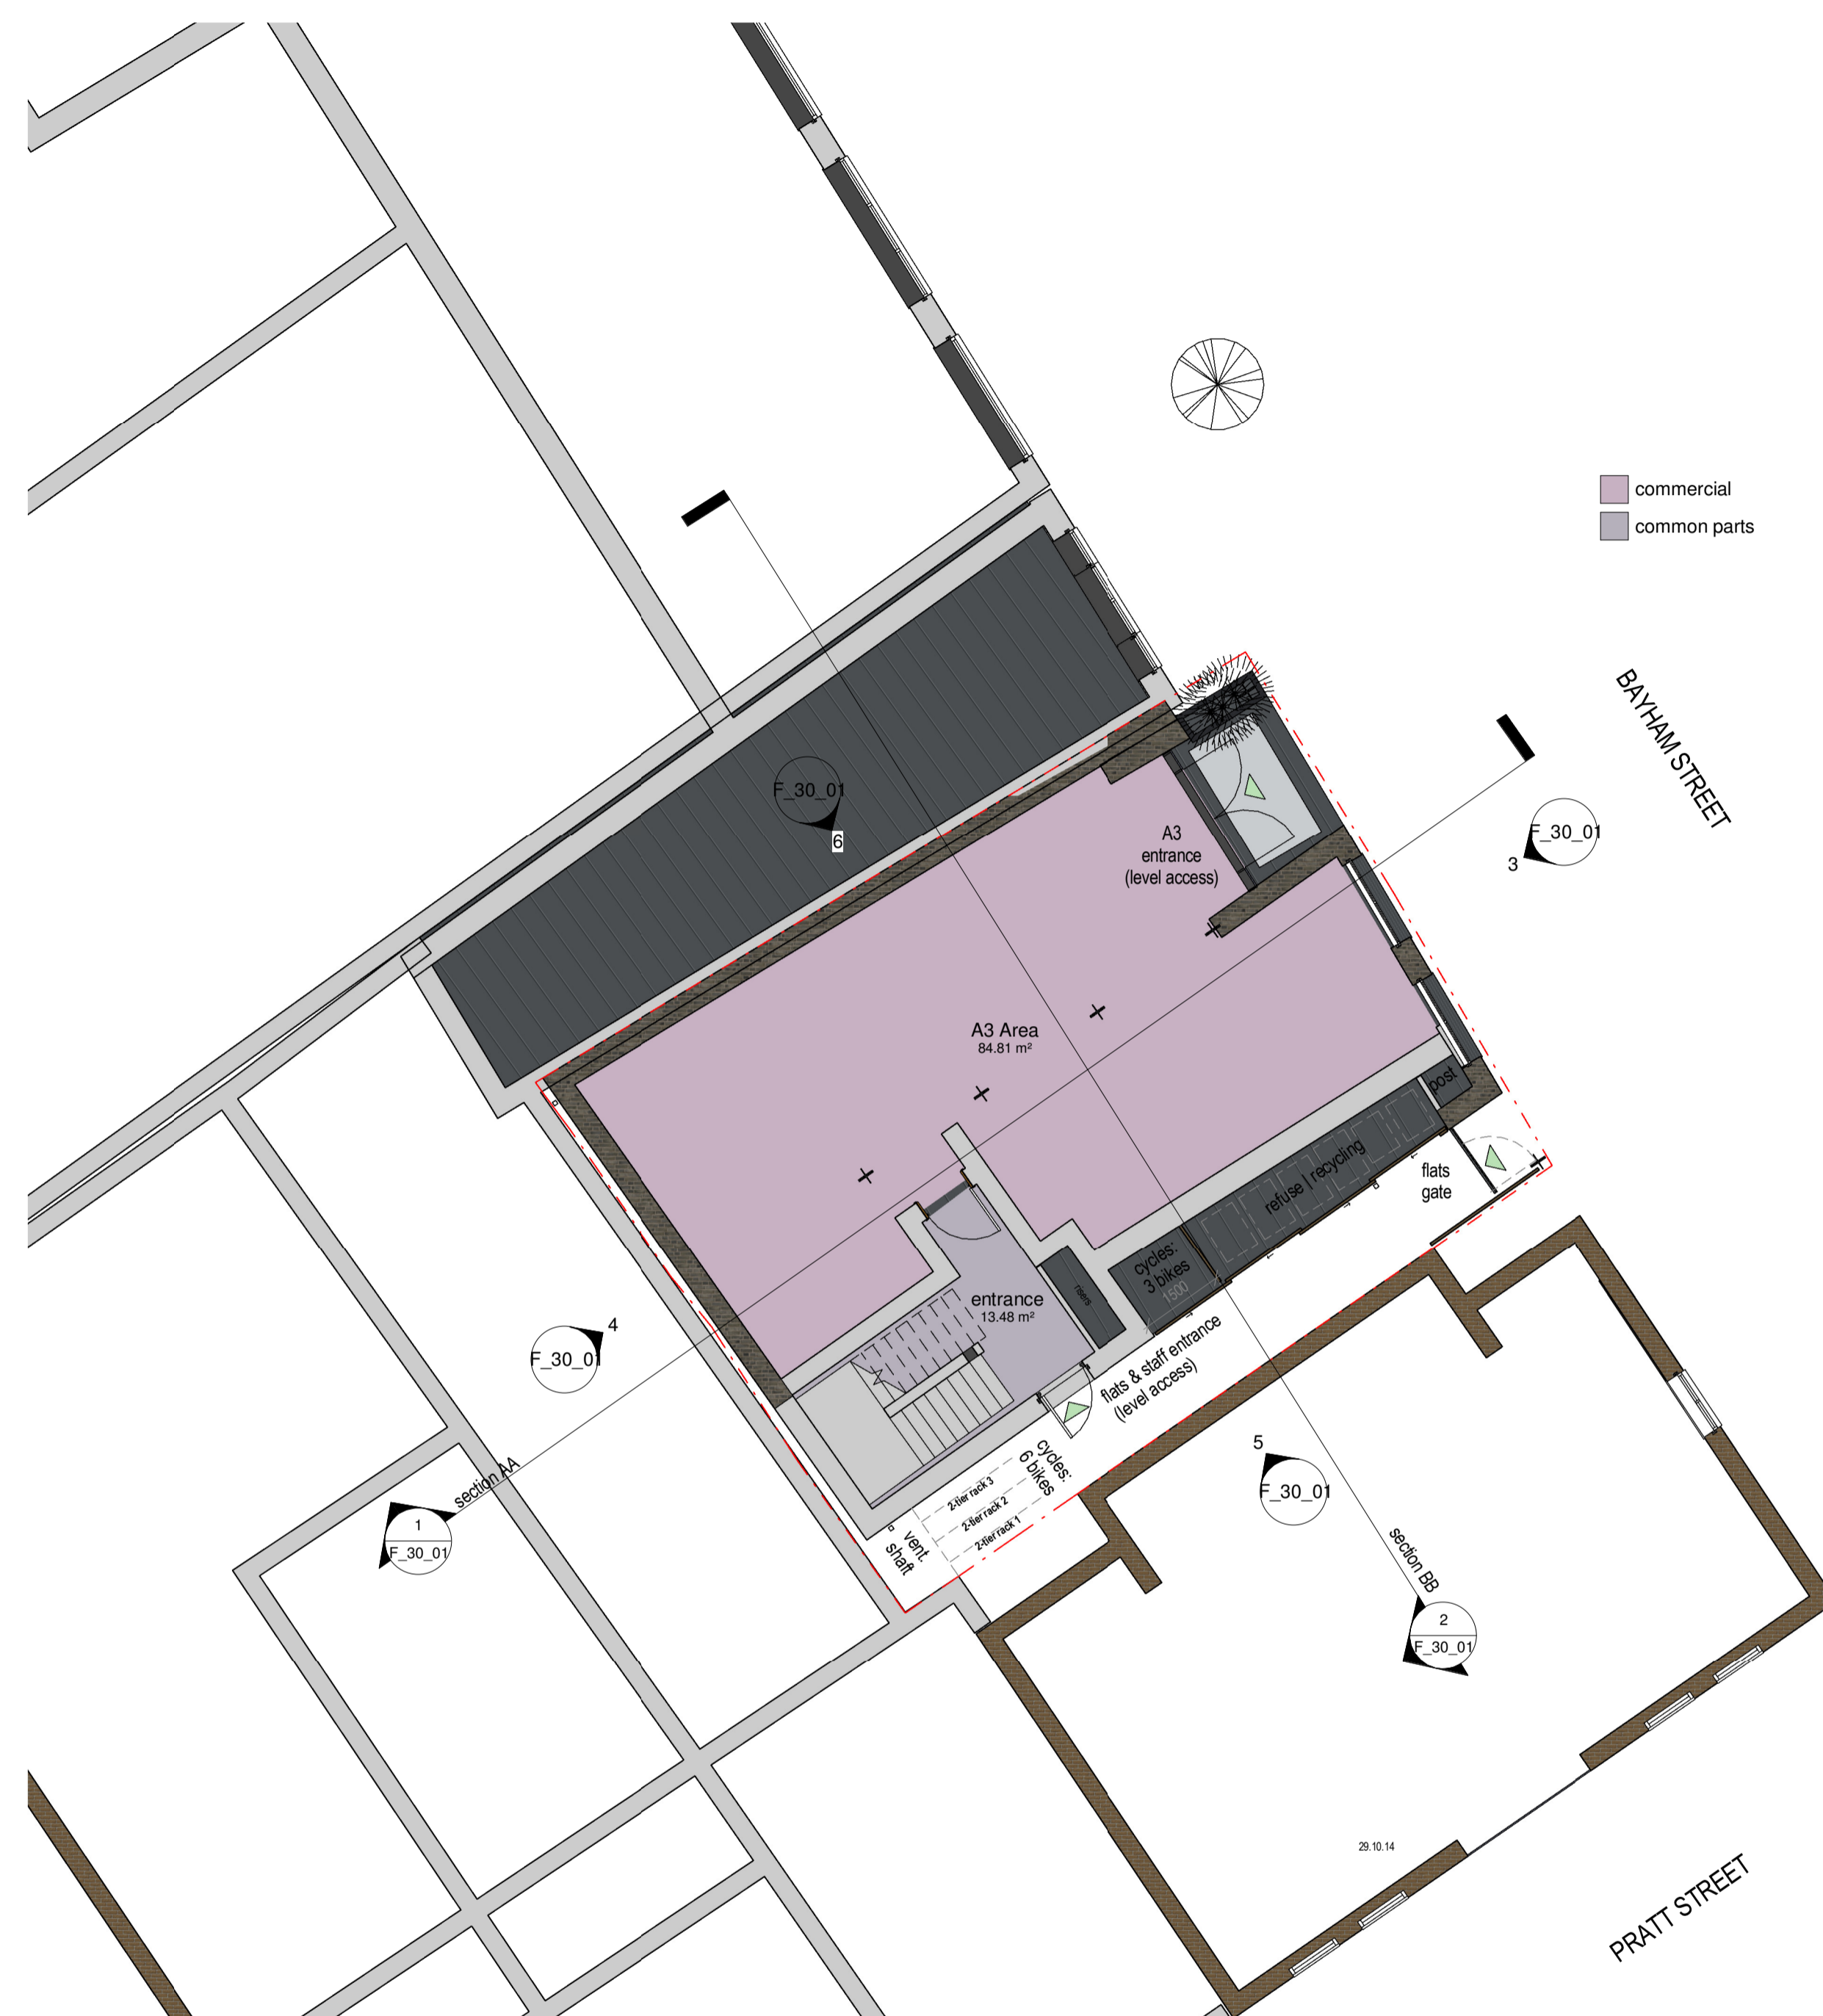

Boundary line

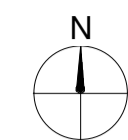

2 level 0
1:100

- 3- 5 JK 27.05.15 RS Further amendments re. comments dated 26.05.15
- 3- 4 JK 20.05.15 RS Amended according to planning comments dated 13.05.15
- 3- 3 JK 13.05.15 RS Amended according to planning comments dated 12.05.15
- 3- 2 JK 13.11.14 RS Updated further to planning comments 11.11.14
- 3- 1 JK 31.10.14 RS PLANNING SUBMISSION

REV BY DATE CHK DESCRIPTION

STATUS

STAGE 3 - PLANNING

CONTRACTOR

N/A

PROJECT

81a/b BAYHAM STREET

CLIENT

REV 1

DRAWING TITLE

GROUND FLOOR_GA

DATE CREATED	DATE AMENDED	SCALE
29.10.14	27.05.15	1 : 100@A1
DRAWN BY	AMENDED BY	CHECKED
JK	JK	RS

DRAWING NO & REVISION
12456_F_15_00- 3-5

20 Northdown Street,
 Kings Cross,
 London,
 N1 9BG
 T +44 (0)20 7287 1153
 F +44 (0)20 7287 3675
 www.sprunt.net

