


2 BIKE STORE - PLAN - FLOOR STANDS
1/20

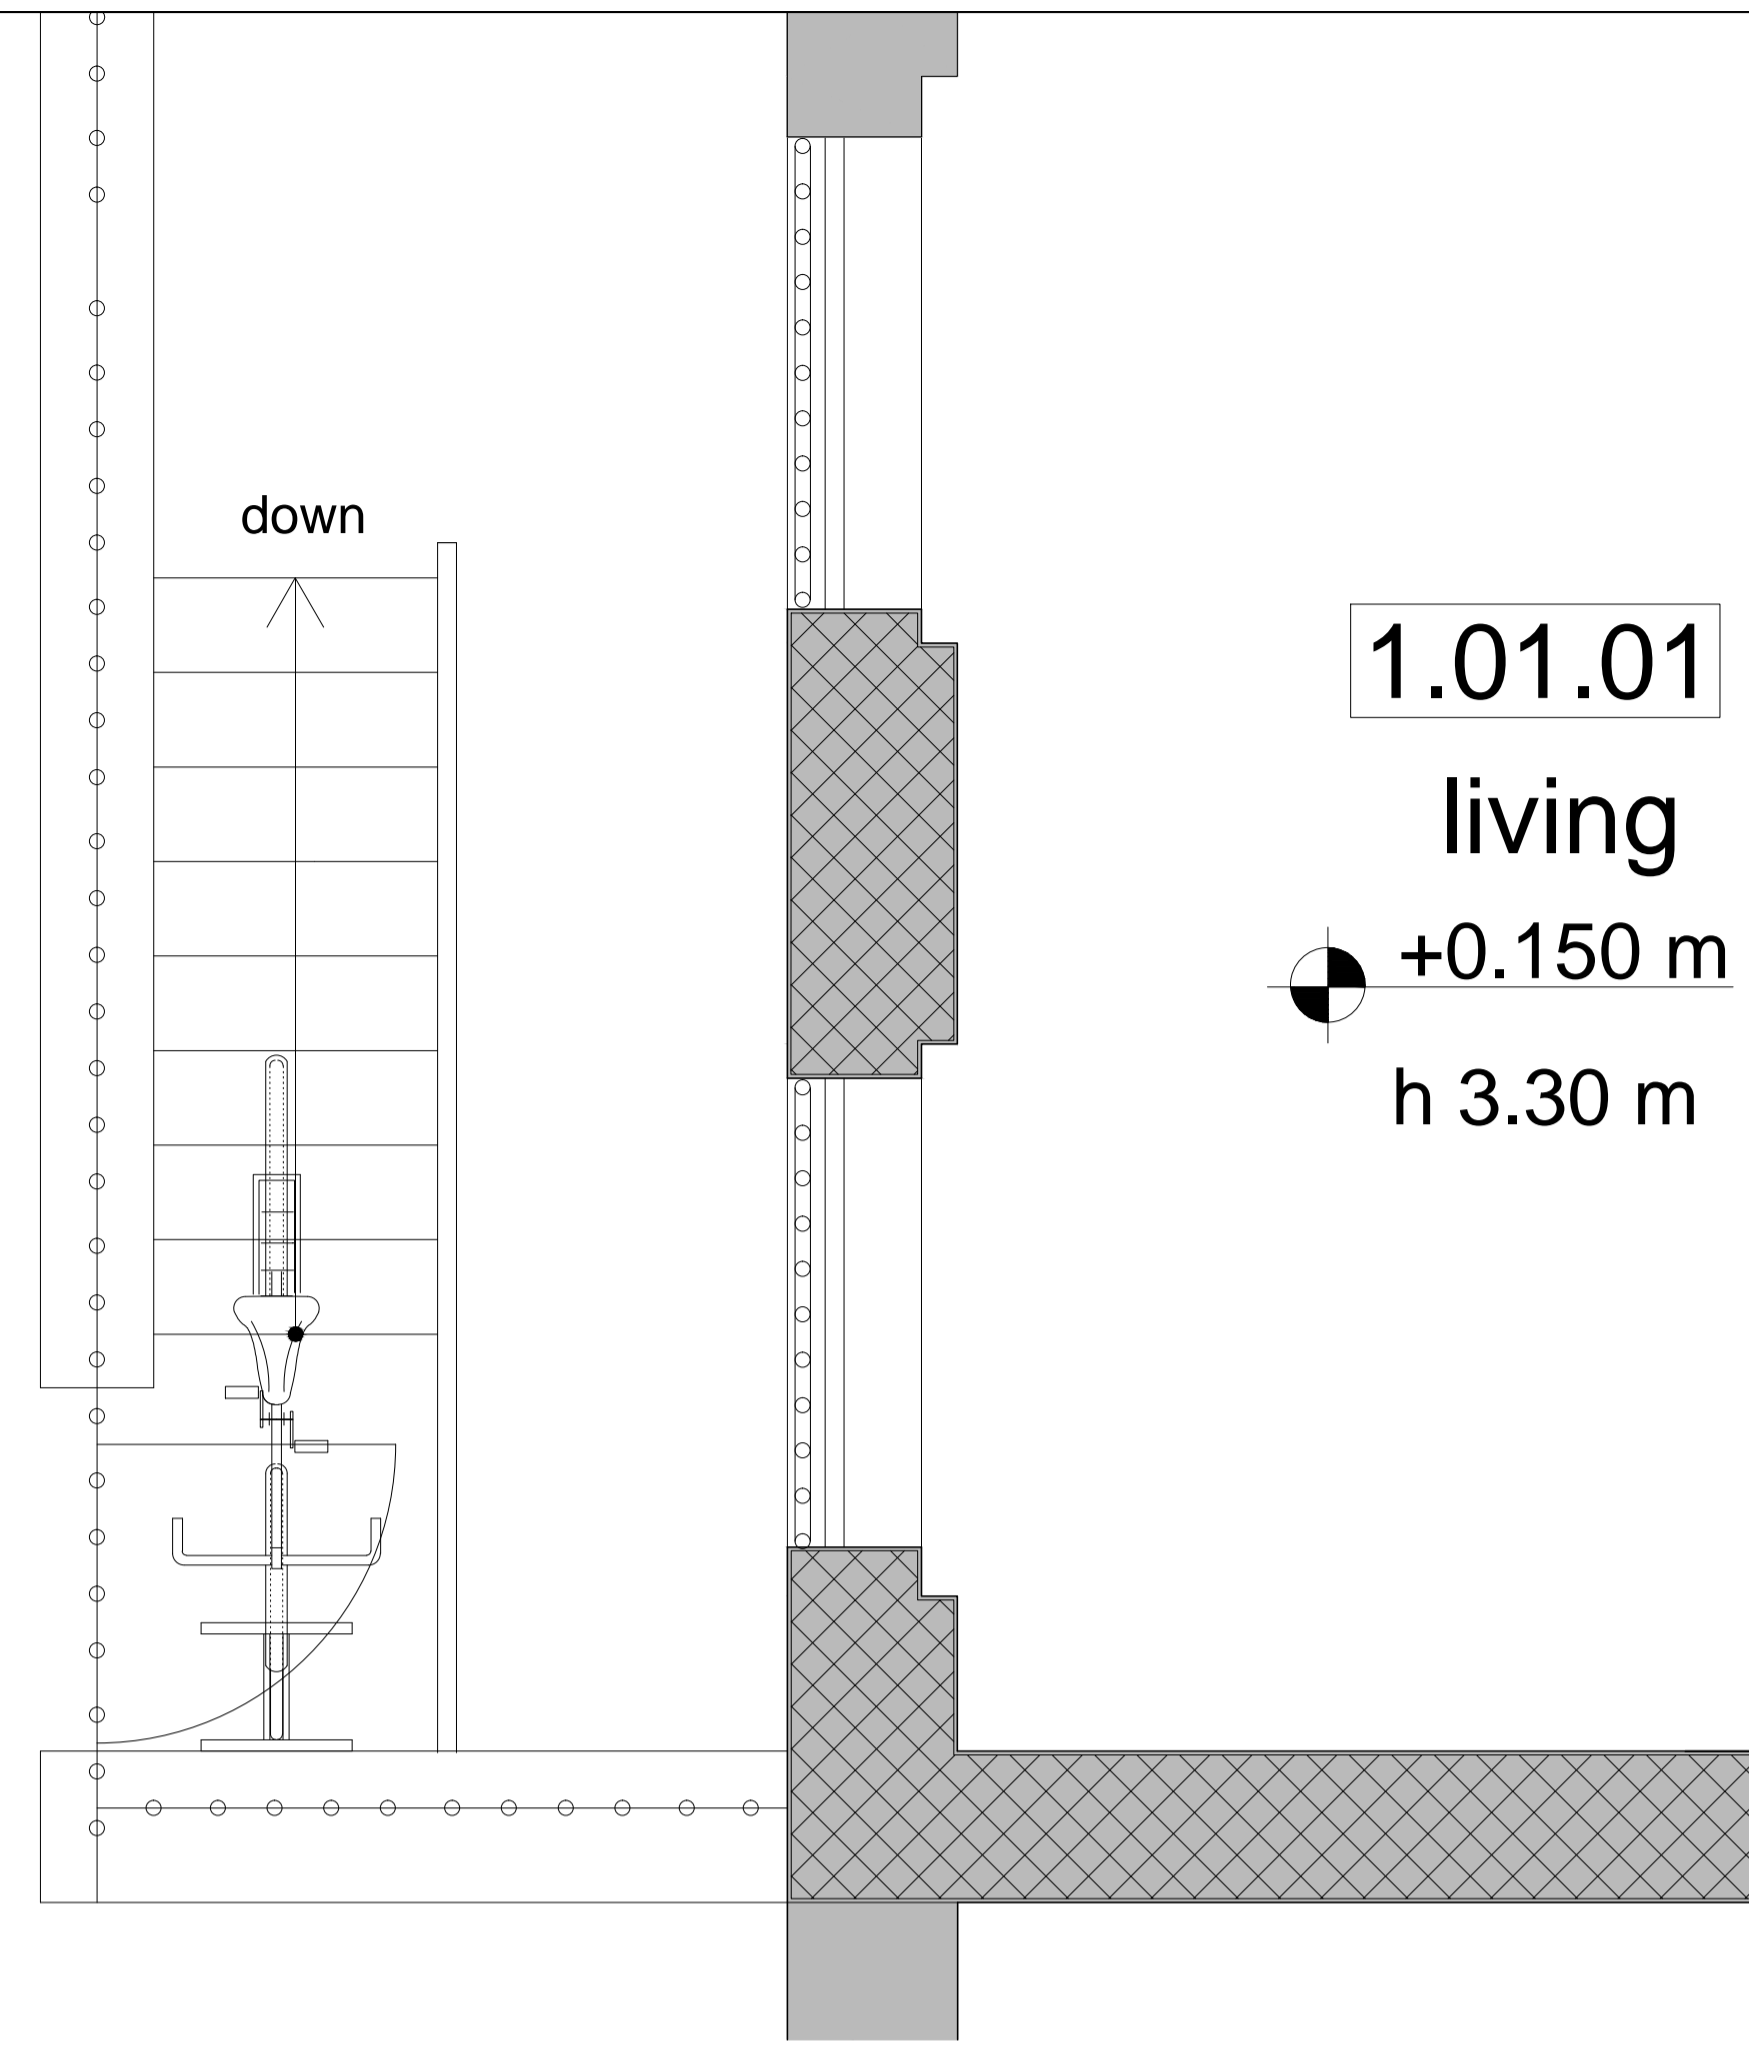

1.01.01
living
+0.150 m
h 3.30 m

1 BIKE STORE - PLAN - FLOOR STAND
1/20



3 BIKE STORE - MOTTEZ 3-BIKE STAND 720 x 330mm
1/20

B 131 V **SUPPORT VÉLO STANDARD**

- Blocage tout type de pneu de 35 à 55 mm universel
- Tube ø16 et carré ø 30 mm zingué
- Construction robuste. B131 : 5 vélos, 133 cm. B131V4 : 4 vélos, 120 cm. B135 : 3 vélos, 72 cm • Autoportant

B 135 **FACE TO FACE BICYCLE STAND RACK**

- Locks all types of tyres from 35 to 55 mm
- Galvanised tube Ø 16 and square 30 mm
- Tough construction. B131: 5 bicycles, 133 cm. B131V4: 4 bicycles, 120 cm. B135: 3 bicycles, 72 cm • Self supporting

B 131 V4 **FAHRRADSTÄNDER**

- Blockiert alle Reifen von 35 bis 55 mm.
- Rohr ø 16 und Quadrat 30 mm, verzinkt.
- Robust. B131: 5 Fahrräder, 133 cm. B131V4: 4 Fahrräder, 120 cm. B135: 3 Fahrräder, 72 cm.

3 ANS

4 BIKE STORE - MOTTEZ BIKE STAND DETAILS
1/20

ISSUED				ISSUED			
No.	Description	Date	Drawn by	No.	Description	Date	Drawn by
a	issued for planning conditions	13/04/15	C.O./P.B				
b	issued for planning conditions	22/05/15	C.O./P.B				