

# DYNAMIC PROBING

Probe No **DP2**

Client **Michael Cohen**

Sheet 1 of 1


Site **The Coach House**

Project No **GWPR1256**

E -                      N -                      Level -

Date **01/05/2015**

Logged by **SJM**

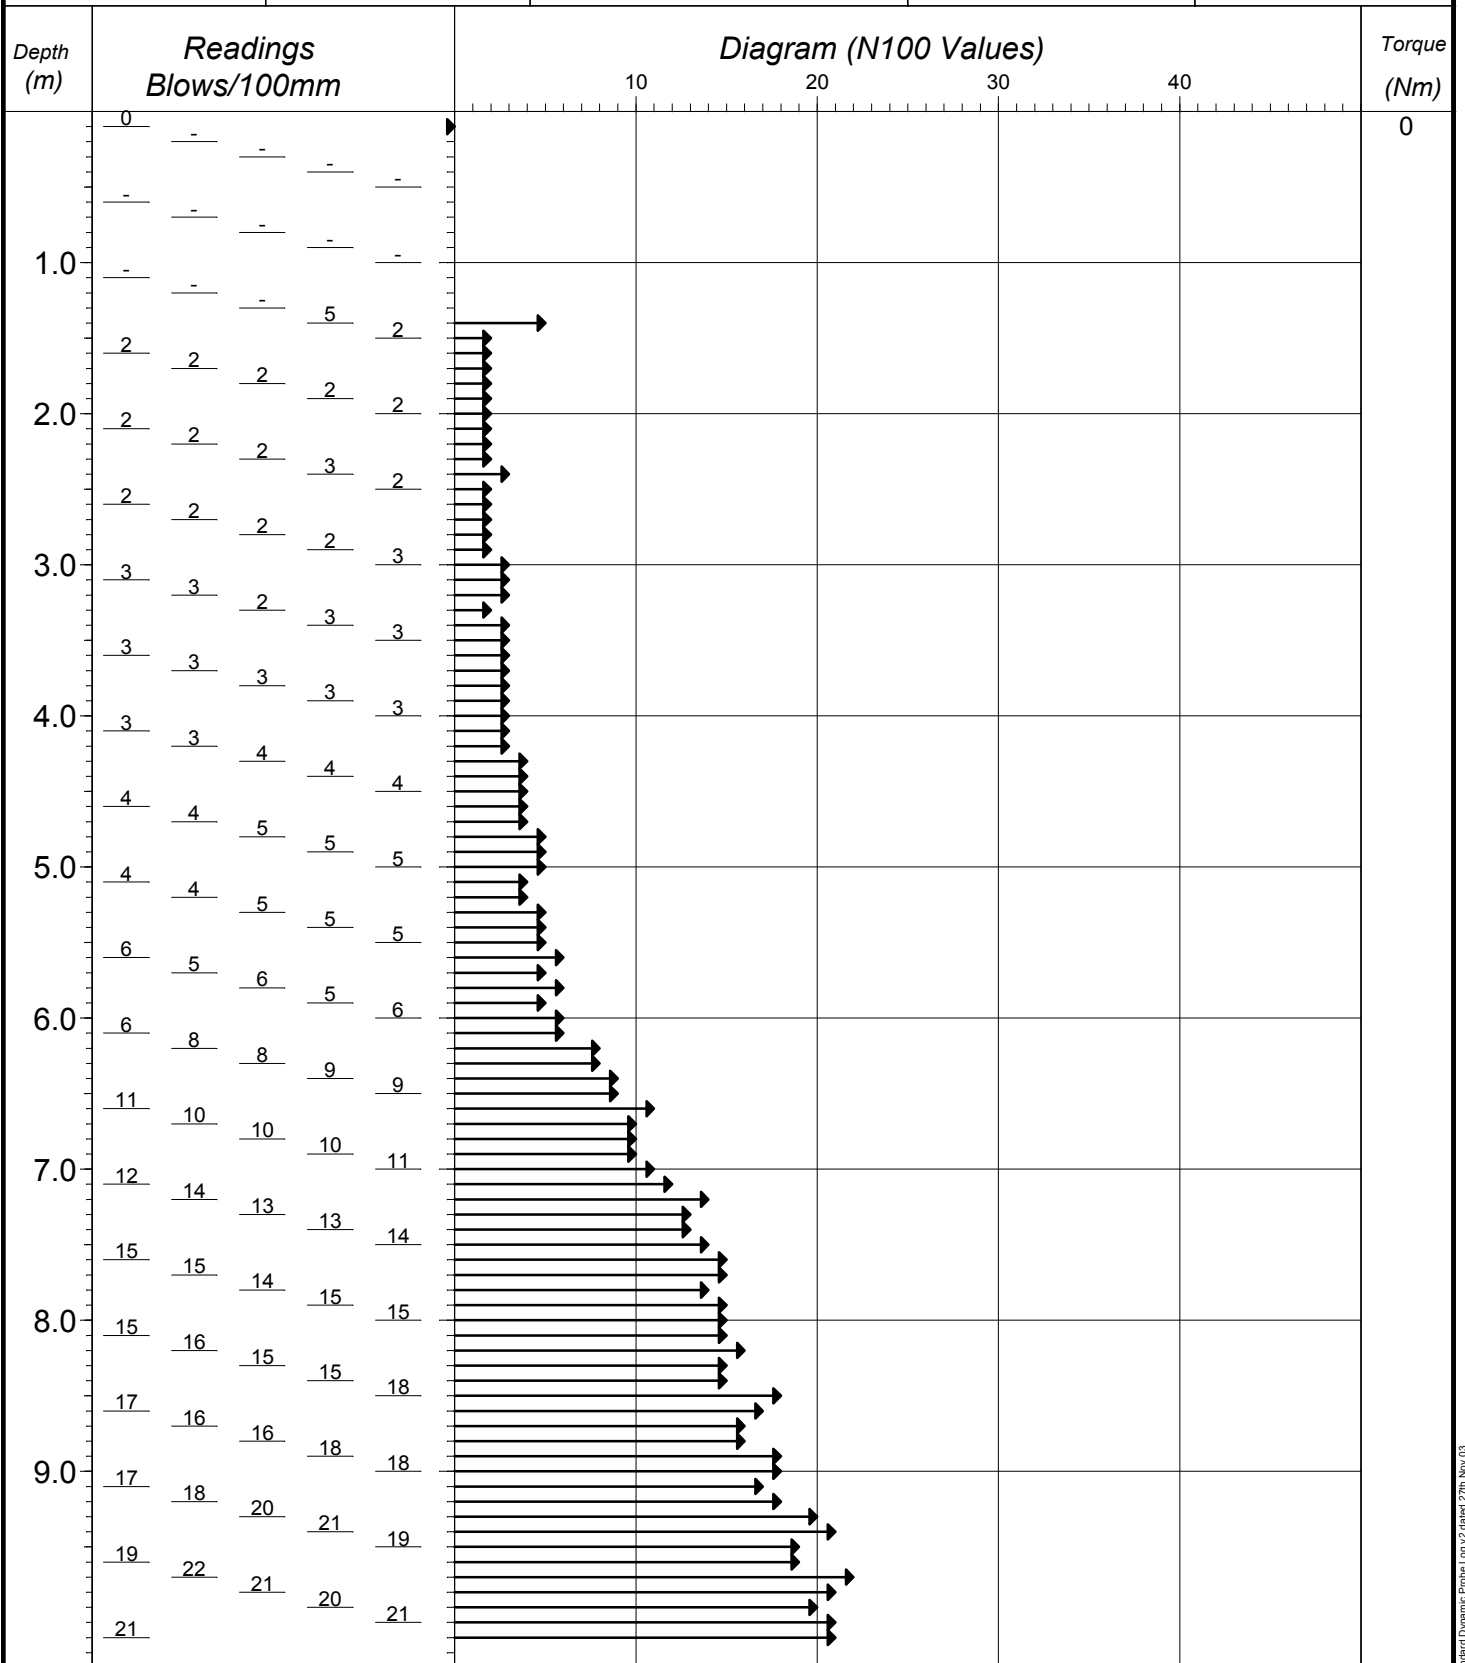

Ground and Water Ltd  
Tel: 0333 600 1221  
email: enquiries@groundandwater.co.uk  
www.groundandwater.co.uk

Fall Height **500**  
Hammer Wt **50.00**  
Probe Type **DPH**

Cone Base Diameter **43**  
Final Depth **10.00**  
Log Scale **1:50**

