

PLAN (1:200 @ A3)

COMMERCIAL UNIT 2

SECTION A-A


Structural slab level	24.475
Finished floor level	24.625
Floor zone	150mm
FFL to designated ceiling level	2.925m
FFL to underside of structural slab	3.655m
Louvre zone	420mm

SECTION B-B
(plus 25.400 as illustrated)


Structural slab level	24.800
Finished floor level	25.000
Floor zone	200mm
FFL to designated ceiling level	2.550m
FFL to underside of structural slab	3.280m
Louvre zone	420mm

SECTION C-C


Structural slab level	24.800
Finished floor level	25.000
Floor zone	200mm
FFL to designated ceiling level	3.200m
FFL to underside of structural slab	4.053m
Louvre zone	543mm

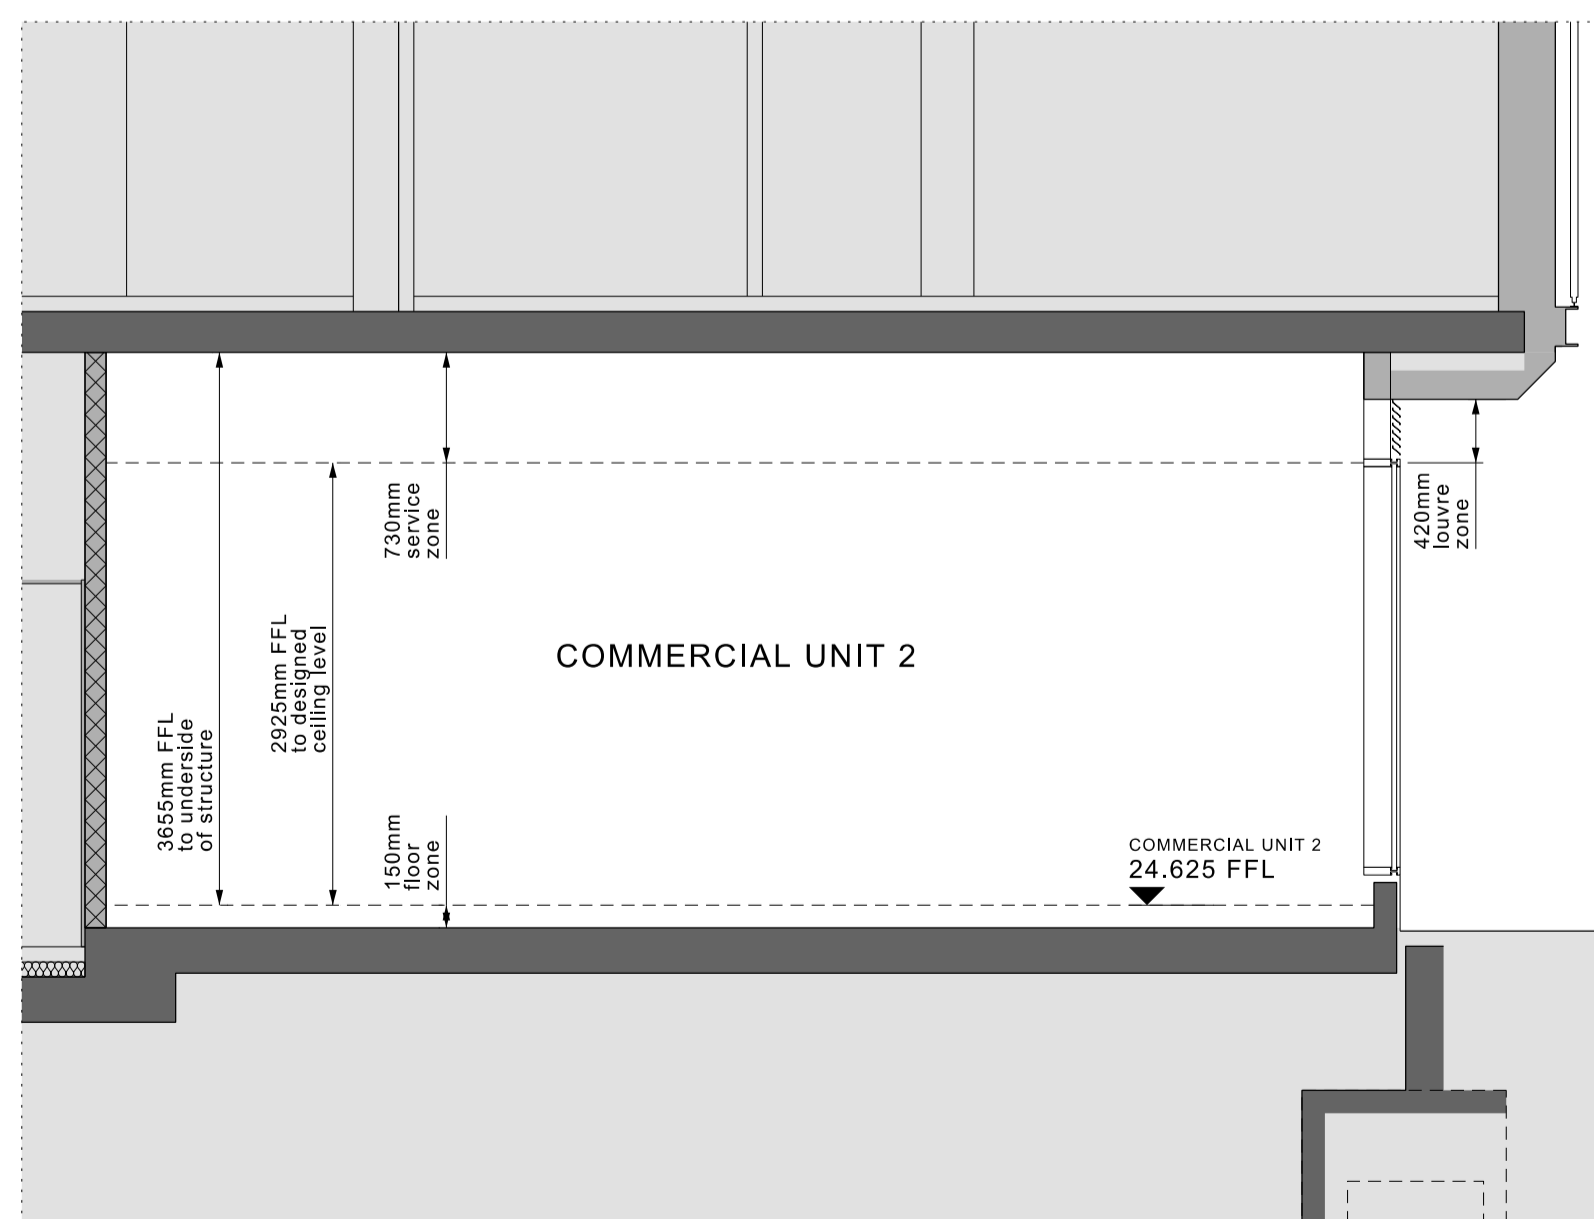

SECTION A-A

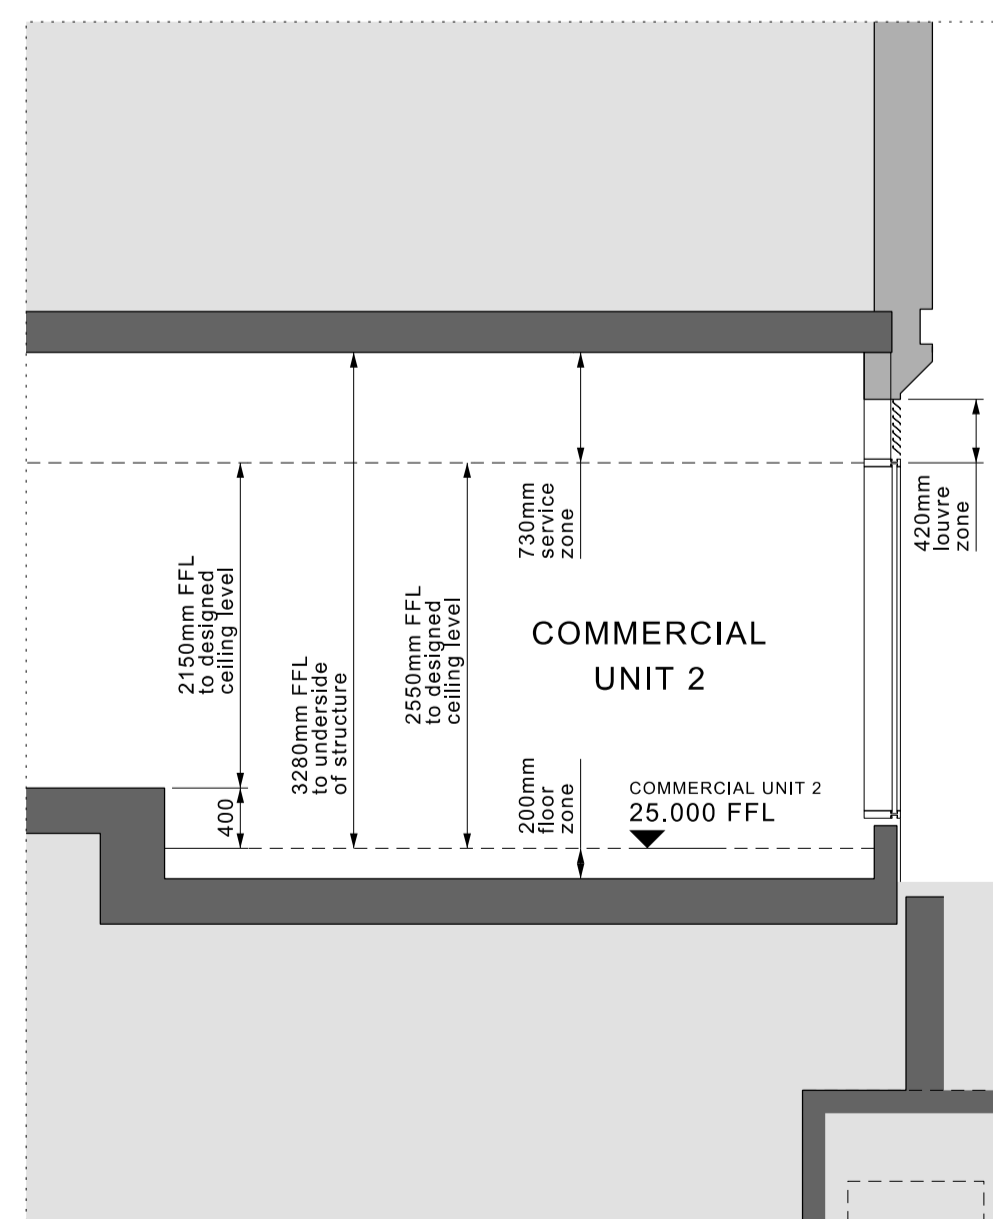

SECTION B-B

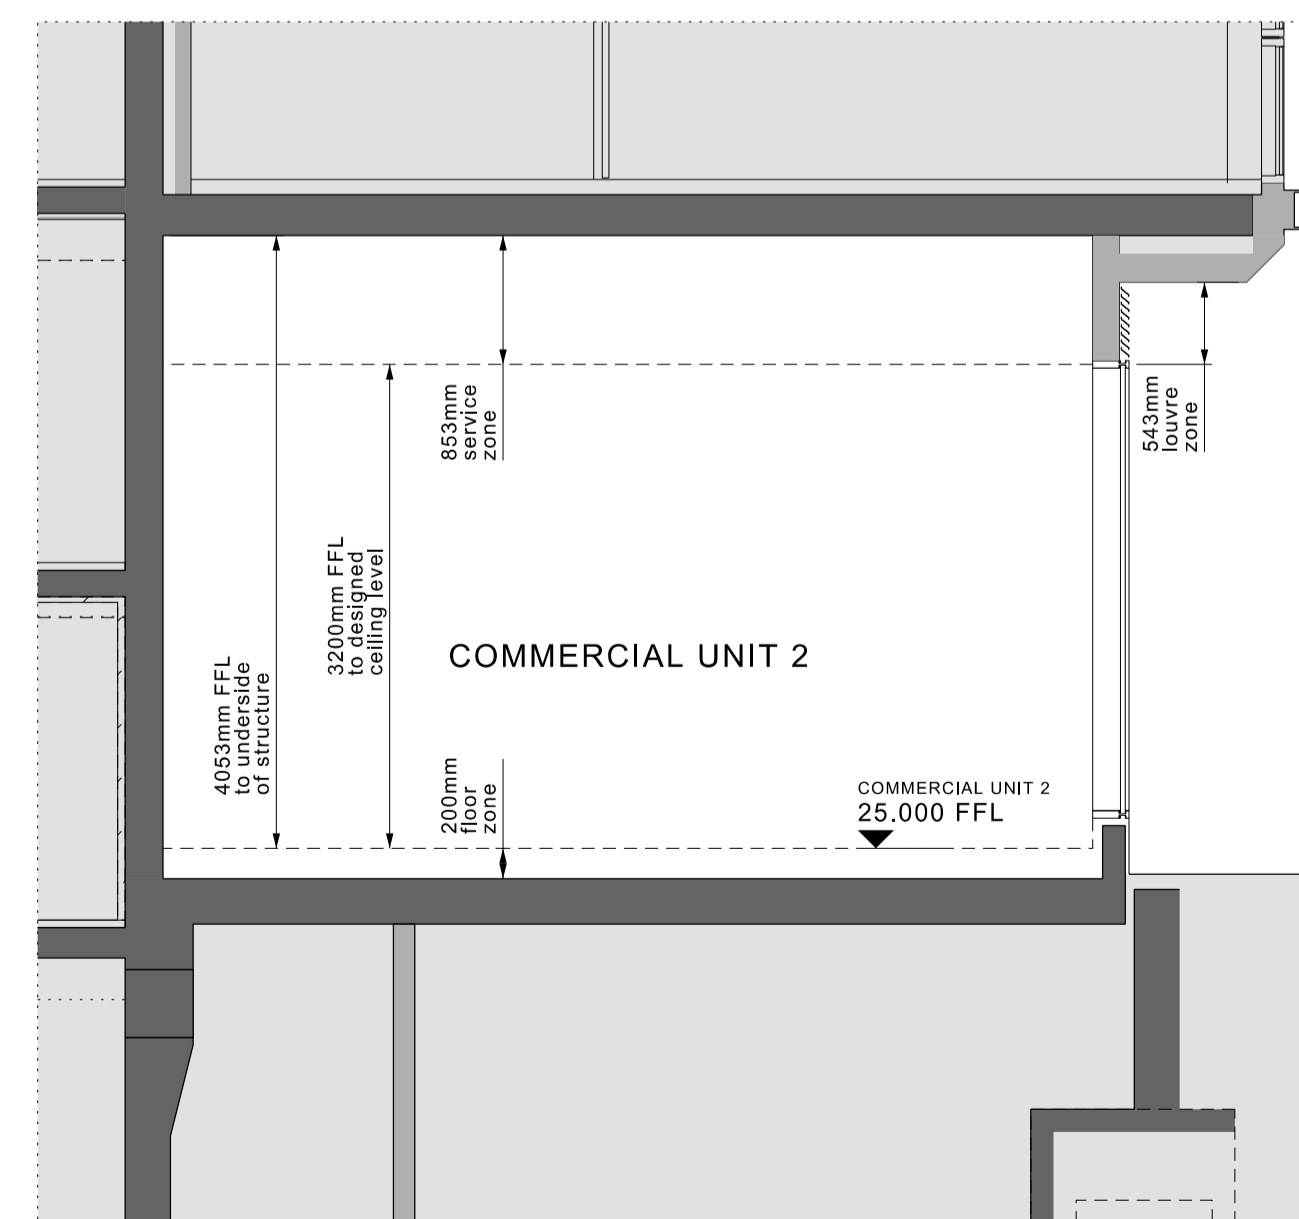

SECTION C-C

