


## **Appendix 5: Proposed Site Layout and Highway Works**

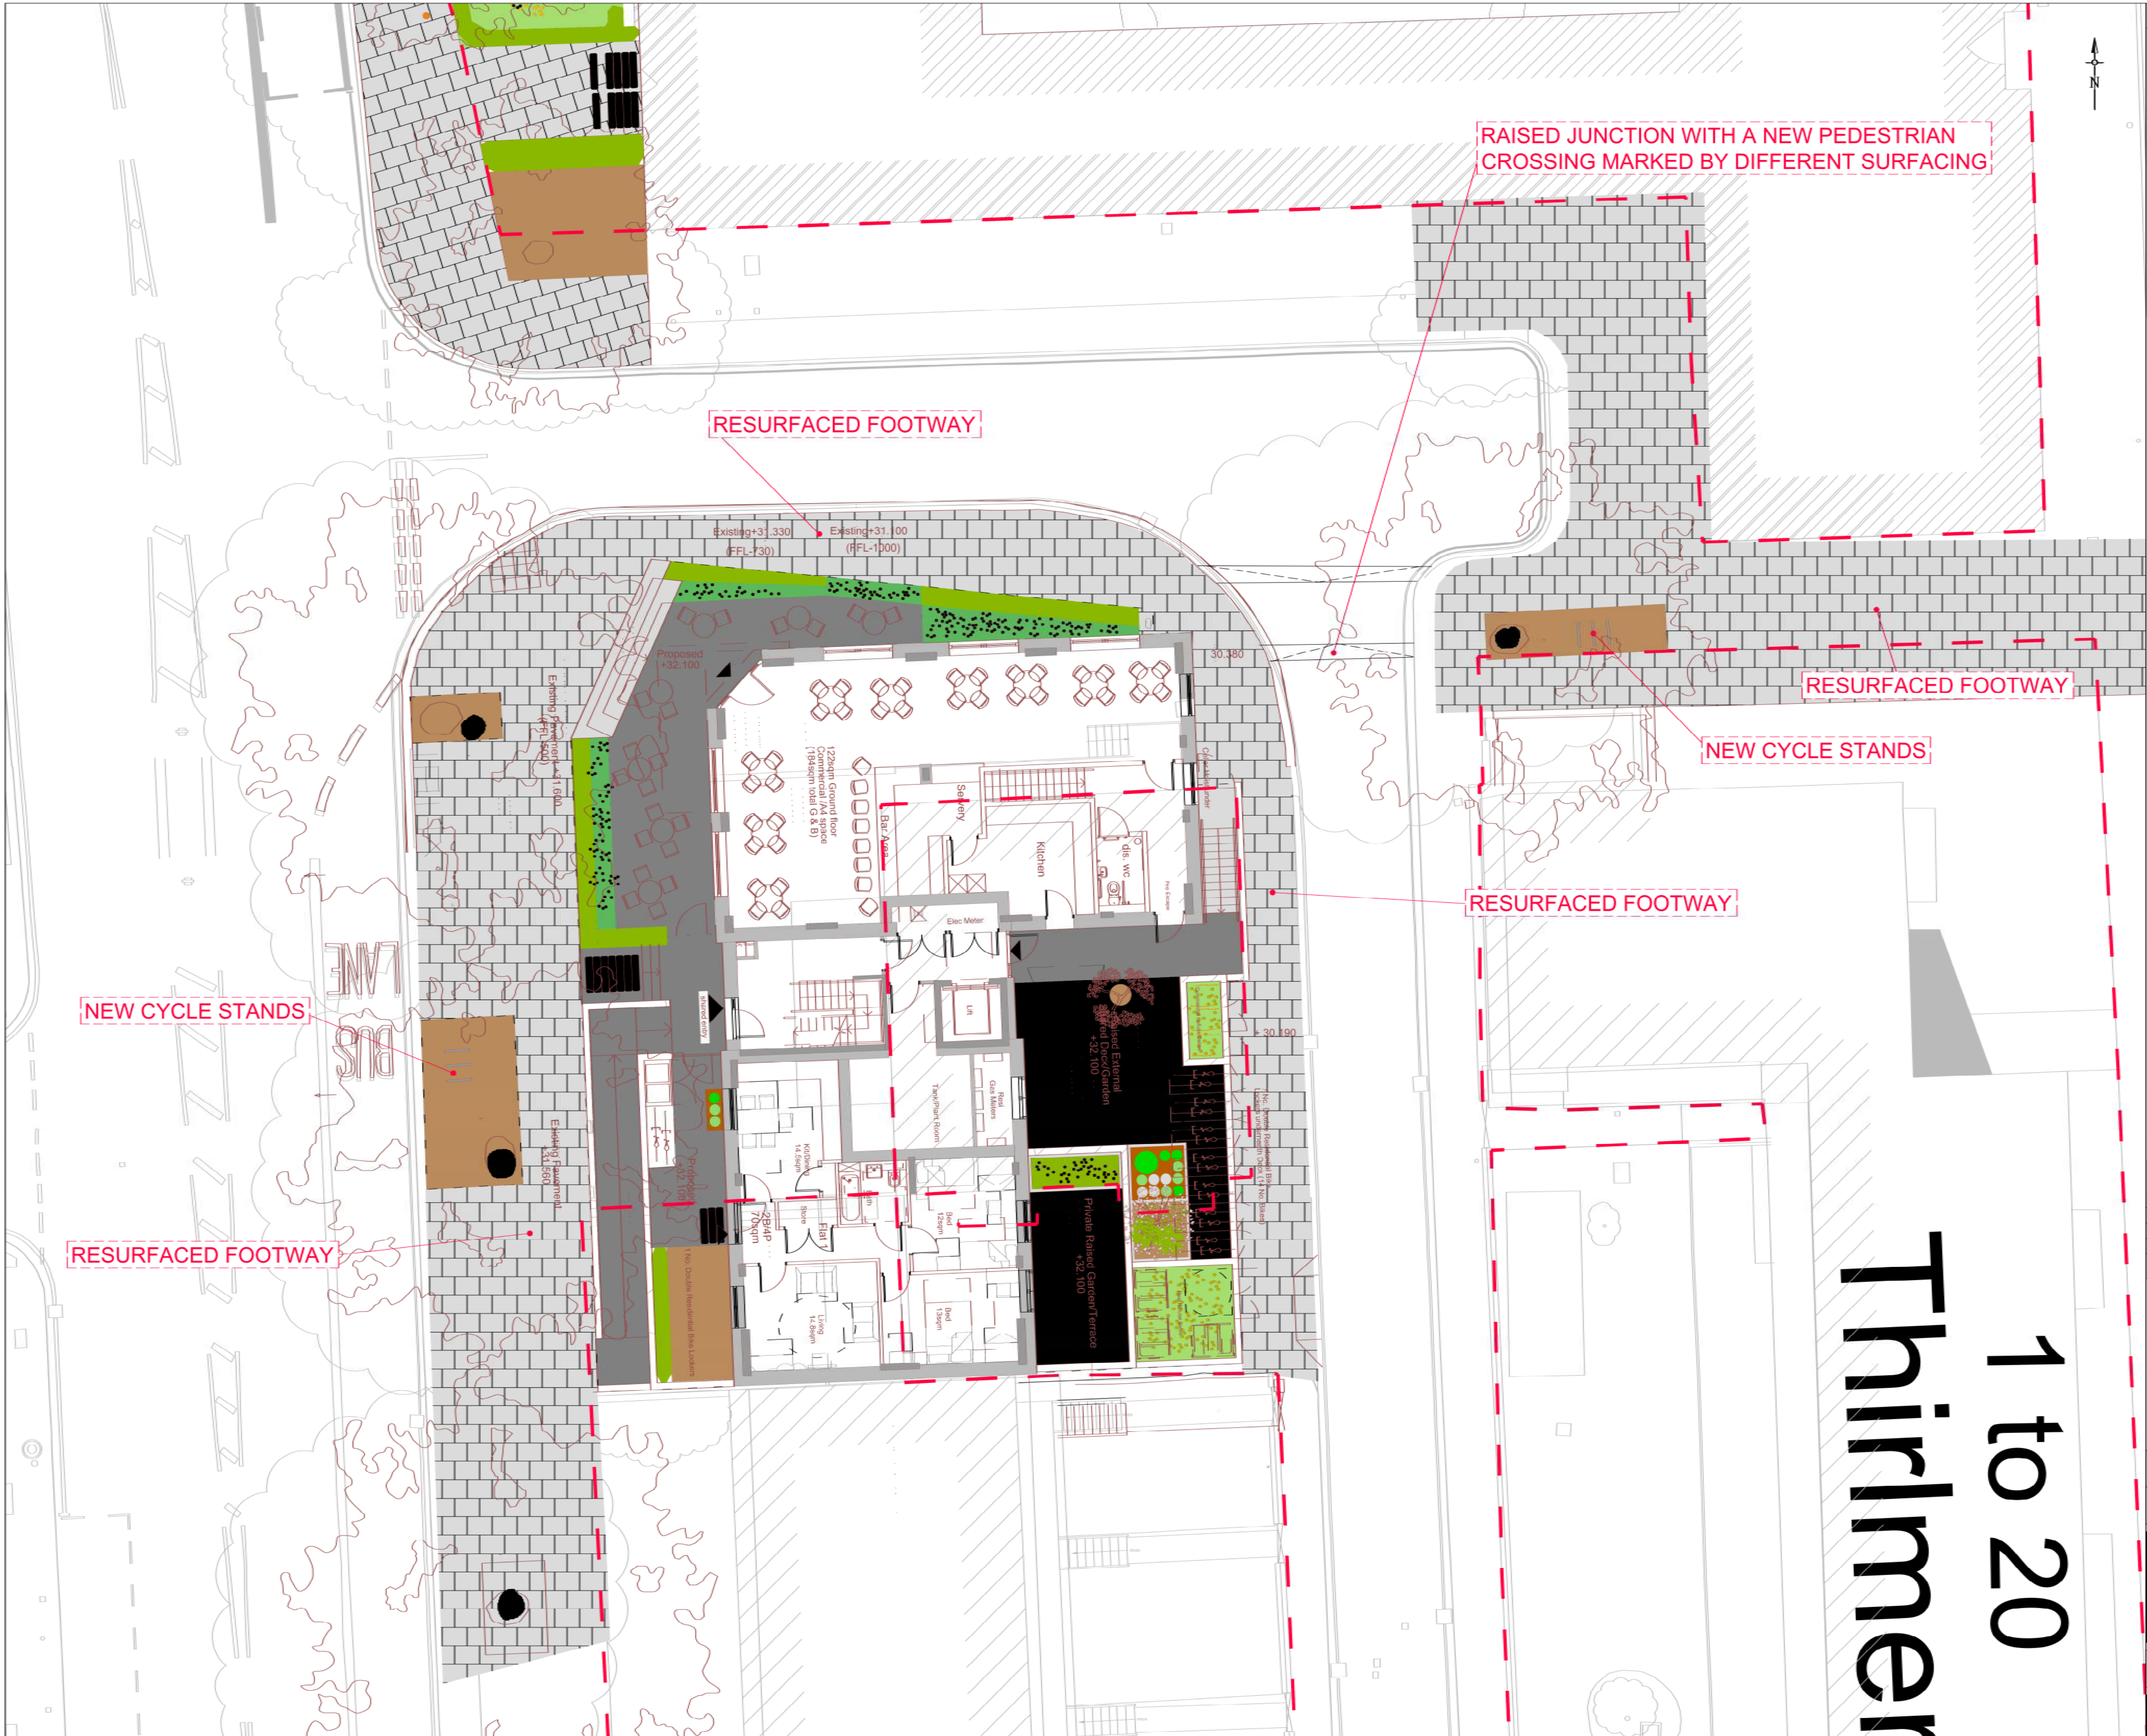



**notes**

- DO NOT SCALE THIS DRAWING ON PRINT OR ELECTRONICALLY. WORK FROM FIGURED DIMENSIONS ONLY.
- No deviation from the details shown on this drawing is allowed without Campbell Reith Hill's prior permission in writing.
- Read this drawing with all Architects, Service Engineers and Campbell Reith Hill's relevant details and drawings.
- All work is to be in accordance with the relevant specifications issued by Campbell Reith Hill, British Standard Codes of Practice, Statutory requirements and the Contract Documents.

**DRAWING STATUS**

S :- SCHEME --- Outline/Scheme drawings for proposals, budgets etc.  
 D :- DESIGN DEVELOPMENT --- Evolving final design drawings for approvals, tenders, bidding etc.  
 C :- CONSTRUCTION --- Fully developed drawings issued under instruction for construction.

**ONLY STATUS C DRAWINGS TO BE USED FOR CONSTRUCTION.**

6 Denotes Section Number.  
 Denotes Drawing Number

7 For DPM & Waterproofing requirements refer to the Architects details and specifications. Any references shown on Campbell Reith Hill's drawings must be considered as indicative only.

Status/Rev	Description	Date	By
D3	HIGHWAY BOUNDARY ADDED + LAYOUT UPDATE	14.05.15	MJ
D2	HIGHWAY BOUNDARY ADDED + LAYOUT UPDATE	15.04.15	MJ
D1	ISSUED FOR INFORMATION	16.03.15	MJ

**CampbellReith**  
 consulting engineers

LONDON 020 7340 1700  MANCHESTER 0161 819 3060  
 SURREY 01737 784 500  BIRMINGHAM 01675 467 484  
 BRISTOL 0117 916 1066  DUBAI 00 971 4345 7088  
 www.campbellreith.com


Job Title  
**REGENT'S PARK ESTATE**  
 Client  
**LBC**

**EXTENT OF PUBLIC HIGHWAY WORKS ON VICTORY SITE**



drawn	date	scale @ A1	C1 checked	CAD filename
MJ	16.03.15	1:100	-	11775-T114

Job No.	Drwg No.	Status/Revision
11775	11775-T114	D3



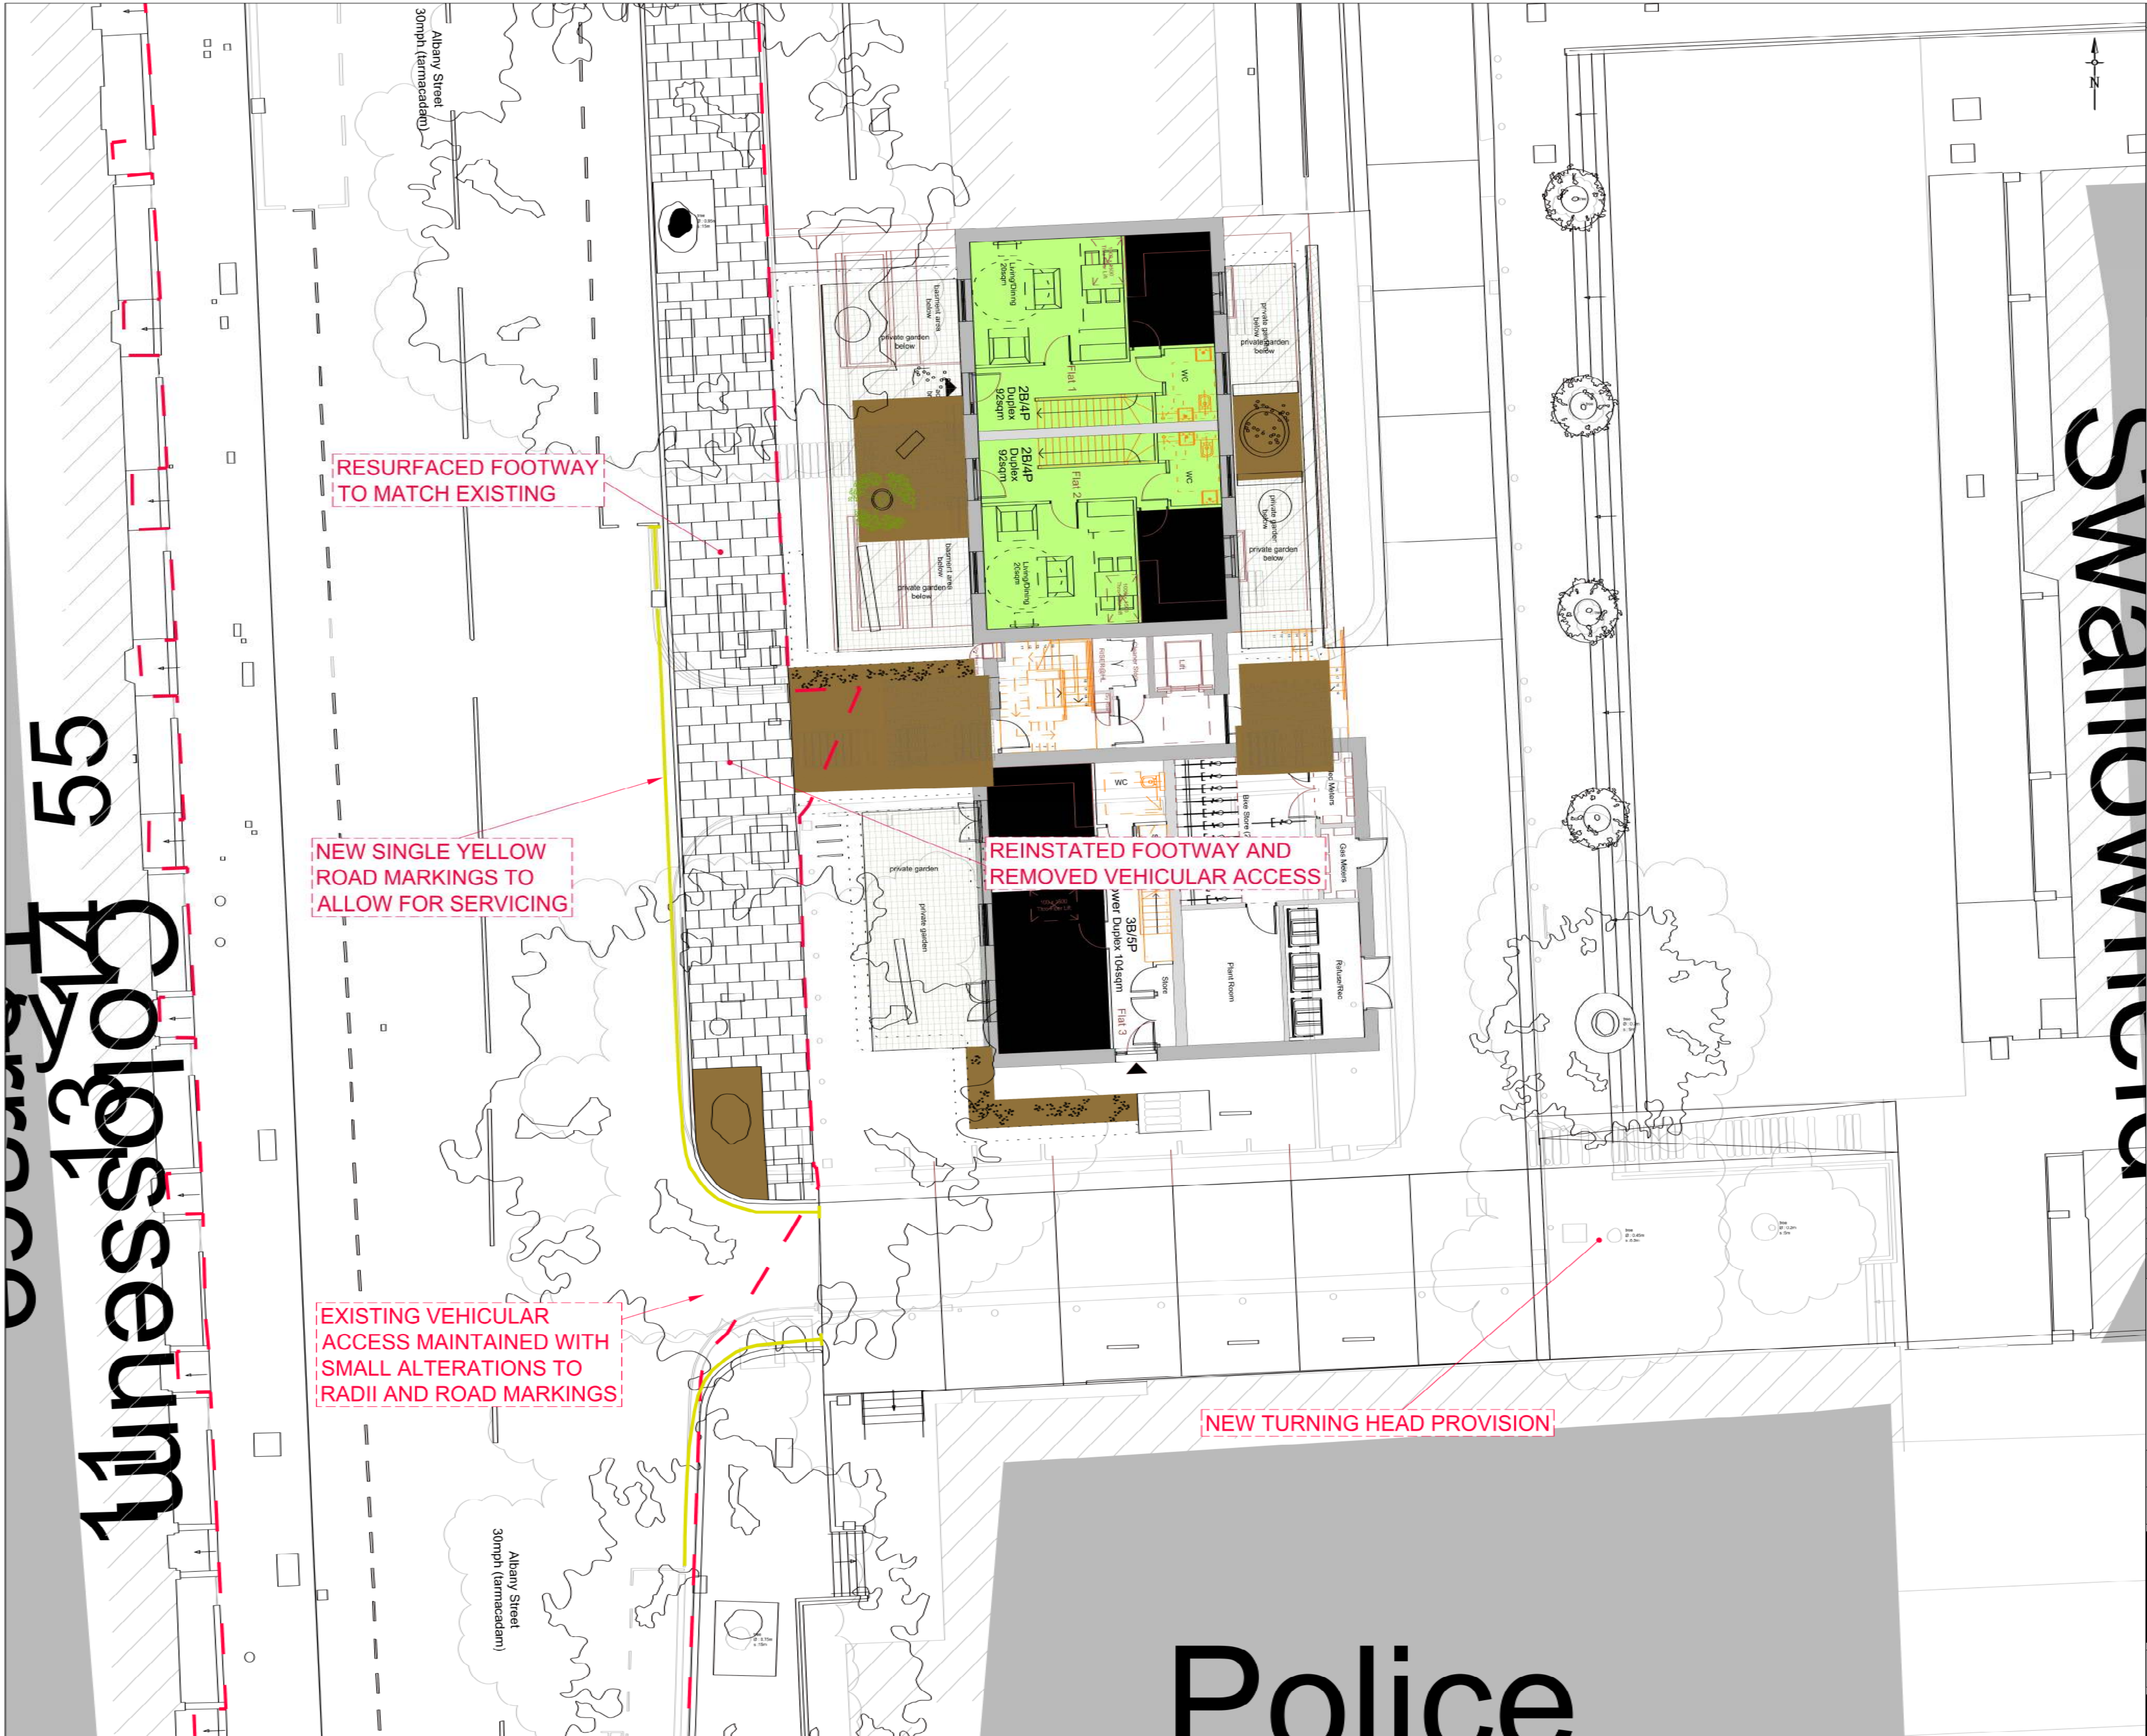

notes

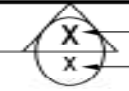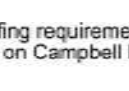- 1 DO NOT SCALE THIS DRAWING ON PRINT OR ELECTRONICALLY. WORK FROM FIGURED DIMENSIONS ONLY.
- 2 No deviation from the details shown on this drawing is allowed without Campbell Reith Hill's prior permission in writing.
- 3 Read this drawing with all Architects, Service Engineers and Campbell Reith Hill's relevant details and drawings.
- 4 All work is to be in accordance with the relevant specifications issued by Campbell Reith Hill, British Standard Codes of Practice, Statutory requirements and the Contract Documents.
- 5 DRAWING STATUS  
 S :- SCHEME --- Outline/Scheme drawings for proposals, budgets etc.  
 D :- DESIGN DEVELOPMENT --- Evolving final design drawings for approvals, tenders, biling etc.  
 C :- CONSTRUCTION --- Fully developed drawings issued under instruction for construction.
- 6 ONLY STATUS C DRAWINGS TO BE USED FOR CONSTRUCTION.  
 Denotes Section Number.  
 Denotes Drawing Number.
- 7 For DPM & Waterproofing requirements refer to the Architects details and specifications. Any references shown on Campbell Reith Hill's drawings must be considered as indicative only.

Status/Rev	Description	Date	By
D3	HIGHWAY BOUNDARY ADDED + LAYOUT UPDATE	14.05.15	MJ
D2	HIGHWAY BOUNDARY ADDED + LAYOUT UPDATE	15.04.15	MJ
D1	ISSUED FOR INFORMATION	16.03.15	MJ

**CampbellReith**  
consulting engineers

LONDON 020 7340 1700  MANCHESTER 0161 819 3060  
 SURREY 01737 784 500  BIRMINGHAM 01675 467 484  
 BRISTOL 0117 916 1066  DUBAI 00 971 4345 7088  
[www.campbellreith.com](http://www.campbellreith.com)

Job Title  
**REGENT'S PARK ESTATE**

Client  
**LBC**

**EXTENT OF PUBLIC HIGHWAY WORKS ON CAPE SITE**

drawn	date	scale @ A1	C1 checked	CAD filename
MJ	16.03.15	1:100	-	11775-T115
Job No.	Drwg No.	Status/Revision		
11775	11775-T115	D3		