
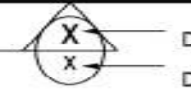


Appendix 5: Proposed Site Layout and Highway Works

1 to 12 Mosedale

- notes
- DO NOT SCALE THIS DRAWING ON PRINT OR ELECTRONICALLY. WORK FROM FIGURED DIMENSIONS ONLY.
 - No deviation from the details shown on this drawing is allowed without Campbell Reith Hill's prior permission in writing.
 - Read this drawing with all Architects, Service Engineers and Campbell Reith Hill's relevant details and drawings.
 - All work is to be in accordance with the relevant specifications issued by Campbell Reith Hill, British Standard Codes of Practice, Statutory requirements and the Contract Documents.
- DRAWING STATUS
- S - SCHEME - Outline/Scheme drawings for proposals, budgets etc.
 - D - DESIGN DEVELOPMENT - Evolving final design drawings for approvals, tenders, bidding etc.
 - C - CONSTRUCTION - Fully developed drawings issued under instruction for construction.
- ONLY STATUS C DRAWINGS TO BE USED FOR CONSTRUCTION.
- 6  Denotes Section Number.
Denotes Drawing Number
- 7 For DPM & Waterproofing requirements refer to the Architects details and specifications. Any references shown on Campbell Reith Hill's drawings must be considered as indicative only.

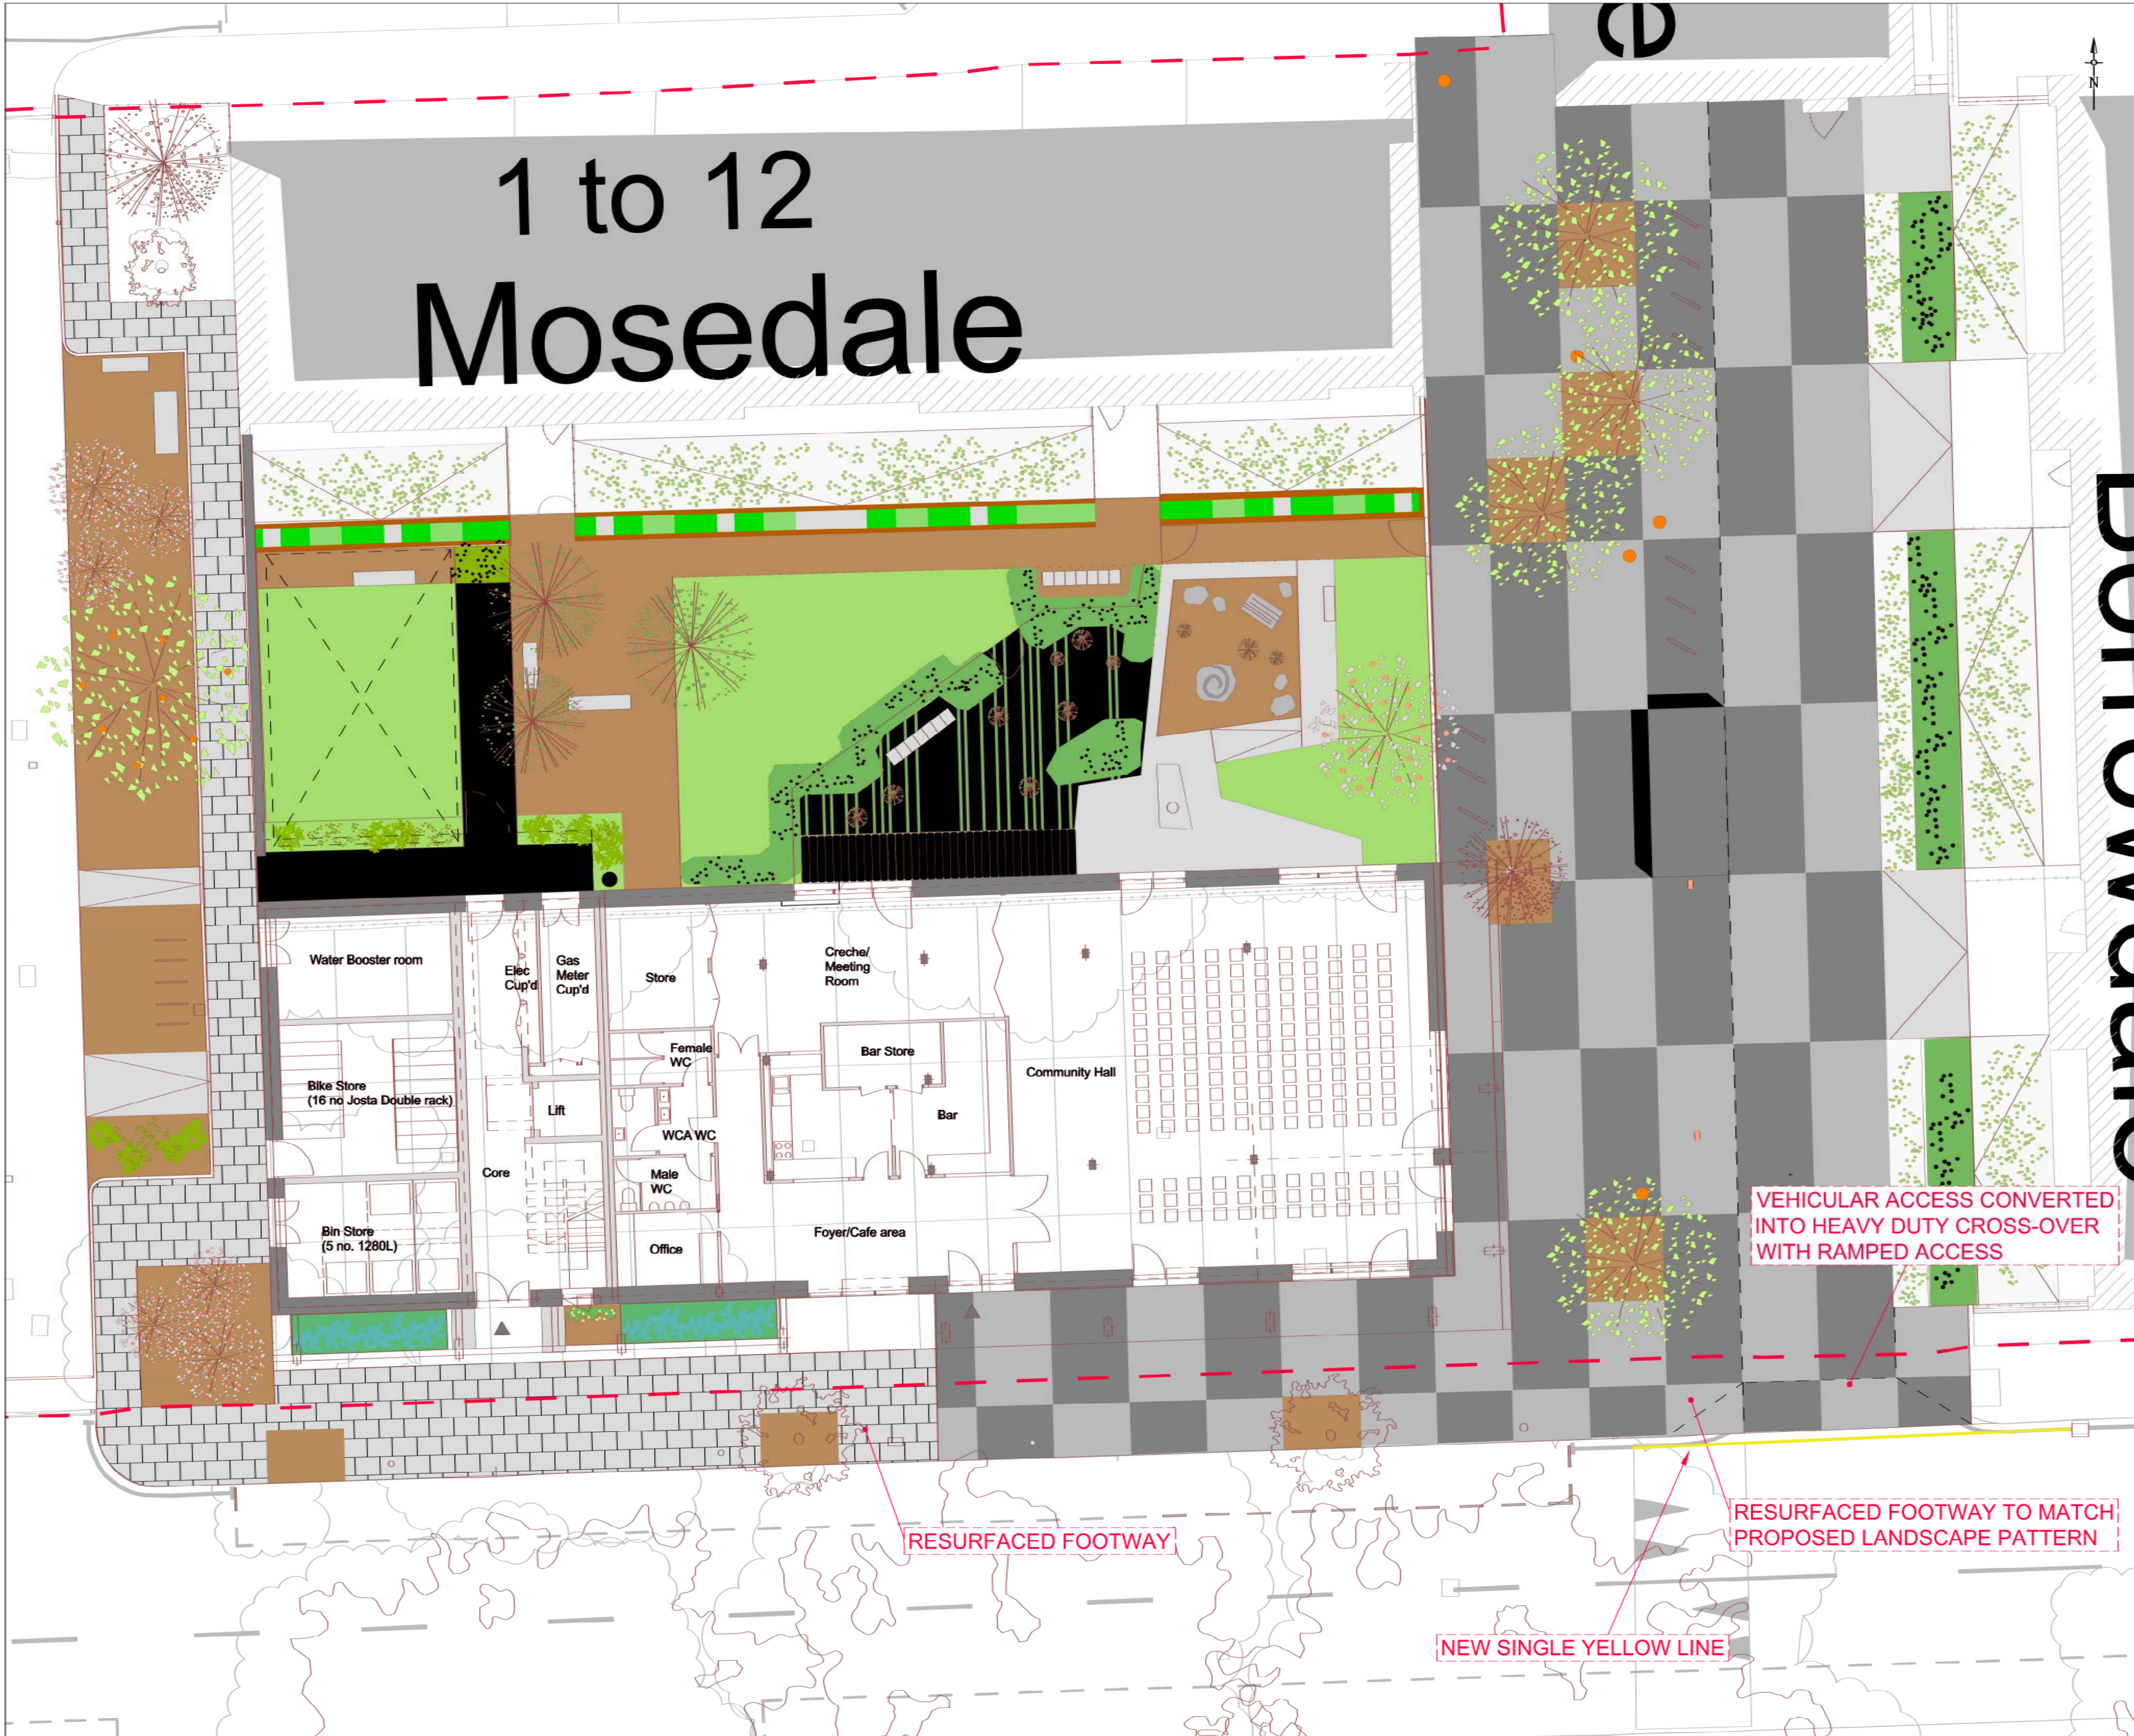

VEHICULAR ACCESS CONVERTED INTO HEAVY DUTY CROSS-OVER WITH RAMPED ACCESS

RESURFACED FOOTWAY

RESURFACED FOOTWAY TO MATCH PROPOSED LANDSCAPE PATTERN

NEW SINGLE YELLOW LINE

Status/Rev	Description	Date	By
D3	HIGHWAY BOUNDARY ADDED + LAYOUT UPDATE	14.05.15	MJ
D2	HIGHWAY BOUNDARY ADDED + LAYOUT UPDATE	15.04.15	MJ
D1	ISSUED FOR INFORMATION	16.03.15	MJ

CampbellReith
consulting engineers

LONDON 020 7340 1700 MANCHESTER 0161 819 3060
 SURREY 01737 784 500 BIRMINGHAM 01675 467 484
 BRISTOL 0117 916 1066 DUBAI 00 971 4345 7088

www.campbellreith.com

Job Title	REGENT'S PARK ESTATE		
Client	LBC		
EXTENT OF PUBLIC HIGHWAY WORKS ON ROBERT STREET SITE			
drawn	date	scale @ A1	C1 checked
MJ	16.03.15	1:100	-
CAD filename	11775-T116		
Job No.	11775	Drwg No.	11775-T116
Status/Revision	D3		

Rydal Water

↑ to 44


AREA FOR OFF-STREET DISABLED SPACE

RESURFACED FOOTWAY

REINSTATED FOOTWAY WITH HEAVY DUTY VEHICULAR CROSS-OVER

NEW SINGLE YELLOW LINE

- notes
- DO NOT SCALE THIS DRAWING ON PRINT OR ELECTRONICALLY. WORK FROM FIGURED DIMENSIONS ONLY.
 - No deviation from the details shown on this drawing is allowed without Campbell Reith Hill's prior permission in writing.
 - Read this drawing with all Architects, Service Engineers and Campbell Reith Hill's relevant details and drawings.
 - All work is to be in accordance with the relevant specifications issued by Campbell Reith Hill, British Standard Codes of Practice, Statutory requirements and the Contract Documents.
 - DRAWING STATUS
 - S - SCHEME - Outline/Scheme drawings for proposals, budgets etc.
 - D - DESIGN DEVELOPMENT - Evolving final design drawings for approvals, tenders, billing etc.
 - C - CONSTRUCTION - Fully developed drawings issued under instruction for construction.
- ONLY STATUS C DRAWINGS TO BE USED FOR CONSTRUCTION.

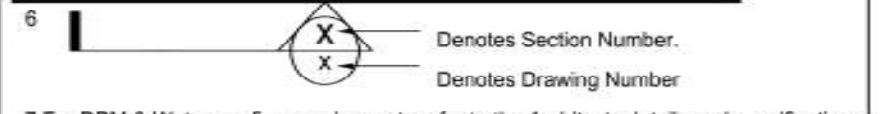

7 For DPM & Waterproofing requirements refer to the Architects details and specifications. Any references shown on Campbell Reith Hill's drawings must be considered as indicative only.

Status/Rev	Description	Date	By
D3	HIGHWAY BOUNDARY ADDED + LAYOUT UPDATE	14.05.15	MJ
D2	HIGHWAY BOUNDARY ADDED + LAYOUT UPDATE	15.04.15	MJ
D1	ISSUED FOR INFORMATION	16.03.15	MJ

CampbellReith
consulting engineers

LONDON 020 7340 1700 MANCHESTER 0161 819 3060
 SURREY 01737 784 500 BIRMINGHAM 01675 467 484
 BRISTOL 0117 916 1066 DUBAI 00 971 4345 7088

www.campbellreith.com

Job Title
REGENT'S PARK ESTATE

Client
LBC

EXTENT OF PUBLIC HIGHWAY WORKS ON FORMER ONE STOP SHOP SITE

drawn	date	scale @ A1	C1 checked	CAD filename
MJ	16.03.15	1:100	-	11775-T117

Job No.	Drwg No.	Status/Revision
11775	11775-T117	D3

