


Appendix 5: Proposed Site Layout and Highway Works

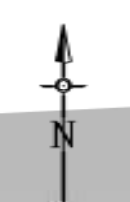

notes

1 DO NOT SCALE THIS DRAWING ON PRINT OR ELECTRONICALLY. WORK FROM FIGURED DIMENSIONS ONLY.

2 No deviation from the details shown on this drawing is allowed without Campbell Reith Hill's prior permission in writing.

3 Read this drawing with all Architects, Service Engineers and Campbell Reith Hill's relevant details and drawings.

4 All work is to be in accordance with the relevant specifications issued by Campbell Reith Hill, British Standard Codes of Practice, Statutory requirements and the Contract Documents.

5 DRAWING STATUS

S -- SCHEME -- Outline/Scheme drawings for proposals, budgets etc.

D -- DESIGN DEVELOPMENT -- Evolving final design drawings for approvals, tenders, billing etc.

C -- CONSTRUCTION -- Fully developed drawings issued under instruction for construction.

ONLY STATUS C DRAWINGS TO BE USED FOR CONSTRUCTION.

6 Denotes Section Number.
Denotes Drawing Number

7 For DPM & Waterproofing requirements refer to the Architects details and specifications. Any references shown on Campbell Reith Hill's drawings must be considered as indicative only.

| | | | |
|------------|------------------------|----------|----|
| D2 | ISSUED FOR INFORMATION | 14.05.15 | MJ |
| D1 | ISSUED FOR INFORMATION | 13.04.15 | MJ |
| Status/Rev | Description | Date | By |

CampbellReith
consulting engineers


LONDON 020 7340 1700 MANCHESTER 0161 819 3060
 SURREY 01737 784 500 BIRMINGHAM 01675 467 484
 BRISTOL 0117 916 1066 DUBAI 00 971 4345 7088
www.campbellreith.com

Job Title
REGENT'S PARK ESTATE

Client
LBC

**EXTENT OF PUBLIC HIGHWAY
ST. BEDES
ST. BEDE'S SITE**

| | | | | |
|---------|----------|------------|------------|-----------------|
| drawn | date | scale @ A1 | C1 checked | CAD filename |
| MJ | 13.04.15 | 1:100 | - | 11775-T121 |
| Job No. | 11775 | Drwg No. | 11775-T121 | Status/Revision |
| | | | | D2 |

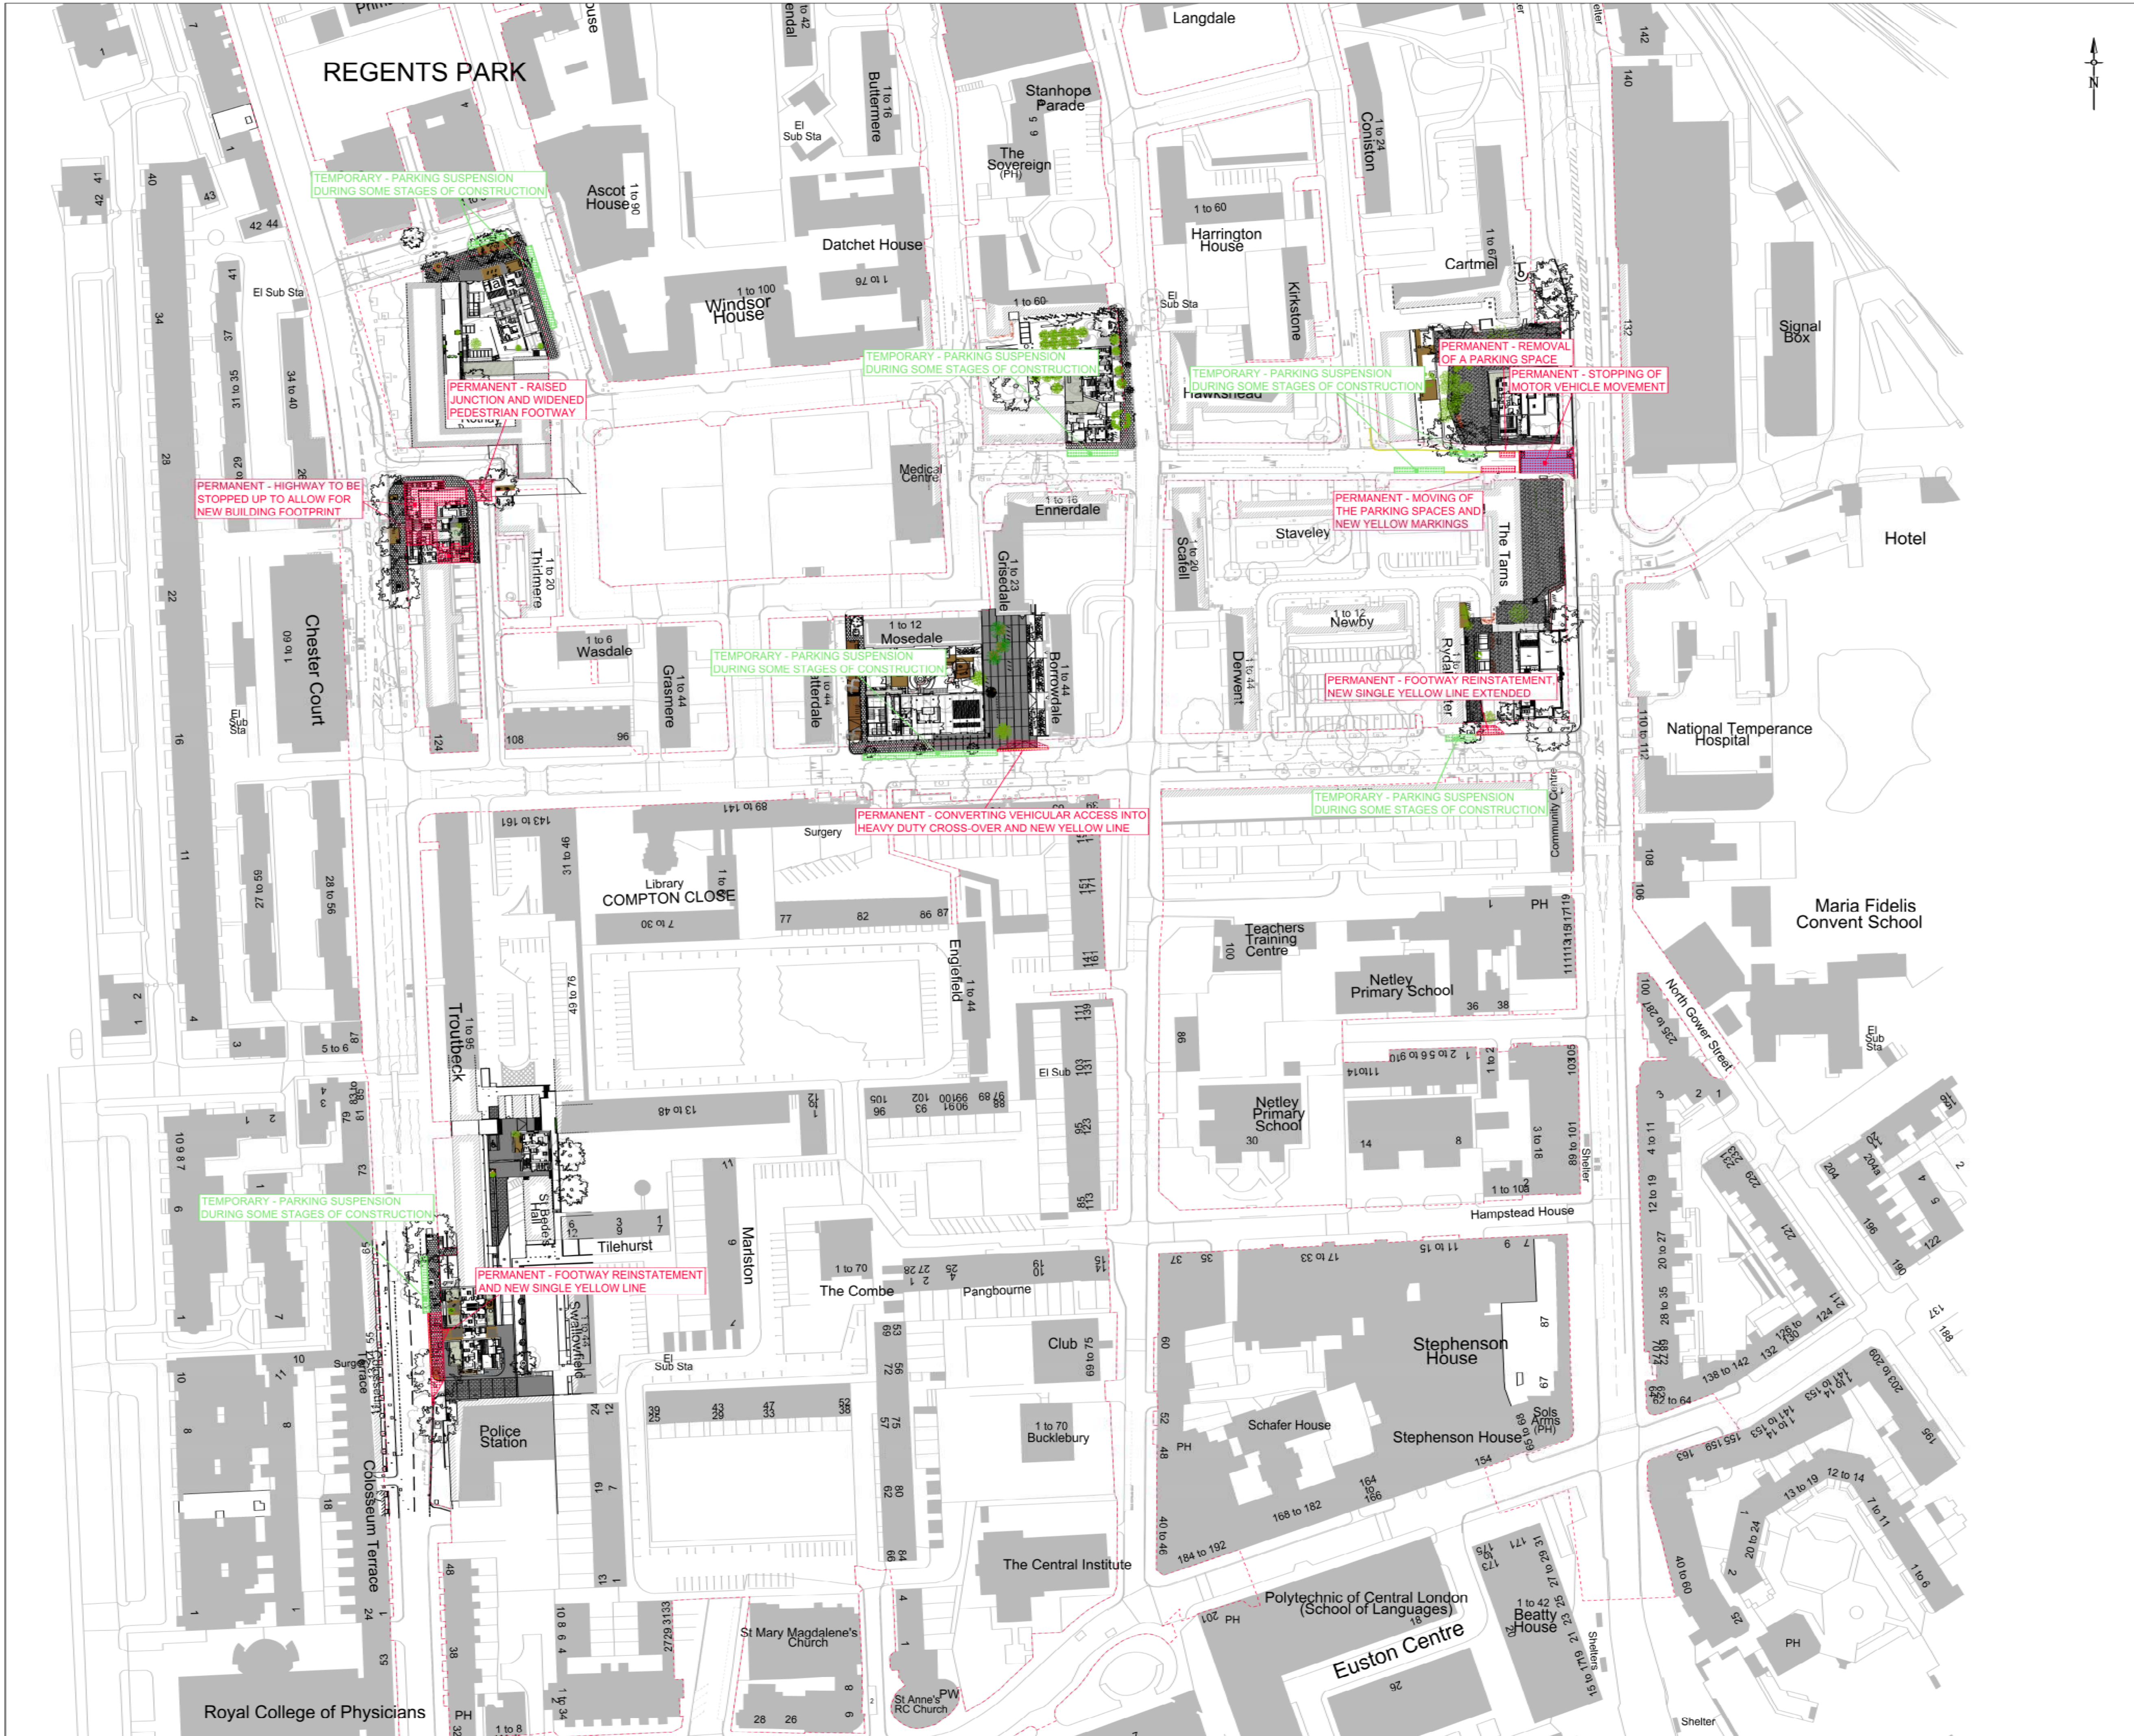

notes

- DO NOT SCALE THIS DRAWING ON PRINT OR ELECTRONICALLY. WORK FROM FIGURED DIMENSIONS ONLY.
- No deviation from the details shown on this drawing is allowed without Campbell Reith Hill's prior permission in writing.
- Read this drawing with all Architects, Service Engineers and Campbell Reith Hill's relevant details and drawings.
- All work is to be in accordance with the relevant specifications issued by Campbell Reith Hill, British Standard Codes of Practice, Statutory requirements and the Contract Documents.

DRAWING STATUS

S - SCHEME - Outline/Scheme drawings for proposals, budgets etc.

D - DESIGN DEVELOPMENT - Evolving final design drawings for approvals, tenders, etc.

C - CONSTRUCTION - Fully developed drawings issued under instruction for construction.

ONLY STATUS C DRAWINGS TO BE USED FOR CONSTRUCTION.

6 Denotes Section Number.
 Denotes Drawing Number

7 For DPM & Waterproofing requirements refer to the Architects details and specifications. Any references shown on Campbell Reith Hill's drawings must be considered as indicative only.

| Status/Rev | Description | Date | By |
|------------|------------------------|----------|----|
| D2 | ISSUED FOR INFORMATION | 13.04.15 | MJ |
| D1 | ISSUED FOR INFORMATION | 16.03.15 | MJ |

CampbellReith
consulting engineers

LONDON 020 7340 1700 MANCHESTER 0161 819 3060
 SURREY 01737 784 500 BIRMINGHAM 01675 467 484
 BRISTOL 0117 916 1066 DUBAI 00 971 4345 7088

www.campbellreith.com

Job Title
REGENT'S PARK ESTATE

Client
LBC

SUMMARY OF PROPOSED TRAFFIC REGULATION ORDERS ACROSS REGENT'S PARK ESTATE

| drawn | date | scale @ A1 | C1 checked | CAD filename |
|-------|----------|------------|------------|--------------|
| MJ | 16.03.15 | 1:100 | - | 11775-T120 |

| Job No. | Drwg No. | Status/Revision |
|---------|------------|-----------------|
| 11775 | 11775-T120 | D2 |