


Copyright of this drawing is owned by FDArchitecture - do not reproduce, distribute without written consent.
 The general contractor and/or all sub-contractors working from these plans and specifications are not to scale such information but to contact the architect or his representative regarding measurements, if such measurements do not appear correct, add up properly or scale correctly to the indicated size.


FDArchitecture
 36 Exmouth House
 Pine Street
 London
 EC1R 0JH

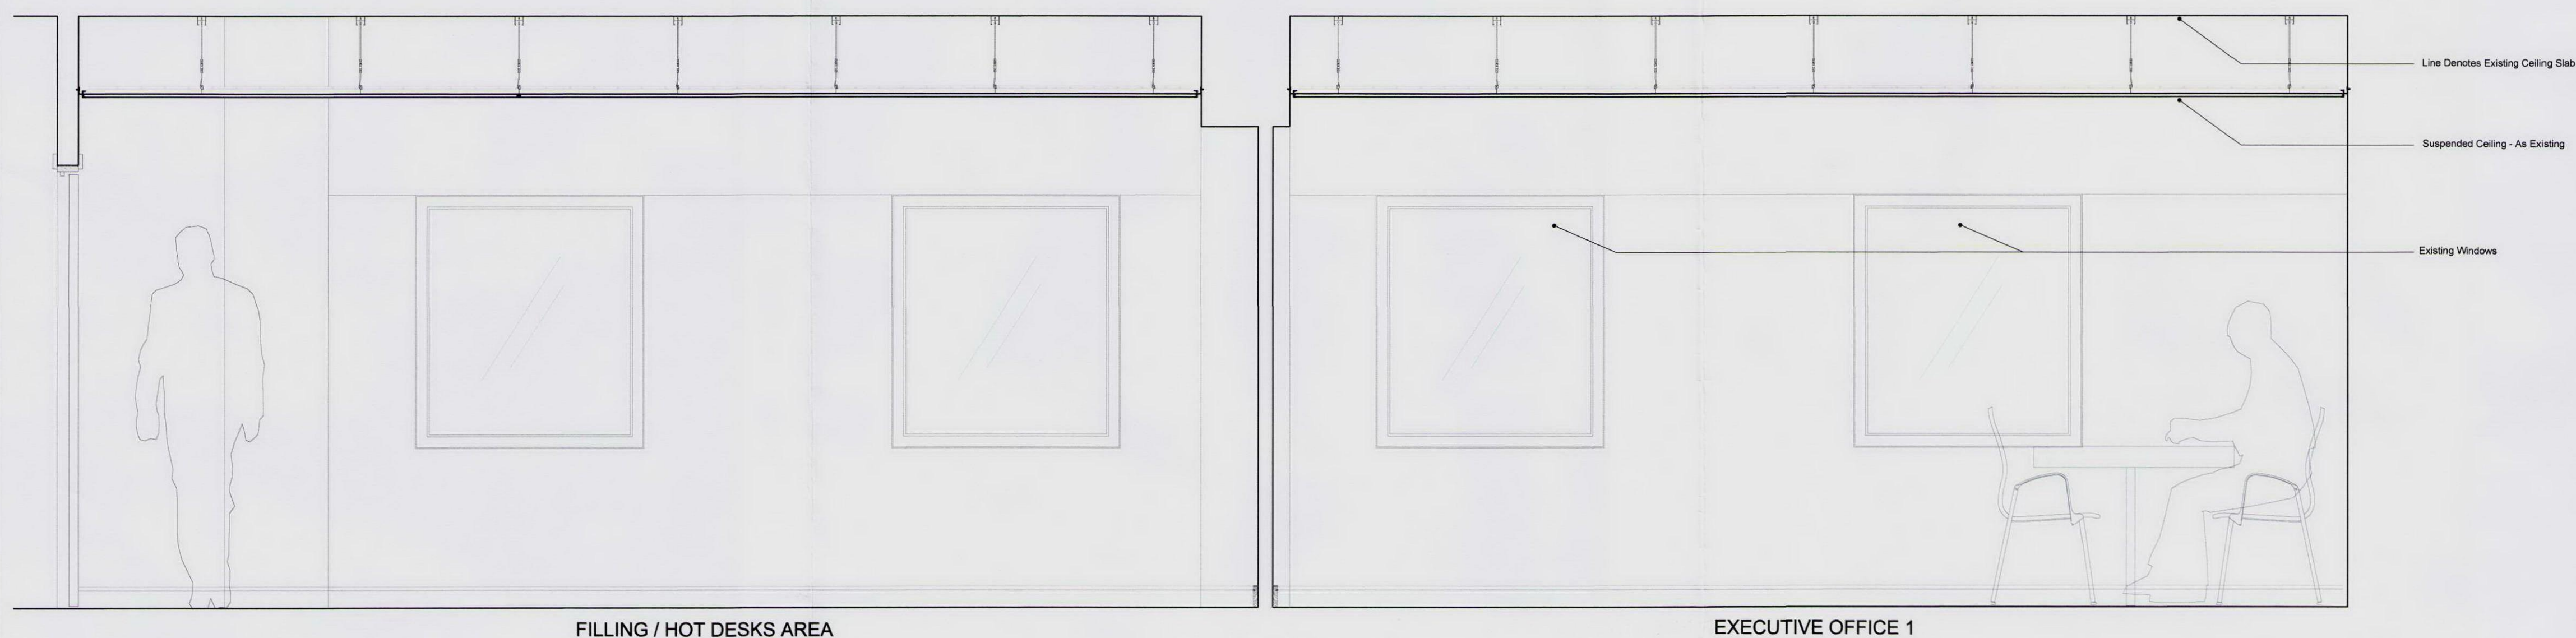

FILLING / HOT DESKS AREA

EXECUTIVE OFFICE 1

EXISTING SECTION CC - FIRST FLOOR FILLING / HOT DESKS AREA
 SCALE 1:20 @ A1

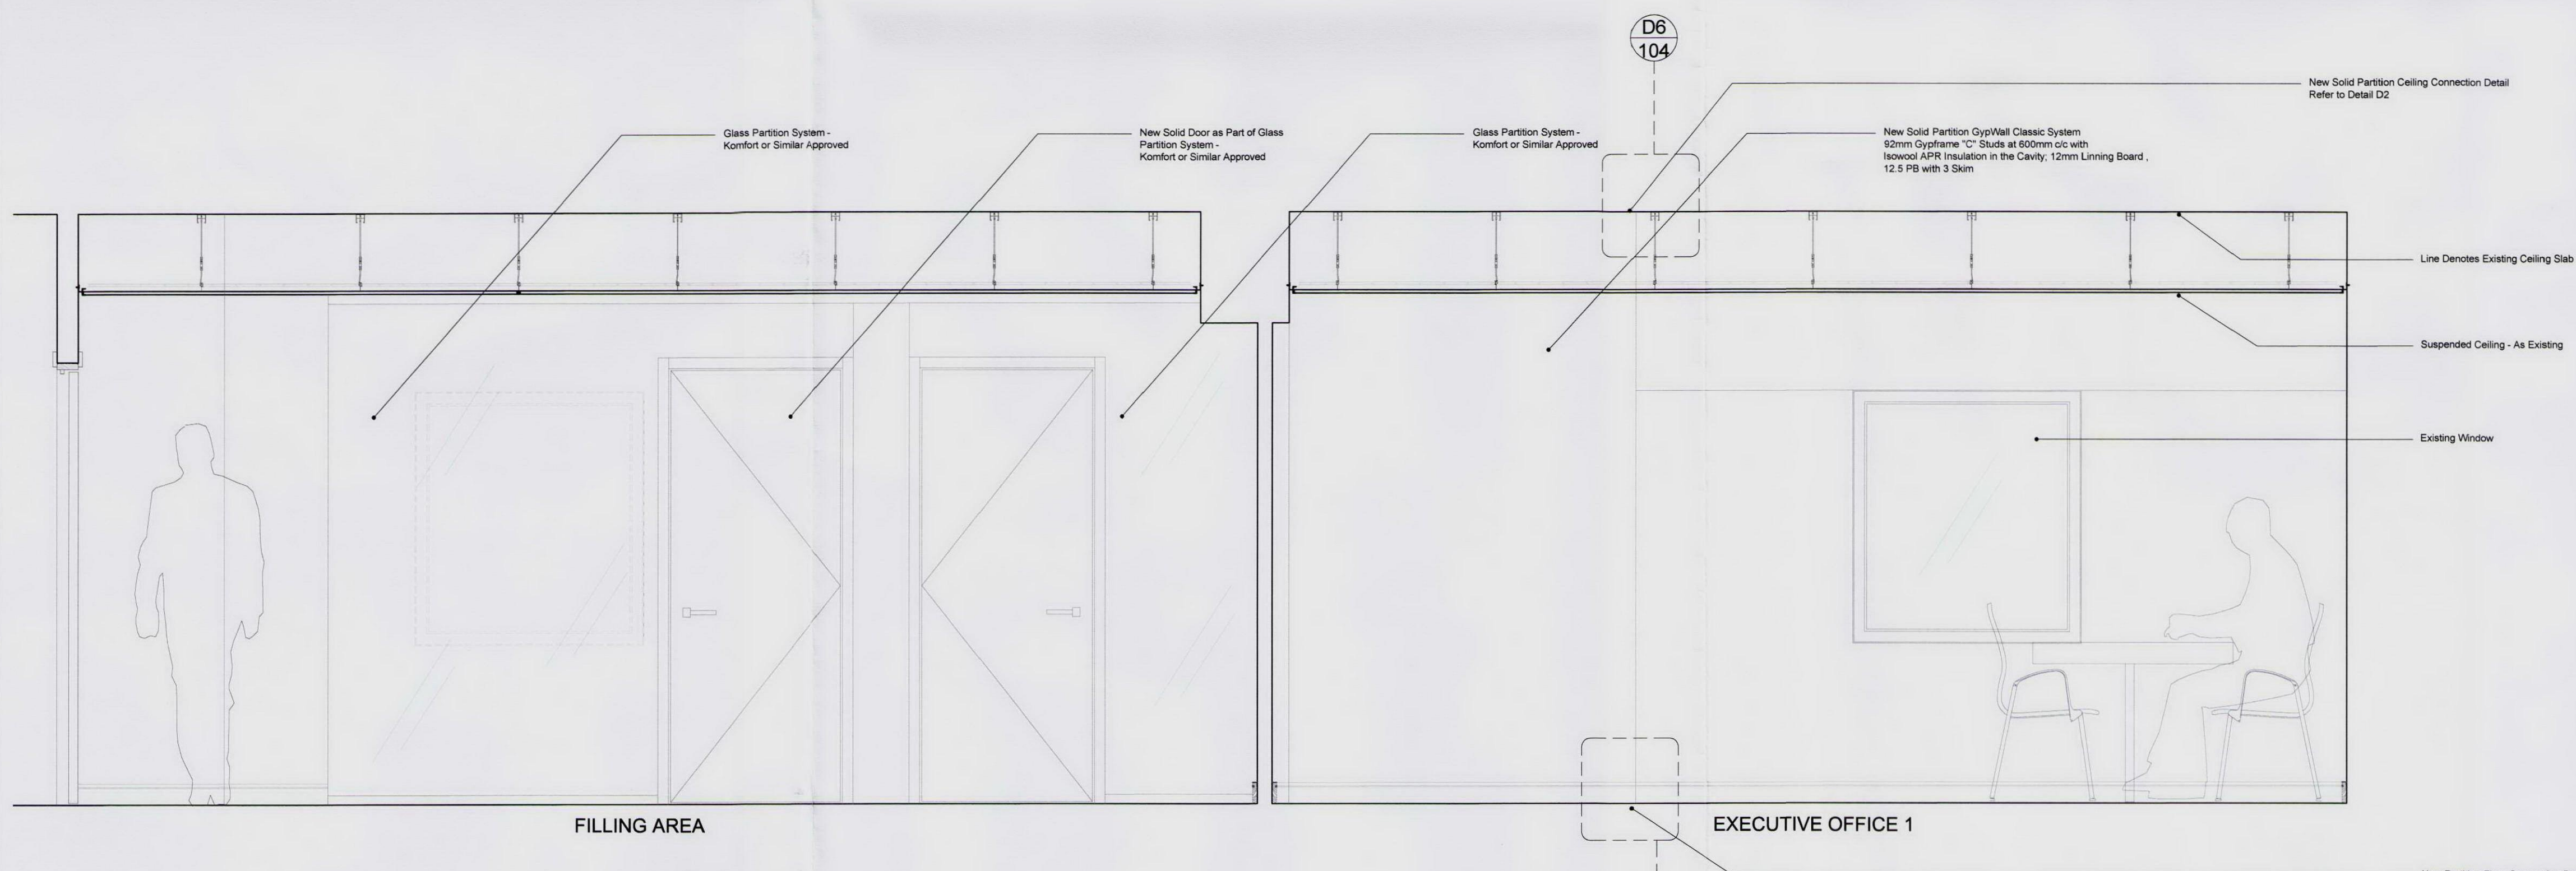

FILLING AREA

EXECUTIVE OFFICE 1

PROPOSED SECTION CC - FIRST FLOOR FILLING AREA/ EXECUTIVE OFFICES
 SCALE 1:20 @ A1



PARTITION SYSTEM REF IMAGES
 SCALE N/A

RECEIVED
 28 JUN 2010

LISTED BUILDING CONSENT

Dates	Rev	Comments

FDArchitecture
 * 4 4 2 0 7 6 3 7 3 5 4 1

CLIENT
 TRAGUS HOLDINGS

PROJECT
 163 EVERS HOLT STREET
 LONDON
 NW1

DRAWING TITLE
 EXISTING & PROPOSED
 SECTION CC
 FIRST FLOOR EXECUTIVE OFFICES AREA

SCALE: AS SHOWN @ A1
 DATE: 26.05.10 DRAWN BY: GL

179-LBC-105

