

**NOTES**

1. DO NOT SCALE THIS DRAWING ON PRINT OR ELECTRONICALLY. WORK FROM FIGURED DIMENSIONS ONLY.
2. No deviation from the details shown on this drawing is allowed without the Engineer's prior permission in writing.
3. Read this drawing with all Architects, Service Engineers and Civil Engineering drawings. NB. Setting-out dimensions as per the architect's drawings take precedence.
4. All work is to be in accordance with the relevant specifications, standards, codes of practice, statutory requirements and the Contract Documents.

**DRAWING STATUS**

P - PRELIMINARY - Evolving drawings for approval, Tenders, Bids, etc.  
 C - CONSTRUCTION - Fully developed drawings issued under instruction for construction.

**ONLY STATUS C DRAWINGS TO BE USED FOR CONSTRUCTION**

**SUITABILITY CODE**  
 WORK IN PROGRESS  
 S0 - Work in progress  
 SHARED NON-CONTRACTUAL  
 S1 - For construction, S2 - For information, S3 - For internal review and comment, S4 - For construction approval.

**DOCUMENTATION (FOR CONTRACTOR PURPOSES)**  
 D1 - For costing, D2 - For Tender, D3 - For contractor design, D4 - For manufacturer procurement.

**CONSTRUCTION**  
 A - Construction - For construction (but with comments (i.e. areas in abeyance))  
 C - Comprehensive revisions

7. Denotes Section Number.  
 8. Denotes Drawing Number.

**LEGEND**

- INDIVIDUAL SITE BOUNDARY
- OVERALL SITE BOUNDARY
- EXISTING HARD SURFACE
- EXISTING SOFT SURFACE

S1	ISSUED FOR INFORMATION	15.04.15	NEJ
Issue No.	Description	Date	By

**CampbellReith**  
consulting engineers

LONDON 020 7340 1700  MANCHESTER 0161 819 3060  
 SURREY 01737 784 500  BIRMINGHAM 01675 467 484  
 BRISTOL 0117 916 1066  DUBAI 00 971 4345 7088  
 www.campbellreith.com

**JOB TITLE**  
REGENTS PARK ESTATE

**Client**  
LB CAMDEN

**PLOT 2 - FORMER ONE STOP SHOP  
TOPO SURVEY**


drawn	date	scale @ AD	C1 checked	CR Project No.
NEJ	15/04/2015	1:125	BSF	SK-C-017

Doc No. 11775-CRH-Z2-00-SK-C-017

Sheet: S0

Scale: S1



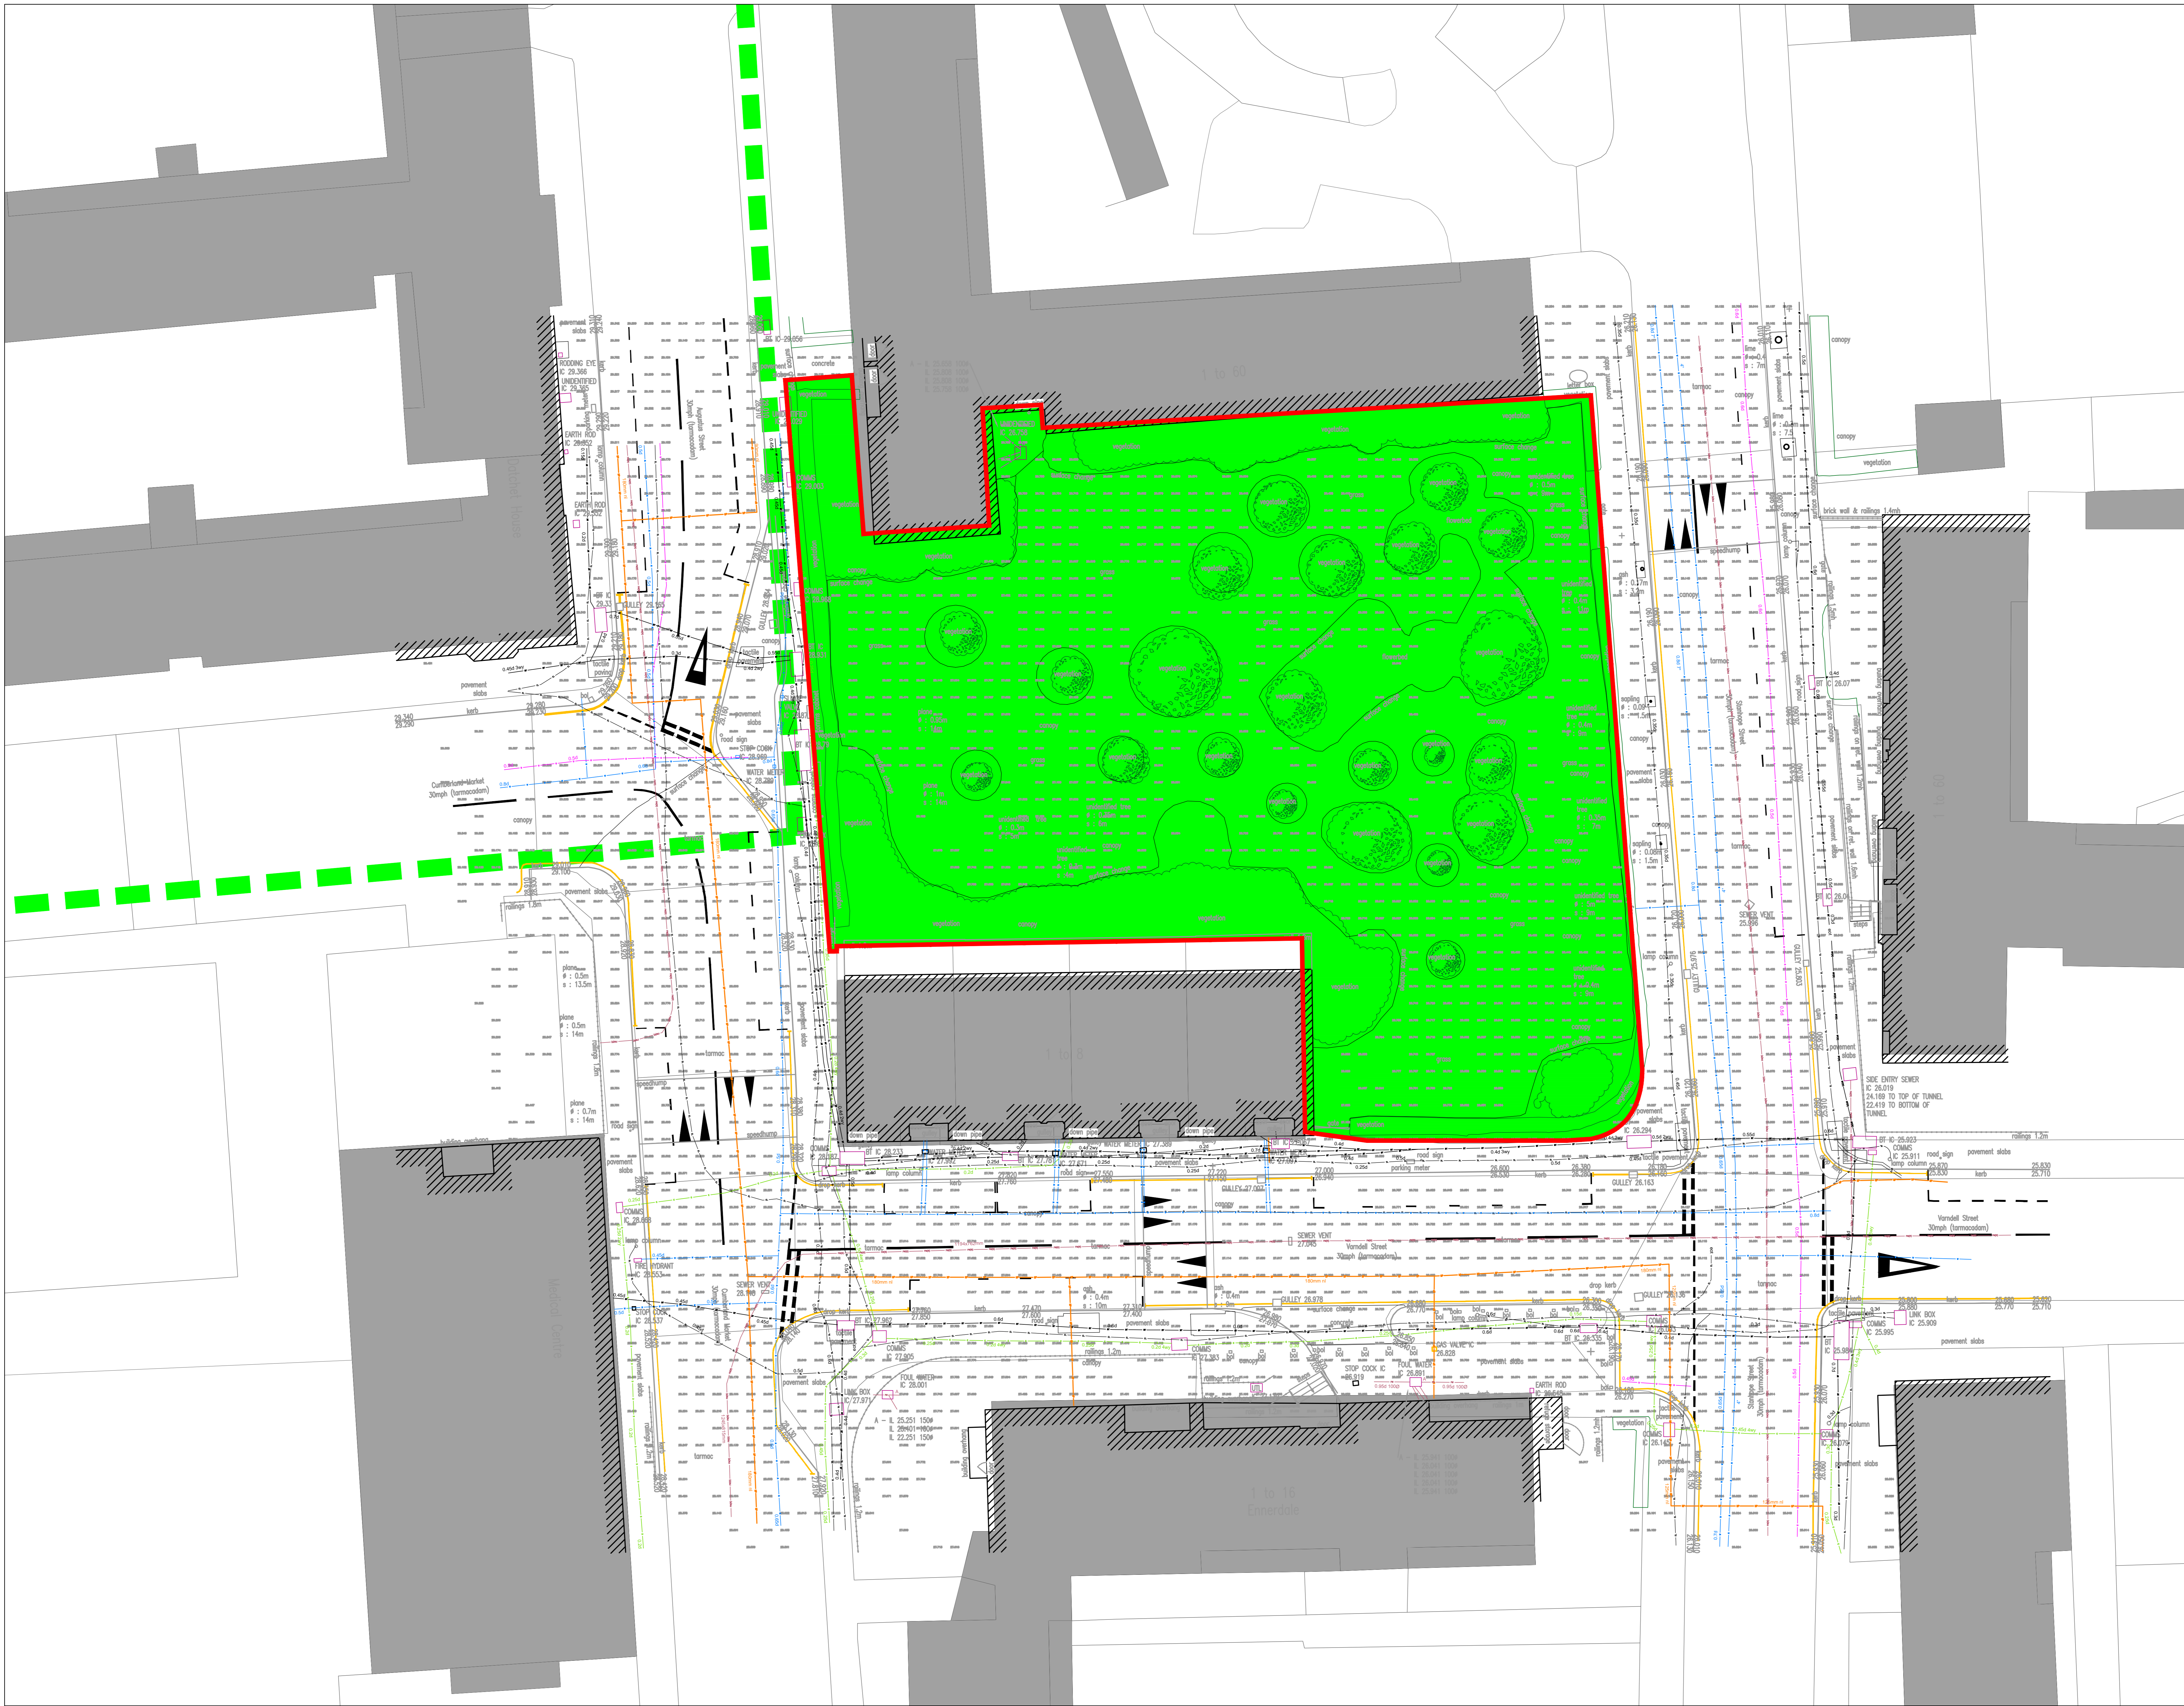

**NOTES**

1. DO NOT SCALE THIS DRAWING ON PRINT OR ELECTRONICALLY. WORK FROM FIGURED DIMENSIONS ONLY.
2. No deviation from the details shown on this drawing is allowed without the Engineer's prior permission in writing.
3. Read this drawing with all Architects, Service Engineers and Consultants' relevant details and drawings. NB. Setting-out dimensions as per the architect's drawings take precedence.
4. All work is to be in accordance with the relevant specifications, design codes, standards, Codes of Practice, Statutory requirements and the Contract Documents.

**5. DRAWING STATUS**

P - PRELIMINARY - Evolving drawings for approval, Tenders, Bills, etc.  
 C - CONSTRUCTION - Fully developed drawings issued under instruction for construction.

**ONLY STATUS C DRAWINGS TO BE USED FOR CONSTRUCTION**

**6. SUITABILITY CODE**

WORK IN PROGRESS  
 S0 - Work in progress

**SHARED NON-CONTRACTUAL**

S1 - For circulation, S2 - For information, S3 - For internal review and comment, S4 - For construction approval.

**DOCUMENTATION FOR CONTRACTOR PURPOSES**

D1 - For costing, D2 - For Tender, D3 - For contractor design, D4 - For manufacturer procurement.

**CONSTRUCTION**

A - Preliminary, B - For construction but with comments (i.e. areas in abeyance), C - Comprehensive revisions.

7. Denotes Section Number.  
 8. Denotes Drawing Number.

**LEGEND**

- INDIVIDUAL SITE BOUNDARY (Red outline)
- OVERALL SITE BOUNDARY (Green dashed line)
- EXISTING HARD SURFACE (Grey hatched area)
- EXISTING SOFT SURFACE (Green area)

S1	ISSUED FOR INFORMATION	15.04.15	NEJ
Issue No.	Description	Date	By

**CampbellReith**  
consulting engineers

LONDON 020 7340 1700    MANCHESTER 0161 819 3060  
 SURREY 01737 784 500    BIRMINGHAM 01675 467 484  
 BRISTOL 0117 916 1066    DUBAI 00 971 4345 7088  
 www.campbellreith.com

**JOB TITLE**  
REGENTS PARK ESTATE

**CLIENT**  
LB CAMDEN

**PLOT 3 - VARNDELL STREET CORNER**  
TOPO SURVEY

drawn	date	scale @ A0	C1 checked	CR Project No.
NEJ	15/04/2015	1:125	BSF	SK-C-018

Doc No. 11775-CRH-Z3-00-SK-C-018    Issue No. S0    Site/Project No. S1

© Campbell Reith LLP 2015