


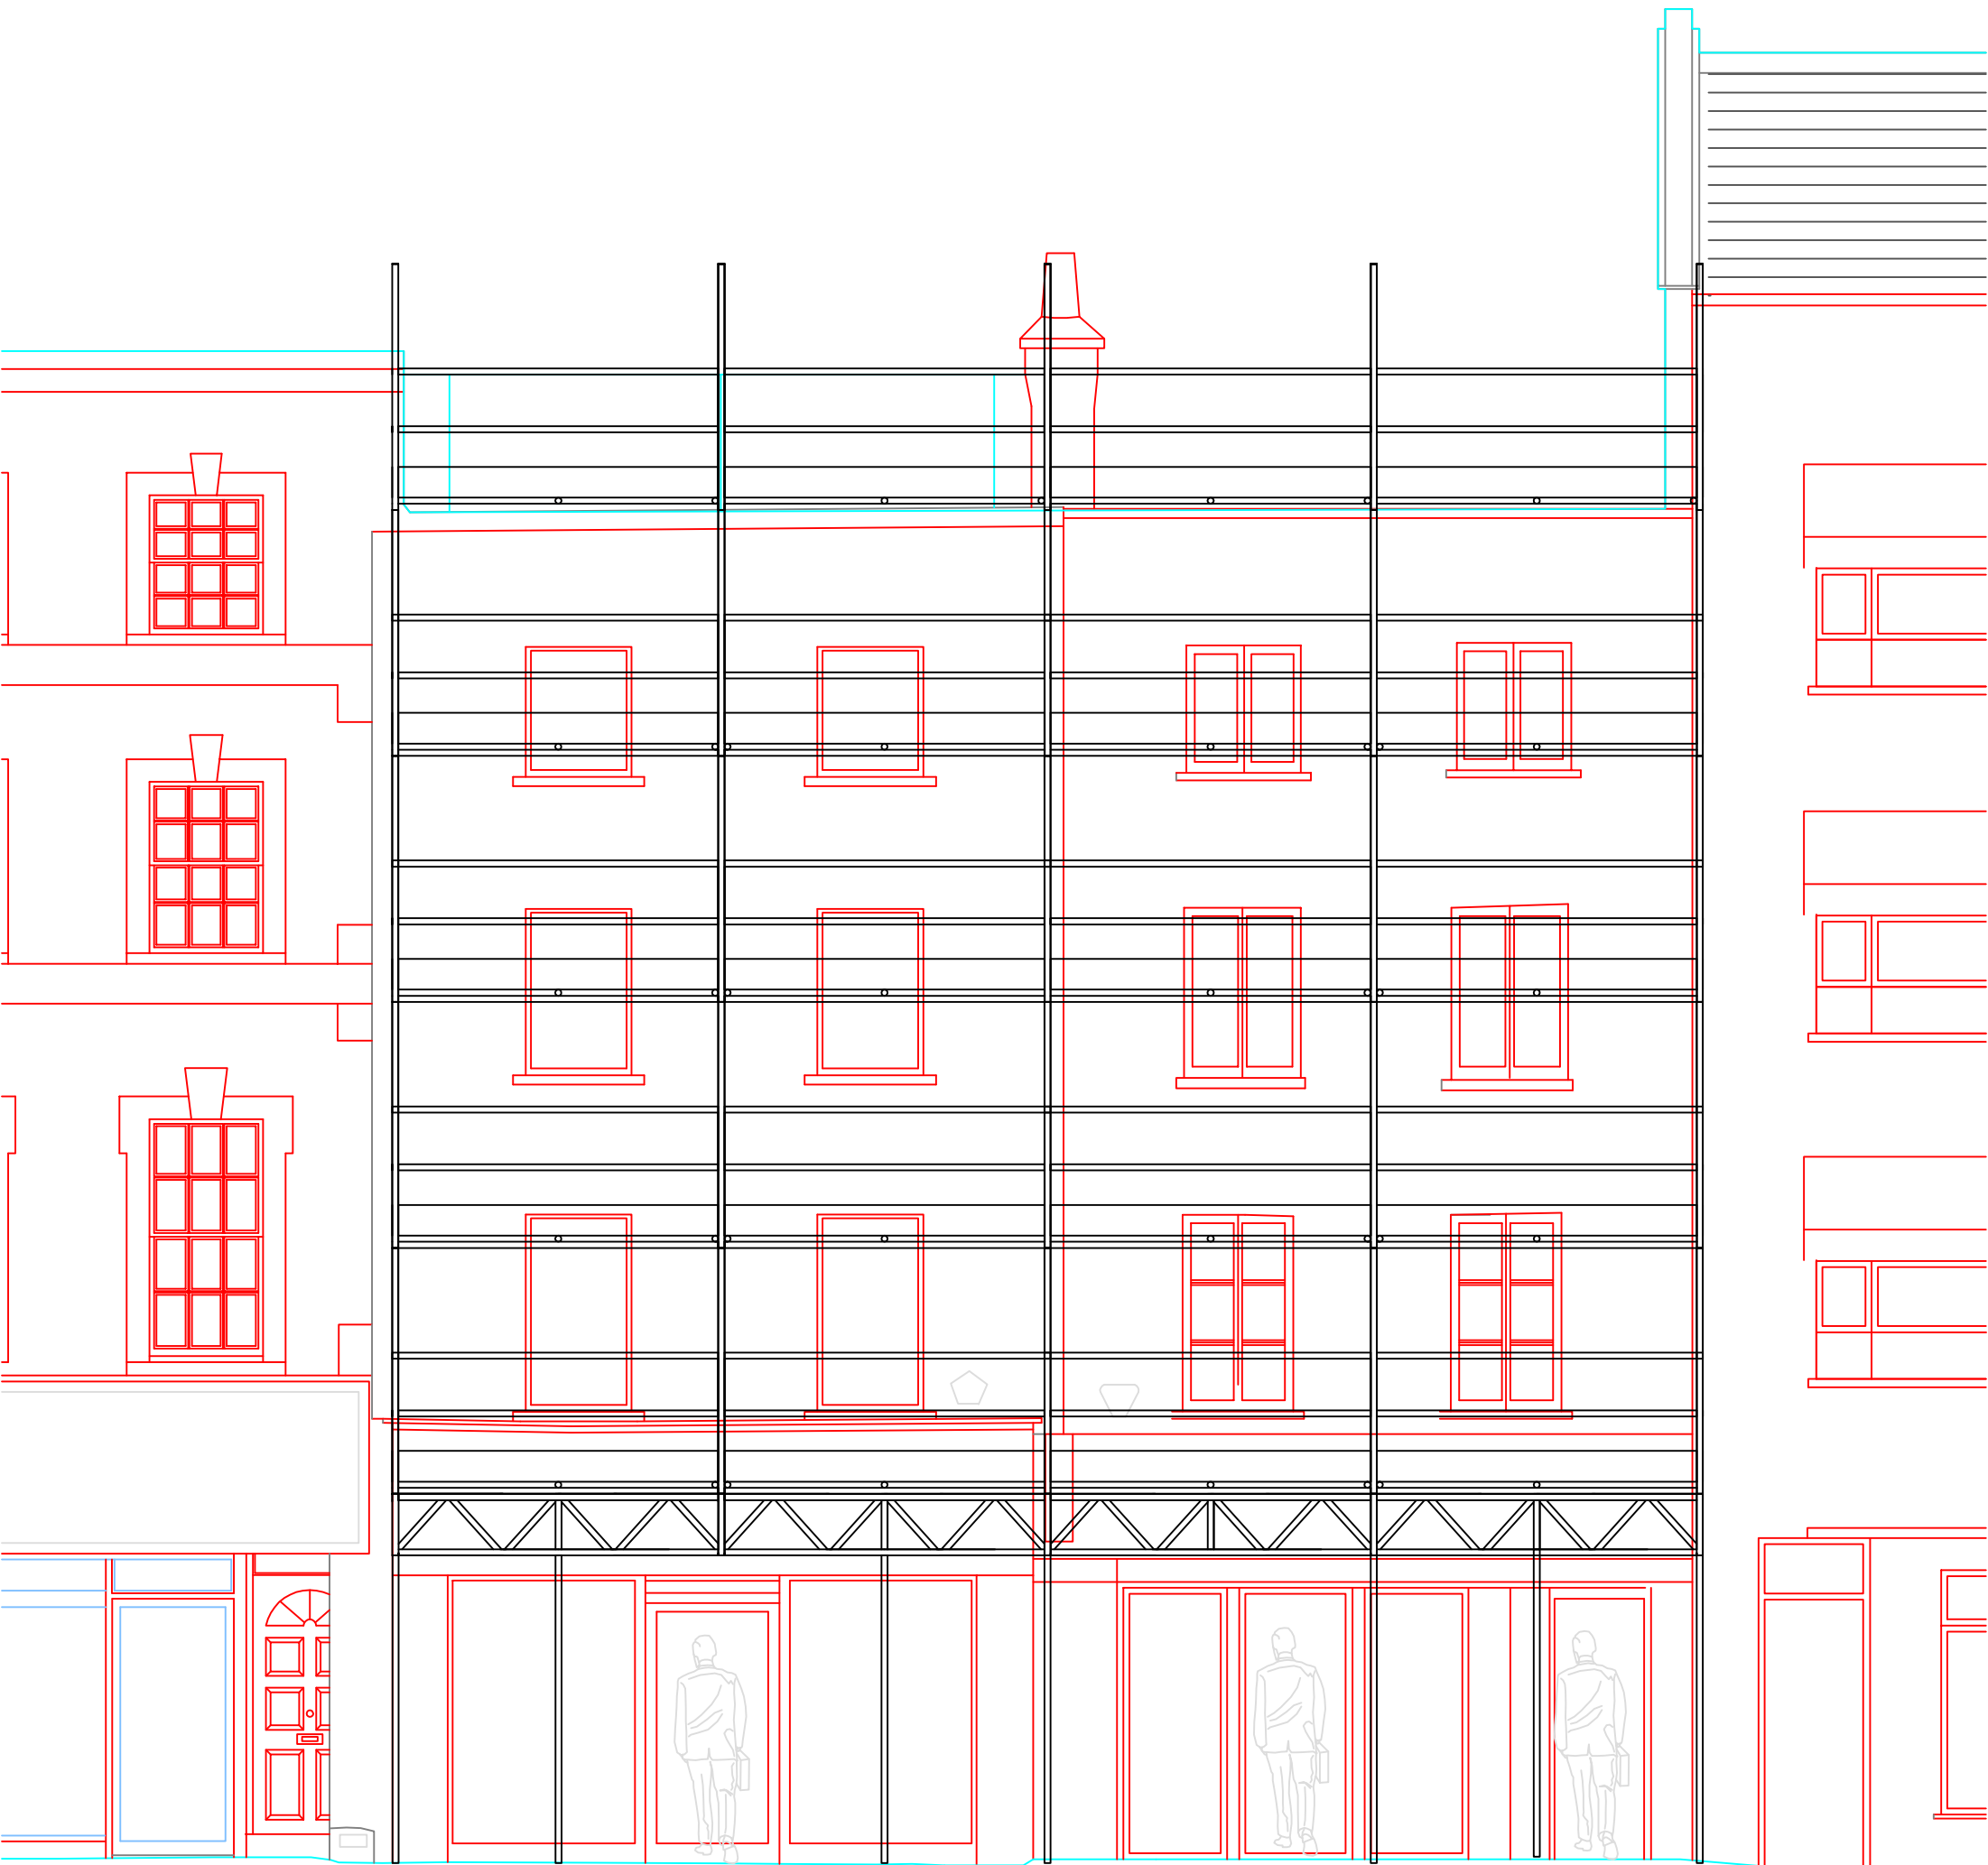

STA
TRAVEL
ENTRANCE

SUBWAY
ENTRANCE

SITE
ENTRANCE

oodge St

11 Goodge St

13 Goodge St