


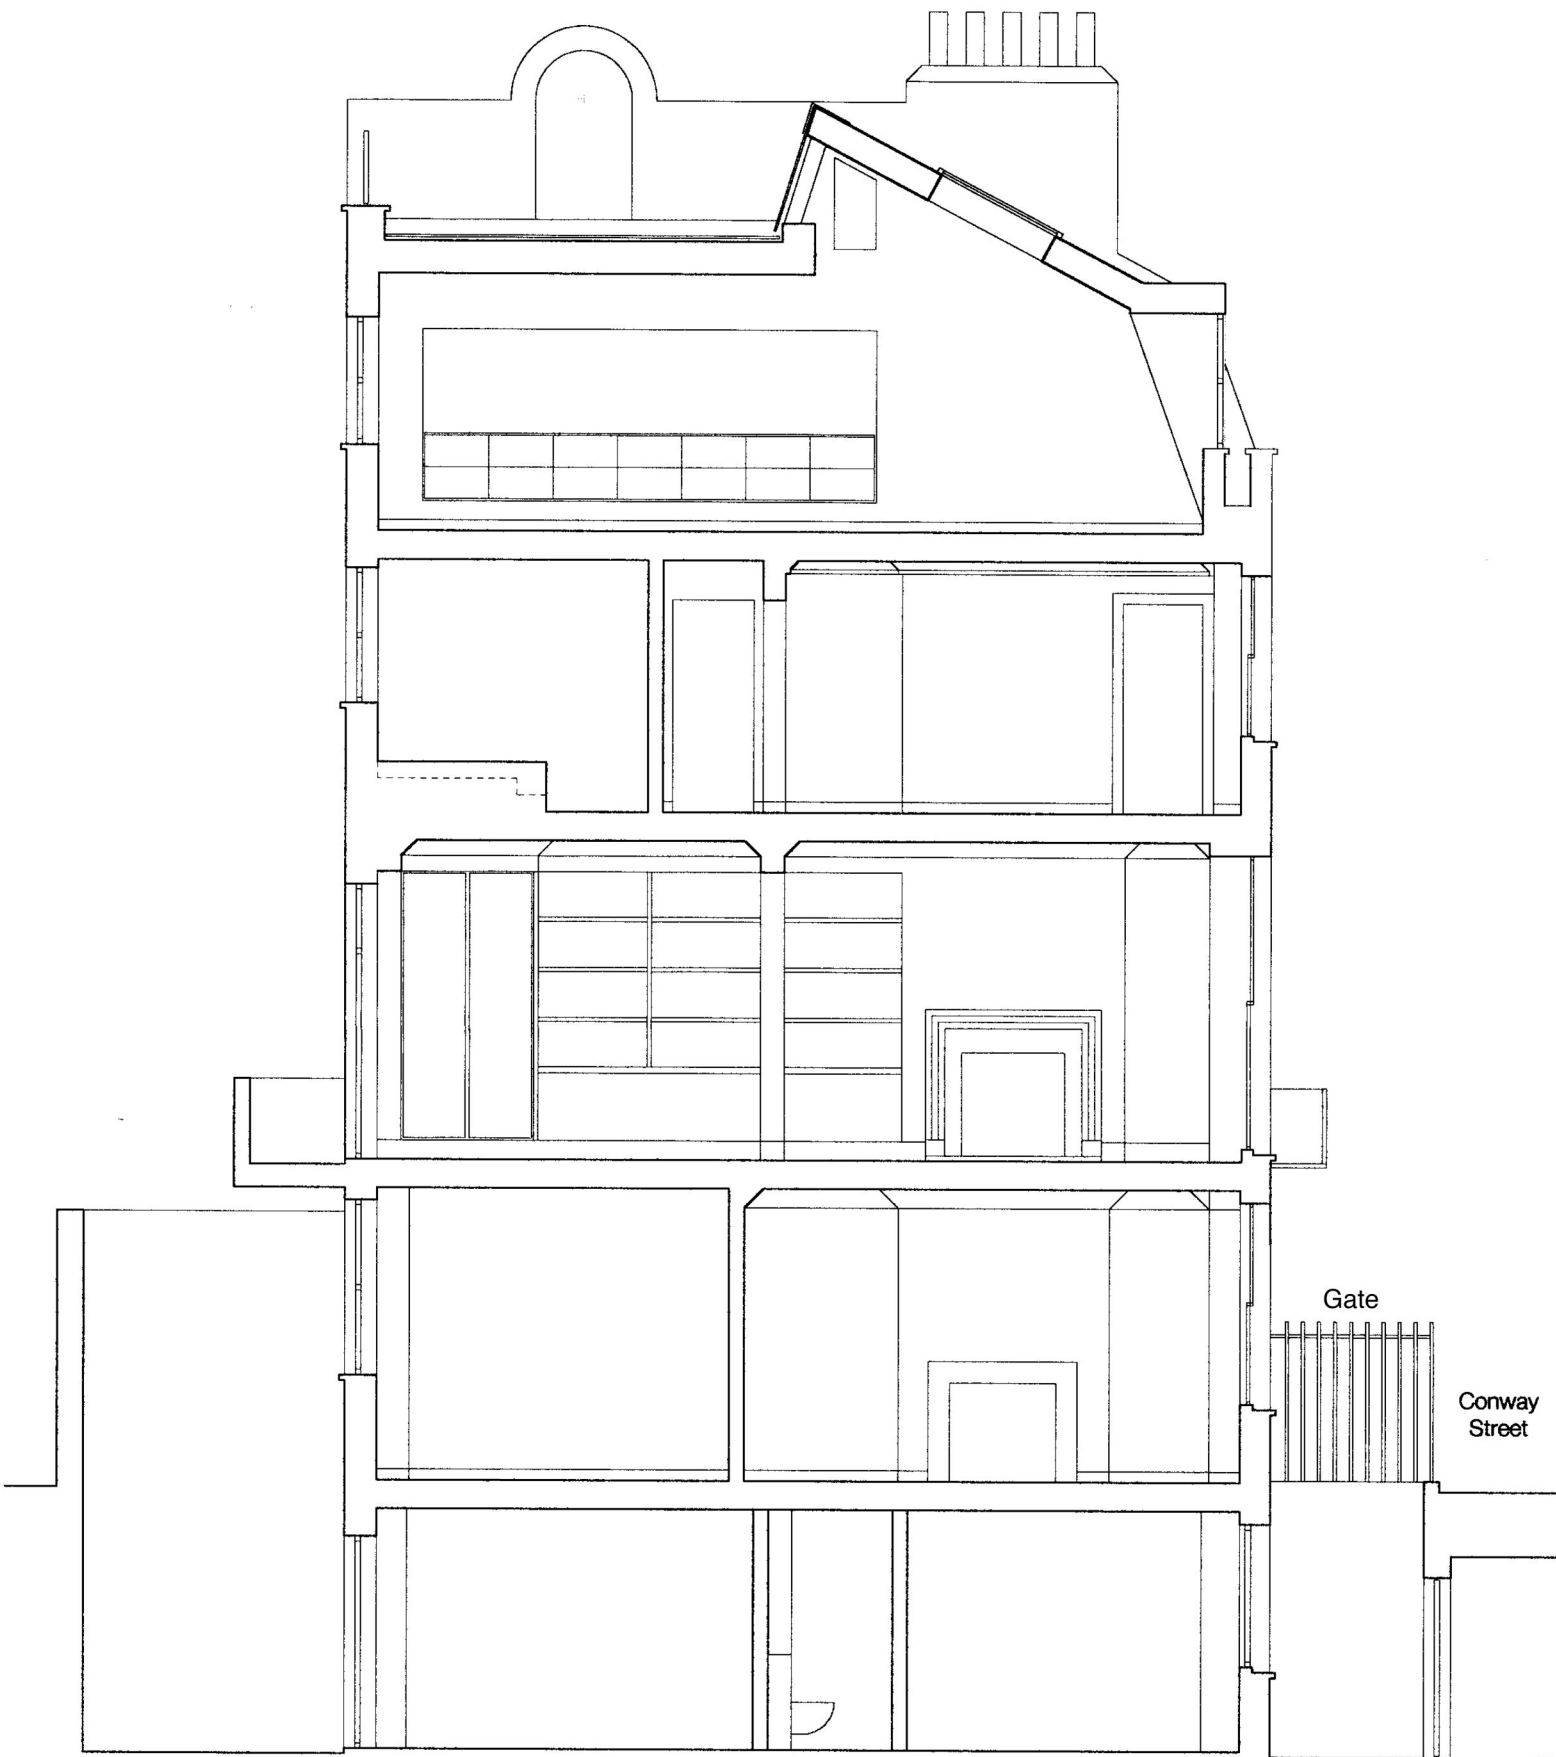

7 Conway Street, London W1T 6BL

0 1 2 M