


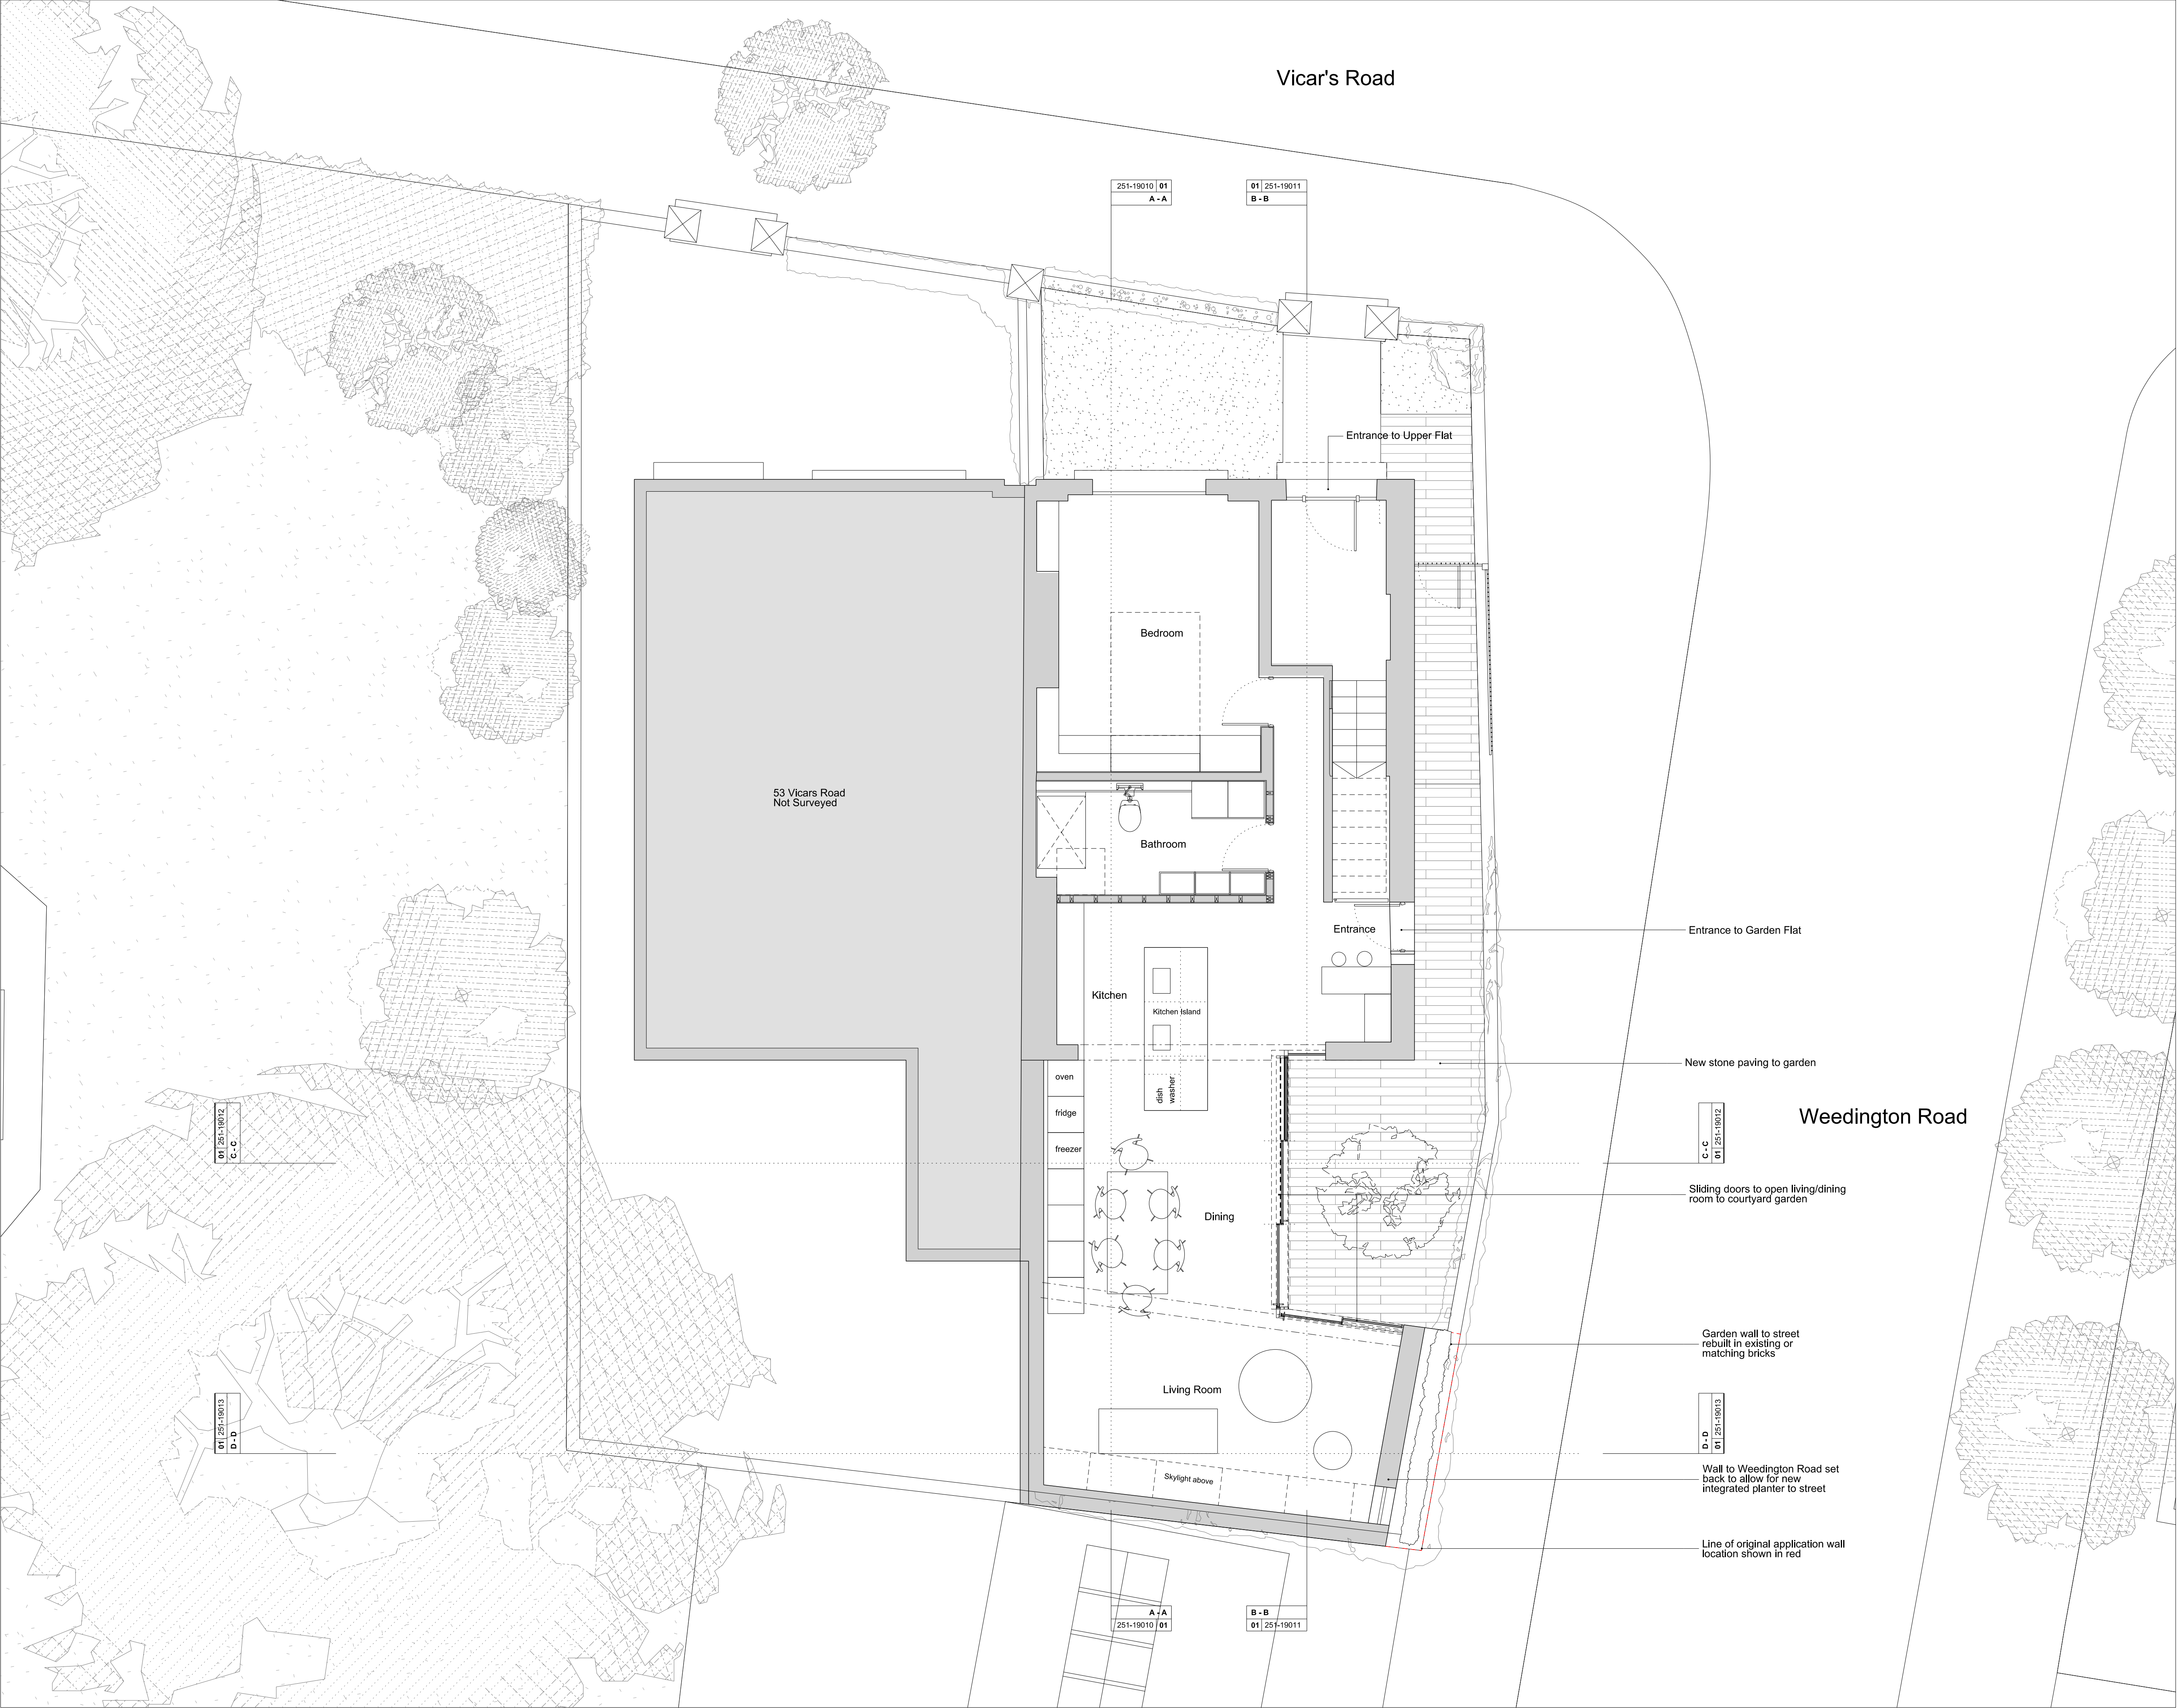

NOTES
DO NOT SCALE FROM THIS DRAWING.
CONTRACTOR TO CHECK ALL DIMENSIONS ON SITE.
ANY DISCREPANCIES TO BE REPORTED TO THE ARCHITECT IMMEDIATELY.
COPYRIGHT RICK MATHER ARCHITECTS LLP ©

REVISIONS

REV	DATE	DESCRIPTION
PL1	16.12.14	ISSUED FOR PLANNING

KEY PLAN

STATUS

PLANNING

JOB

51 Vicars Road
Flat A

TITLE

Proposed
Ground Floor Plan

DRAWN	JOB #	DRG #	REV
JK	251	19000	PL1

CHECKED	SCALE	SIZE	DATE	REV DATE
GM	1:50	A1	Oct 14	16.12.14