



2 PLAN 1:25/50/100 @ A0/A2/A4
Ground Floor - Existing

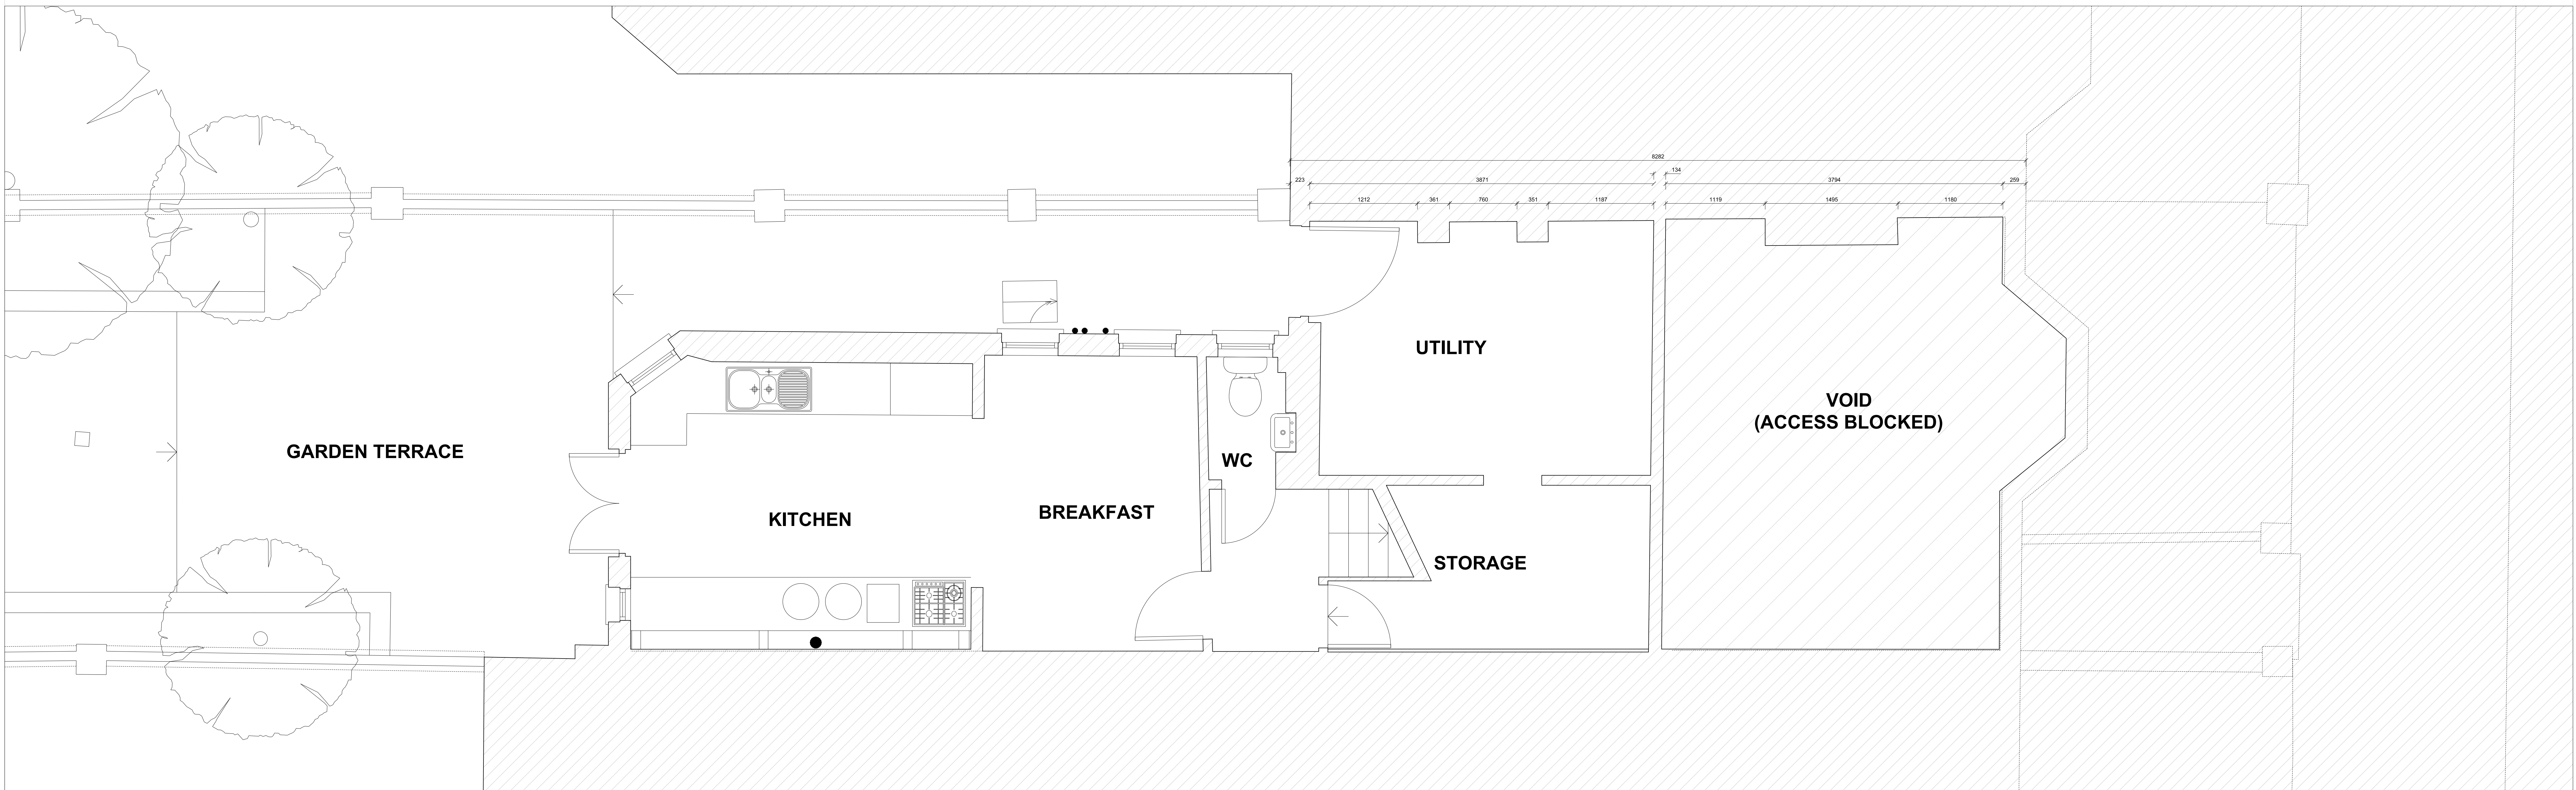

1 PLAN 1:25/50/100 @ A0/A2/A4
Lower Ground - Existing

NOTES
DO NOT SCALE
ALL DIMENSIONS TO BE CHECKED ON SITE

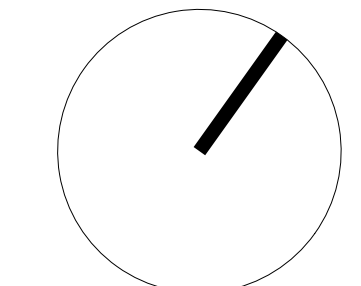

pawlik + wiedmer
Unit 1.33
75 Whitechapel Road
London
E1 1DU
london@pawlikwiedmer.com
Registered in England & Wales No. 1155948
Registered Office: 27 Mark Lane, W1T 3DL, UK

Scale	1:25/50/100 @ A0/A2/A4
Date	04.03.2015
Drawn	NP
Status	PLANNING
Authorised	NP

3 ALDRED ROAD LONDON, NW6	
Title EXISTING GA PLANS GROUND AND LOWER GROUND	
Proj No	14501
Dwg No	EX_100
Rev	-