



2 PLAN 1:25/50/100 @ A0/A2/A4
Ground Floor - Proposed

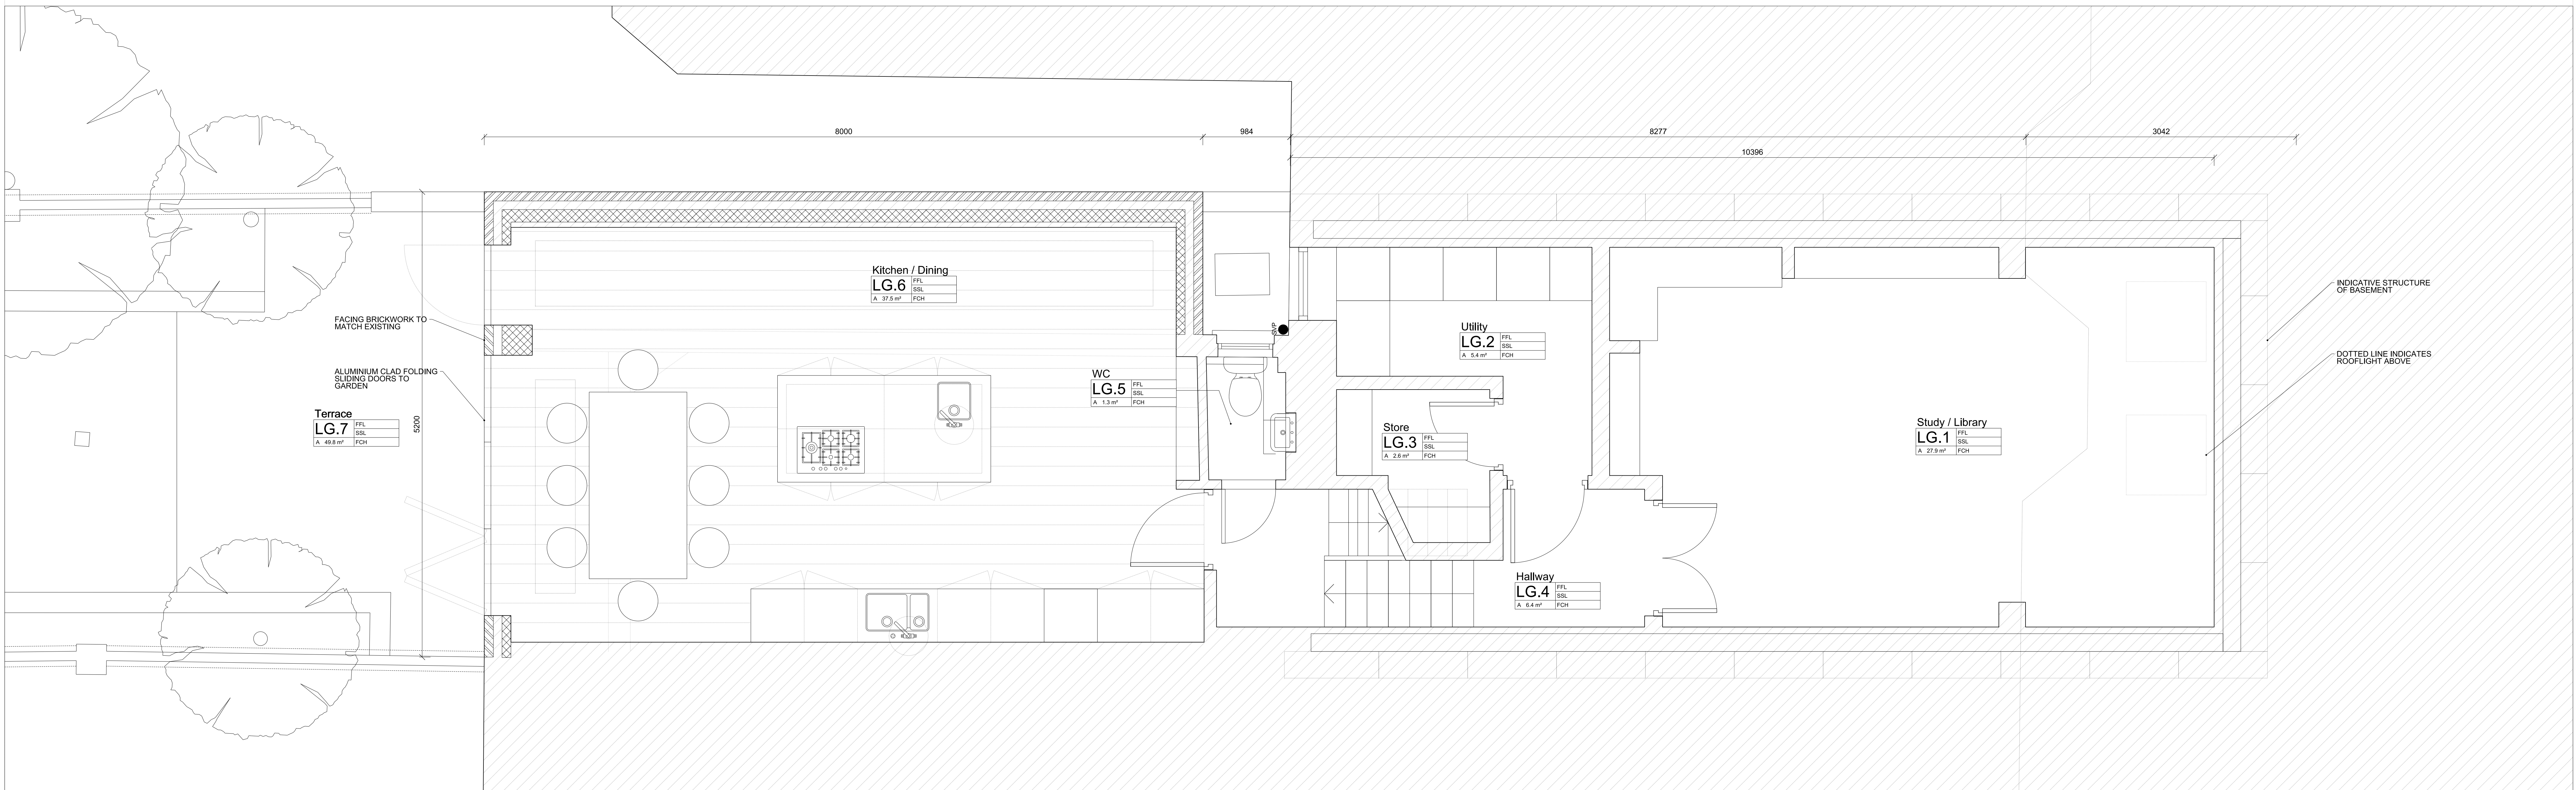

1 PLAN 1:25/50/100 @ A0/A2/A4
Basement - Proposed

NOTES
DO NOT SCALE
ALL DIMENSIONS TO BE CHECKED ON SITE

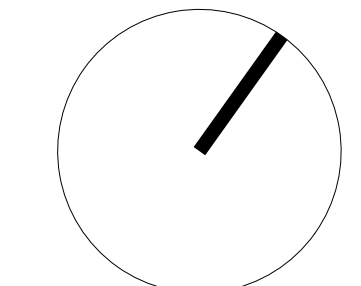

pawlik + wiedmer
Unit 1.33
75 Whitechapel Road
London
E1 1DU
London@pawlikwiedmer.com
Registered in England & Wales No: 1155946
Registered Office: 27 Mark Lane, W1T 3LL, UK

Scale	1:25/50/100 @ A0/A2/A4
Date	04.03.2015
Drawn	NP
Status	PLANNING
Authorised	NP

3 ALDRED ROAD LONDON, NW6	
Title PROPOSED GA PLANS GROUND AND BASEMENT LEVELS	
Proj No	Dwg No
14501	PA_100
Rev	A