



**2 PLAN** 1:25/50/100 @ A0/A2/A4  
Second Floor - Proposed

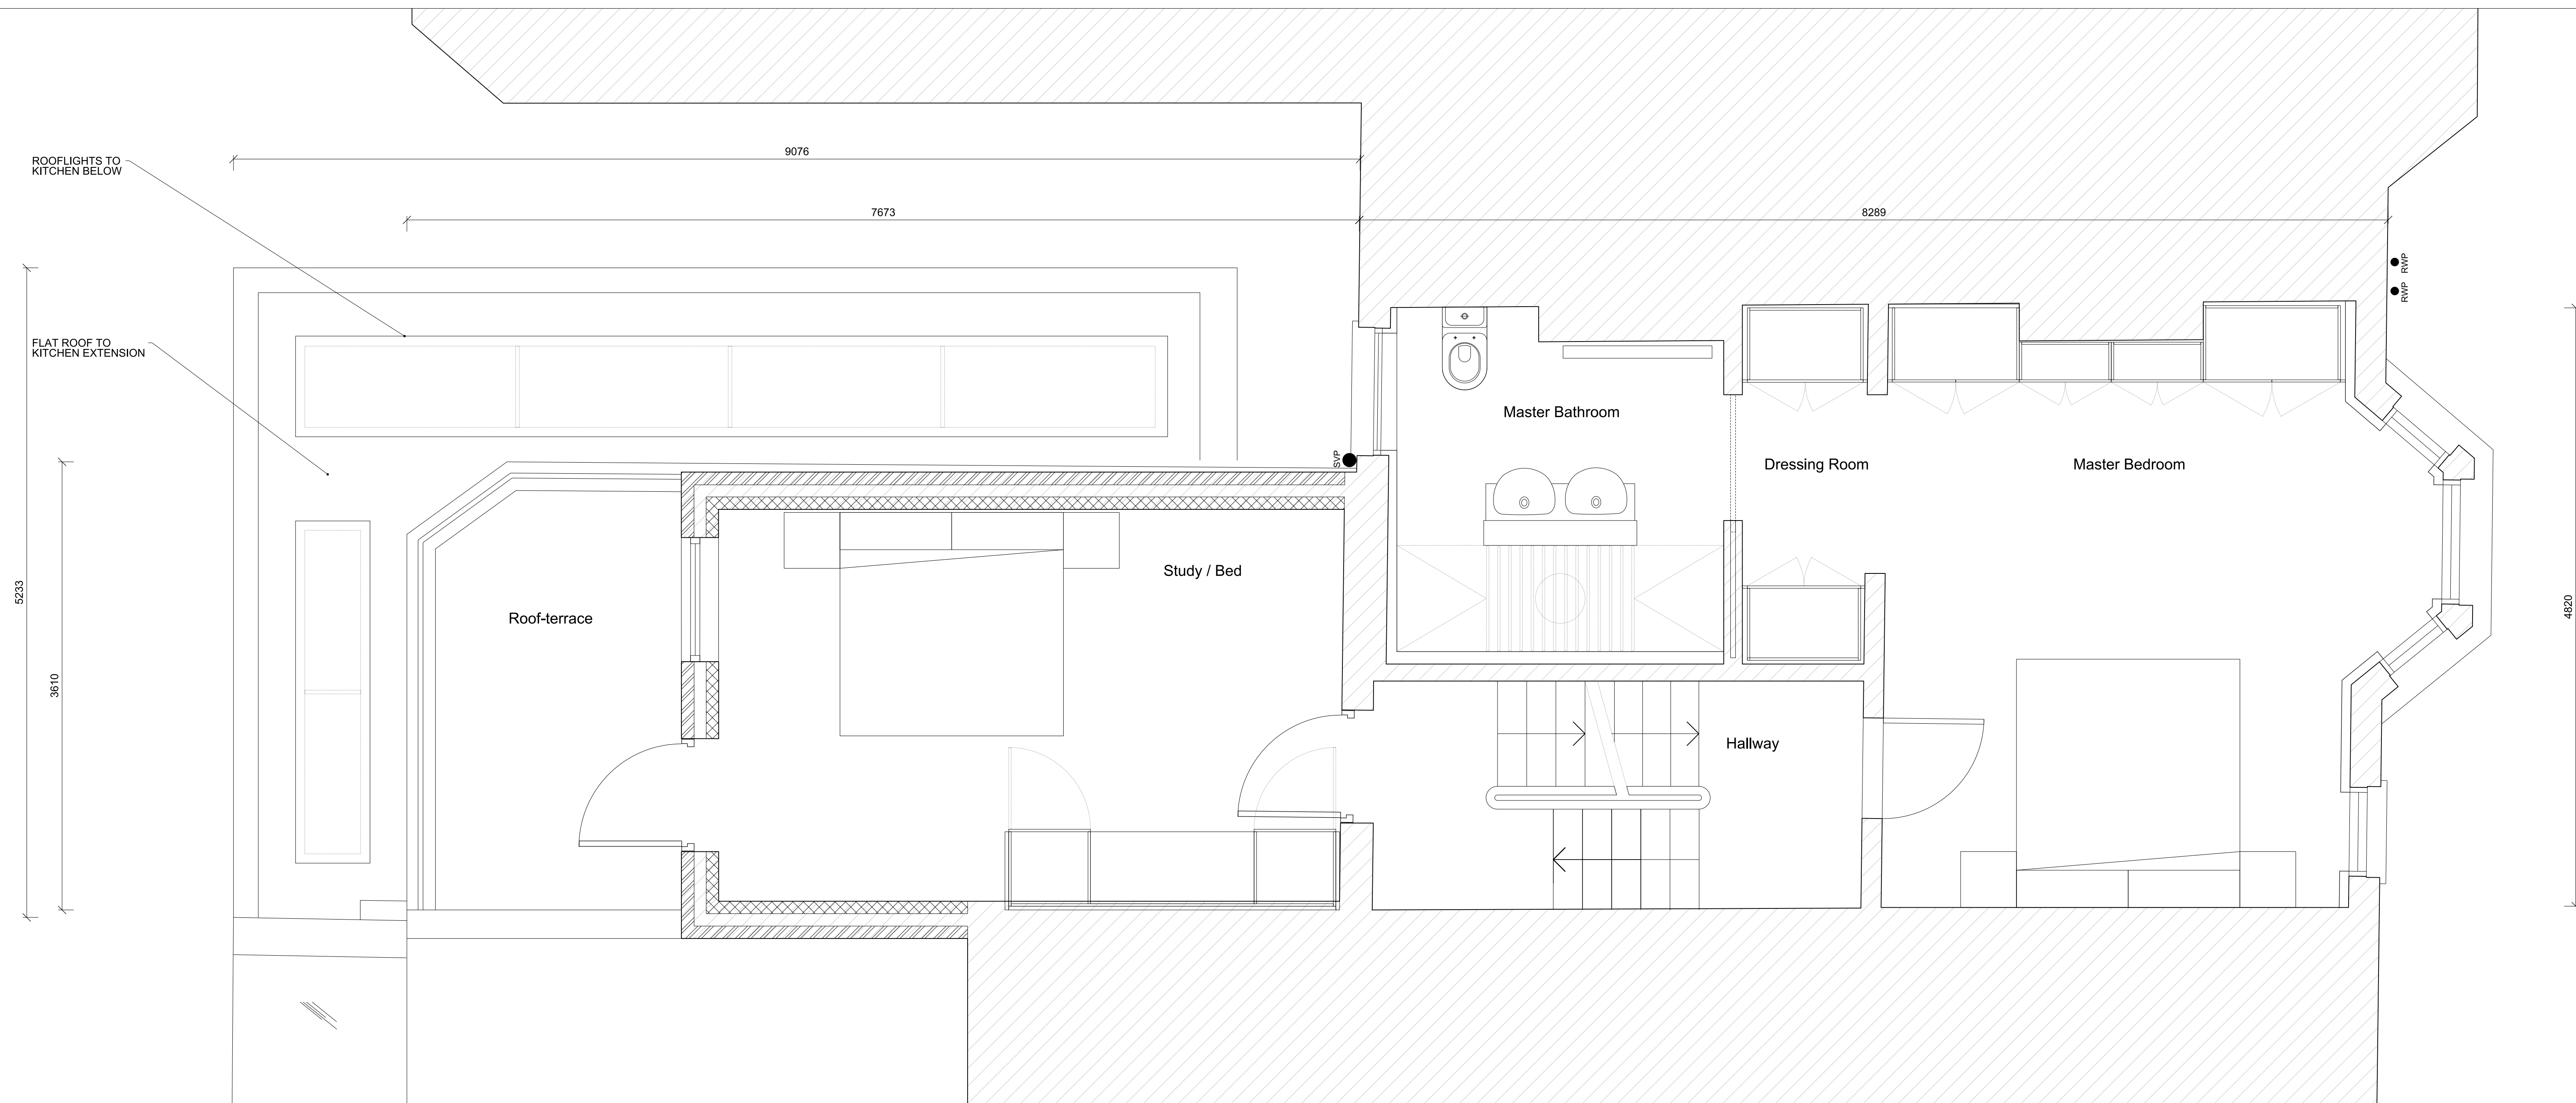

**1 PLAN** 1:25/50/100 @ A0/A2/A4  
First Floor - Proposed

NOTES  
DO NOT SCALE  
ALL DIMENSIONS TO BE CHECKED ON SITE

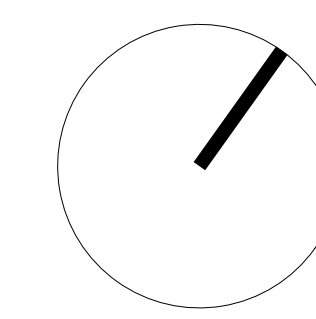

|  |                               |  |                |
|--|-------------------------------|--|----------------|
| <p><b>pawlik + wiedmer</b></p> <p>Unit 1.33<br/>75 Whitechapel Road<br/>London<br/>E1 1DU<br/>London@pawlikwiedmer.com<br/>Registered in England &amp; Wales No. 115994<br/>Registered Office: 27 Mark Lane, W1T 3DL, UK</p> | Scale: 1:25/50/100 @ A0/A2/A4 | 3 ALDRED ROAD<br>LONDON, NW6                       |                |
|  | Date: 04.03.2015              | Title: PROPOSED PLANS<br>FIRST AND<br>SECOND FLOOR |                |
|  | Drawn: NP                     | Authorised: NP                                     |                |
|  | Status: PLANNING              | Proj No: 14501                                     | Dwg No: PA_120 |