


NOTES
 DO NOT SCALE FROM THIS DRAWING
 CONTRACTOR TO CHECK ALL DIMENSIONS ON SITE.
 ANY DISCREPANCIES TO BE REPORTED TO THE ARCHITECT
 IMMEDIATELY.
 COPYRIGHT RICK MATHER ARCHITECTS LLP ©

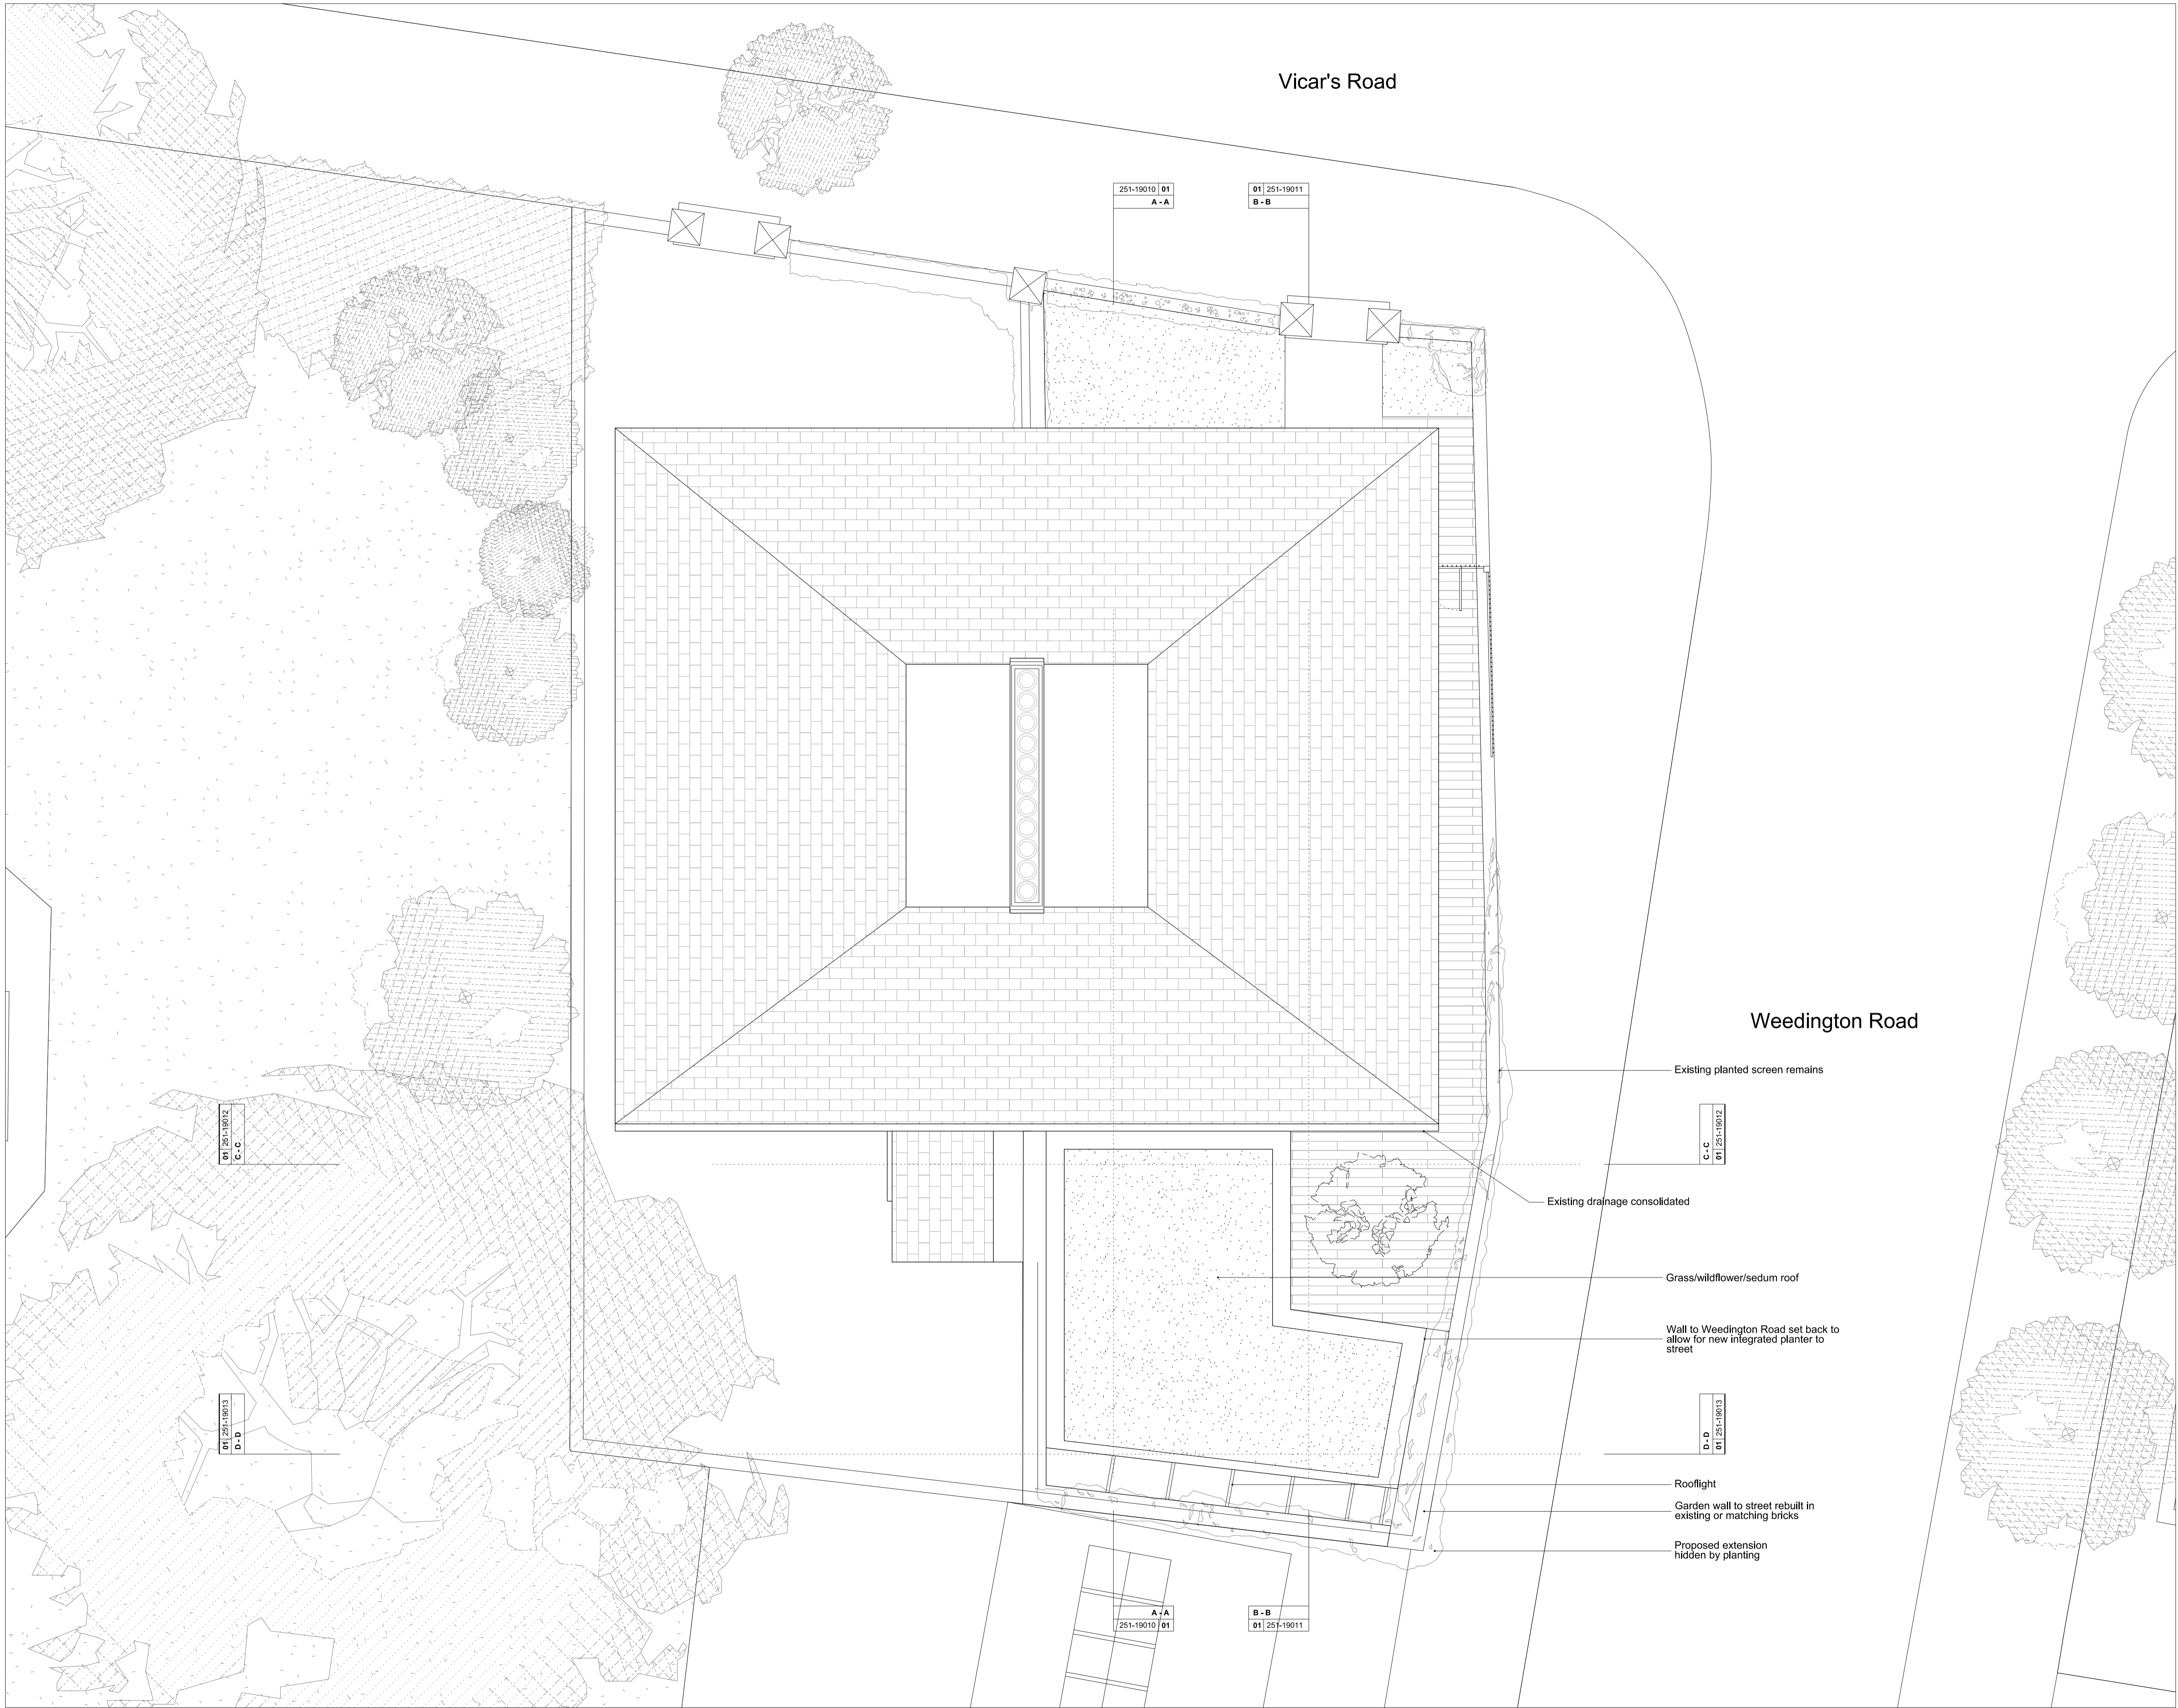

Vicar's Road

Weedington Road

251-19010 01
A-A

01 251-19011
B-B

01 251-19012
C-C

Existing planted screen remains

C-C
01 251-19012

Existing drainage consolidated

Grass/wildflower/sedum roof

Wall to Weedington Road set back to allow for new integrated planter to street

D-D
01 251-19013

Rooflight

Garden wall to street rebuilt in existing or matching bricks

Proposed extension hidden by planting


01 251-19013
D-D

A-A
251-19010 01

B-B
01 251-19011

REVISIONS

REV	DATE	DESCRIPTION
PL2	02.06.15	STREET ELEVATION UPDATED. ISSUED FOR PLANNING
PL1	16.12.14	ISSUED FOR PLANNING

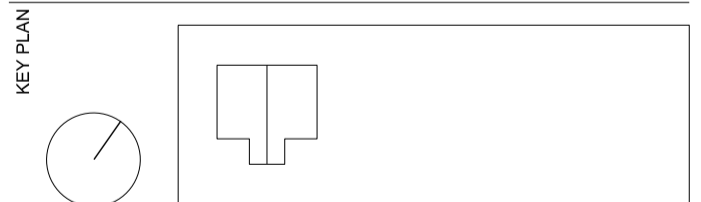

STATUS
PLANNING

RICK MATHER ARCHITECTS ©

123 Camden High Street London NW1 7JR
 T: 020 7284 1727 F: 020 7281 7526
 info@rickmather.com www.rickmather.com

JOB
51 Vicars Road
 Flat A

TITLE
Proposed
 Roof Plan

DRAWN	JOB #	DRG #	REV	
JK	251	19001	PL2	
CHECKED	SCALE@A1	SIZE	DATE	REV DATE
GM	1:50	A1	Oct 14	02.06.15