


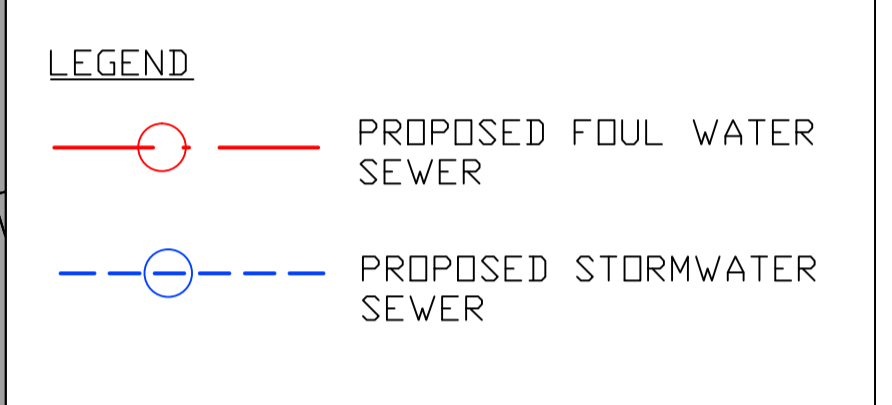

**NOTES**

- 1 DO NOT SCALE THIS DRAWING ON PRINT OR ELECTRONICALLY. WORK FROM FIGURED DIMENSIONS ONLY.
- 2 No deviation from the details shown on this drawing is allowed without CampbellReith's prior permission in writing.
- 3 Read this drawing with all Architects, Service Engineers and CampbellReith's relevant details and drawings. NB. Setting-out dimensions as per the Architect's drawings take precedence.
- 4 All work is to be in accordance with the relevant specifications issued by CampbellReith, British Standard Codes of Practice, Statutory requirements and the Contract Documents.
- 5 DRAWING STATUS  
**P - PRELIMINARY** - Evolving drawings for approvals, Tenders, Billings, etc.  
**C - CONSTRUCTION** - Fully developed drawings issued under instruction for construction.  
**ONLY STATUS C DRAWINGS TO BE USED FOR CONSTRUCTION.**
- 6 SUITABILITY CODE  
**WORK IN PROGRESS:**  
**S0** - Work in progress  
**SHARED (NON-CONTRACTUAL):**  
**S1** - For coordination, **S2** - For information, **S3** - For internal review and comment, **S4** - For construction approval.  
**DOCUMENTATION (FOR CONTRACTOR PURPOSES):**  
**D1** - For costing, **D2** - For Tender, **D3** - For contractor design, **D4** - For manufacture / procurement.  
**CONSTRUCTION:**  
**A** - For construction, **B** - For construction but with comments (i.e. areas in abeyance)  
**C** - Comprehensive revisions required.
- 7 Denotes Section Number.  
Denotes Drawing Number



Status/Rev	Description	Date	By
S2	UPDATED LANDSCAPE PLAN	14.04.15	NEJ
S1	ISSUED FOR INFORMATION	02.04.15	NEJ

**CampbellReith**  
consulting engineers

LONDON 020 7340 1700  MANCHESTER 0161 819 3060  
SURREY 01737 784 500  BIRMINGHAM 01675 467 484  
BRISTOL 0117 916 1066  DUBAI 00 971 4345 7088  
www.campbellreith.com

Job Title  
**REGENTS PARK ESTATE**

Client  
**LB CAMDEN**

**DRAINAGE LAYOUT**  
**PLOT 5 - DICK COLLINS HALL**

drawn	date	scale @ A1	C1 checked	CR Project No.
NEJ	02.04.15	1:125	BSF	SK-C-006

Orig No.	Suitability	Status/Revision
11775-CRH-Z5-XX-SK-C-006	S0	S2





**NOTES**

1 DO NOT SCALE THIS DRAWING ON PRINT OR ELECTRONICALLY. WORK FROM FIGURED DIMENSIONS ONLY.

2 No deviation from the details shown on this drawing is allowed without CampbellReith's prior permission in writing.

3 Read this drawing with all Architects, Service Engineers and CampbellReith's relevant details and drawings. NB. Setting-out dimensions as per the Architect's drawings take precedence.

4 All work is to be in accordance with the relevant specifications issued by CampbellReith, British Standard Codes of Practice, Statutory requirements and the Contract Documents.

5 DRAWING STATUS

**P - PRELIMINARY** - Evolving drawings for approvals, Tenders, Billings, etc.

**C - CONSTRUCTION** - Fully developed drawings issued under instruction for construction.

**ONLY STATUS C DRAWINGS TO BE USED FOR CONSTRUCTION.**

6 SUITABILITY CODE

**WORK IN PROGRESS:**

**S0** - Work in progress

**SHARED (NON-CONTRACTUAL):**

**S1** - For coordination, **S2** - For information, **S3** - For internal review and comment, **S4** - For construction approval.

**DOCUMENTATION (FOR CONTRACTOR PURPOSES):**


**D1** - For costing, **D2** - For Tender, **D3** - For contractor design, **D4** - For manufacture / procurement.

**CONSTRUCTION:**

**A** - For construction, **B** - For construction but with comments (i.e. areas in abeyance), **C** - Comprehensive revisions required.

7 Denotes Section Number.

Denotes Drawing Number.

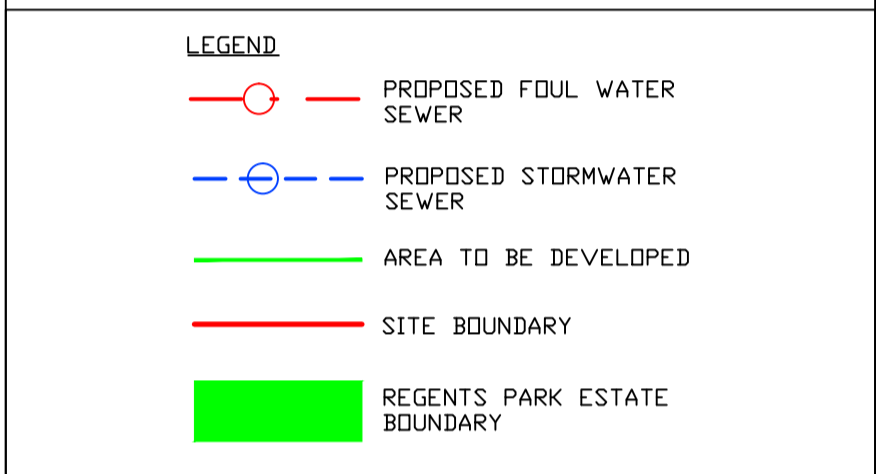

Status/Rev	Description	Date	By
S2	UPDATED LANDSCAPE PLAN	14.04.15	NEJ
S1	ISSUED FOR INFORMATION	08.04.15	NEJ

**CampbellReith**  
consulting engineers

LONDON 020 7340 1700  MANCHESTER 0161 819 3060  
 SURREY 01737 784 500  BIRMINGHAM 01675 467 484  
 BRISTOL 0117 916 1066  DUBAI 00 971 4345 7088

www.campbellreith.com

Job Title  
**REGENTS PARK ESTATE**


Client  
**LB CAMDEN**

**DRAINAGE LAYOUT  
PLOT 4 - NEWLANDS PLOT**

drawn	date	scale @ A1	C1 checked	CR Project No.
NEJ	02.04.15	1:125	BSF	SK-C-005

Orig No.	Suitability	Status/Revision
11775-CRH-Z4-00-SK-C-005	S0	S2



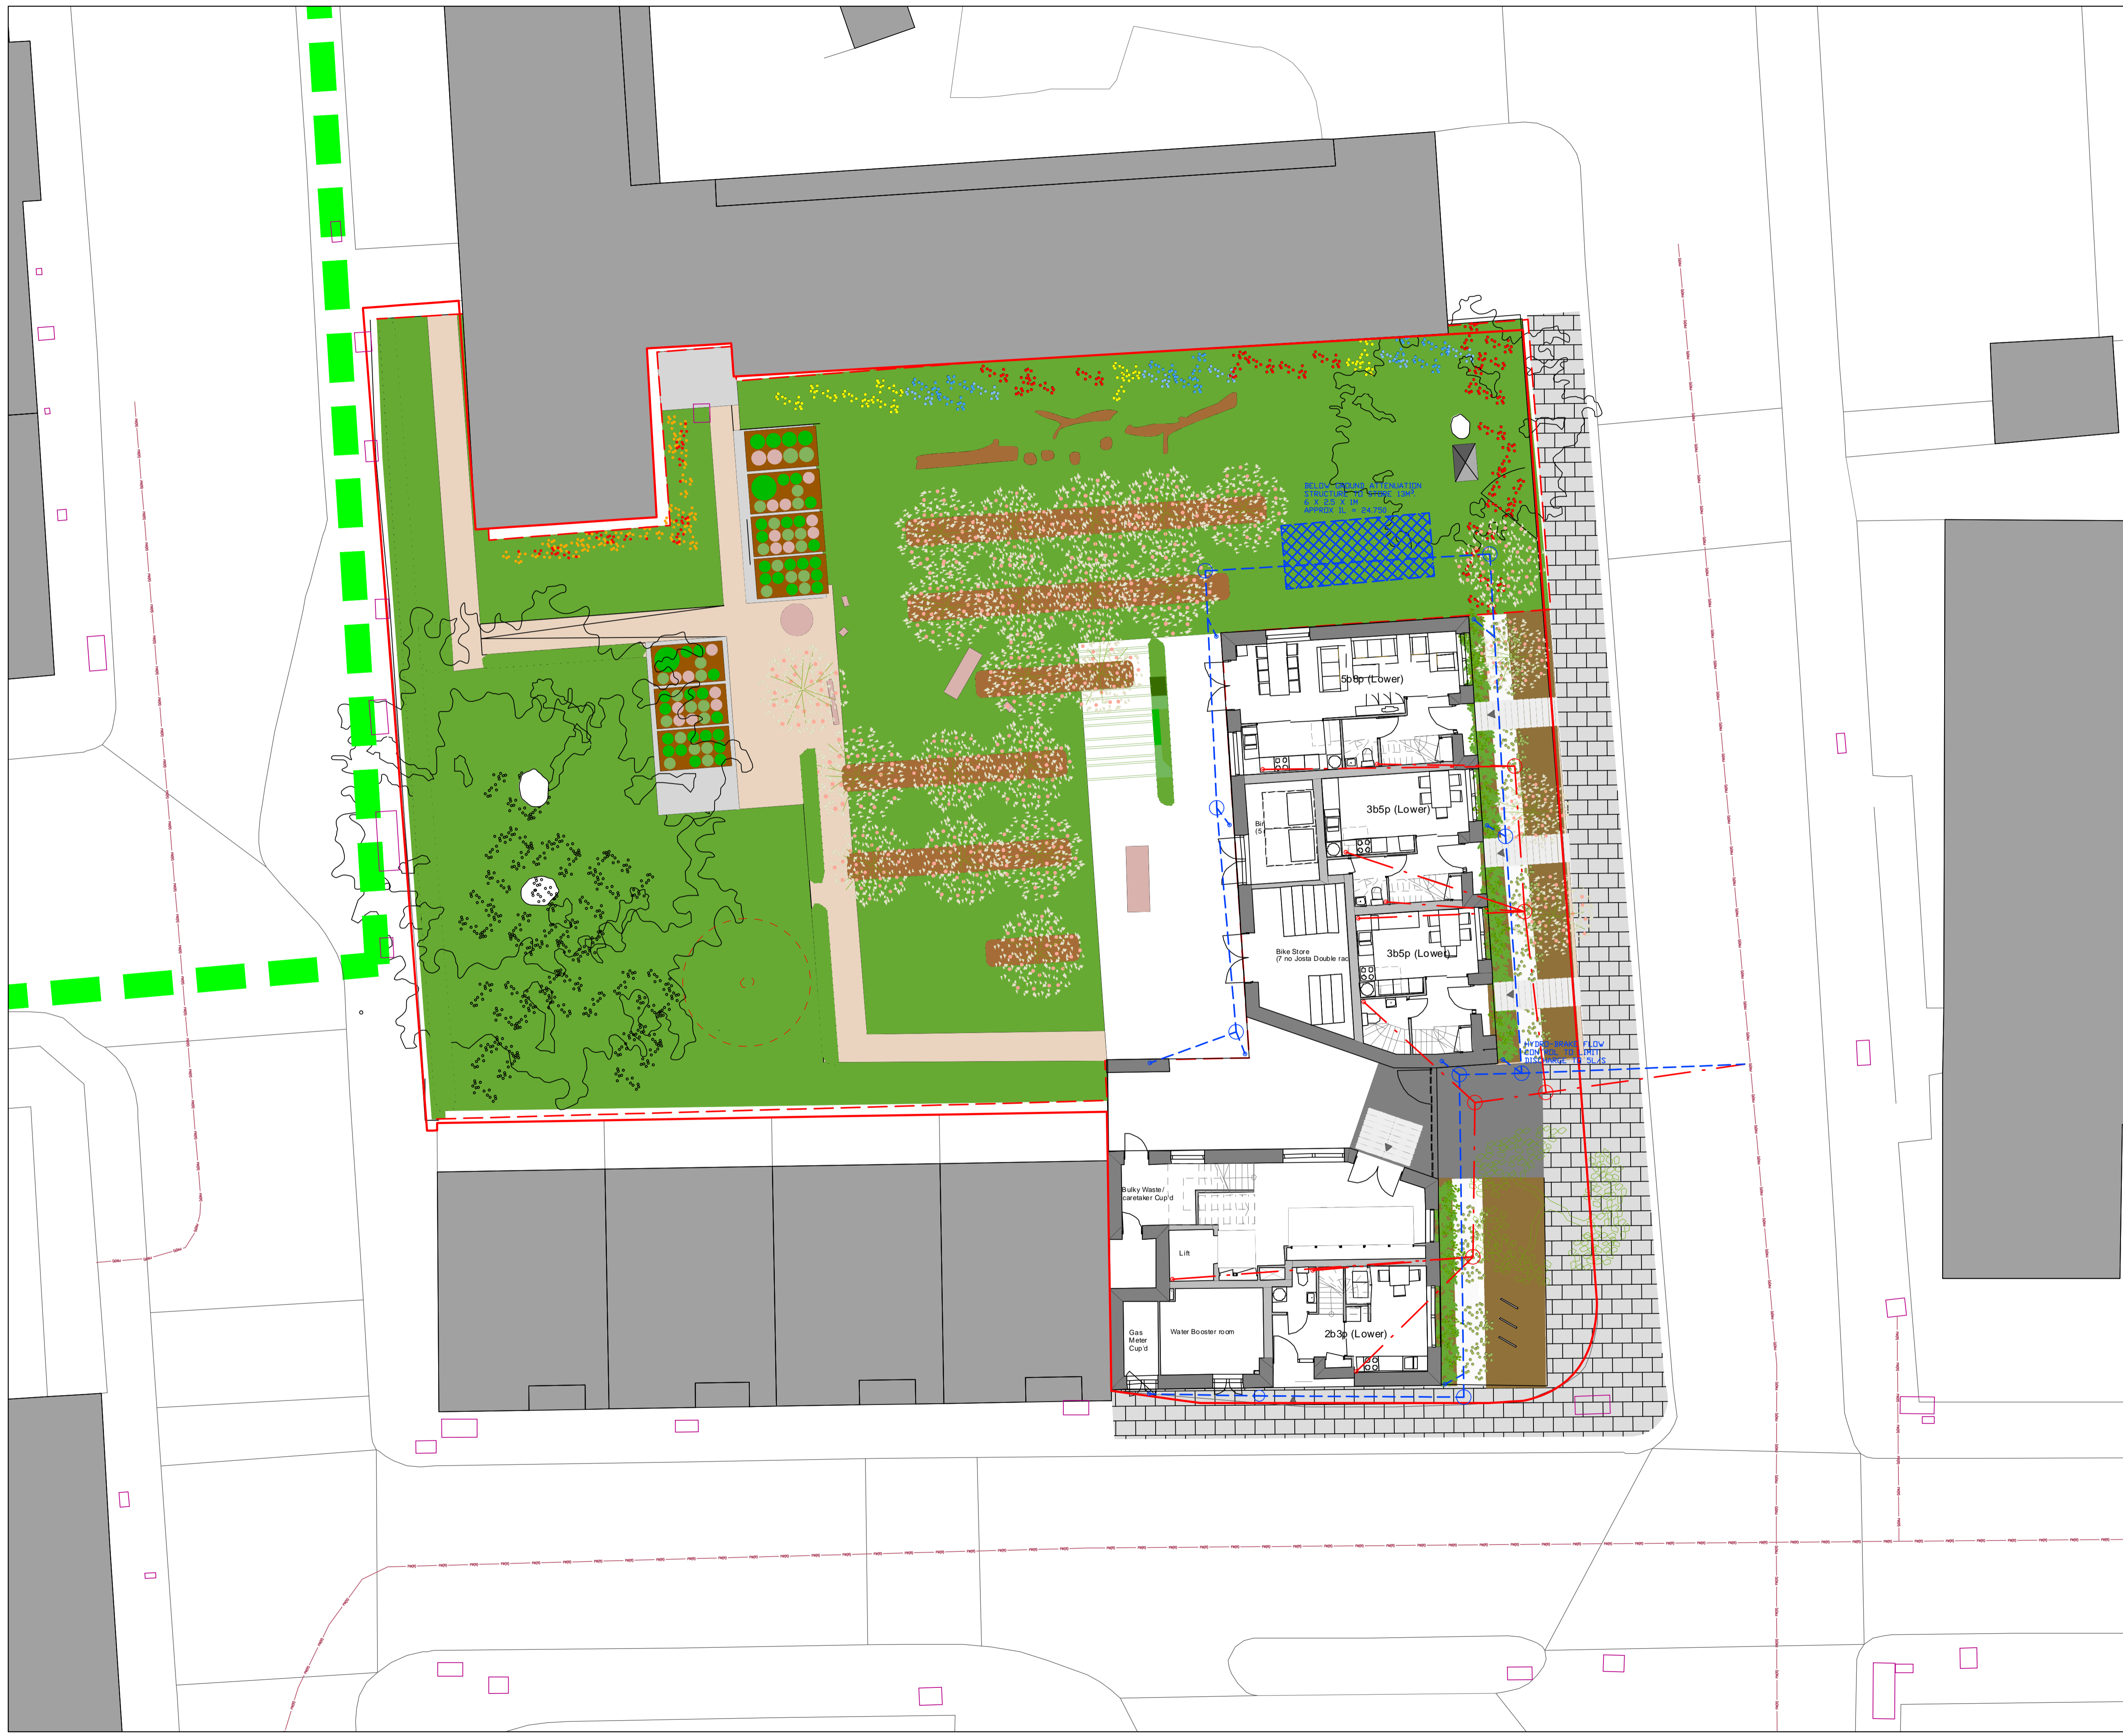

**NOTES**

- 1 DO NOT SCALE THIS DRAWING ON PRINT OR ELECTRONICALLY. WORK FROM FIGURED DIMENSIONS ONLY.
- 2 No deviation from the details shown on this drawing is allowed without CampbellReith's prior permission in writing.
- 3 Read this drawing with all Architects, Service Engineers and CampbellReith's relevant details and drawings. NB. Setting-out dimensions as per the Architect's drawings take precedence.
- 4 All work is to be in accordance with the relevant specifications issued by CampbellReith, British Standard Codes of Practice, Statutory requirements and the Contract Documents.
- 5 DRAWING STATUS  
**P - PRELIMINARY** - Evolving drawings for approvals, Tenders, Billings, etc.  
**C - CONSTRUCTION** - Fully developed drawings issued under instruction for construction.  
**ONLY STATUS C DRAWINGS TO BE USED FOR CONSTRUCTION.**
- 6 SUITABILITY CODE  
**WORK IN PROGRESS:**  
**S0** - Work in progress  
**SHARED (NON-CONTRACTUAL):**  
**S1** - For coordination, **S2** - For information, **S3** - For internal review and comment, **S4** - For construction approval.  
**DOCUMENTATION (FOR CONTRACTOR PURPOSES):**  
**D1** - For costing, **D2** - For Tender, **D3** - For contractor design, **D4** - For manufacture / procurement.  
**CONSTRUCTION:**  
**A** - For construction, **B** - For construction but with comments (i.e. areas in abeyance), **C** - Comprehensive revisions required.
- 7 Denotes Section Number.  
Denotes Drawing Number

**LEGEND**

- PROPOSED FOUL WATER SEWER
- PROPOSED STORMWATER SEWER

Status/Rev	Description	Date	By
S2	UPDATED LANDSCAPE PLAN	14.04.15	NEJ
S1	ISSUED FOR INFORMATION	02.04.15	NEJ

**CampbellReith**  
consulting engineers

LONDON 020 7340 1700  MANCHESTER 0161 819 3060  
SURREY 01737 784 500  BIRMINGHAM 01675 467 484  
BRISTOL 0117 916 1066  DUBAI 00 971 4345 7088  
www.campbellreith.com

Job Title  
**REGENTS PARK ESTATE**

Client  
**LB CAMDEN**

**DRAINAGE LAYOUT**  
**PLOT 3 - VARDELL STREET CORNER**

drawn	date	scale @ A1	C1 checked	CR Project No.
NEJ	02.04.15	1:125	BSF	SK-C-004

Orig No.	Suitability	Status/Revision
11775-CRH-Z3-XX-SK-C-004	S0	S2





**NOTES**

- 1 DO NOT SCALE THIS DRAWING ON PRINT OR ELECTRONICALLY. WORK FROM FIGURED DIMENSIONS ONLY.
- 2 No deviation from the details shown on this drawing is allowed without CampbellReith's prior permission in writing.
- 3 Read this drawing with all Architects, Service Engineers and CampbellReith's relevant details and drawings. NB. Setting-out dimensions as per the Architect's drawings take precedence.
- 4 All work is to be in accordance with the relevant specifications issued by CampbellReith, British Standard Codes of Practice, Statutory requirements and the Contract Documents.
- 5 DRAWING STATUS  
**P - PRELIMINARY** - Evolving drawings for approvals, Tenders, Billings, etc.  
**C - CONSTRUCTION** - Fully developed drawings issued under instruction for construction.  
**ONLY STATUS C DRAWINGS TO BE USED FOR CONSTRUCTION.**
- 6 SUITABILITY CODE  
**WORK IN PROGRESS:**  
**S0** - Work in progress  
**SHARED (NON-CONTRACTUAL):**  
**S1** - For coordination, **S2** - For information, **S3** - For internal review and comment, **S4** - For construction approval.  
**DOCUMENTATION (FOR CONTRACTOR PURPOSES):**  
**D1** - For costing, **D2** - For Tender, **D3** - For contractor design, **D4** - For manufacture / procurement.  
**CONSTRUCTION:**  
**A** - For construction, **B** - For construction but with comments (i.e. areas in abeyance), **C** - Comprehensive revisions required.
- 7 Denotes Section Number.  
Denotes Drawing Number

**LEGEND**

- PROPOSED FOUL WATER SEWER
- PROPOSED STORMWATER SEWER
- AREA TO BE DEVELOPED
- SITE BOUNDARY
- REGENTS PARK ESTATE BOUNDARY

Status/Rev	Description	Date	By
S2	UPDATED LANDSCAPE PLAN	14.04.15	NEJ
S1	ISSUED FOR INFORMATION	08.04.15	NEJ

**CampbellReith**  
consulting engineers

LONDON 020 7340 1700    MANCHESTER 0161 819 3060  
SURREY 01737 784 500    BIRMINGHAM 01675 467 484  
BRISTOL 0117 916 1066    DUBAI 00 971 4345 7088

www.campbellreith.com

Job Title  
**REGENTS PARK ESTATE**


Client  
**LB CAMDEN**

**DRAINAGE LAYOUT**  
**PLOT 2 - FORMER ONE STOP SHOP**

Drawn	date	scale @ A1	C1 checked	CR Project No.
NEJ	02.04.15	1:125	BSF	SK-C-003

Orig No.	Suitability	Status/Revision
11775-CRH-Z2-00-SK-C-003	S0	S2



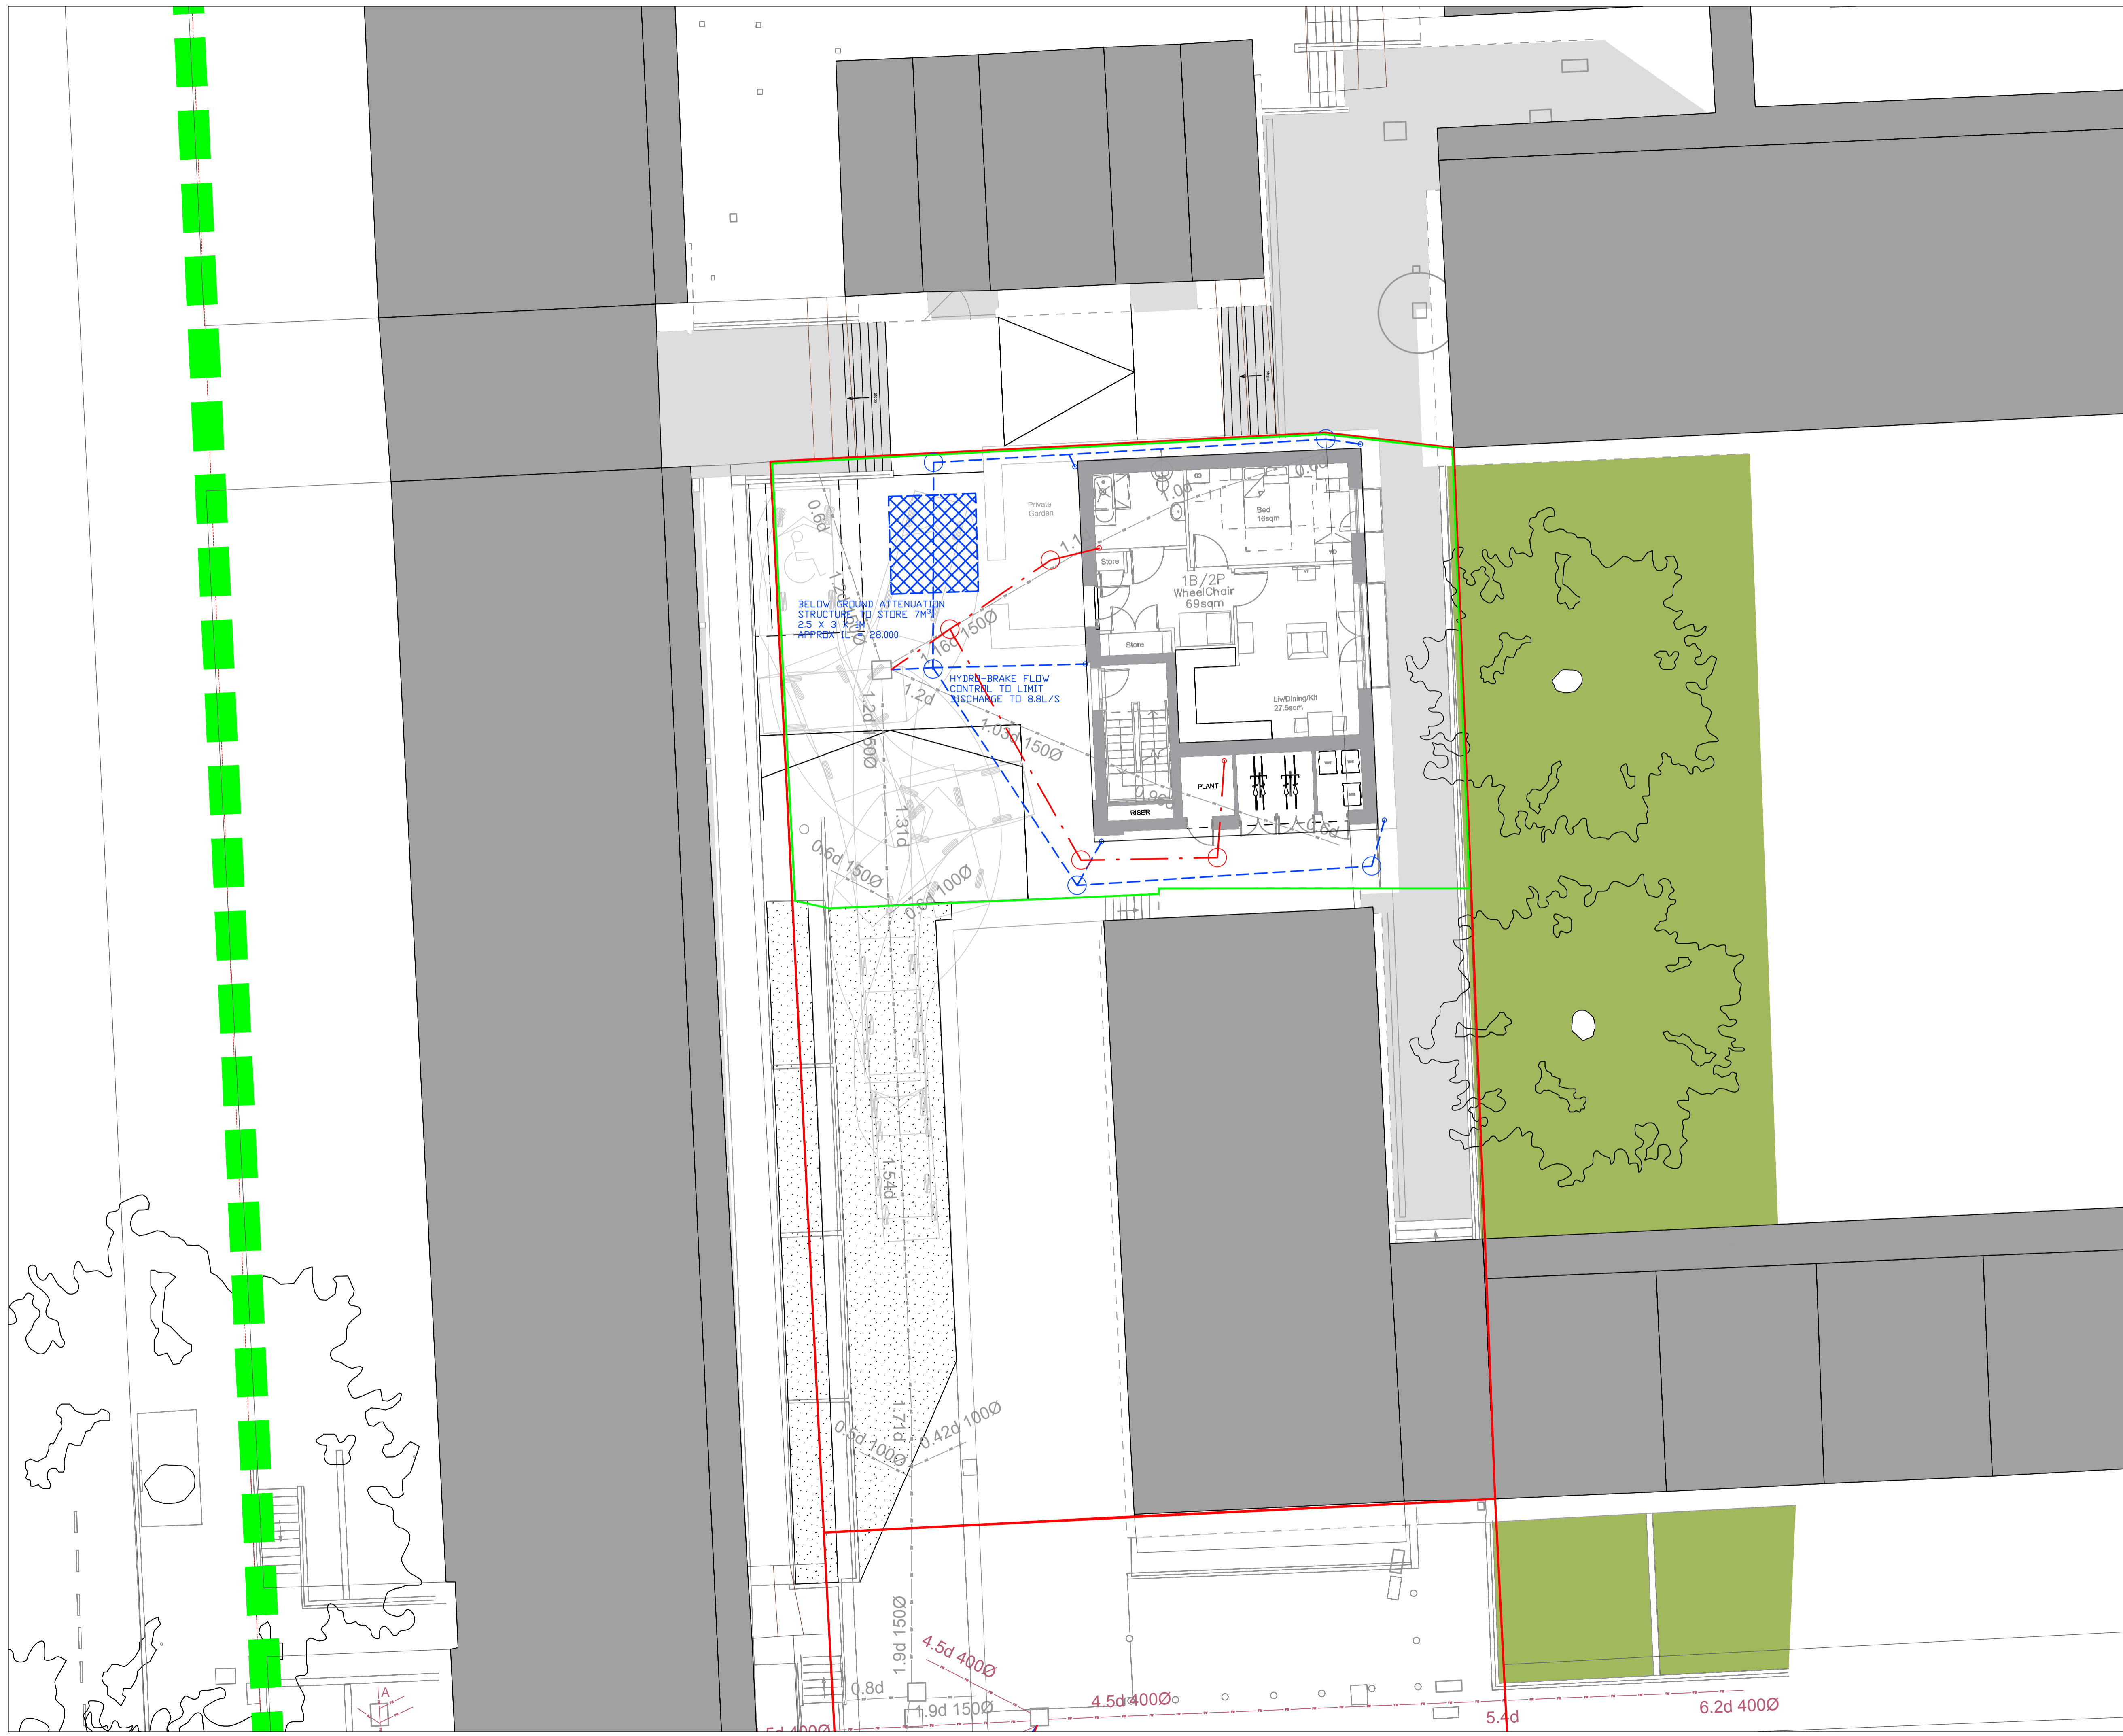

**NOTES**

- DO NOT SCALE THIS DRAWING ON PRINT OR ELECTRONICALLY. WORK FROM FIGURED DIMENSIONS ONLY.
- No deviation from the details shown on this drawing is allowed without CampbellReith's prior permission in writing.
- Read this drawing with all Architects, Service Engineers and CampbellReith's relevant details and drawings. NB. Setting-out dimensions as per the Architect's drawings take precedence.
- All work is to be in accordance with the relevant specifications issued by CampbellReith, British Standard Codes of Practice, Statutory requirements and the Contract Documents.

**DRAWING STATUS**

**P - PRELIMINARY** - Evolving drawings for approvals, Tenders, Billings, etc.

**C - CONSTRUCTION** - Fully developed drawings issued under instruction for construction.

**ONLY STATUS C DRAWINGS TO BE USED FOR CONSTRUCTION.**

**SUITABILITY CODE**

**WORK IN PROGRESS:**

S0 - Work in progress

**SHARED (NON-CONTRACTUAL):**

S1 - For coordination, S2 - For information, S3 - For internal review and comment, S4 - For construction approval.

**DOCUMENTATION (FOR CONTRACTOR PURPOSES):**

D1 - For costing, D2 - For Tender, D3 - For contractor design, D4 - For manufacture / procurement.

**CONSTRUCTION:**

A - For construction, B - For construction but with comments (i.e. areas in abeyance), C - Comprehensive revisions required.

7 Denotes Section Number.

Denotes Drawing Number.

**LEGEND**

- PROPOSED FOUL WATER SEWER
- PROPOSED STORMWATER SEWER
- AREA TO BE DEVELOPED
- SITE BOUNDARY
- REGENTS PARK ESTATE BOUNDARY

Status/Rev	Description	Date	By
S3	AREA TO BE DEVELOPED ADDED	01.05.15	NEJ
S2	UPDATED LANDSCAPE PLAN	14.04.15	NEJ
S1	ISSUED FOR INFORMATION	08.04.15	NEJ

**CampbellReith**  
consulting engineers

LONDON 020 7340 1700  MANCHESTER 0161 819 3060  
 SURREY 01737 784 500  BIRMINGHAM 01675 467 484  
 BRISTOL 0117 916 1066  DUBAI 00 971 4345 7088

www.campbellreith.com

Job Title  
**REGENTS PARK ESTATE**

Client  
**LB CAMDEN**

**DRAINAGE LAYOUT  
PLOT 9 - ST BEDE'S MEWS**

drawn	date	scale @ A1	C1 checked	CR Project No.
NEJ	02.04.15	1:100	BSF	SK-C-012

Org No.	Suitability	Status/Revision
11775-CR-H-Z9-XX-SK-C-012	S0	S3



---

## London

Friars Bridge Court  
41-45 Blackfriars Road  
London  
SE1 8NZ

T: +44 (0)20 7340 1700  
F: +44 (0)20 7340 1777  
E: london@campbellreith.com

## Birmingham

Chantry House  
High Street  
Coleshill  
Birmingham B46 3BP

T: +44 (0)1675 467 484  
F: +44 (0)1675 467 502  
E: birmingham@campbellreith.com

## Surrey

Raven House  
29 Linkfield Lane  
Redhill  
Surrey RH1 1SS

T: +44 (0)1737 784 500  
F: +44 (0)1737 784 501  
E: surrey@campbellreith.com

## Manchester

The Lexicon  
10-12 Mount Street  
Manchester  
M2 5NT

T: +44 (0)161 819 3060  
F: +44 (0)161 819 3090  
E: manchester@campbellreith.com

## Bristol

Wessex House  
Pixash Lane  
Keynsham  
Bristol BS31 1TP

T: +44 (0)117 916 1066  
F: +44 (0)117 916 1069  
E: bristol@campbellreith.com

## UAE

Office 705, Warsan Building  
Hessa Street (East)  
PO Box 28064  
Dubai, UAE

T: +971 4 453 4735  
F: +971 4 453 4731  
E: uae@campbellreith.com