


PROPOSED METAL RAILINGS 100 mm CENTRES
 BETWEEN VERTICAL UPRIGHTS. NEW RAILINGS
 FIXED TO INTERNAL FACE OF PARAPETS. TYPICAL
 HEIGHT FROM TOP OF PARAPET TO TOP OF NEW RAILINGS CIRCA 670 mm

HAMPSTEAD GROVE ELEVATION

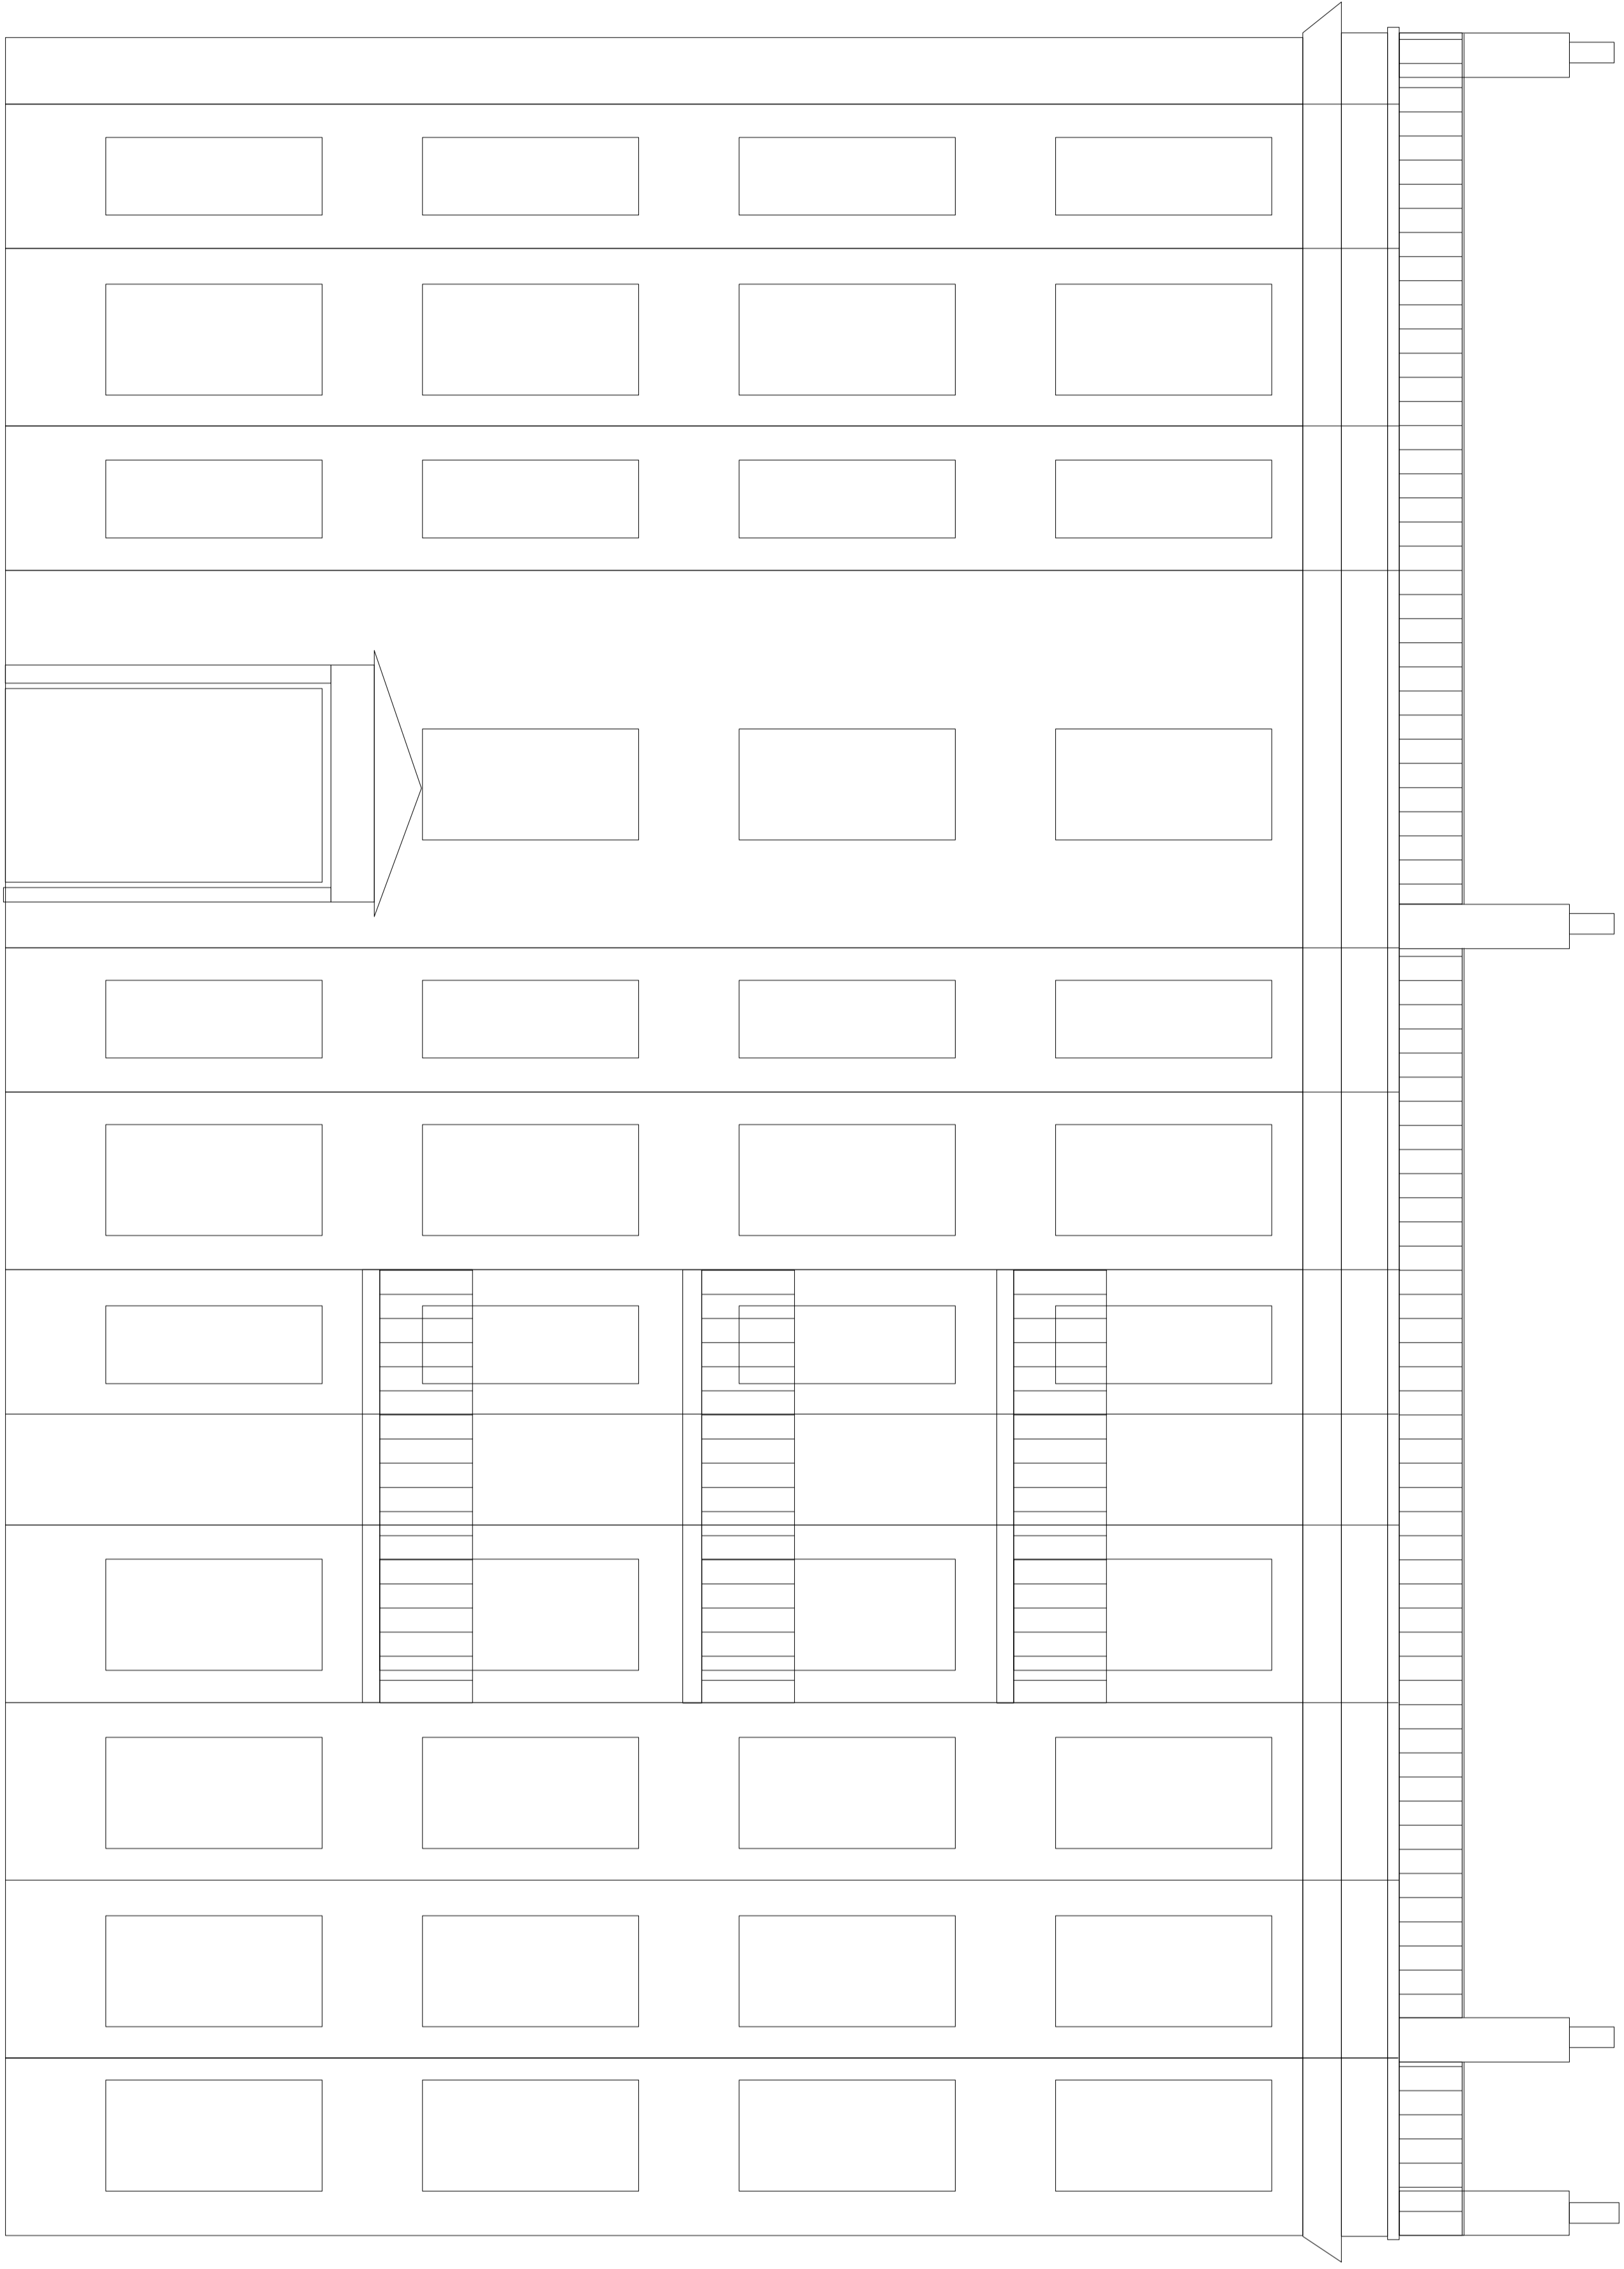

PROPOSED METAL RAILINGS 100 mm CENTRES
 BETWEEN VERTICAL UPRIGHTS. NEW RAILINGS
 FIXED TO INTERNAL FACE OF PARAPETS. TYPICAL
 HEIGHT FROM TOP OF PARAPET TO TOP OF NEW RAILINGS CIRCA 670 mm

THE MOUNT ELEVATION

ALL DIMENSIONS TO BE CHECKED ON SITE

ROAD ASSOCIATES 22 North Lea London N2 0RE Tel: 020 8731 7287 rud@rdassociates.co.uk		HEATH MANSIONS, LONDON NW3 CLIENT: DAIL YROUND LTD	
PROPOSED METAL RAILINGS AT ROOF LEVEL		TITLE	
SIZE A0	PACKAGE CODE RF-HM-P02	DWG NO	REV
SCALE 1:50	SHEET 11 MAY 2015		