
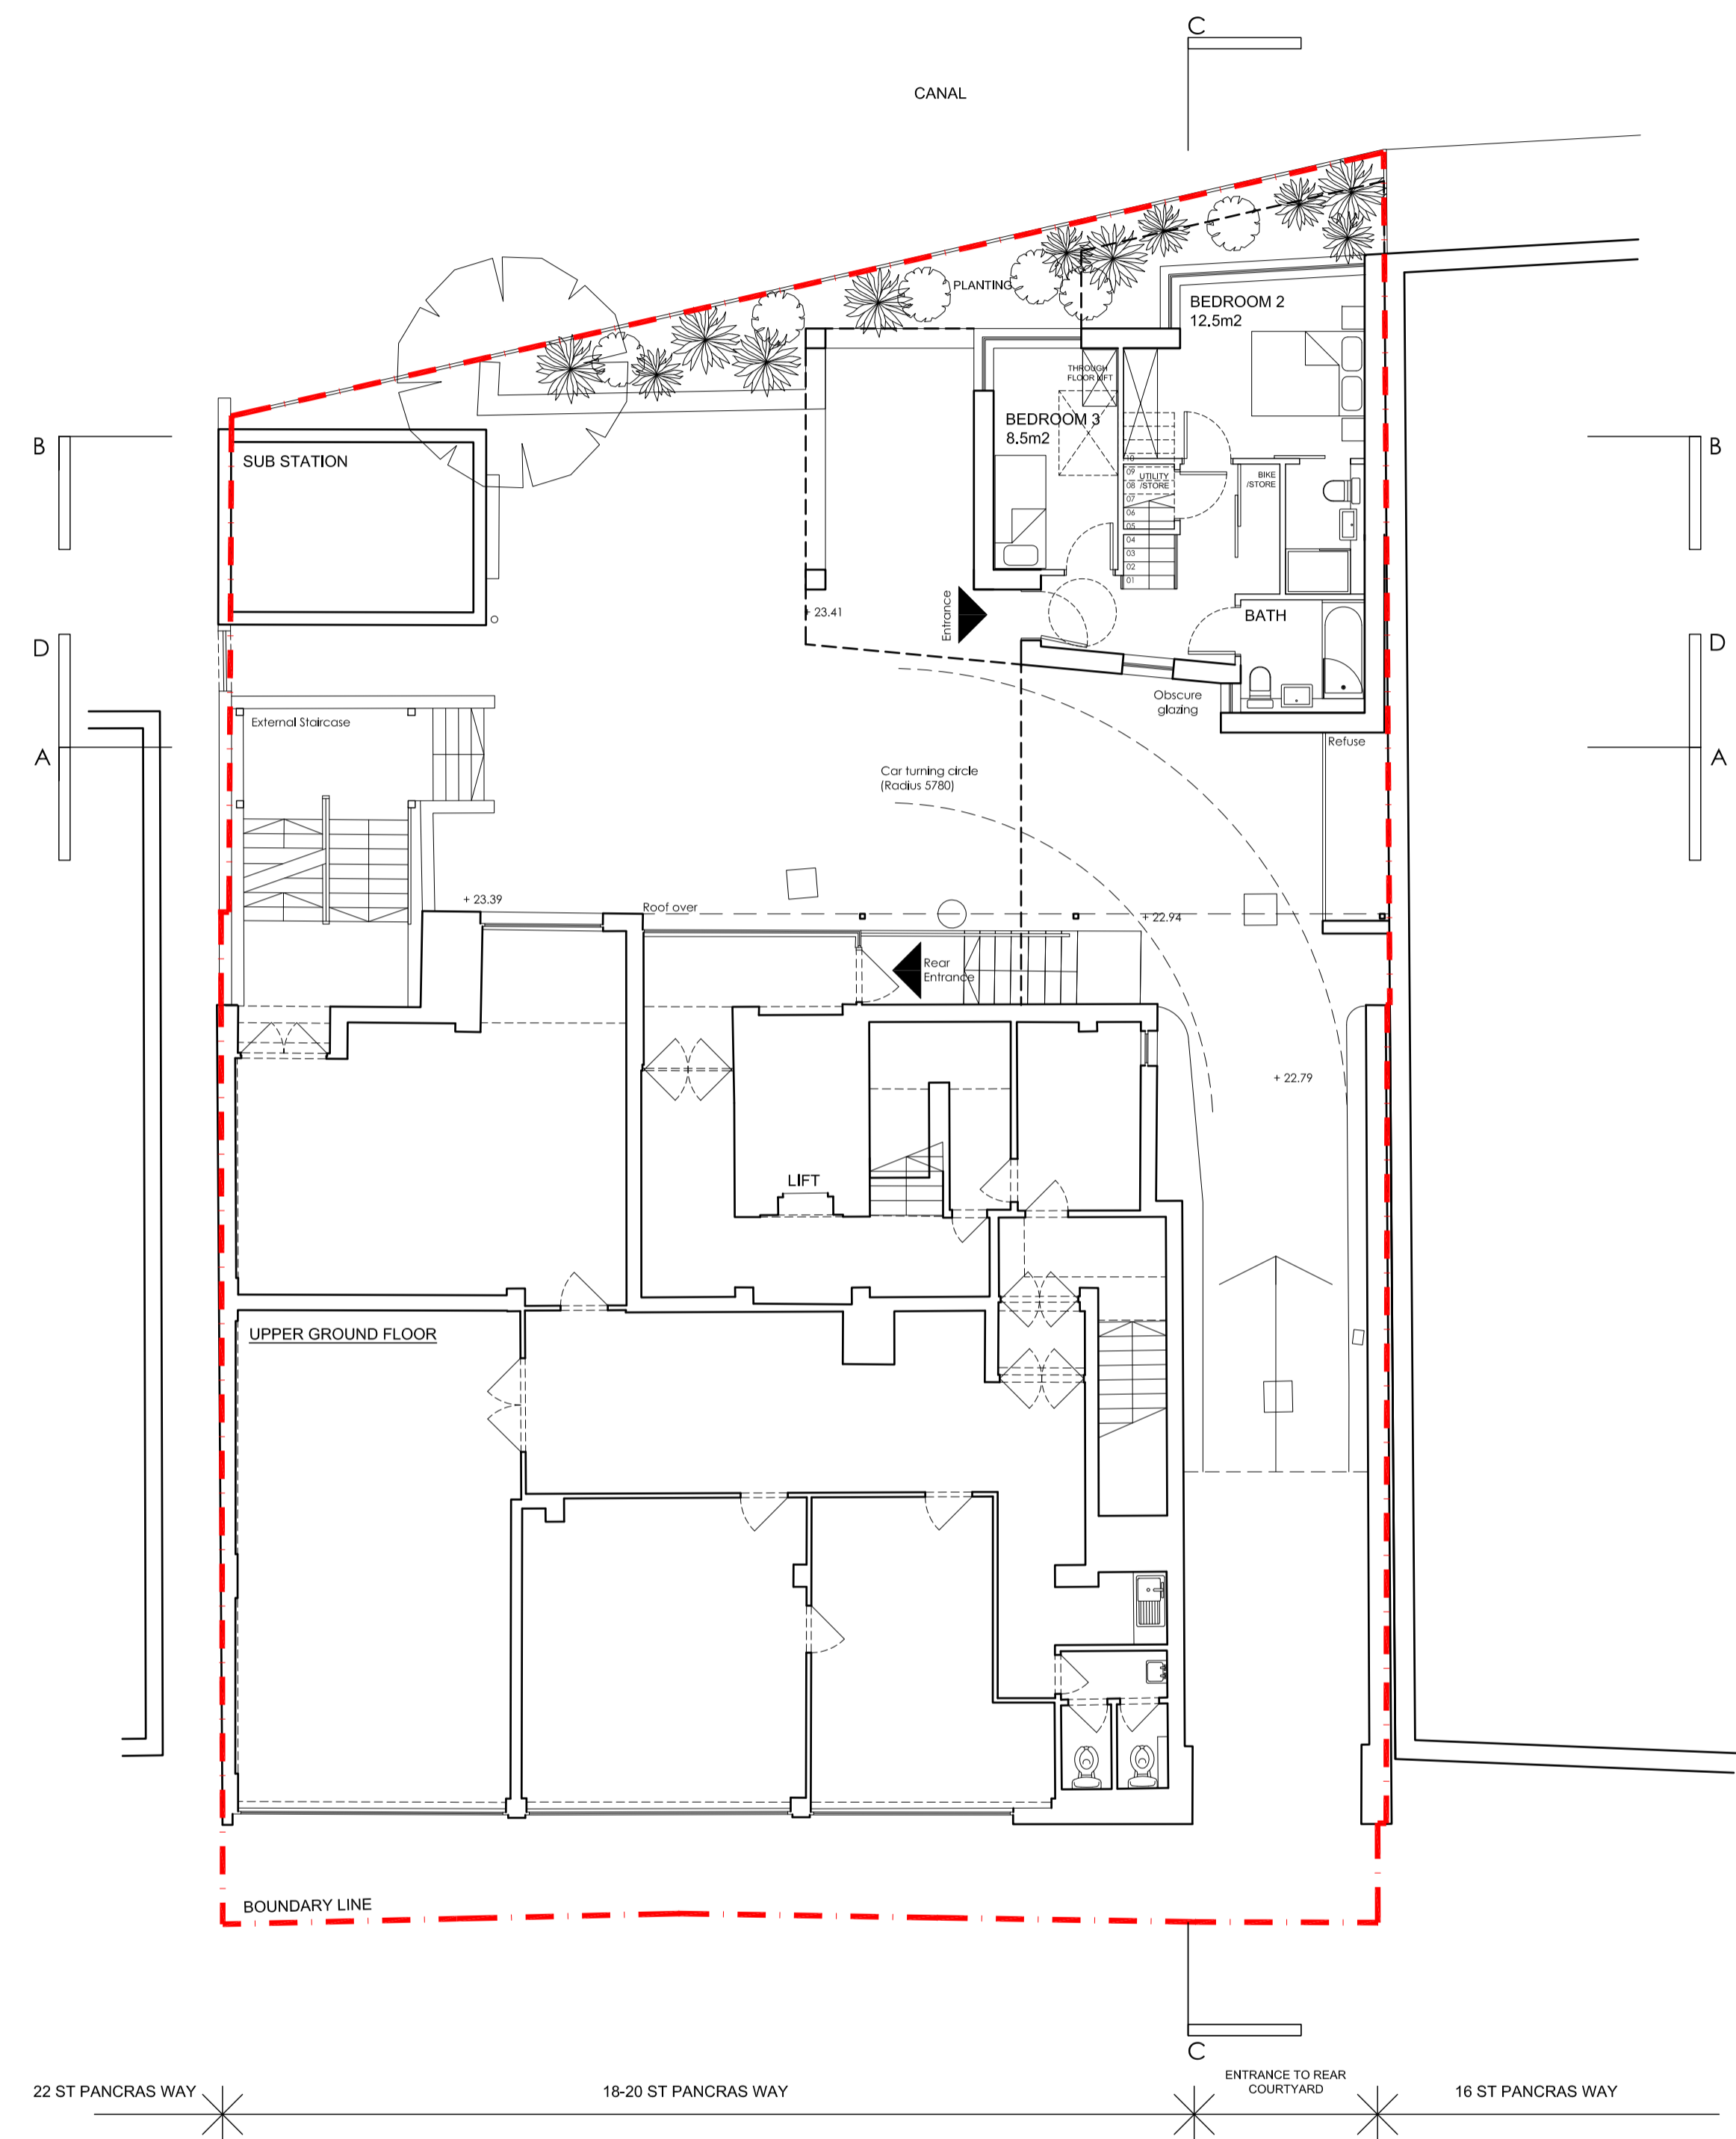


Do not scale off this drawing.
 All indicated dimensions to be checked and verified on site by the Main Contractor before commencement of any fabrication drawings or work whatsoever on site.

Report all discrepancies to the Architect immediately.
 This drawing is to be read in conjunction with all the related Architect's and Structural Engineer's drawings, details and all relevant information.

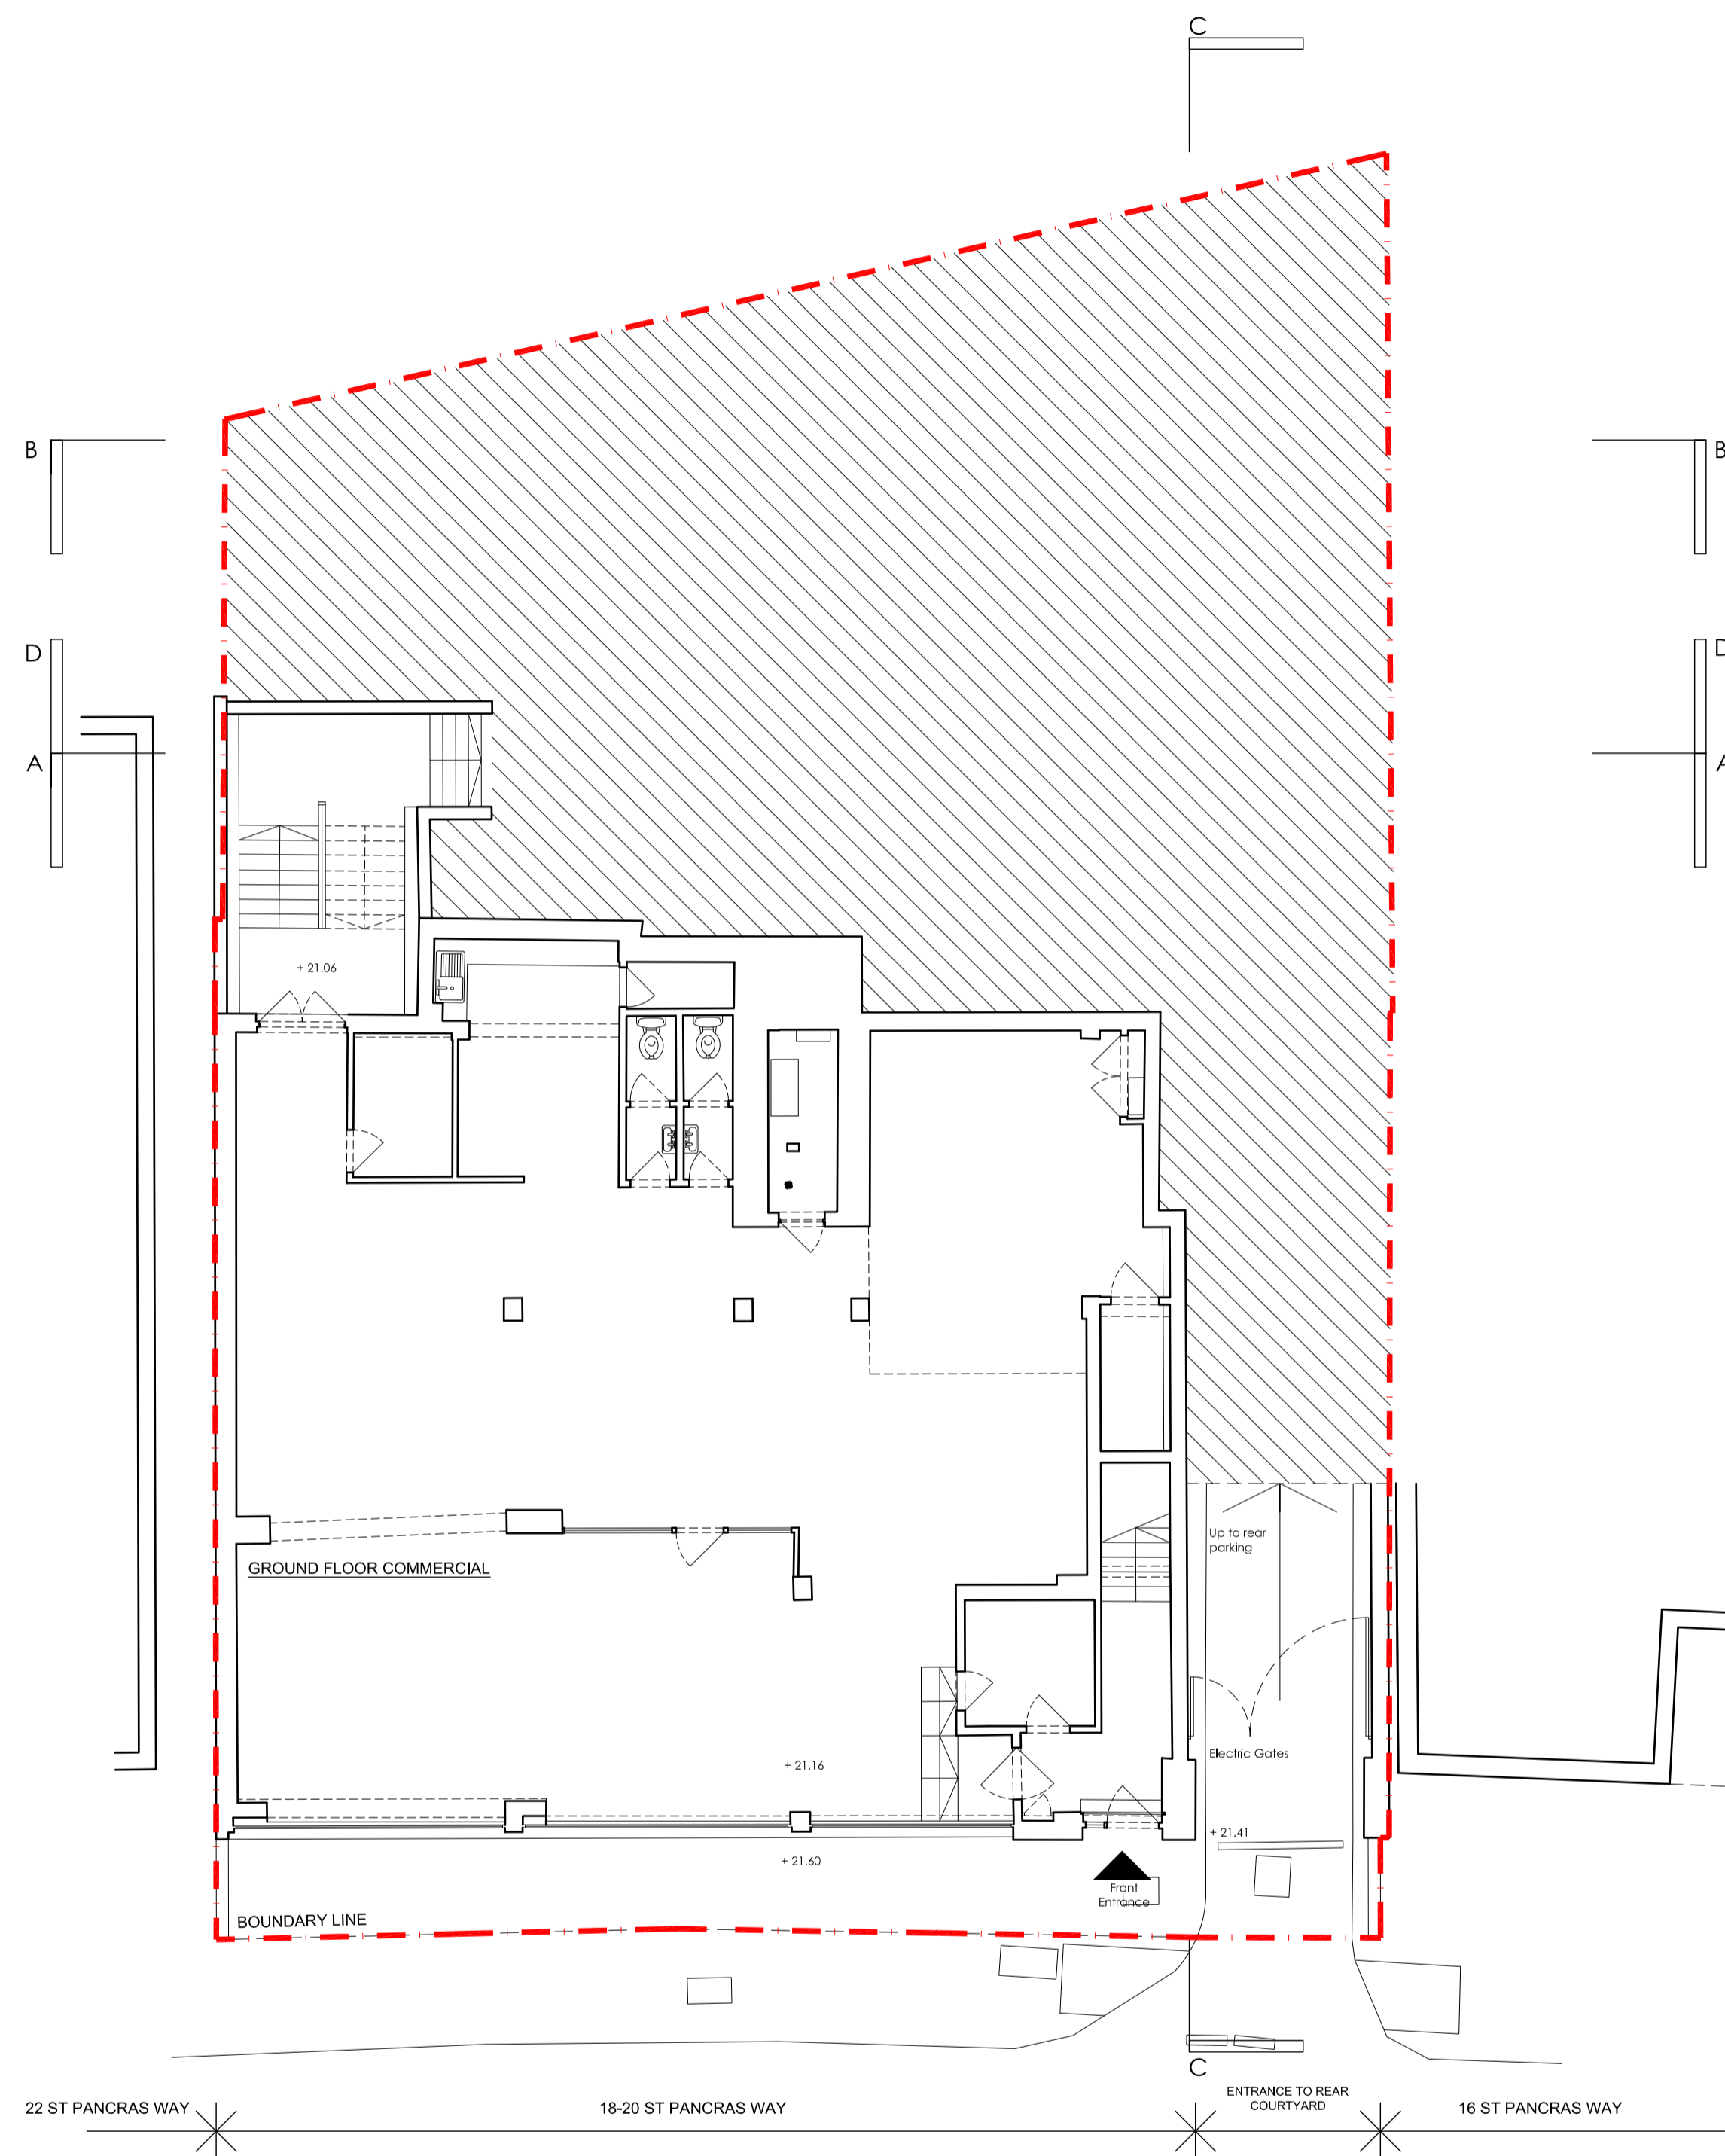

LOWER GROUND FLOOR/STREET LEVEL

UPPER GROUND FLOOR



rev.	rev. date	rev. description

tasou
 associates architects + structural engineers

4 Amwell Street, London, EC1R 1UG
 T: 020 7713 7070 F: 020 7713 7071 E: tasou@tasou.co.uk

project
 St Pancras Way (18-20)
 London, NW1 0QG

drwg title
 Proposed
 Lower and Upper
 Ground Floors

date March 2015	drwg no. PA.01	rev. -
scale @ A1 1:100	job no. 1517	