


ground floor

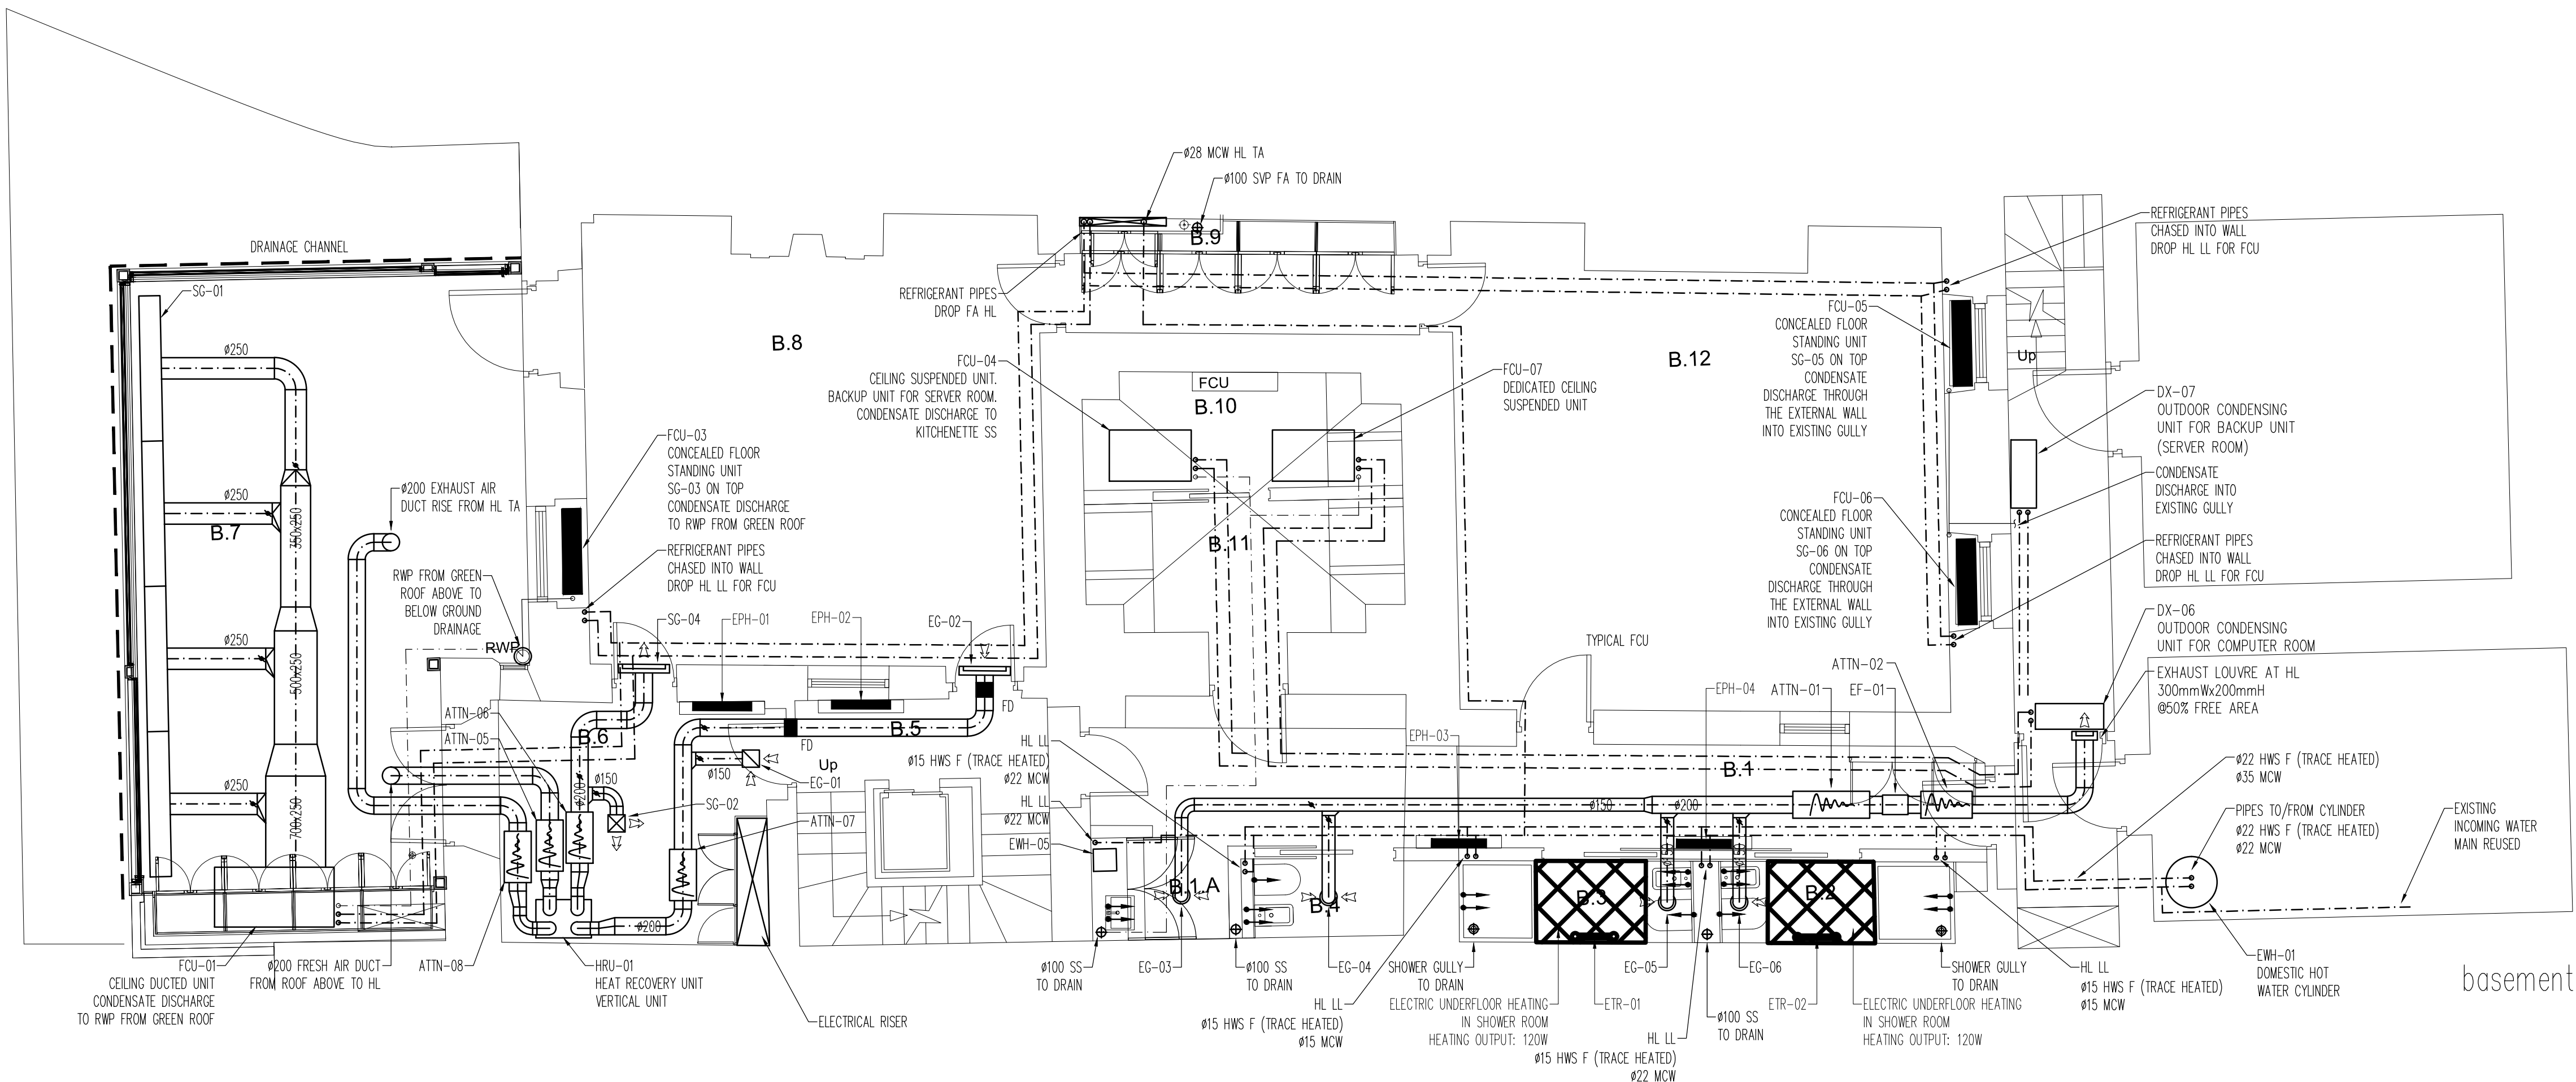

basement

Do not scale from this drawing in either paper or digital form

LEGEND

- PIPEWORK AT HIGH LEVEL
- PIPEWORK AT LOW LEVEL
- PIPEWORK BELOW FLOOR
- HL HIGH LEVEL
- LL LOW LEVEL
- FB FROM BELOW
- FA FROM ABOVE
- TB TO BELOW
- TA TO ABOVE
- SG SUPPLY GRILLE
- EG EXTRACT GRILLE
- EF EXTRACT FAN
- HRU HEAT RECOVERY UNIT
- ATTN ATTENUATOR
- FCU FAN COIL UNIT
- EPH ELECTRIC PANEL HEATER
- ETR ELECTRIC TOWEL RAIL
- EWB ELECTRIC WATER HEATER
- MCW MAINS COLD WATER
- HWS F HOT WATER SERVICES FLOW
- SVP SOIL VENT PIPE
- SS STUB STACK

T1	20.04.2015	TENDER ISSUE
Revision	Date	Details
P3r Engineers Ltd Consulting Building Services Engineers 70 Cowcross Street London EC1M 6EJ Telephone 020 7490 7848 mail@p3r-engineers.co.uk www.p3r-engineers.co.uk		
Project		
6 Bloomsbury Square		
Drawing Title Mechanical Services Basement and Ground floor service		
Scale	Drawing by	Checked
1:50@A1	SS	MP
Date	Drawing No	Revision
JAN 15	1442-M-101	T1