



1 INTERNAL ELEVATION OF WAITROSE SALES FLOOR 01
1 : 50

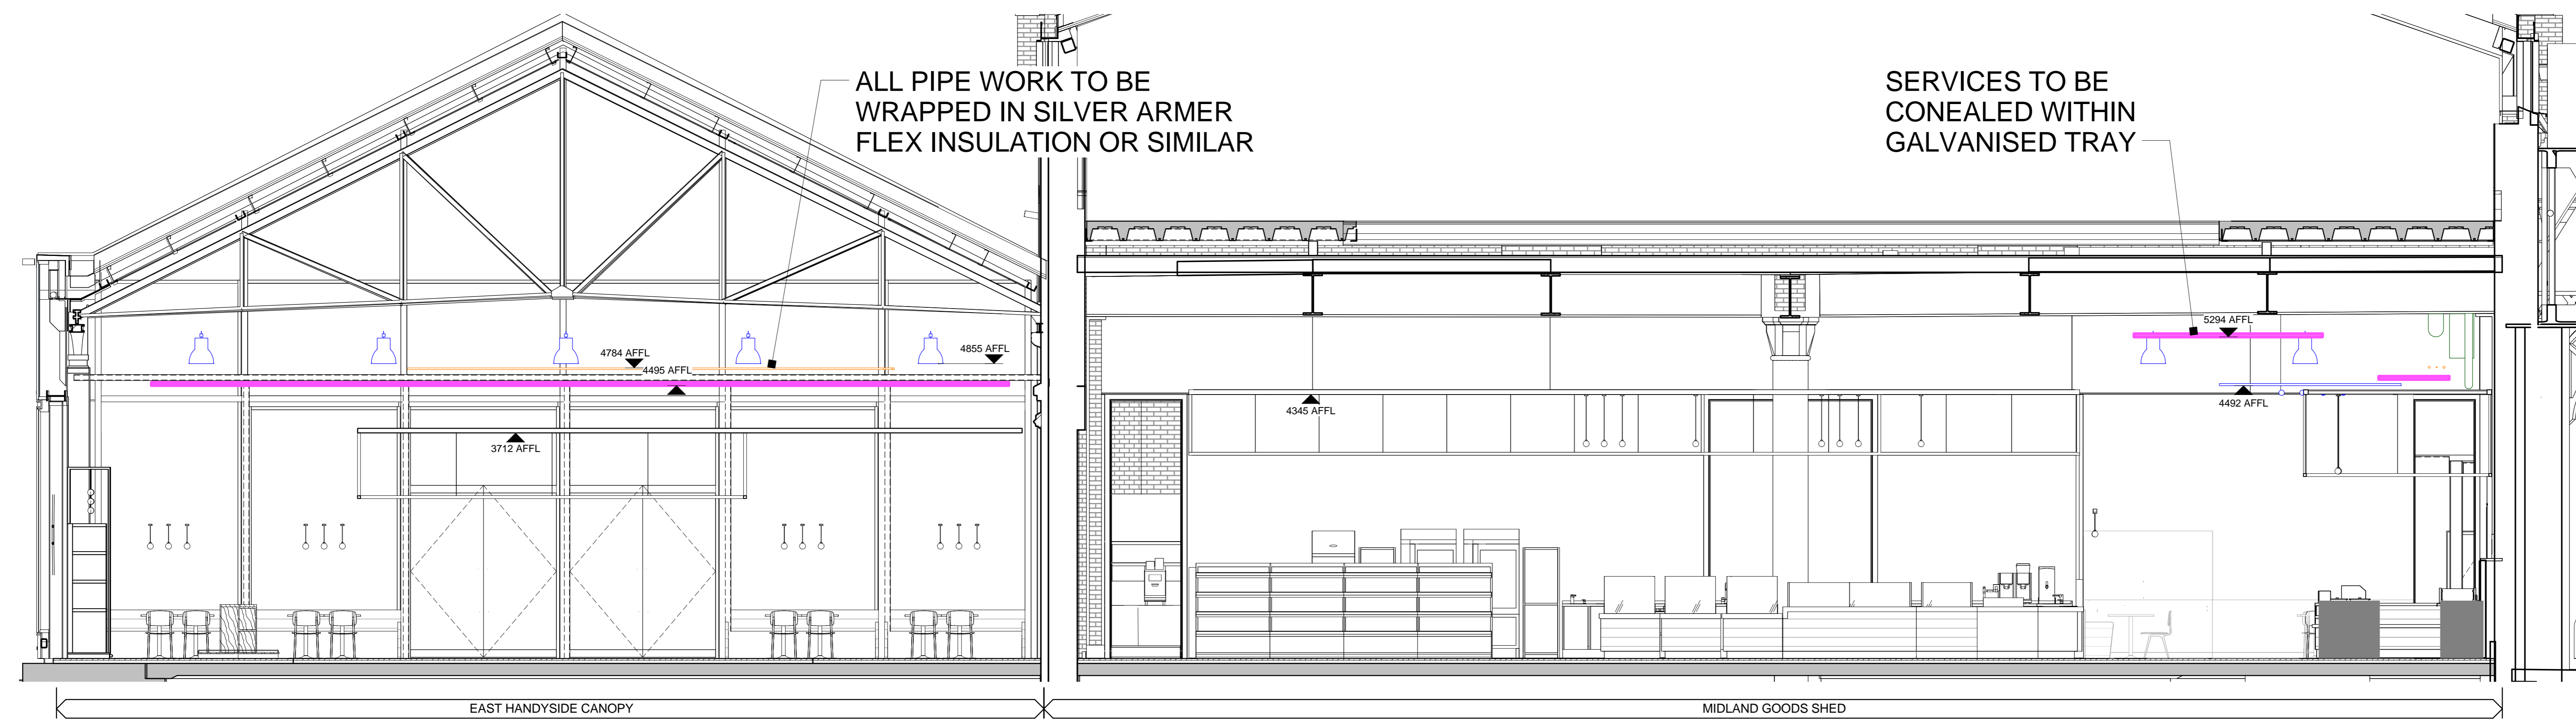

2 INTERNAL ELEVATION OF WAITROSE SALES FLOOR 02
1 : 50

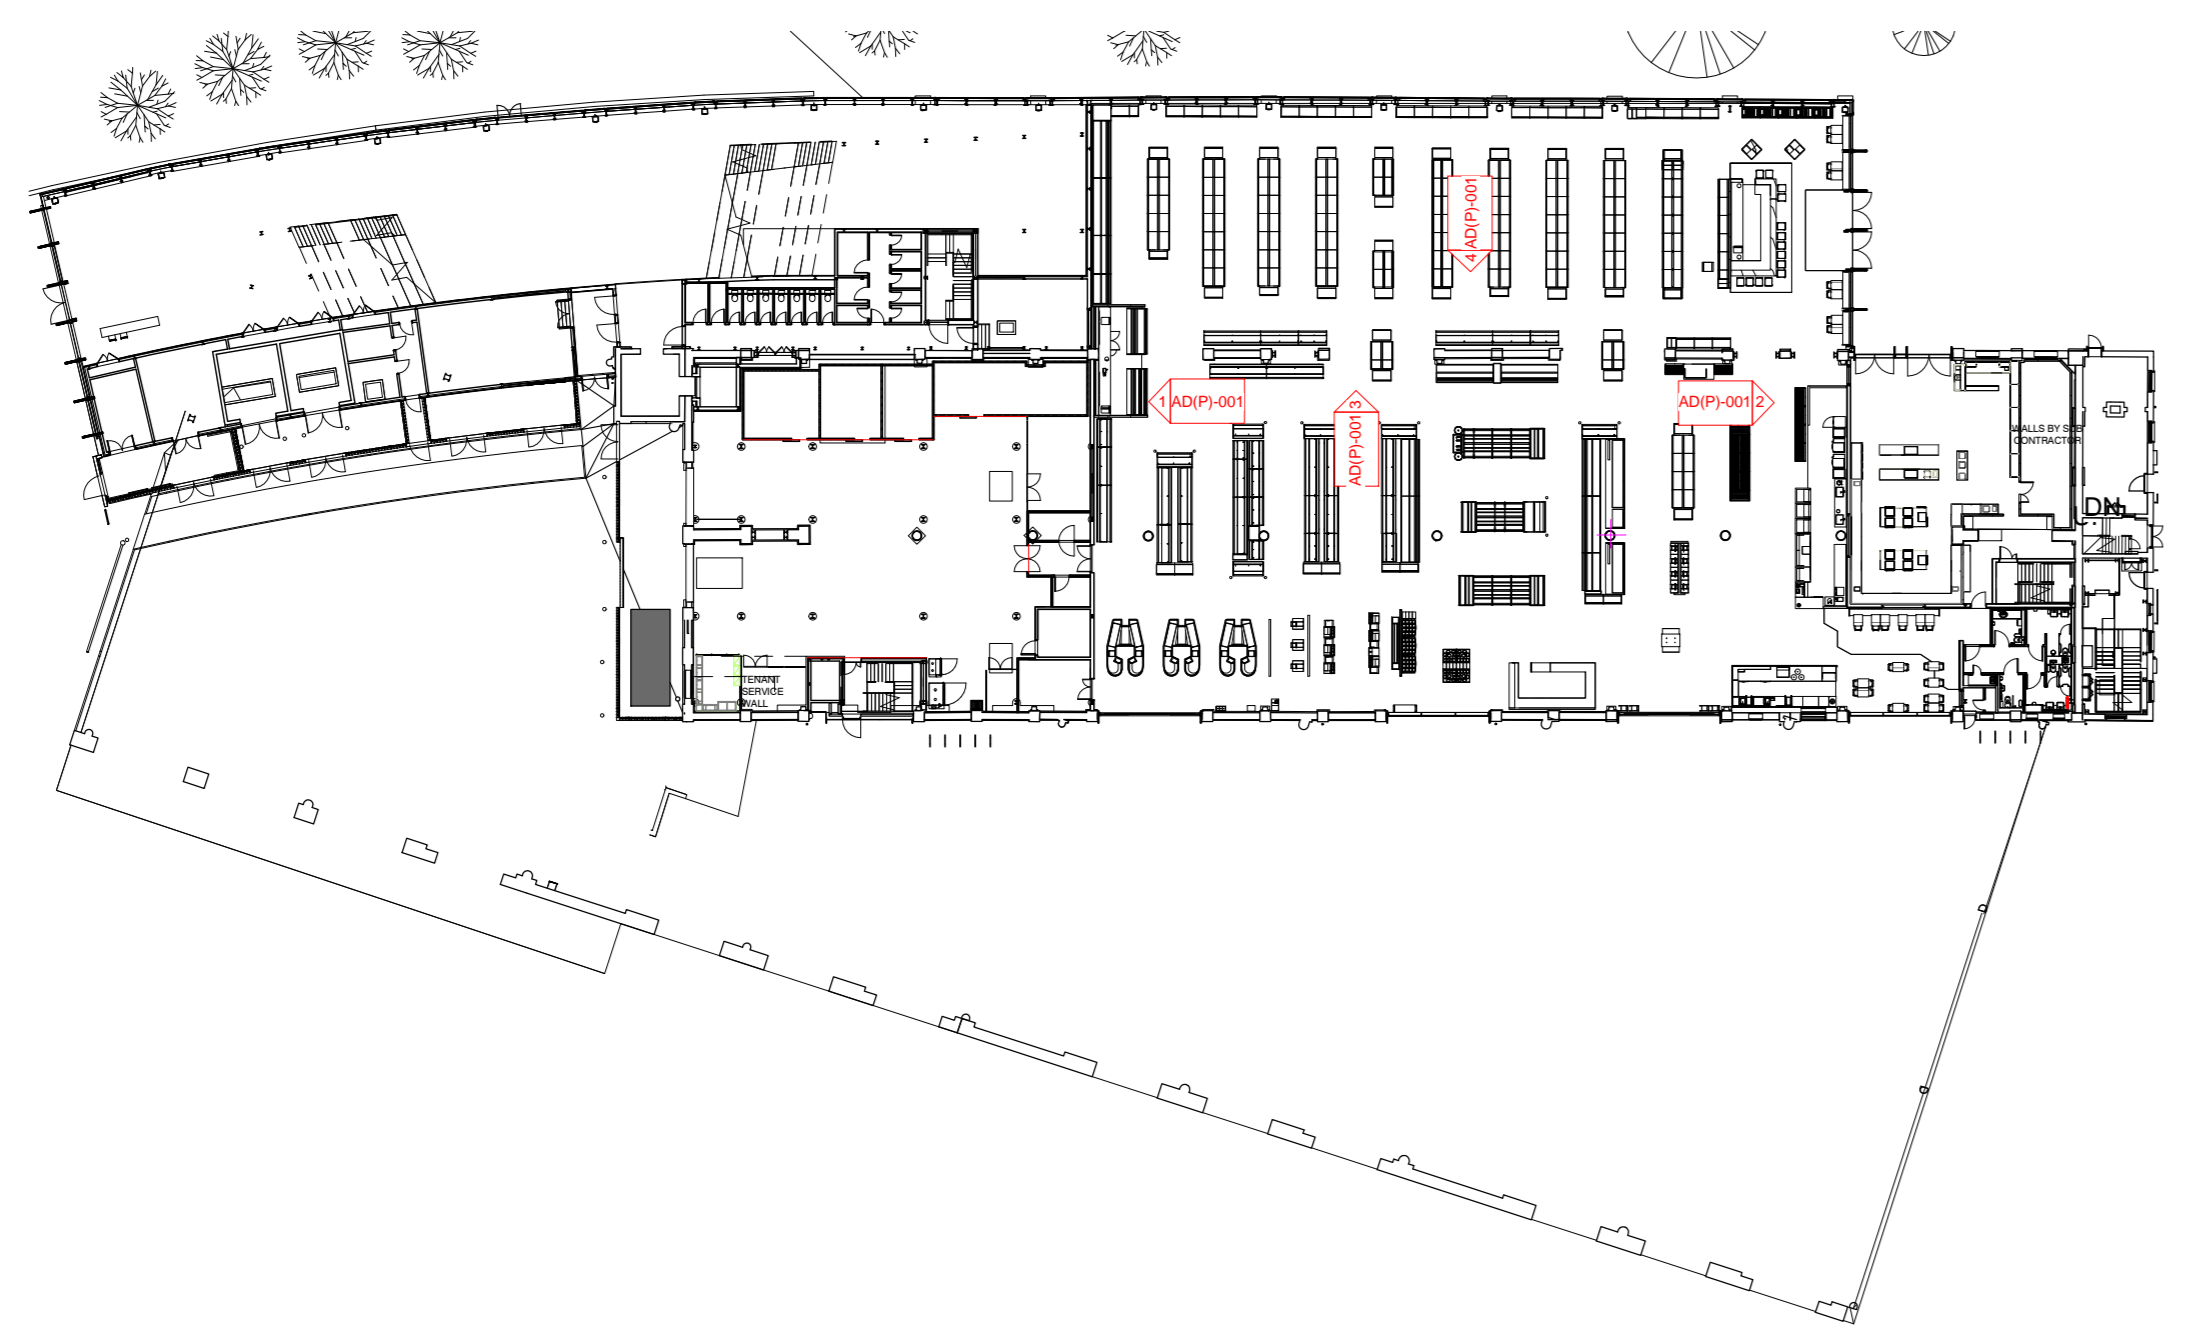

- SERVICES LEGEND:**
- CABLE TRAY FINISHED GALVANIZED
 - VENTILATION DUCT WORK GALVANIZED
 - LIGHTING AND LIGHTING TRACK GALVANIZED
 - PIPE WORK FINISHES TBC

3 KEY PLAN
1 : 500