
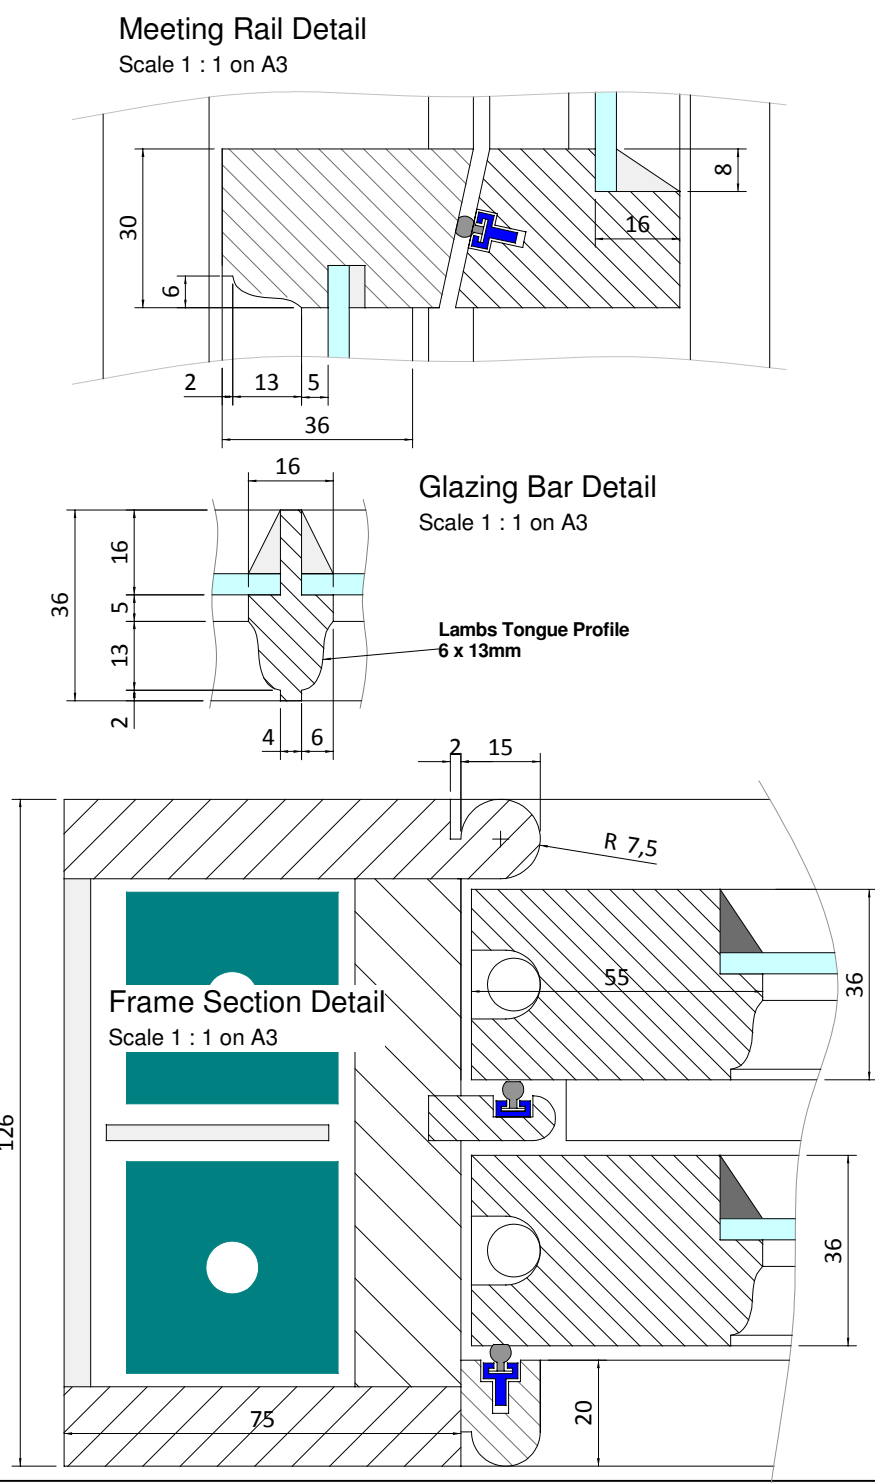


Name: HORNSBY	
Job No: 22355	
Sheet: Cross sections	
Drawn by: M Gerec	
Scale: 1:10 at a3	
Issue No: 01	
Date: 22/5/2015	
Material: ACCOYA Hardwood cill	
Finish: Int: White Ext: White Cill: White	
Glass: Top: 4mm Clear Float Btm: 4mm Clear Float	
Notes: 1. 2. 3. 4.	
The Sash Window Workshop Ltd 4 Kiln lane, Bracknell, Berkshire RG12 1NA tel: +44 (0)1344 868668 fax: +44 (0)1344 868858 email: gerecm@sashwindow.com	
Item 1,2,3,4,5	
G/F Front Kitchen 1,2 1st Fl Sitting Room 3,4 1st Fl Front Peters Room 5	

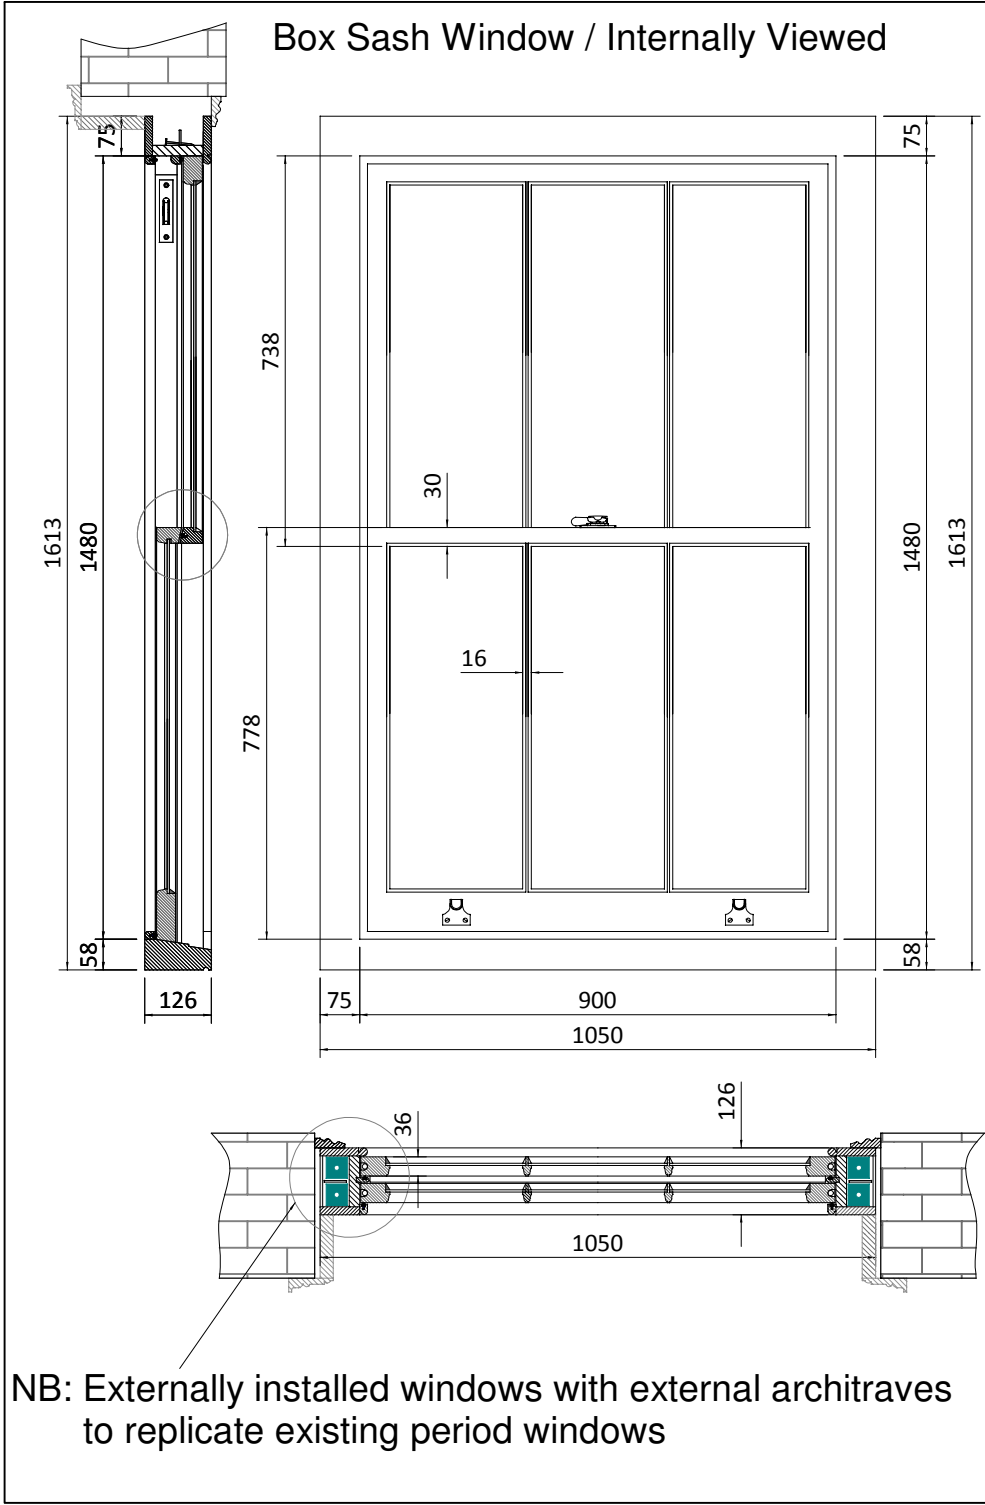

Name: HORNSBY	
Job No: 22355	
Sheet: Cross sections	
Drawn by: M Gerec	Scale: 1:10 at a3
Issue No: 01	Date: 23/2/2015
Material: ACCOYA Hardwood cill	
Finish: Int: White Ext: White Cill: White	
Glass: Top: 4mm Clear Float Btm: 4mm Clear Float	
Notes: 1. 2. 3. 4.	
The Sash Window Workshop Ltd 4 Kiln lane, Bracknell, Berkshire RG12 1NA tel: +44 (0)1344 868668 fax: +44 (0)1344 868858 email: gerecm@sashwindow.com	
Item 6,7,8	
2nd Fl Master Bedroom 6 2nd Fl Master Bed 7,8	