







**KEY**

-  Extensive Green Roof
-  Printed Concrete (dark)
-  Printed Concrete (light)
-  Grass Turf
-  Cor-ten Steel Palisade
-  Climbers

**Printed Concrete:**  
 Mix of sand, aggregate, cement, water, entrainment plasticisers and specialist fibre additives which acts as a bonding and meshing reinforcement. The formulated mix allows the hardscape to become up to twenty five percent stronger than normal concrete, allowing the stamped pattern to tolerate an even greater wear load. A colour hardener is added to the mix and it's UV stable and will resist fade, it is also fully resistant to temperature extremes.

**Herbaceous (on Grass turf):**  
 -Anemone x Hybrida  
 -Epimedium x versicolor  
 "Sulphureum"  
 -Waldsteinia ternata

**Climber:**  
 -Pyracantha saphyr "red"  
 -Pyracantha saphyr "yellow"

**SUBMISSION DRAWING FOR APPROVAL OF DETAILS REQUIRED BY CONDITION 5 OF PLANNING PERMISSION DATED 14/12/2012 (ref 2012/4782/P)**

**PLANNING APPLICATION**

ALL DIMENSIONS TO BE CHECKED ON SITE  
 WORK TO FIGURED DIMENSIONS ONLY  
 REPORT DISCREPANCIES TO THE ARCHITECT  
 AT ONCE BEFORE PROCEEDING

Contemporary Design Solutions




46 Great Marlborough Street  
 London  
 W1F 7JW  
 Telephone: 020 7494 9000 Fax: 020 7494 4844

Client  
**WARMHAZE LTD**

Project Title  
 Mixed-Use B1/C3 new build  
 17, 27 & 25 Ferdinand Street,  
 LONDON NW1

Drawing Title  
**Proposed Landscape Plan**

Scale	1: 150@A1, 300@A3	Date	May 2015
Drawn	SP	Checked	LV
Drawing No.		Rev.	
<b>120810-A(LA)001</b>		<b>A</b>	

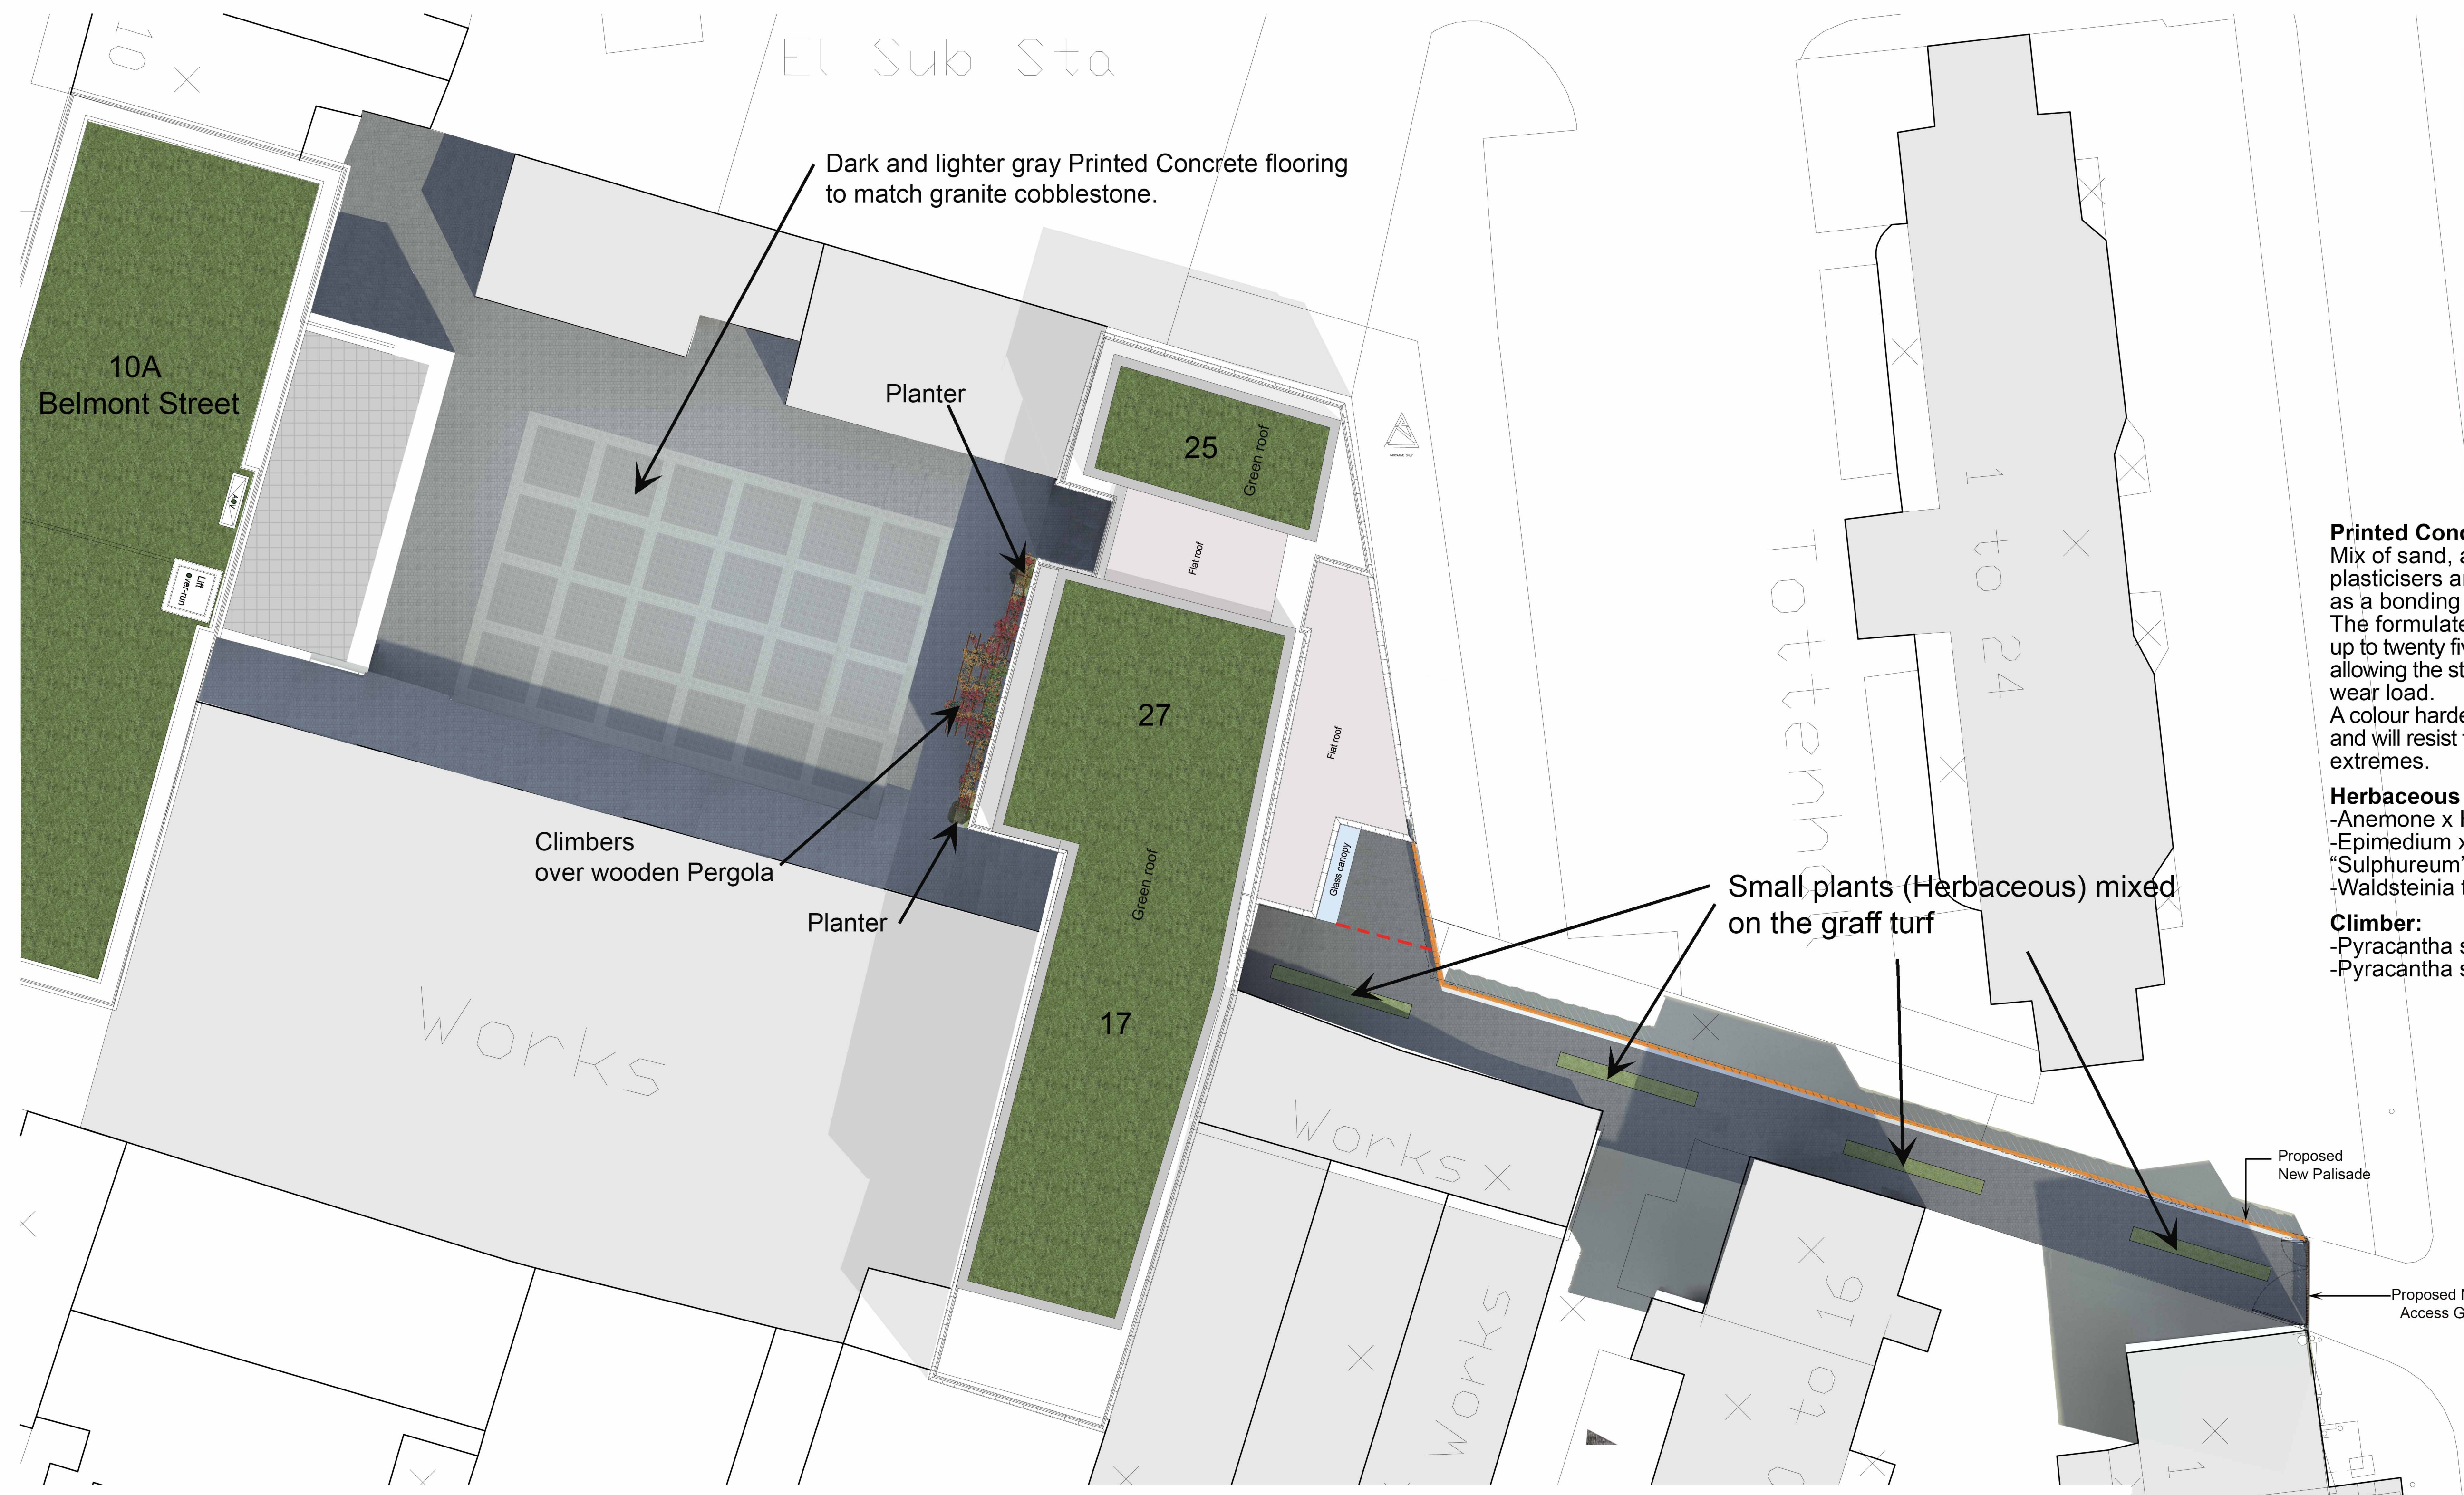

Dark and lighter gray Printed Concrete flooring to match granite cobblestone.

Planter


Climbers over wooden Pergola

Planter

Small plants (Herbaceous) mixed on the grass turf

Proposed New Palisade


Proposed New Access Gate

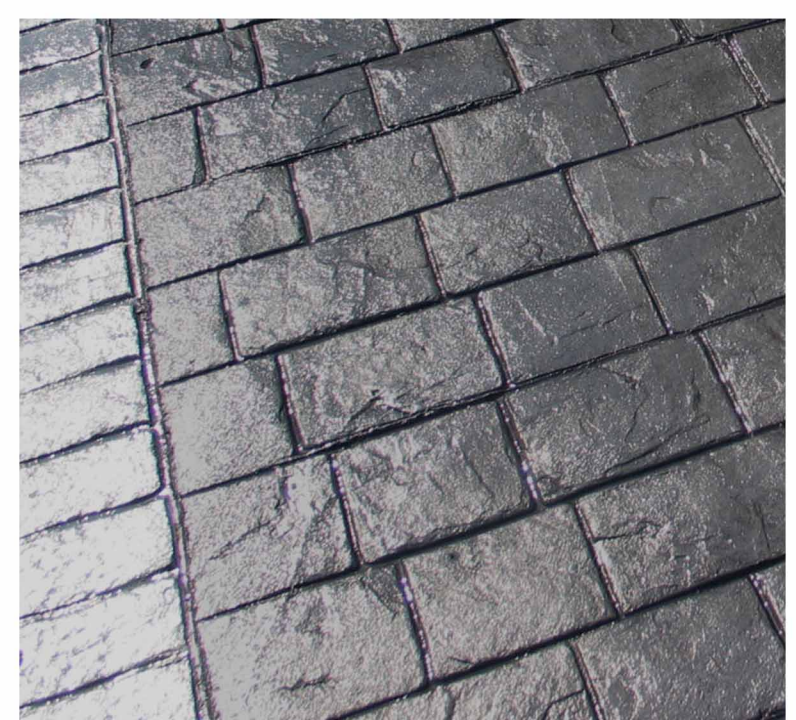

Printed Concrete (London Cobble)  
<http://www.oxonandwiltsdriveways.co.uk>




Cor-ten Steel Palisade

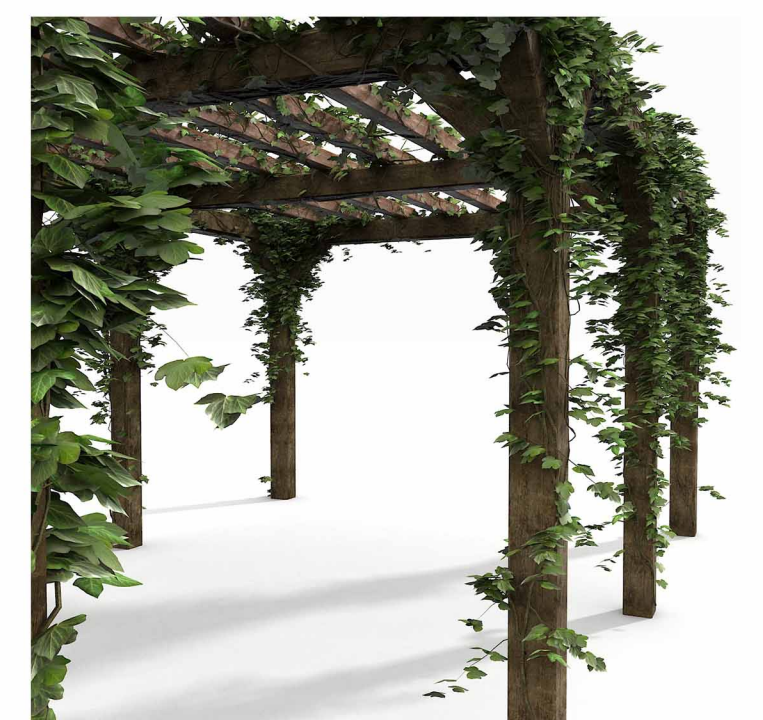

Wooden Pergola and Climbes



Extensive Green Roof

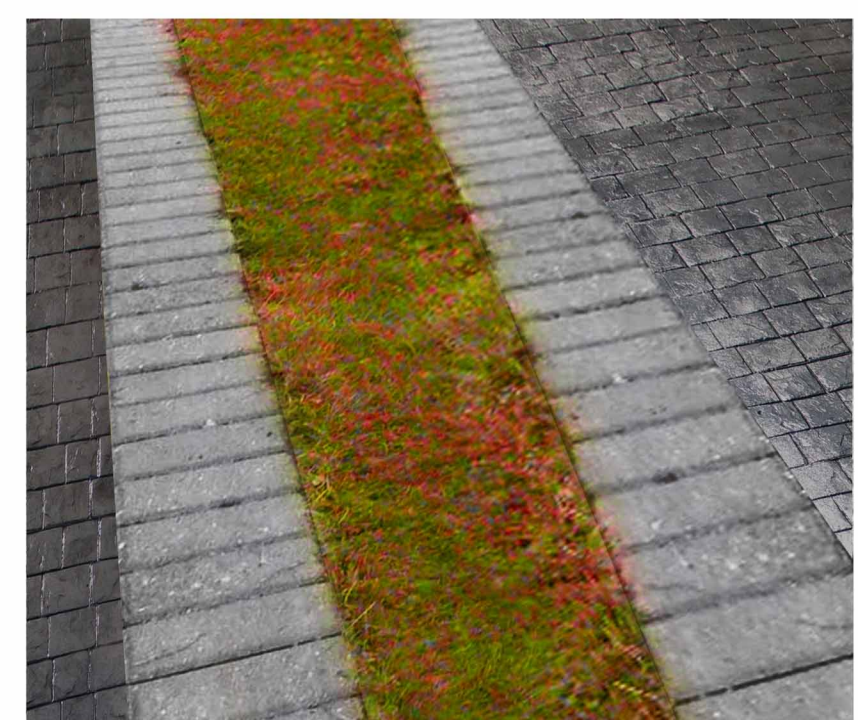

Grass Turf

