



**NOTES:**

1. Do not scale from this drawing
2. Check all levels and dimensions on site before executing work
3. Report any discrepancy to the Client immediately
4. Execute all work in accordance with all laws, regulations and by-laws

**SHER+WHITE  
ARCHITECTS**

**CONTACT:**

Deborah Sher 07966 205 219

**PROJECT:**

**41 Dartmouth Park Road**

**CLIENT:**

**Jim and Talia Barry**

**DRAWING:**

**Proposed Front Elevation**

**1505/ PL.08**

format:

A3


scale:

1:50

date:


Apr 15



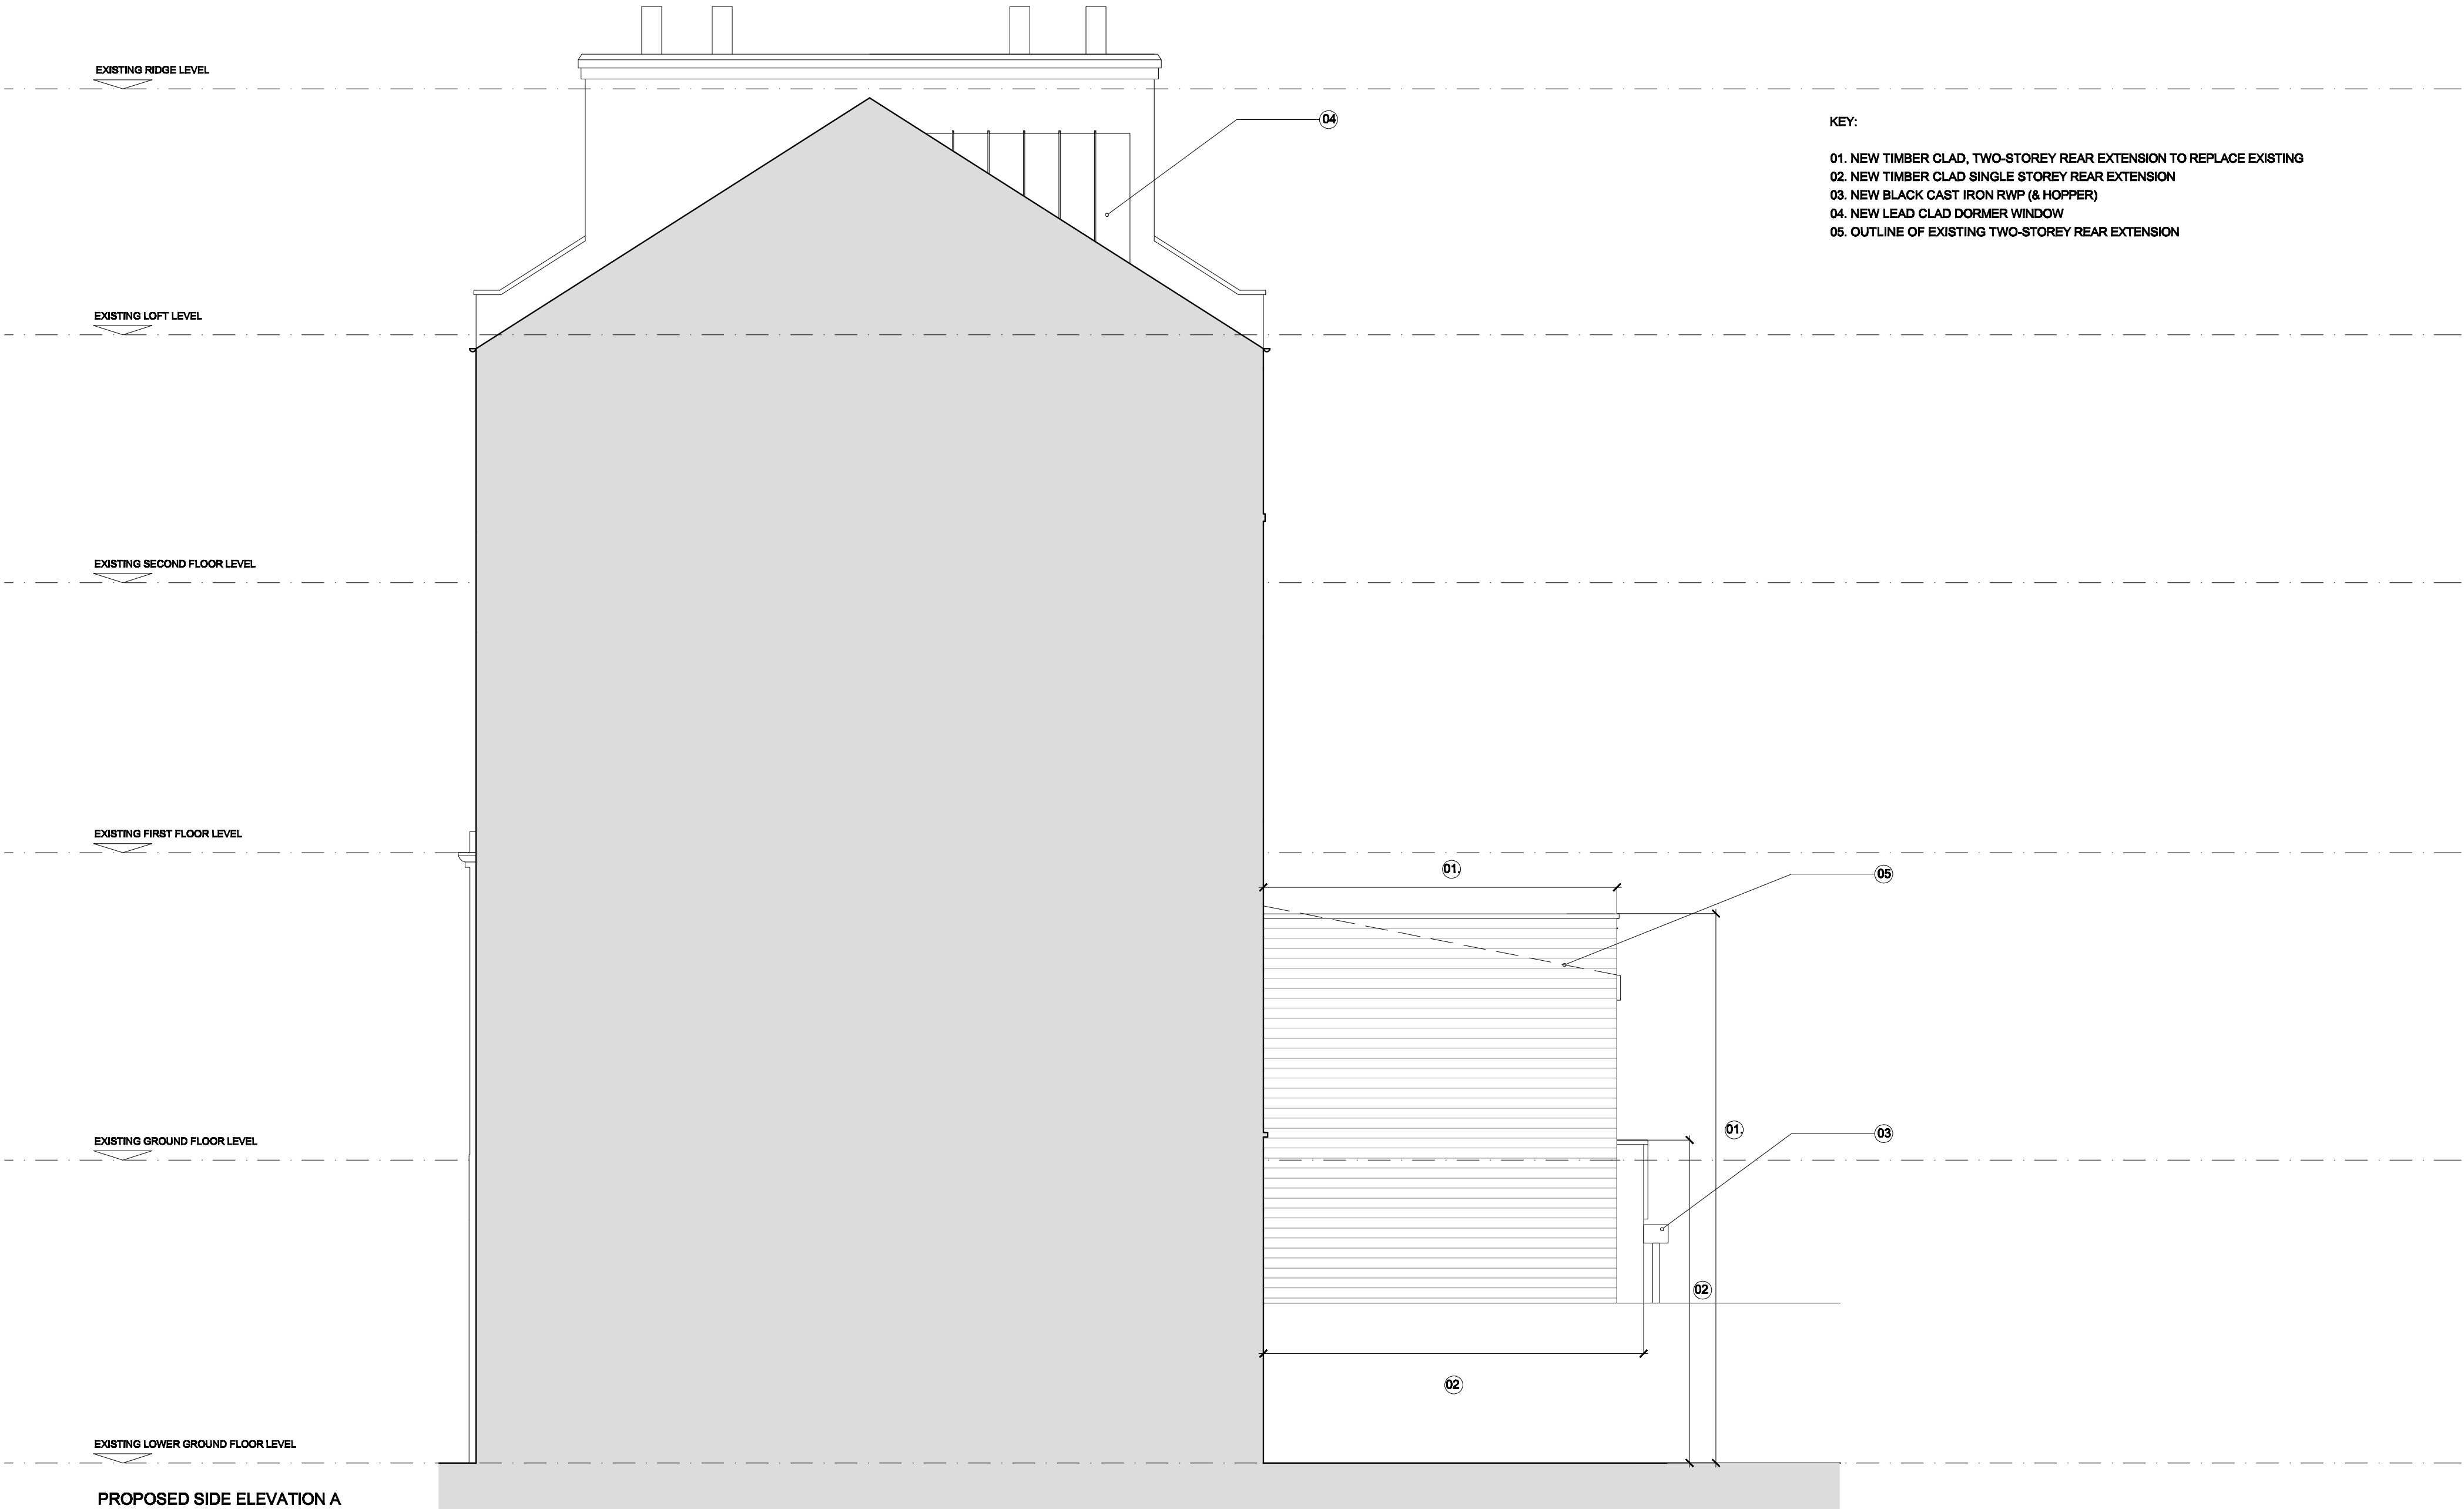

- KEY:
- 01. NEW TIMBER CLAD, TWO-STOREY REAR EXTENSION TO REPLACE EXISTING
  - 02. NEW TIMBER CLAD SINGLE STOREY REAR EXTENSION
  - 03. NEW BLACK CAST IRON RWP (& HOPPER)
  - 04. NEW LEAD CLAD DORMER WINDOW
  - 05. OUTLINE OF EXISTING TWO-STOREY REAR EXTENSION

- NOTES:
- 1. Do not scale from this drawing
  - 2. Check all levels and dimensions on site before executing work
  - 3. Report any discrepancy to the Client immediately
  - 4. Execute all work in accordance with all laws, regulations and by-laws

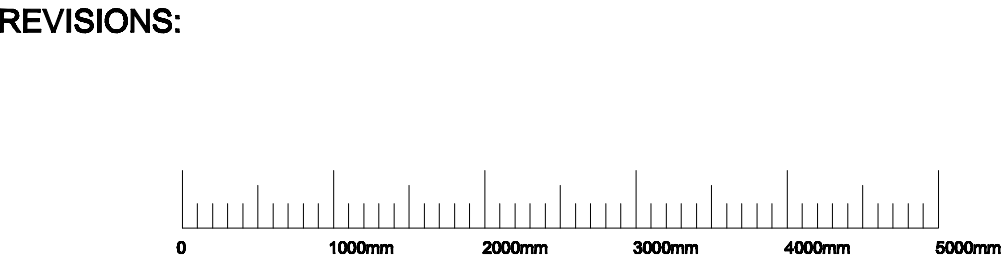


SHER+WHITE  
ARCHITECTS  
CONTACT:  
Deborah Sher 07966 205 219

PROJECT:  
41 Dartmouth Park Road  
CLIENT:  
Jim and Talia Barry


DRAWING:  
Proposed Side Elevation A  
**1505/ PL.10**

format:	scale:	date:
A2	1:50	Apr 15

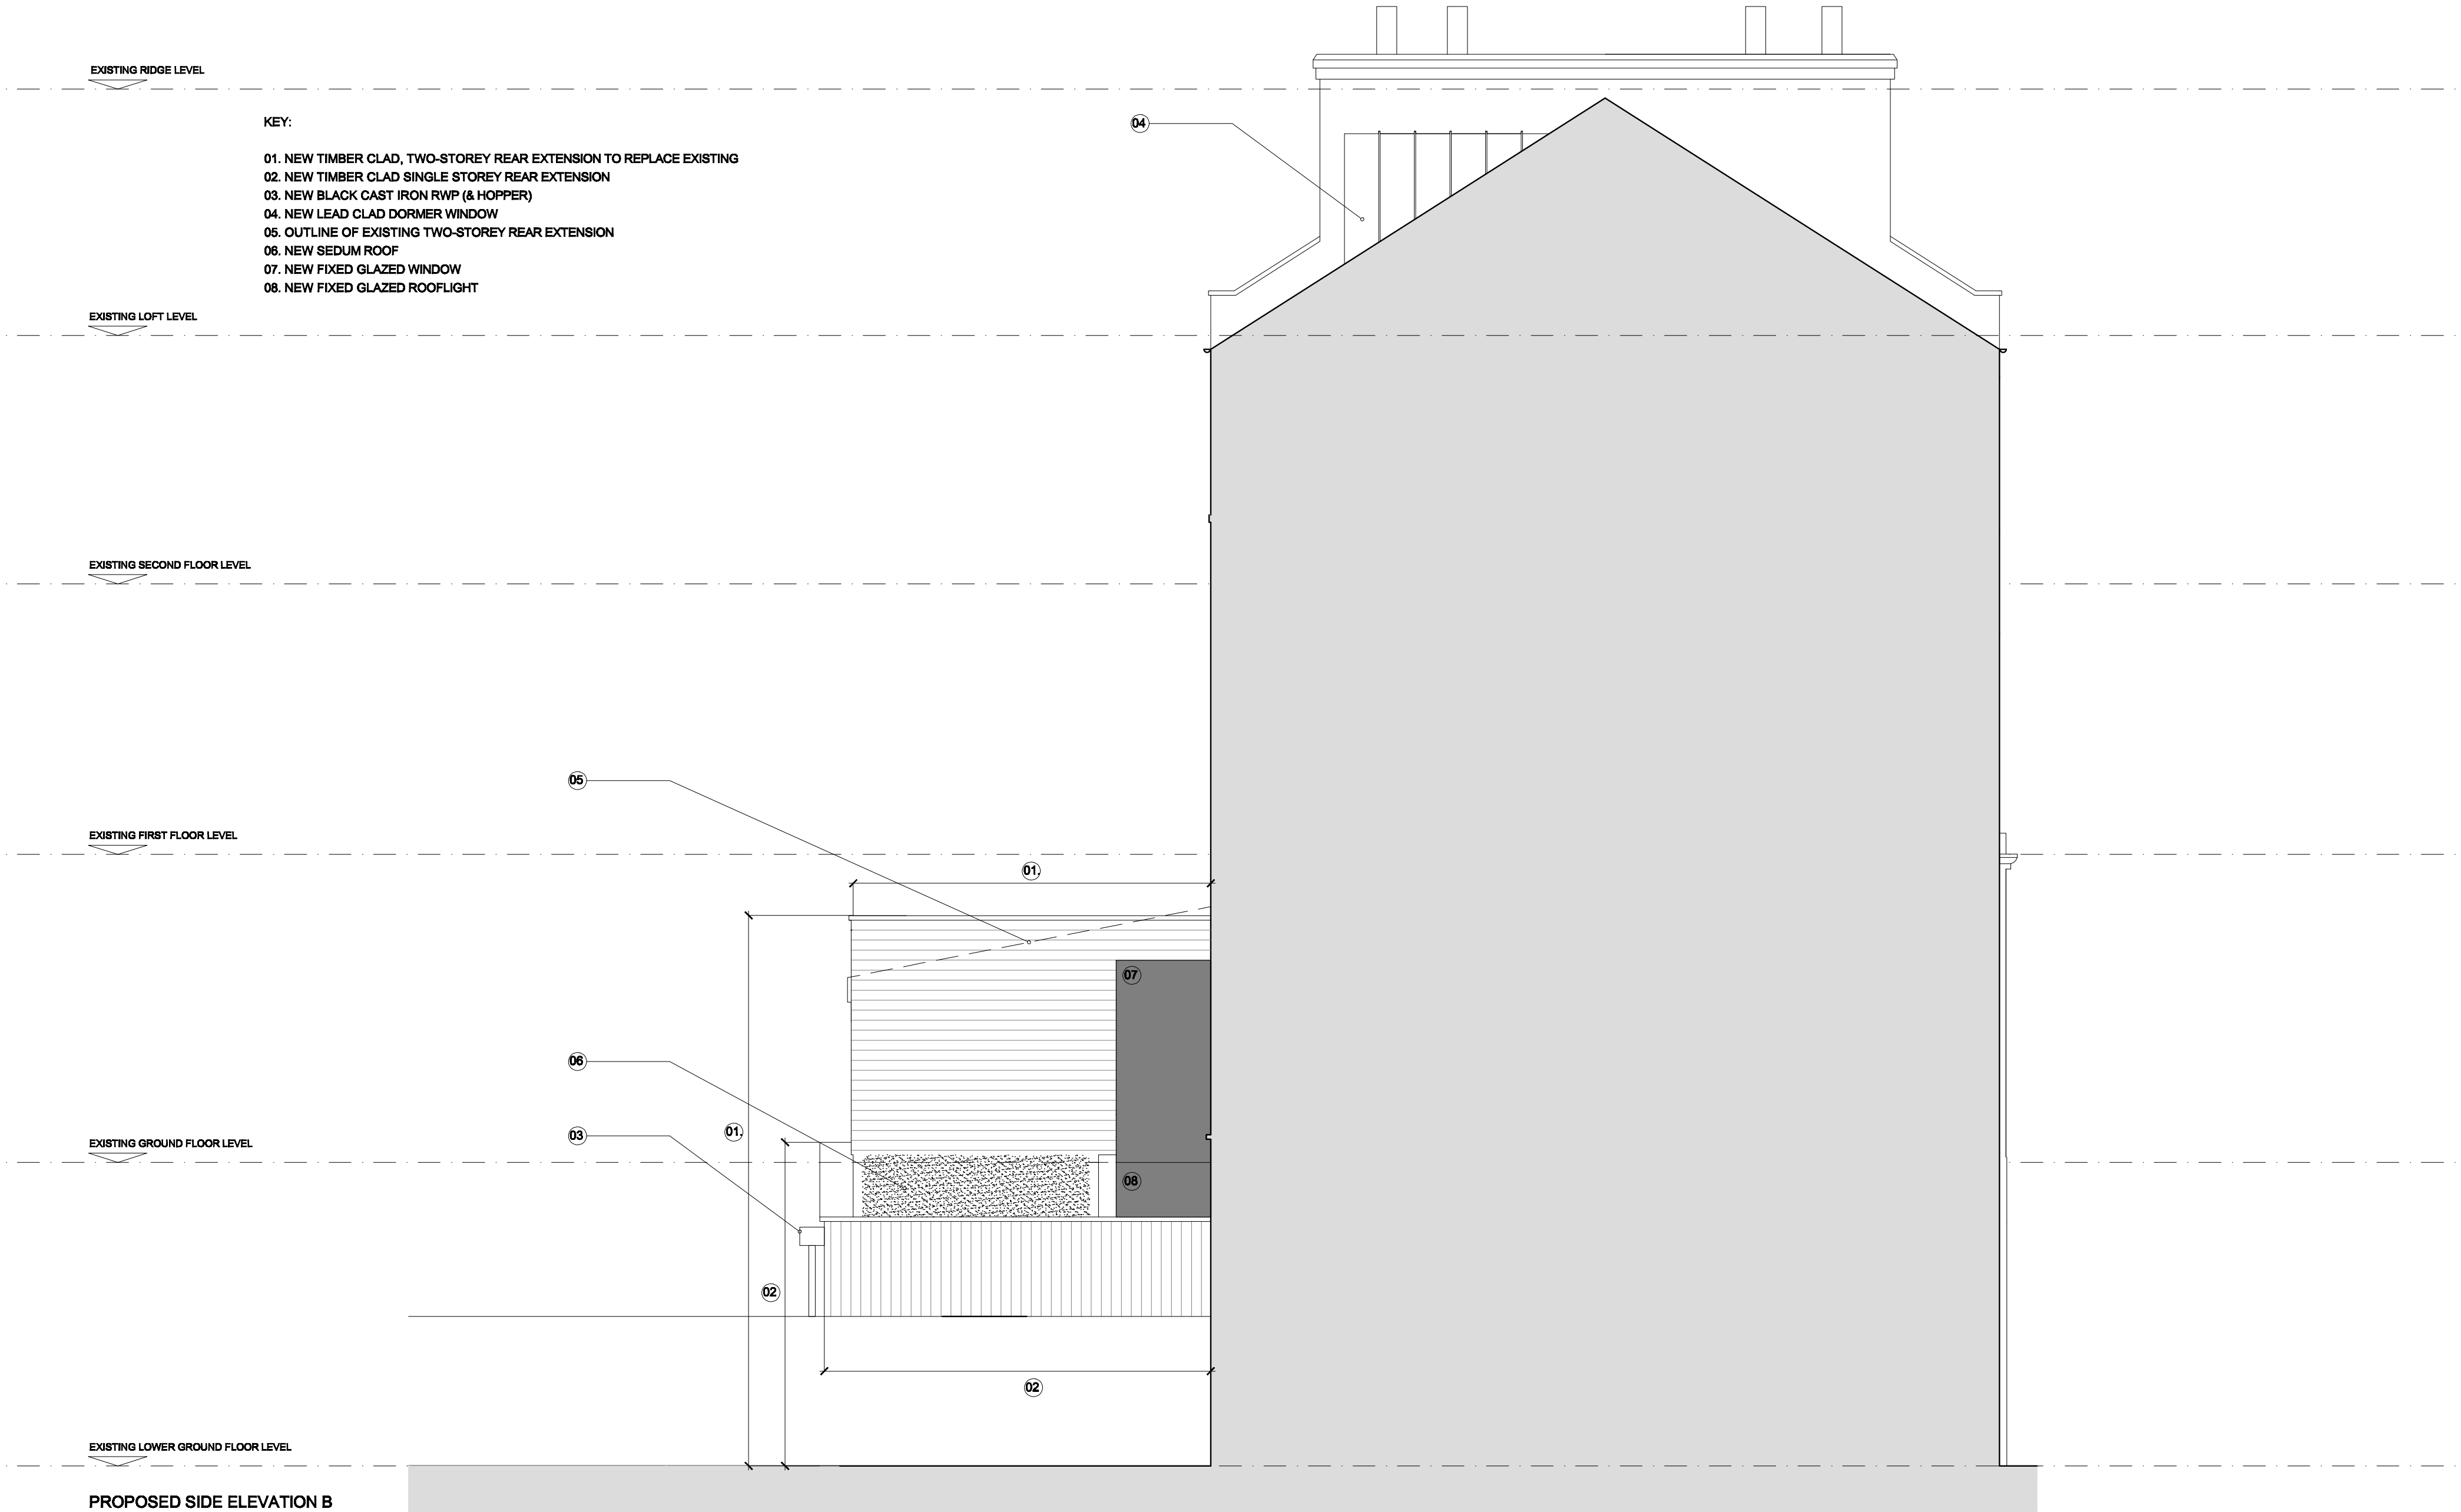

**NOTES:**

- 1. Do not scale from this drawing
- 2. Check all levels and dimensions on site before executing work
- 3. Report any discrepancy to the Client immediately
- 4. Execute all work in accordance with all laws, regulations and by-laws

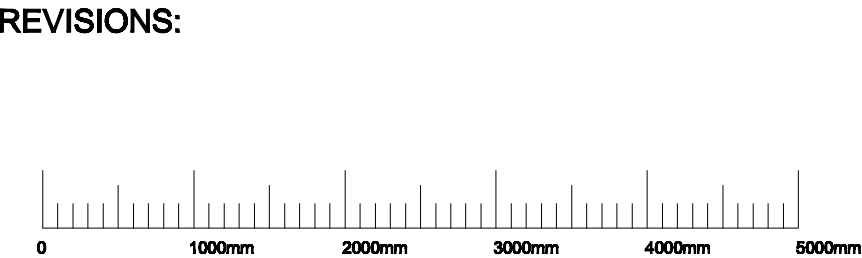


**SHER+WHITE**  
**ARCHITECTS**  
CONTACT:  
Deborah Sher 07966 205 219

**PROJECT:**  
**41 Dartmouth Park Road**  
**CLIENT:**  
**Jim and Talia Barry**

**DRAWING:**  
**Proposed Side Elevation B**  
**1505/ PL.11**

format:	scale:	date:
A2	1:50	Apr 15

EXISTING RIDGE LEVEL

 

EXISTING LOFT LEVEL



EXISTING SECOND FLOOR LEVEL



EXISTING FIRST FLOOR LEVEL




EXISTING GROUND FLOOR LEVEL



EXISTING LOWER GROUND FLOOR LEVEL



PROPOSED SECTION C-C

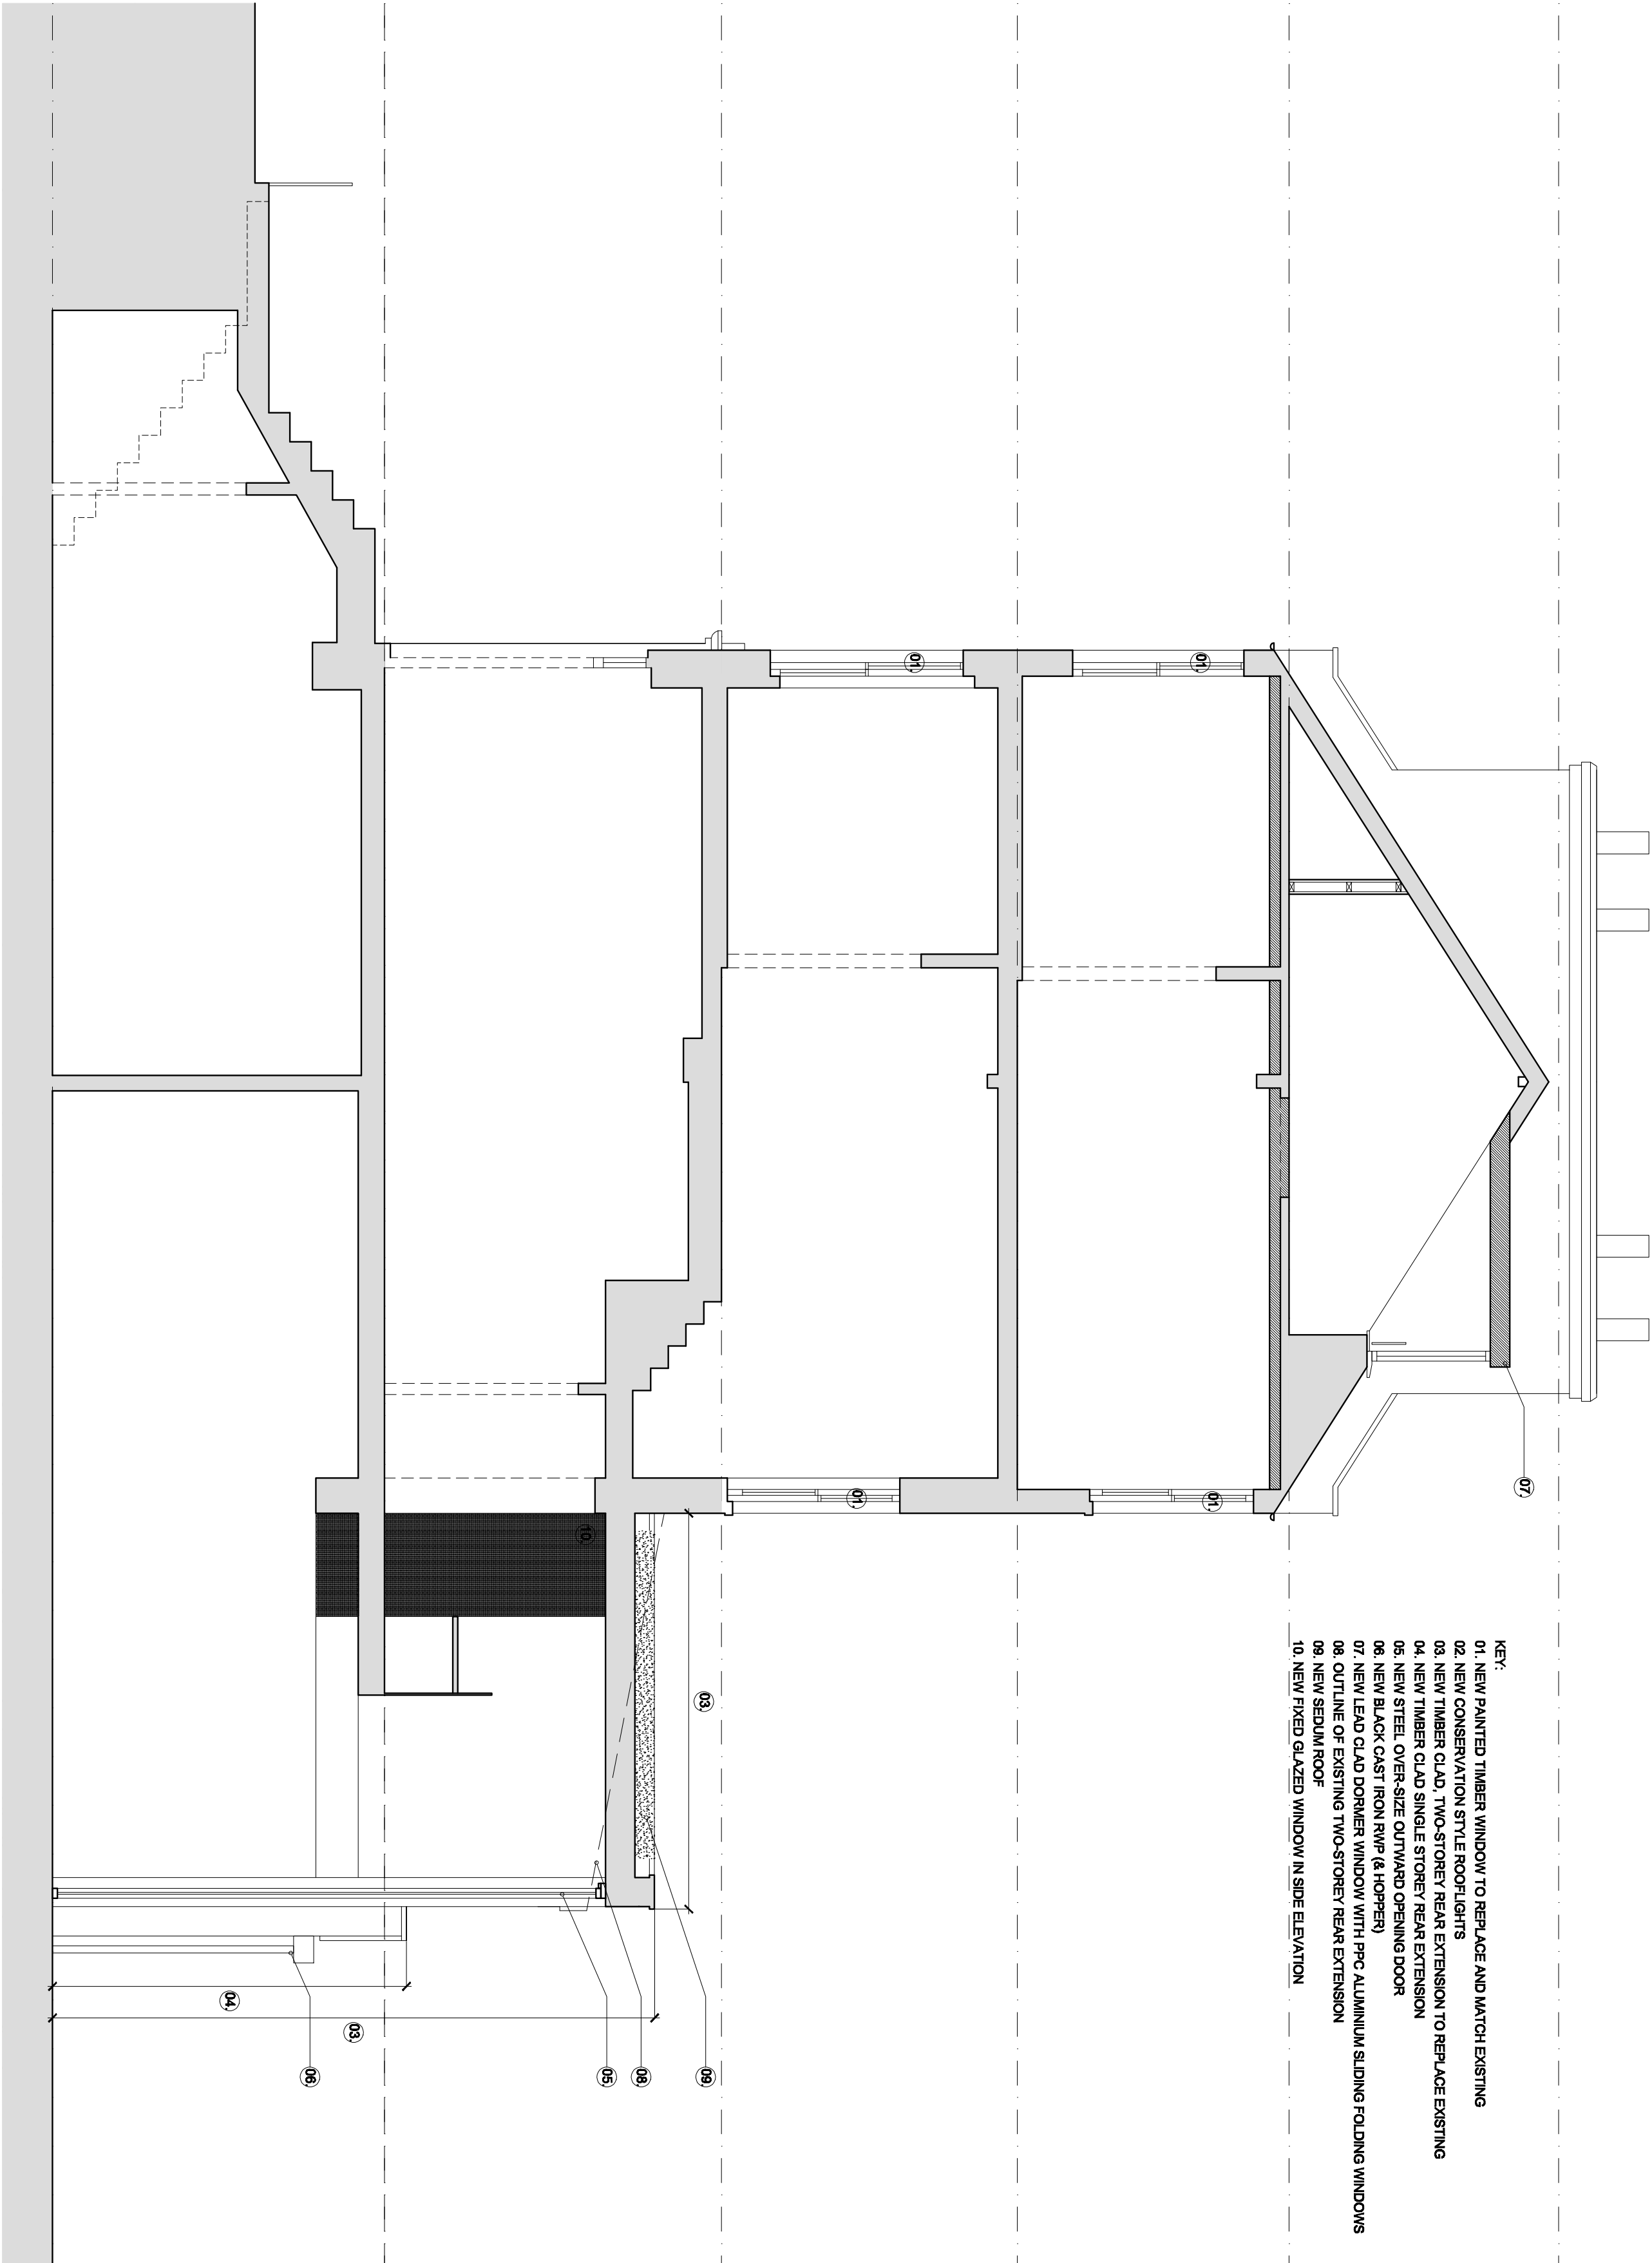


KEY:

- 01. NEW PAINTED TIMBER WINDOW TO REPLACE AND MATCH EXISTING
- 02. NEW CONSERVATION STYLE ROOFLIGHTS
- 03. NEW TIMBER CLAD, TWO-STOREY REAR EXTENSION TO REPLACE EXISTING
- 04. NEW TIMBER CLAD SINGLE STOREY REAR EXTENSION
- 05. NEW STEEL OVER-SIZE OUTWARD OPENING DOOR
- 06. NEW BLACK CAST IRON RWP (6 HOPPER)
- 07. NEW LEAD CLAD DORMER WINDOW WITH PPG ALUMINIUM SLIDING FOLDING WINDOWS
- 08. OUTLINE OF EXISTING TWO-STOREY REAR EXTENSION
- 09. NEW SEDUM ROOF
- 10. NEW FIXED GLAZED WINDOW IN SIDE ELEVATION

NOTES:

- 1. Do not scale from this drawing
- 2. Check all levels and dimensions on site before executing work
- 3. Report any discrepancy to the Client immediately
- 4. Execute all work in accordance with all laws, regulations and by-laws

REVISIONS:

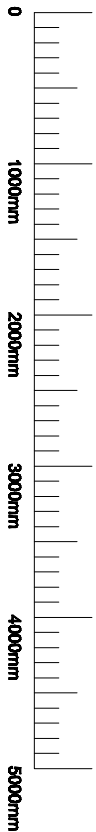

SHER + WHITE  
ARCHITECTS

CONTACT:

Deborah Sher 07966 205 219

PROJECT:

41 Dartmouth Park Road

CLIENT:

Jim and Talia Barry

DRAWING:

Proposed Section C-C  
**1505/ PL.12**

format:


A2

scale:

1:50

date:


Apr 15

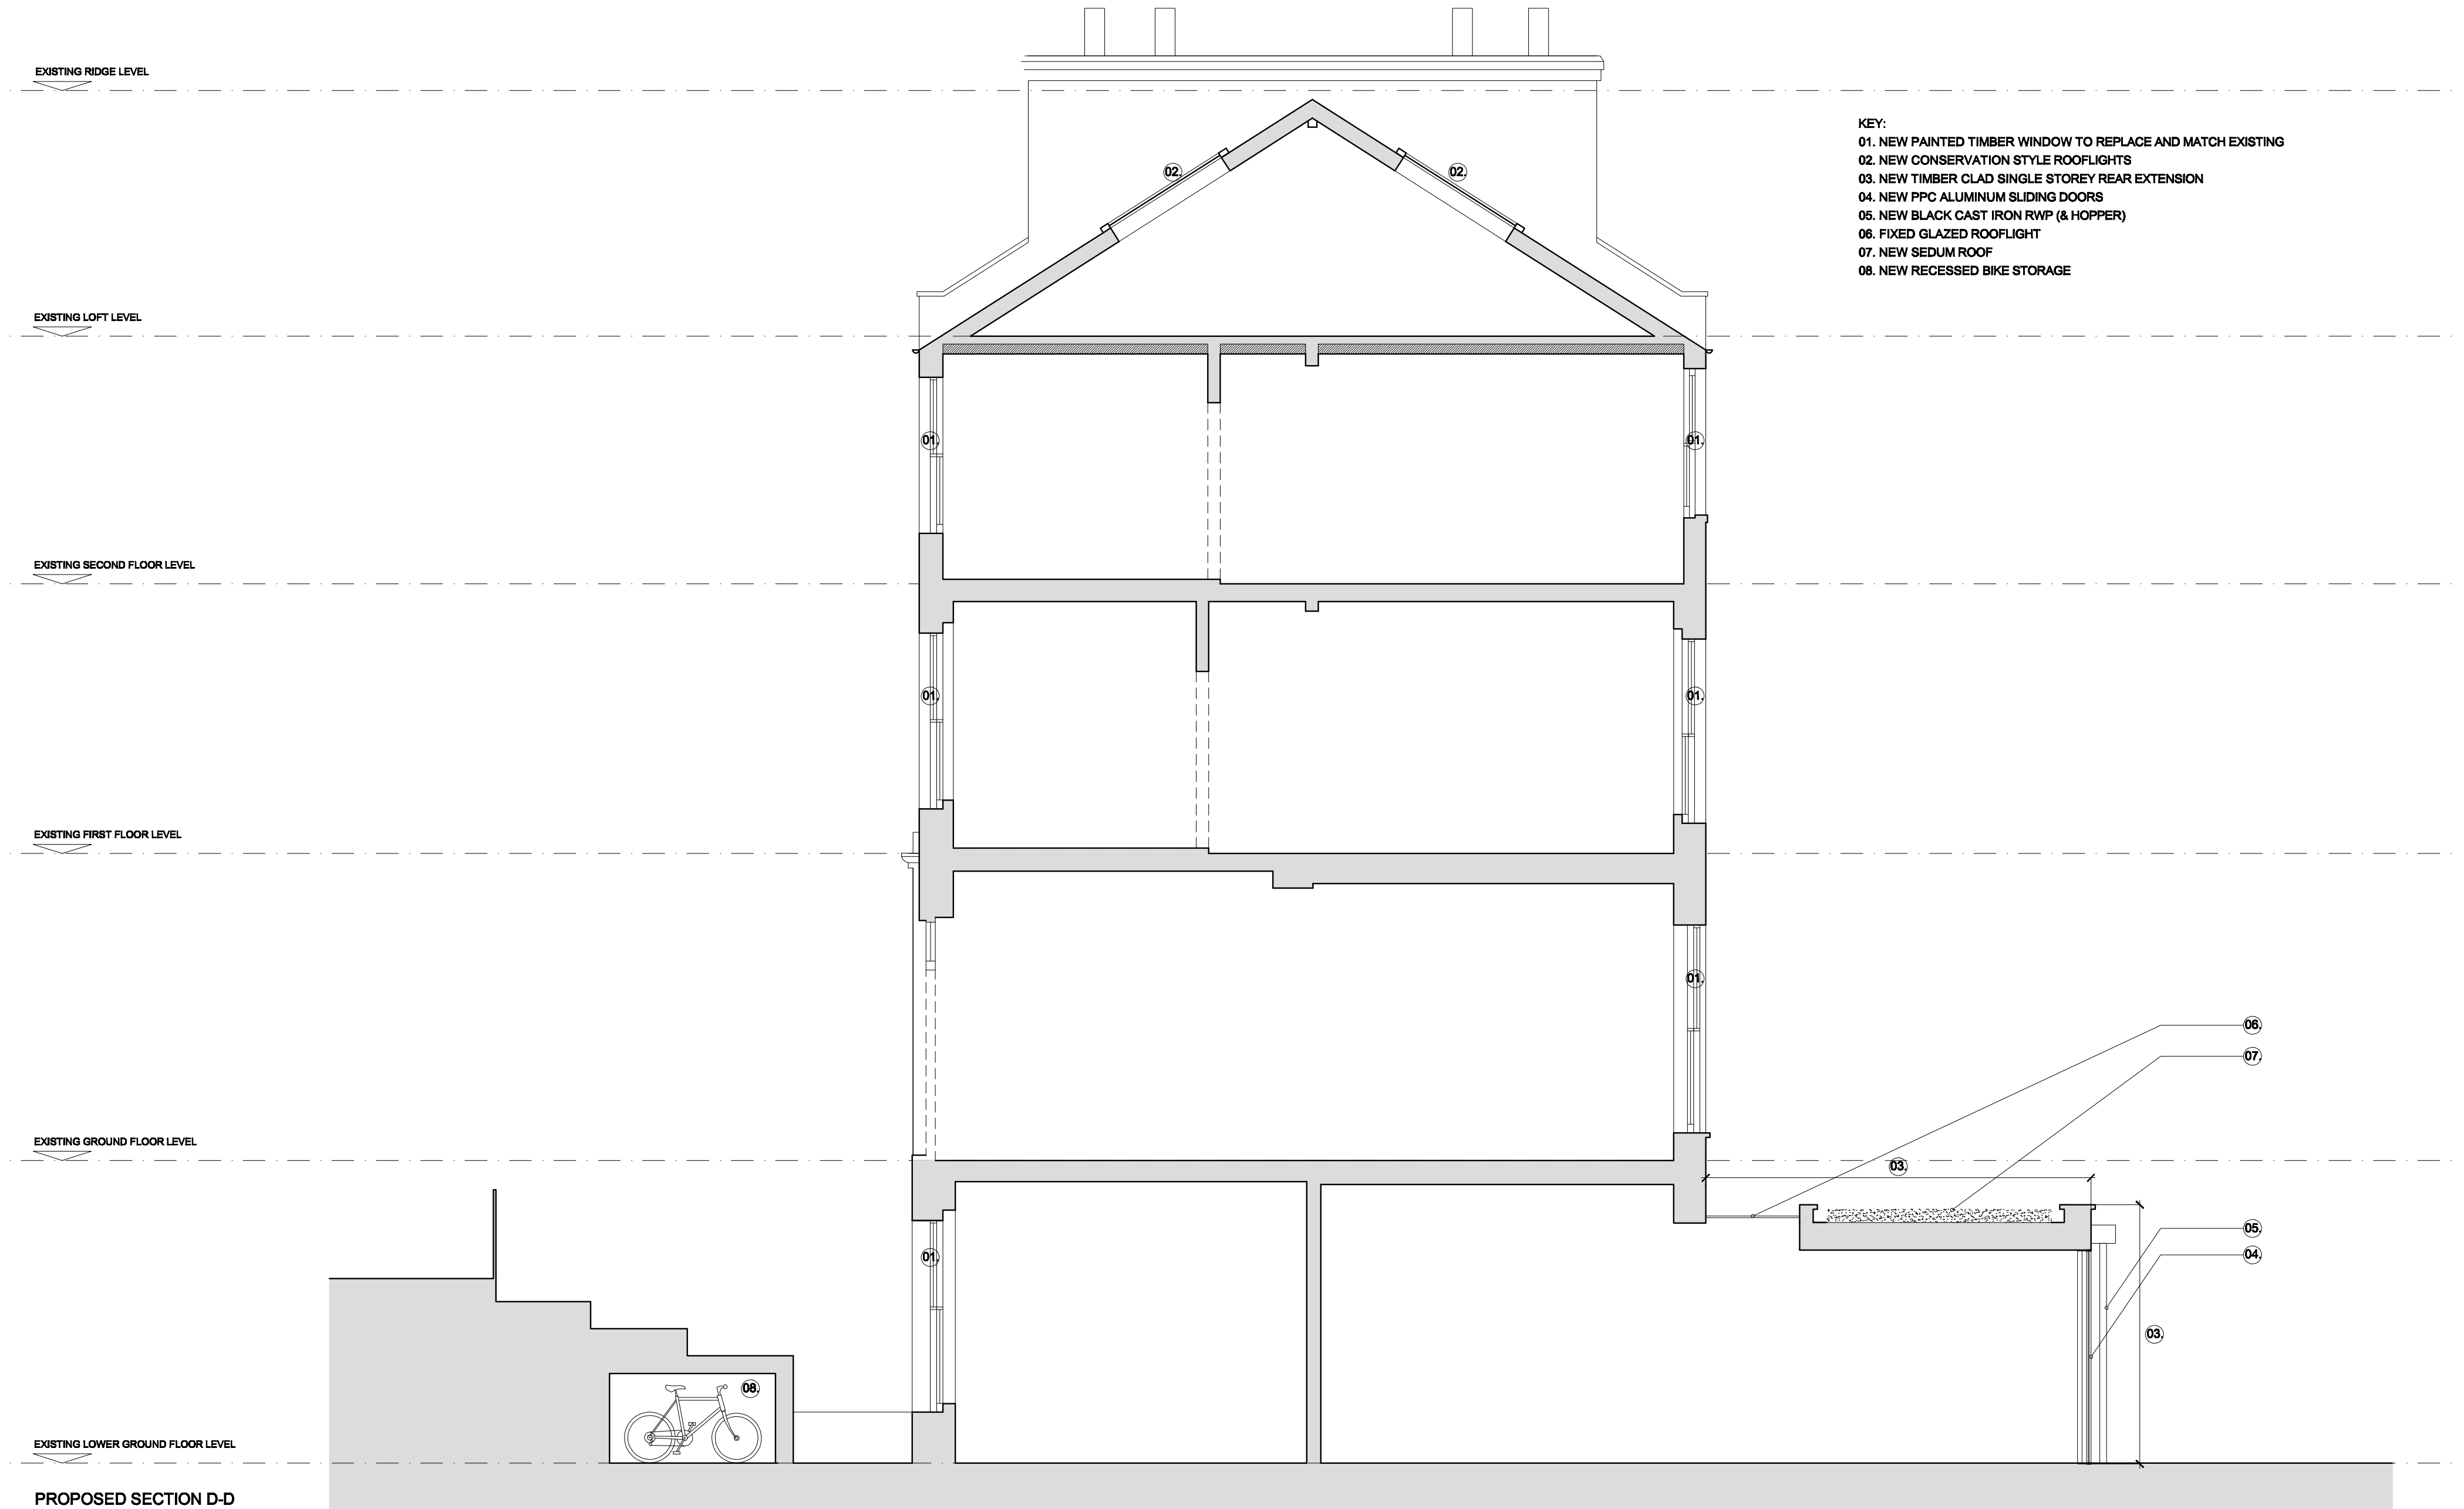

**NOTES:**

- 1. Do not scale from this drawing
- 2. Check all levels and dimensions on site before executing work
- 3. Report any discrepancy to the Client immediately
- 4. Execute all work in accordance with all laws, regulations and by-laws

**REVISIONS:**

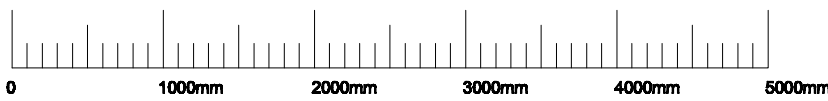

**SHER+WHITE  
ARCHITECTS**  
CONTACT:  
Deborah Sher 07966 205 219

**PROJECT:**  
41 Dartmouth Park Road  
**CLIENT:**  
Jim and Talia Barry

**DRAWING:**  
Proposed Section D-D  
**1505/ PL.13**

format:	scale:	date:
A2	1:50	Apr 15